
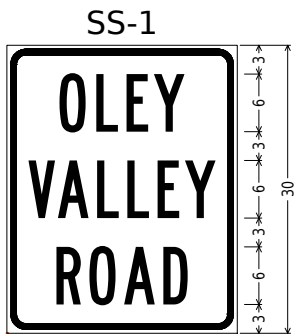
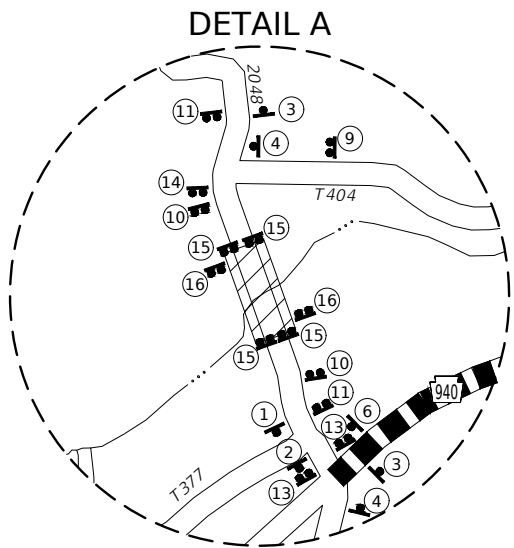


STATE ROUTE 2048 SEC 370 - OLEY VALLEY ROAD
PUBLIC PLAN DISPLAY

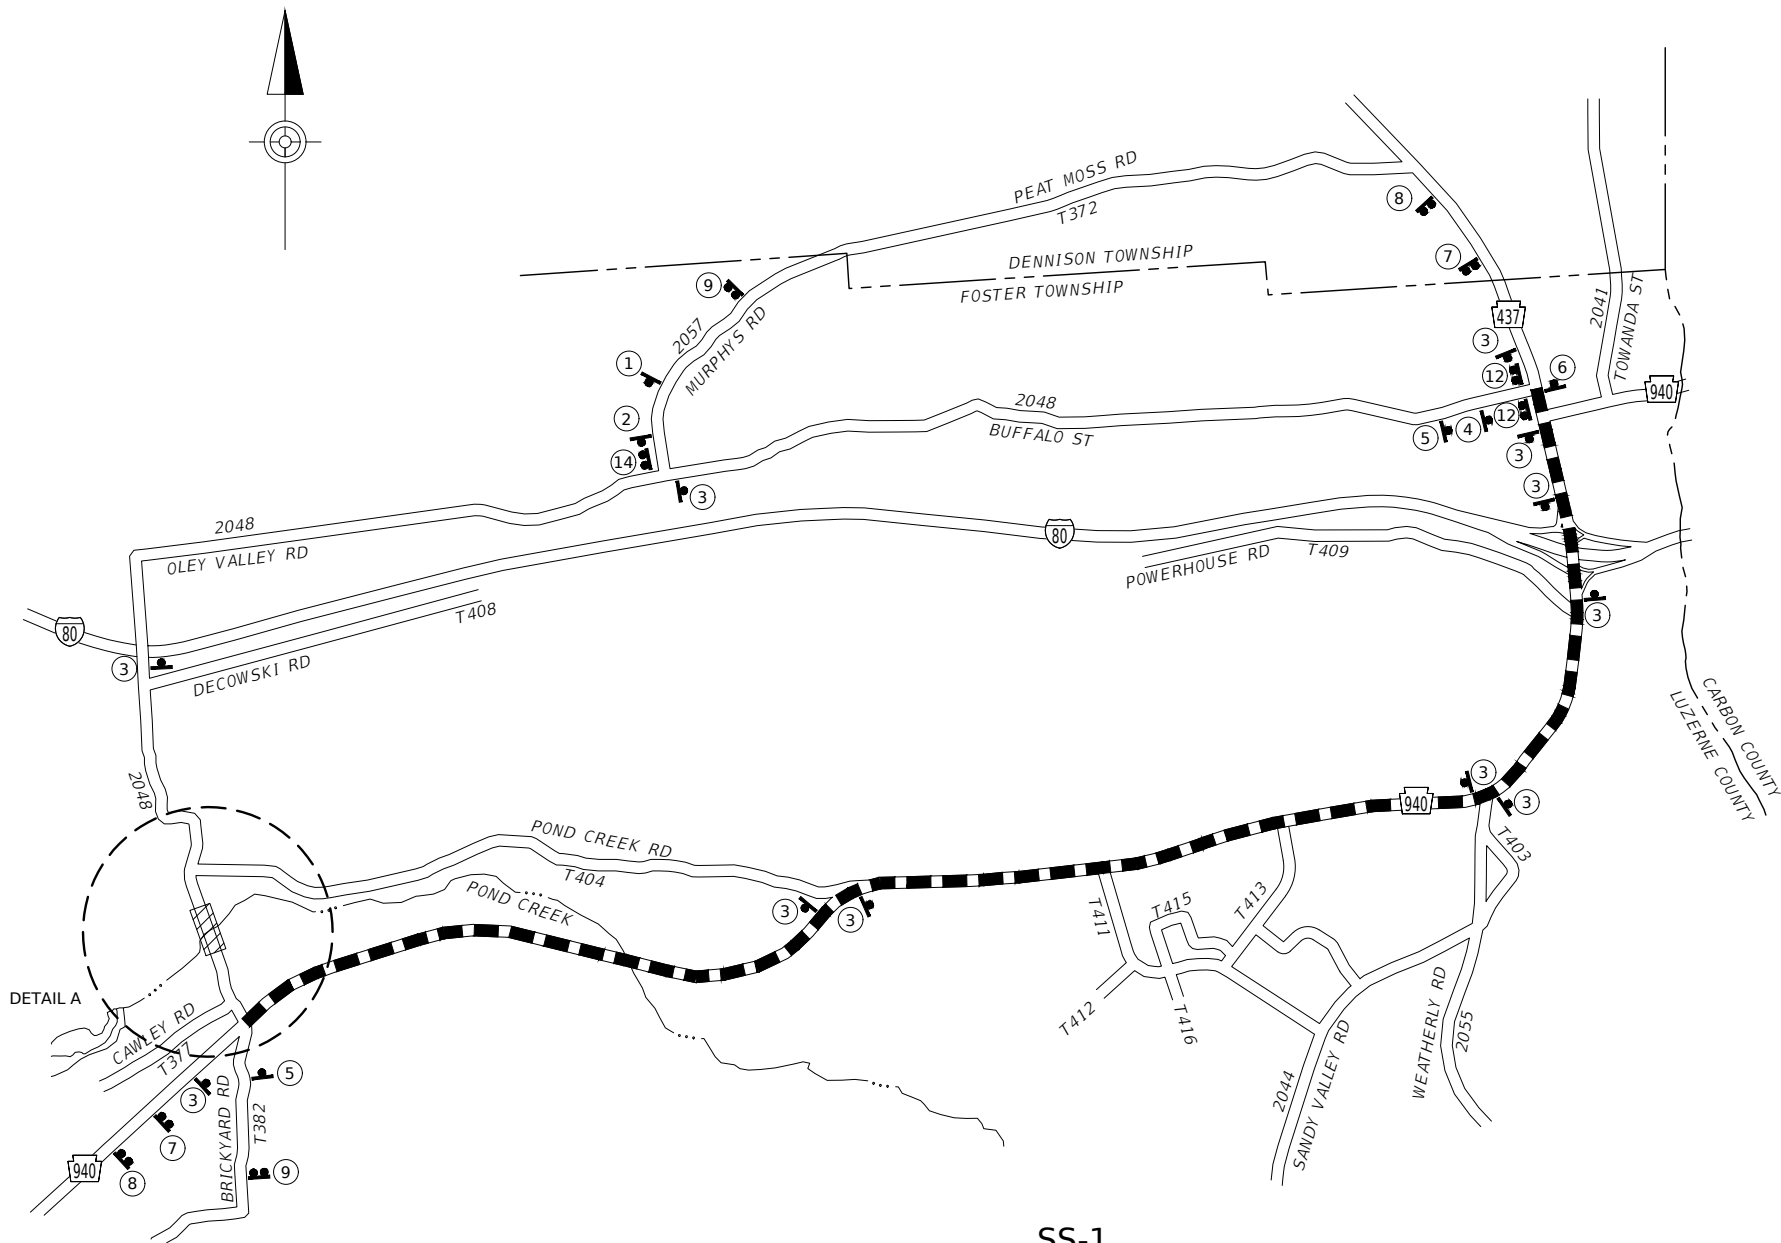

2.0" RADIUS, 0.6" BORDER, 0.4" INDENT, BLACK ON ORANGE;
"OLEY", B; "VALLEY", B;
"ROAD", B;
TABLE OF WIDTHS AND SPACES


5.5	2.7	1.1	L	2.3	0.9	E	2.2	0.6	Y	3.2	5.5
2.3	2.7	0.3	A	3.2	0.9	L	2.3	0.9	L	2.2	0.9
5.2	2.5	0.9	D	2.7	0.9	A	3.2	0.9	D	2.5	5.2

NOT TO SCALE

LEGEND

- WORK AREA
- DETOUR (4.5 MILES)
- SIGN
- SIGN W/ TYPE III BARRICADE
- TYPE B LIGHT
- TYPE III BARRICADE
- TYPE OF SIGN

NOTE:
1. PROVIDE ADDITIONAL TYPE III BARRICADES TO COMPLETELY CLOSE ROADWAY.
2. REMOVE W23-101 (THIS BRIDGE TO BE CLOSED FOR CONSTRUCTION-DATE) SIGNS AFTER BRIDGE CLOSURE.

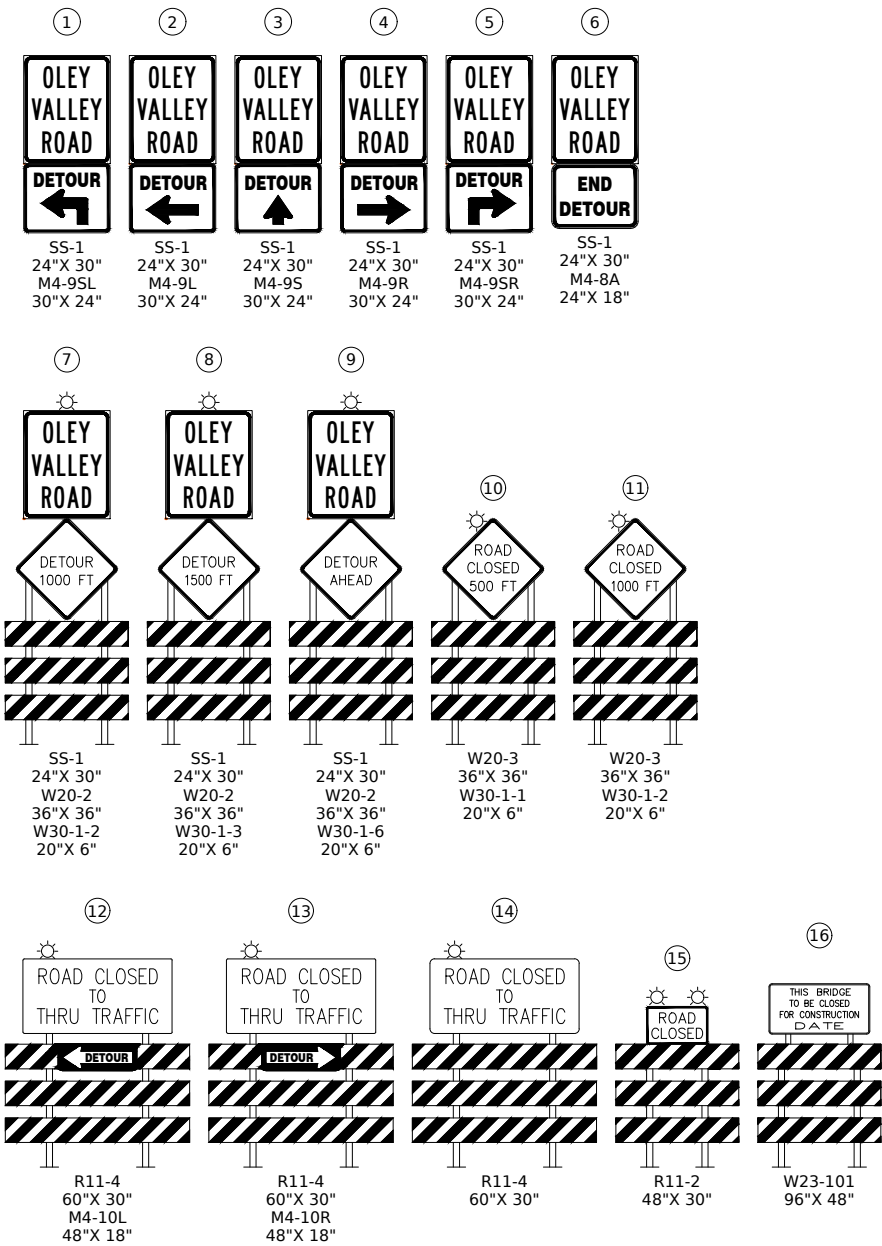

SR 2048 DETOUR
TRAFFIC CONTROL PLAN

PRELIMINARY
FOR STUDY PURPOSES ONLY