





- PRELIMINARY**
FOR STUDY PURPOSES ONLY

COMPLETE PRELIMINARY ENGINEERING	AUGUST 2026
BEGIN FINAL DESIGN	SEPTEMBER 2026
BEGIN RIGHT-OF-WAY ACQUISITION	NOVEMBER 2026
OPEN BIDS	OCTOBER 2027
ROAD CLOSURE & CONSTRUCTION (ANTICIPATE 3 WEEKS)	SEPTEMBER 2028

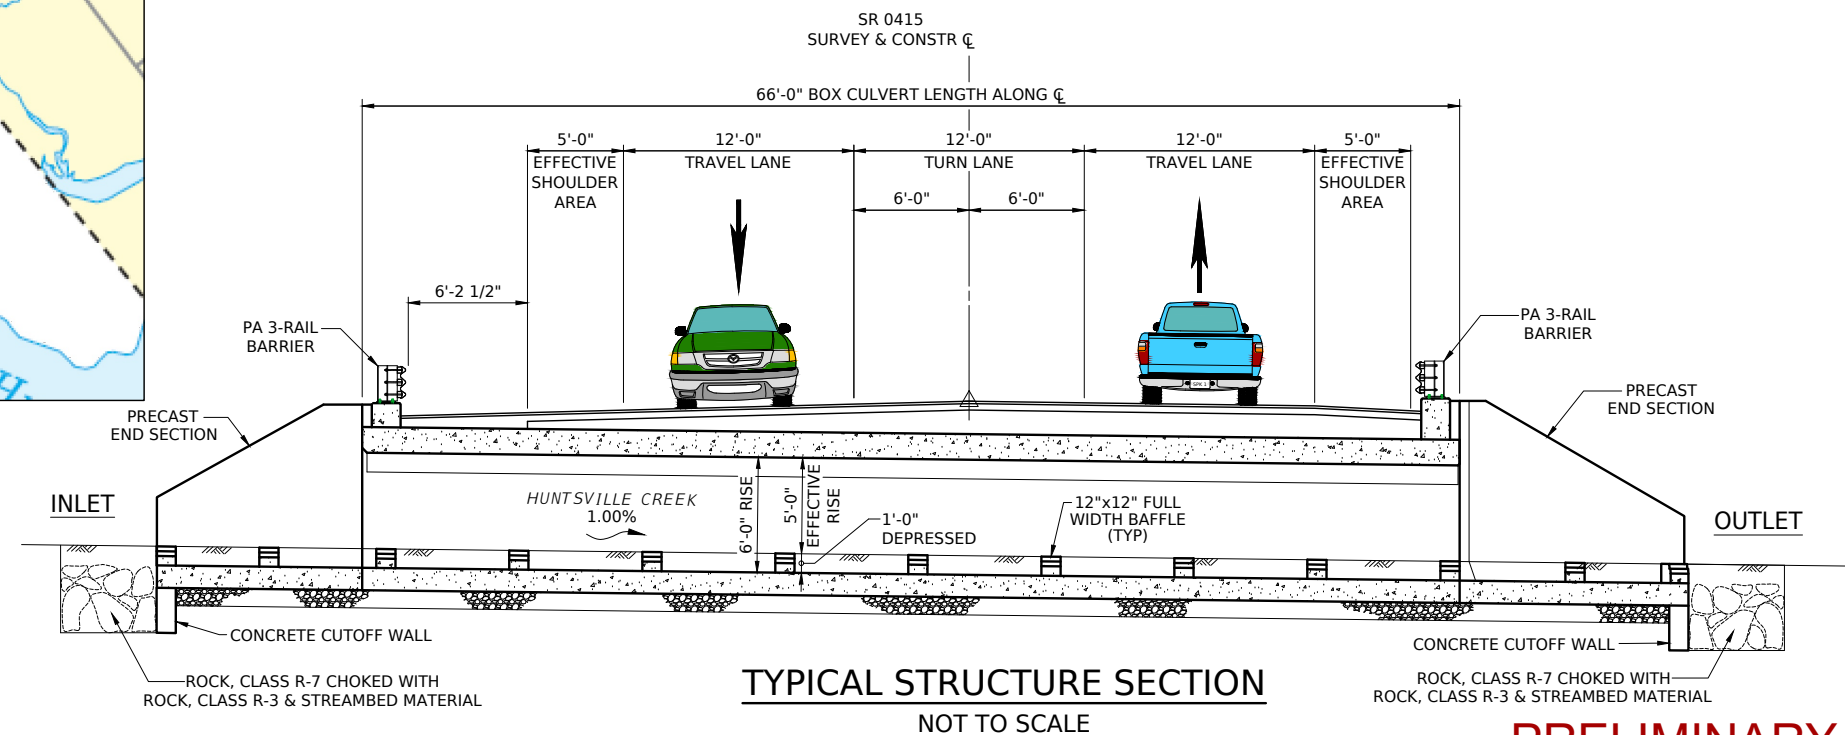

PRELIMINARY
FOR STUDY PURPOSES ONLY

STATE ROUTE 0415 SEC 370 - MEMORIAL HIGHWAY
PUBLIC PLAN DISPLAY

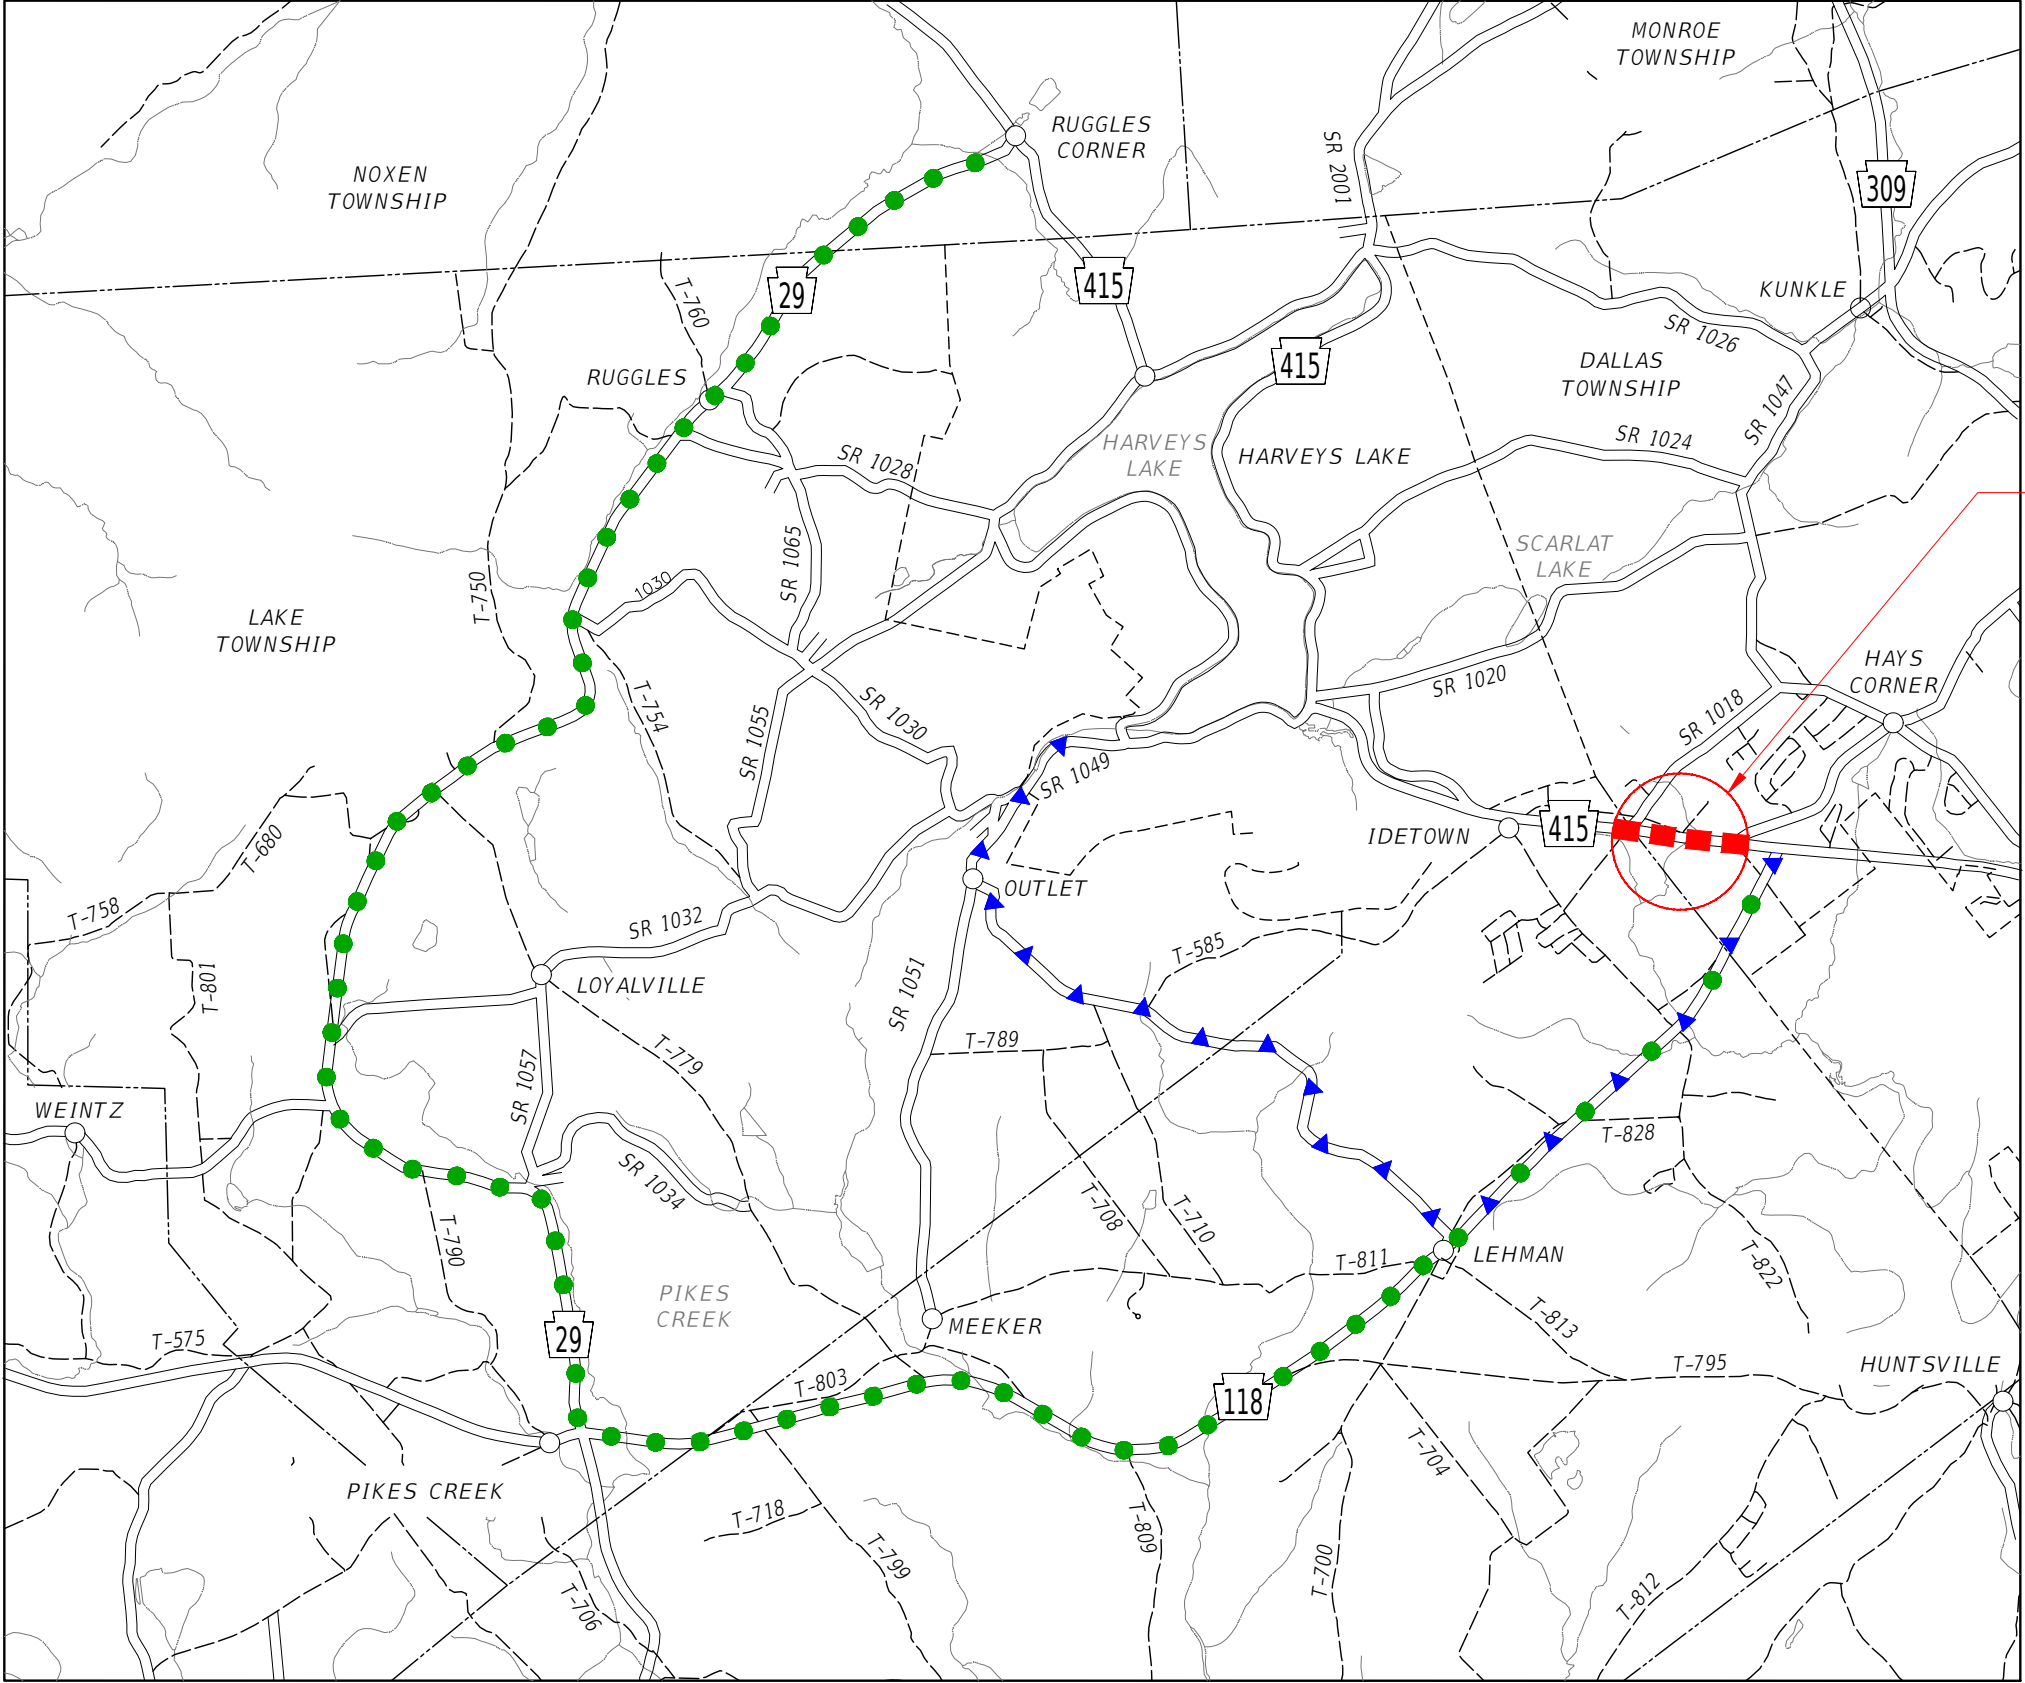

PROJECT LOCATION

LEGEND

PROJECT LOCATION

STATE HIGHWAY

TOWNSHIP ROAD

TOWNSHIP LINE

BOROUGH LINE

CAR DETOUR (6.4 MILES)

TRUCK DETOUR (14.4 MILES)

PROPOSED DETOUR PLAN
NOT TO SCALE

PRELIMINARY
FOR STUDY PURPOSES ONLY