
 



NOT FOR CONSTRUCTION
THIS PLAN REPRESENTS
PRELIMINARY DESIGN ONLY

SR 1009-PRS (MARKET STREET)
BRIDGE REHABILITATION PROJECT
CITY OF WILKES-BARRE AND KINGSTON BOROUGH, LUZERNE COUNTY

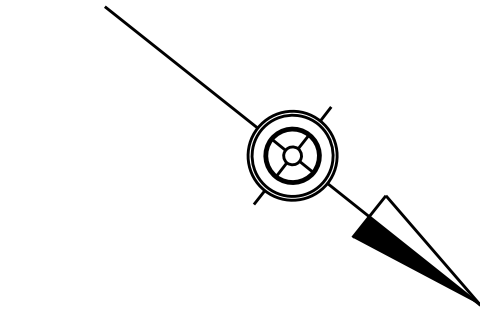

Engineering | Design | Planning | Construction Management



PROPOSED PLAN

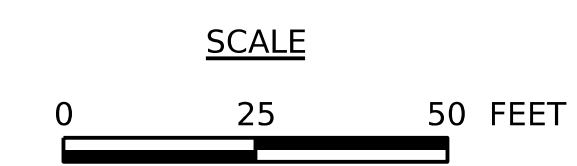

LEGEND:

	EXISTING/PROPOSED BRIDGE		PROPOSED REQUIRED RIGHT-OF-WAY LINE
	PROPOSED SCOUR PROTECTION		EXISTING CABLE LINE (UNDERGROUND)
	PROPOSED ROADWAY (MILL & OVERLAY)		EXISTING WATER LINE
	RIVER		EXISTING SEWER LINE
	LEGAL RIGHT-OF-WAY LINE		EXISTING ELECTRIC LINE (UNDERGROUND)
	PROPERTY LINE		EXISTING GAS LINE
	PROPOSED LIGHTING		PROPOSED DOUBLE-YELLOW PAVEMENT MARKING LINE
	TEMPORARY CONSTRUCTION EASEMENT		PROPOSED WHITE PAVEMENT MARKING LINE

SR 1009-PRS (MARKET STREET)
BRIDGE REHABILITATION PROJECT
CITY OF WILKES-BARRE AND KINGSTON BOROUGH,
LUZERNE COUNTY


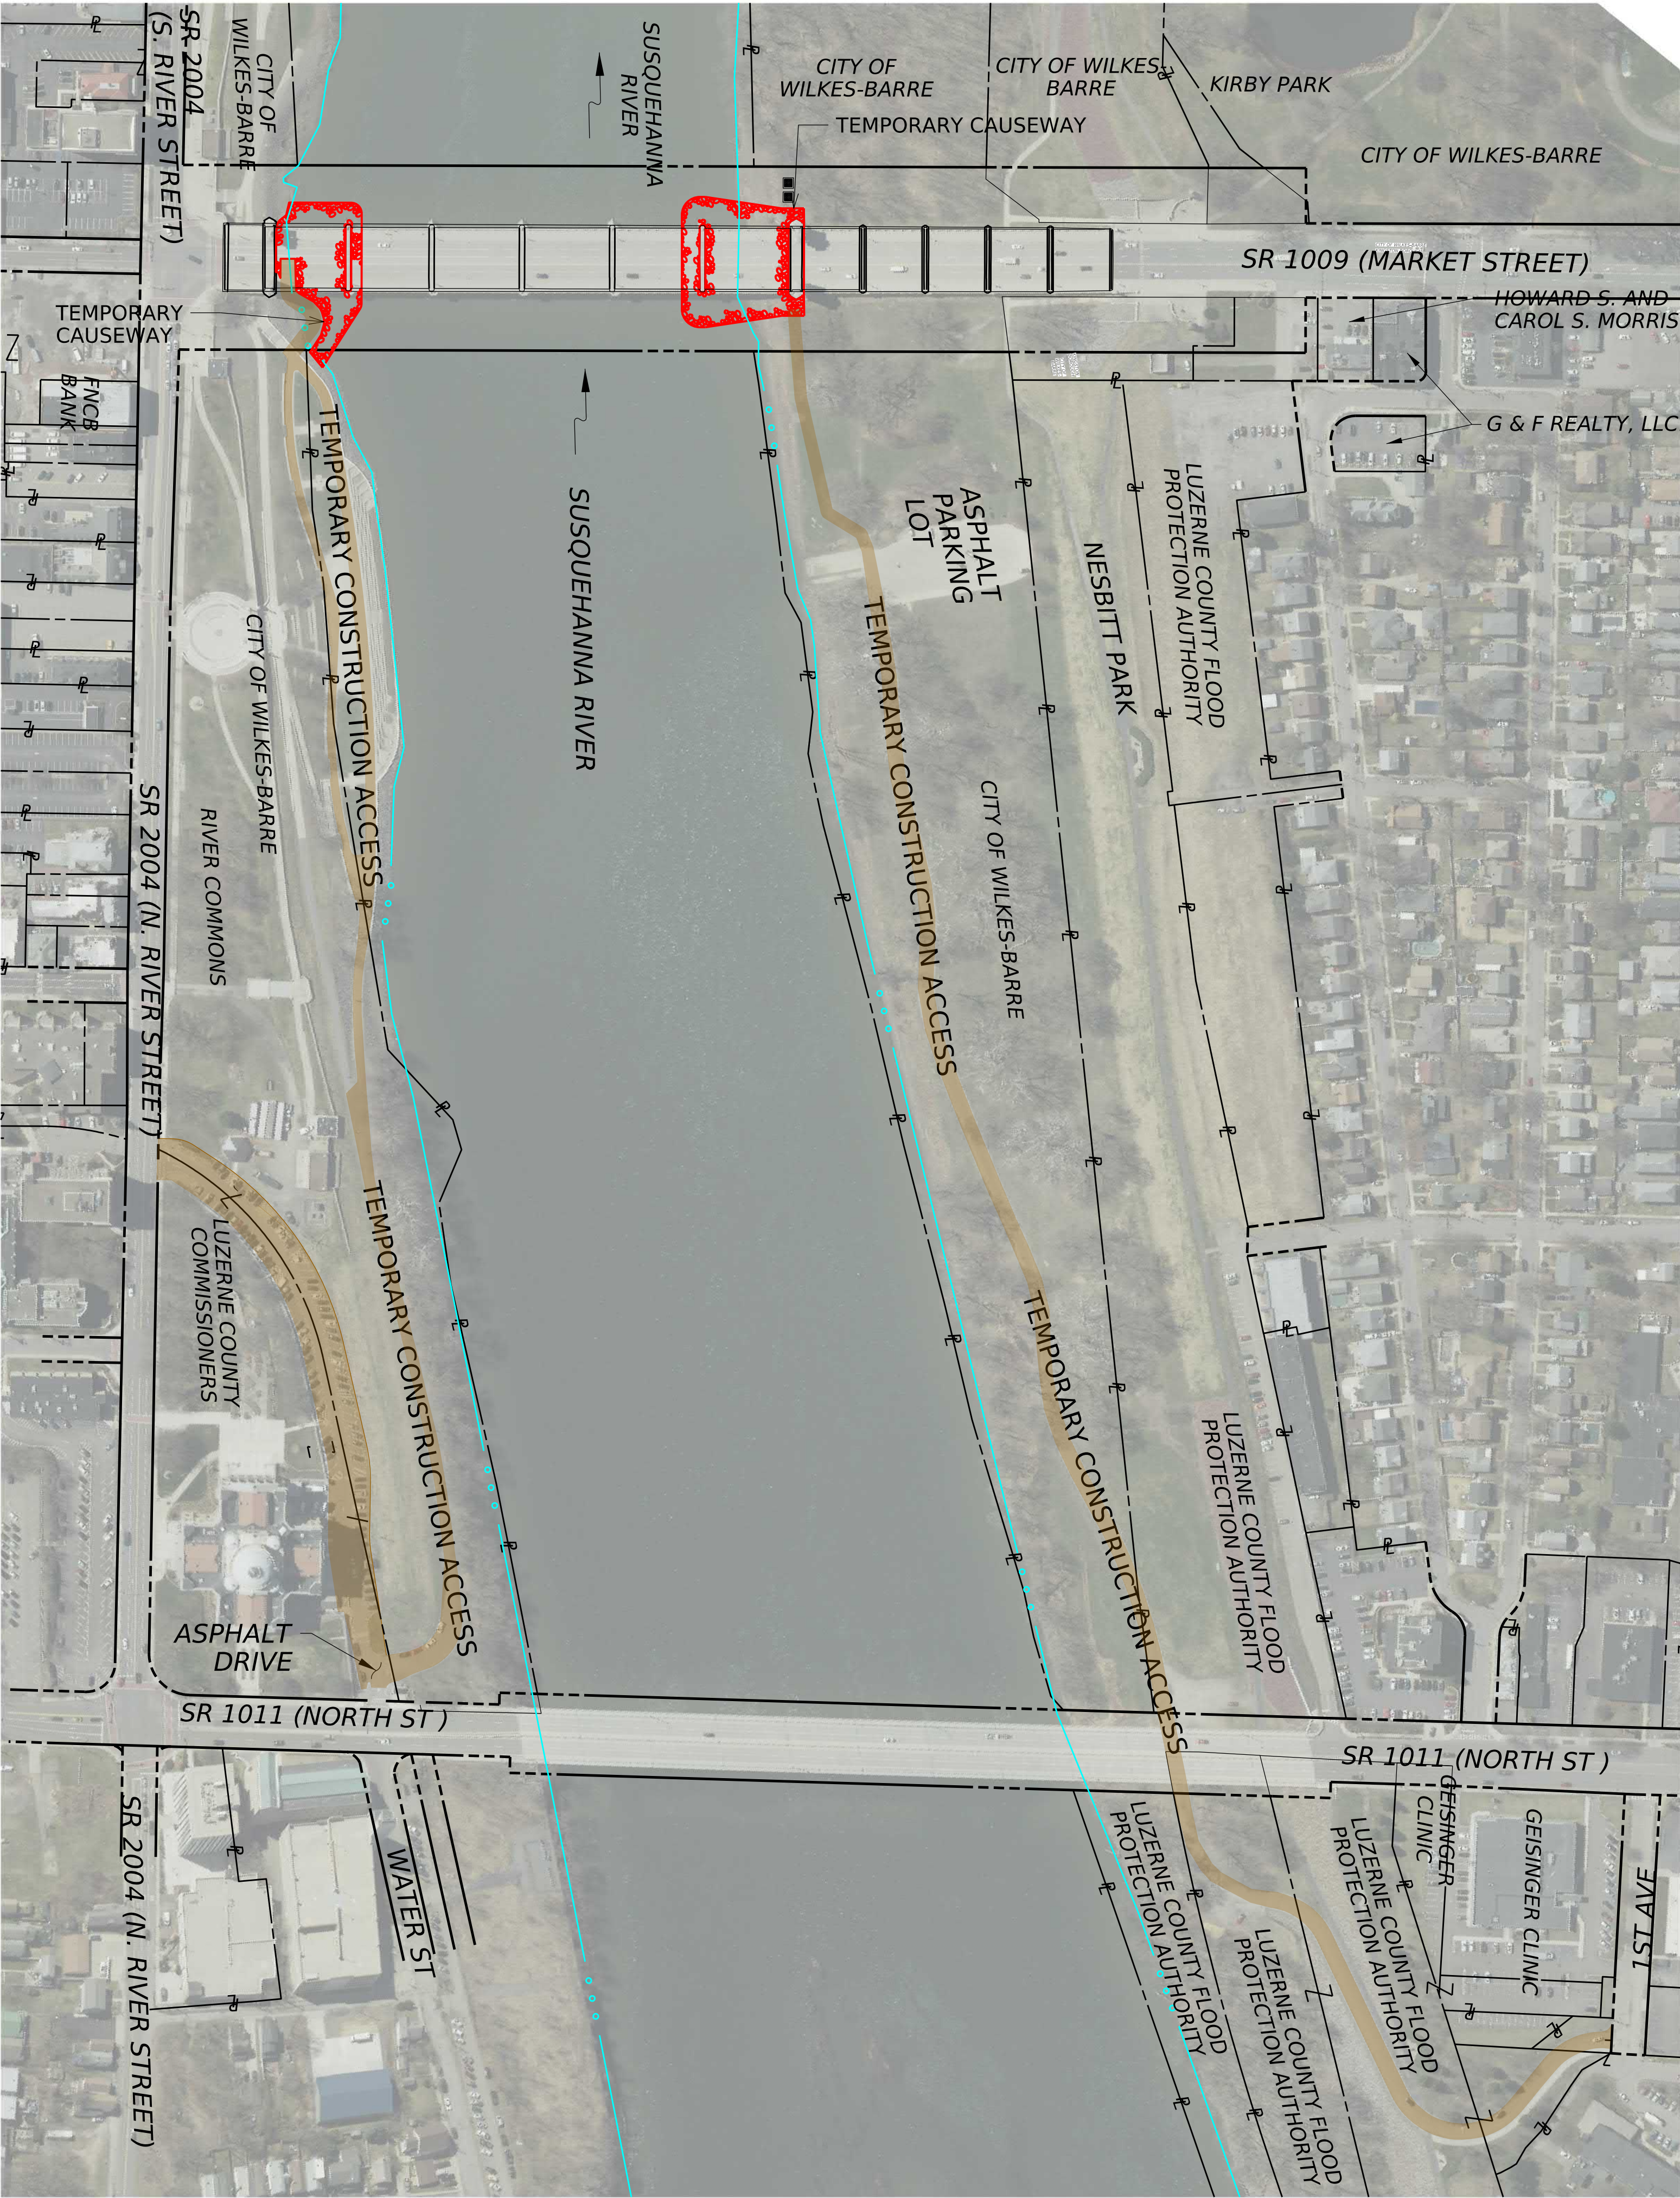
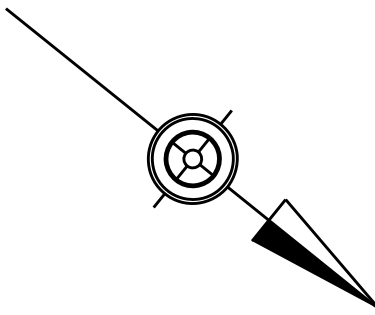


Engineering | Design | Planning | Construction Management

TEMPORARY CONSTRUCTION ACCESS PLAN

NOT TO SCALE


SR 1009-PRS (MARKET STREET)
BRIDGE REHABILITATION PROJECT
CITY OF WILKES-BARRE AND KINGSTON BOROUGH, LUZERNE COUNTY

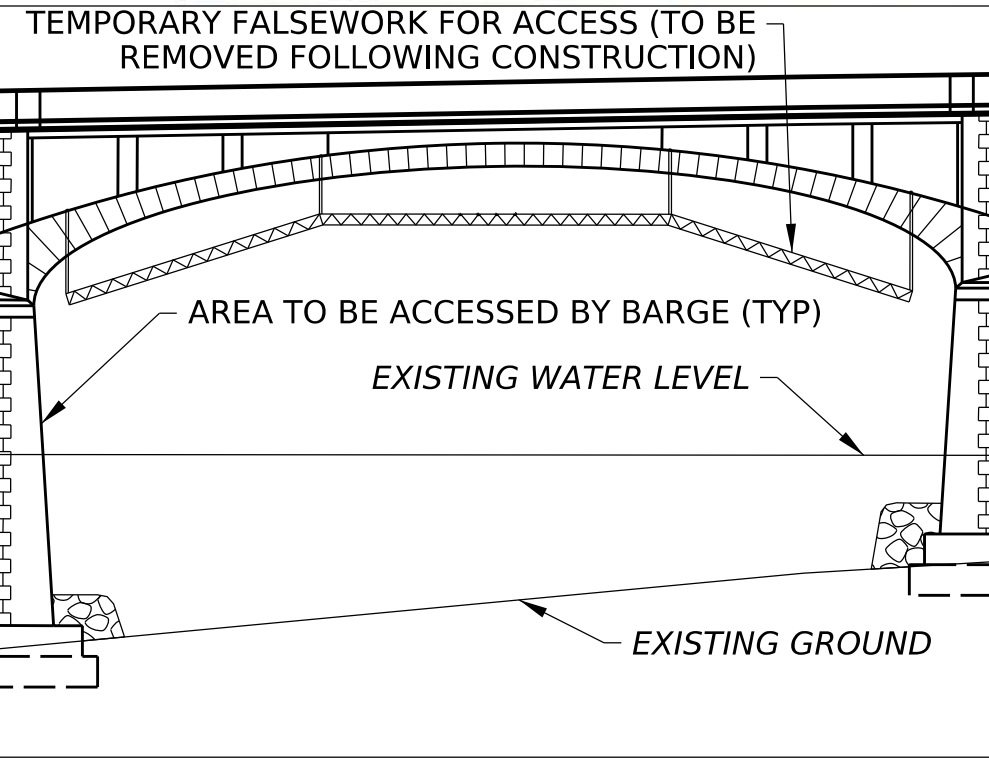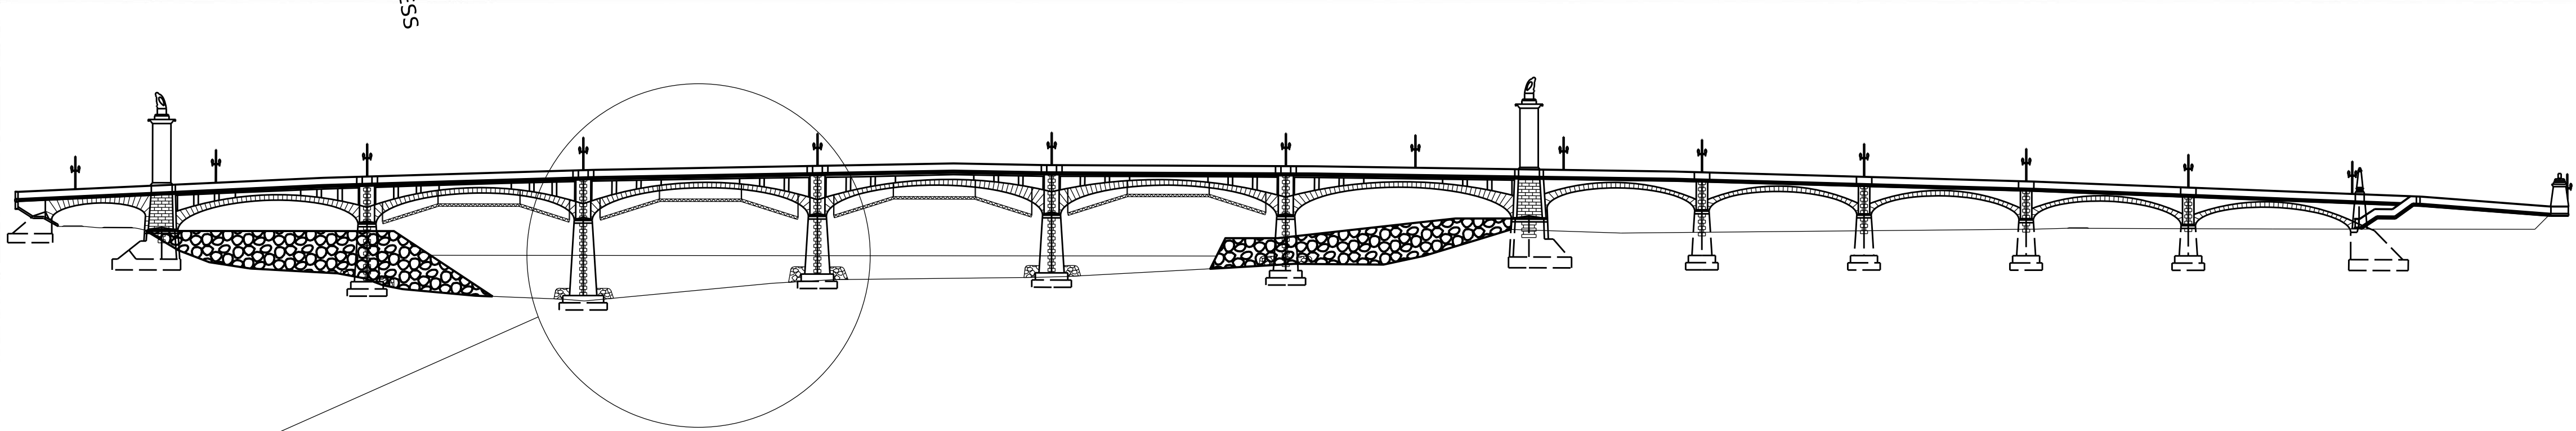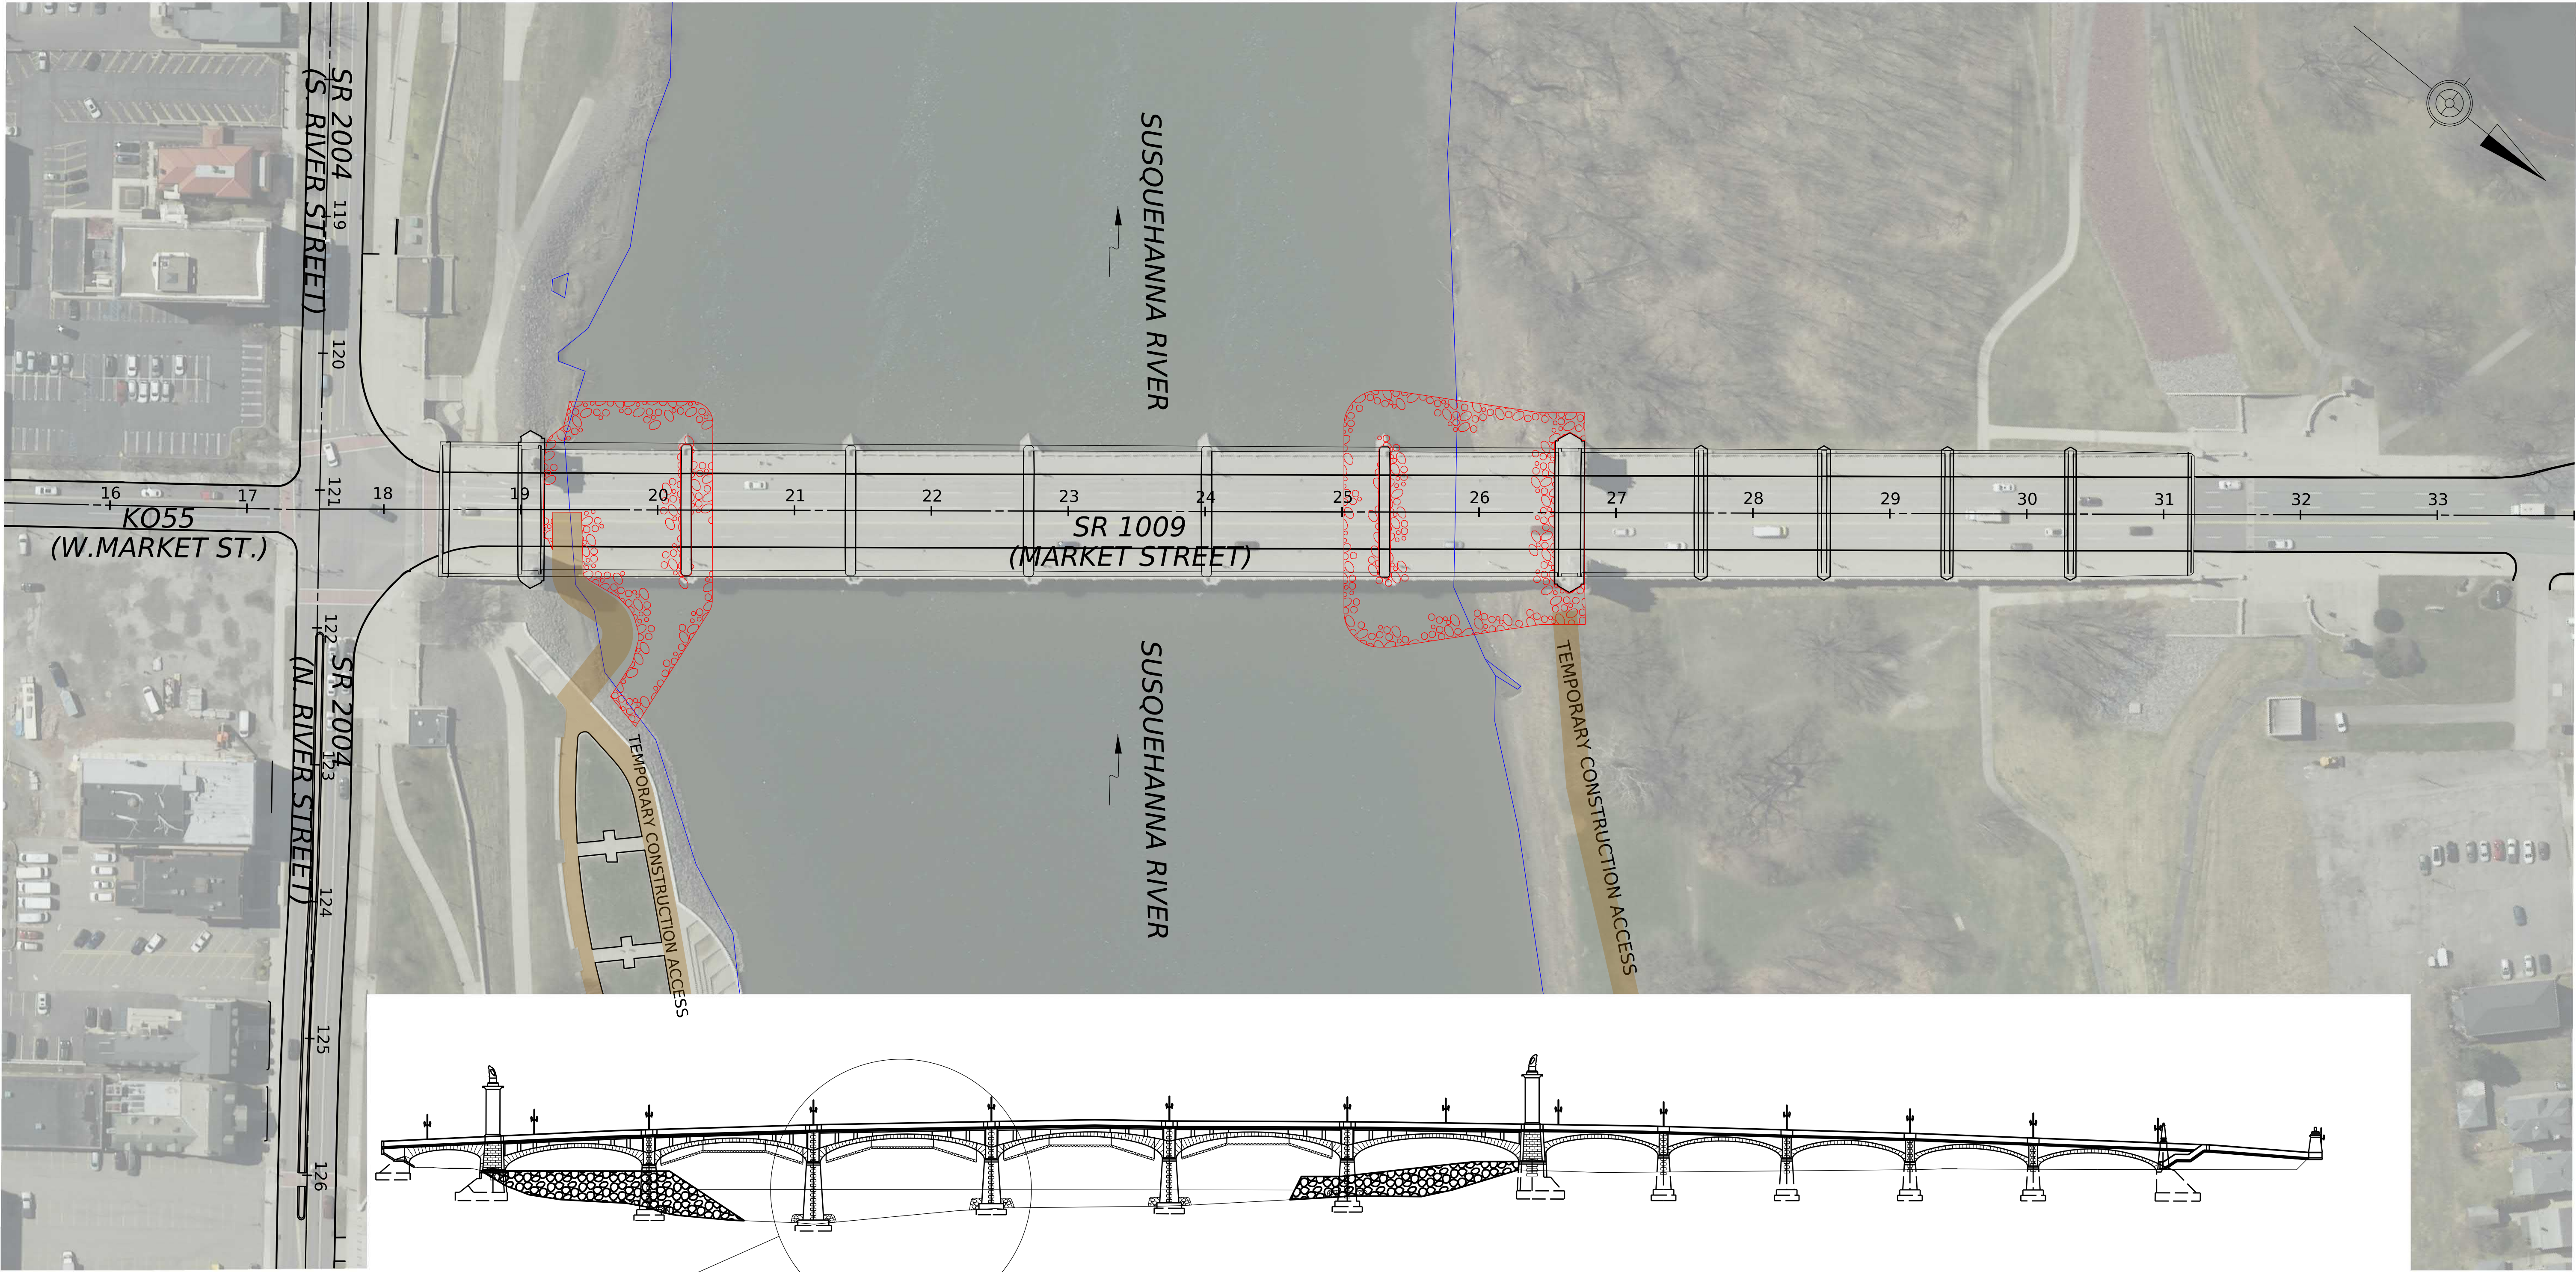

TEMPORARY CONSTRUCTION ACCESS PLAN

NOT TO SCALE


LEGEND:

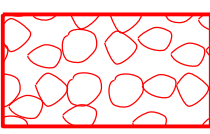 TEMPORARY CAUSEWAY



Engineering | Design | Planning | Construction Management



SR 1009-PRS (MARKET STREET)
BRIDGE REHABILITATION PROJECT
CITY OF WILKES-BARRE AND KINGSTON BOROUGH, LUZERNE COUNTY

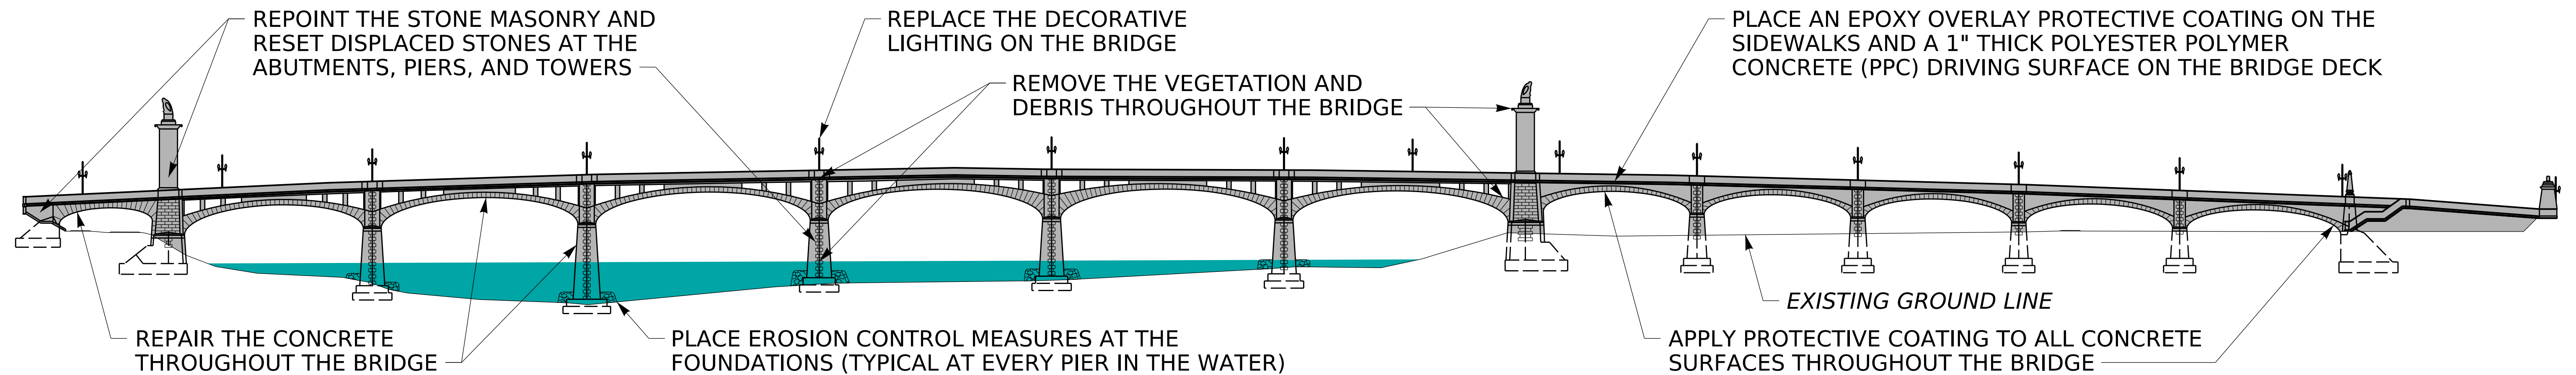

ELEVATION VIEW (LOOKING DOWNSTREAM)


NOT TO SCALE

LEGEND:

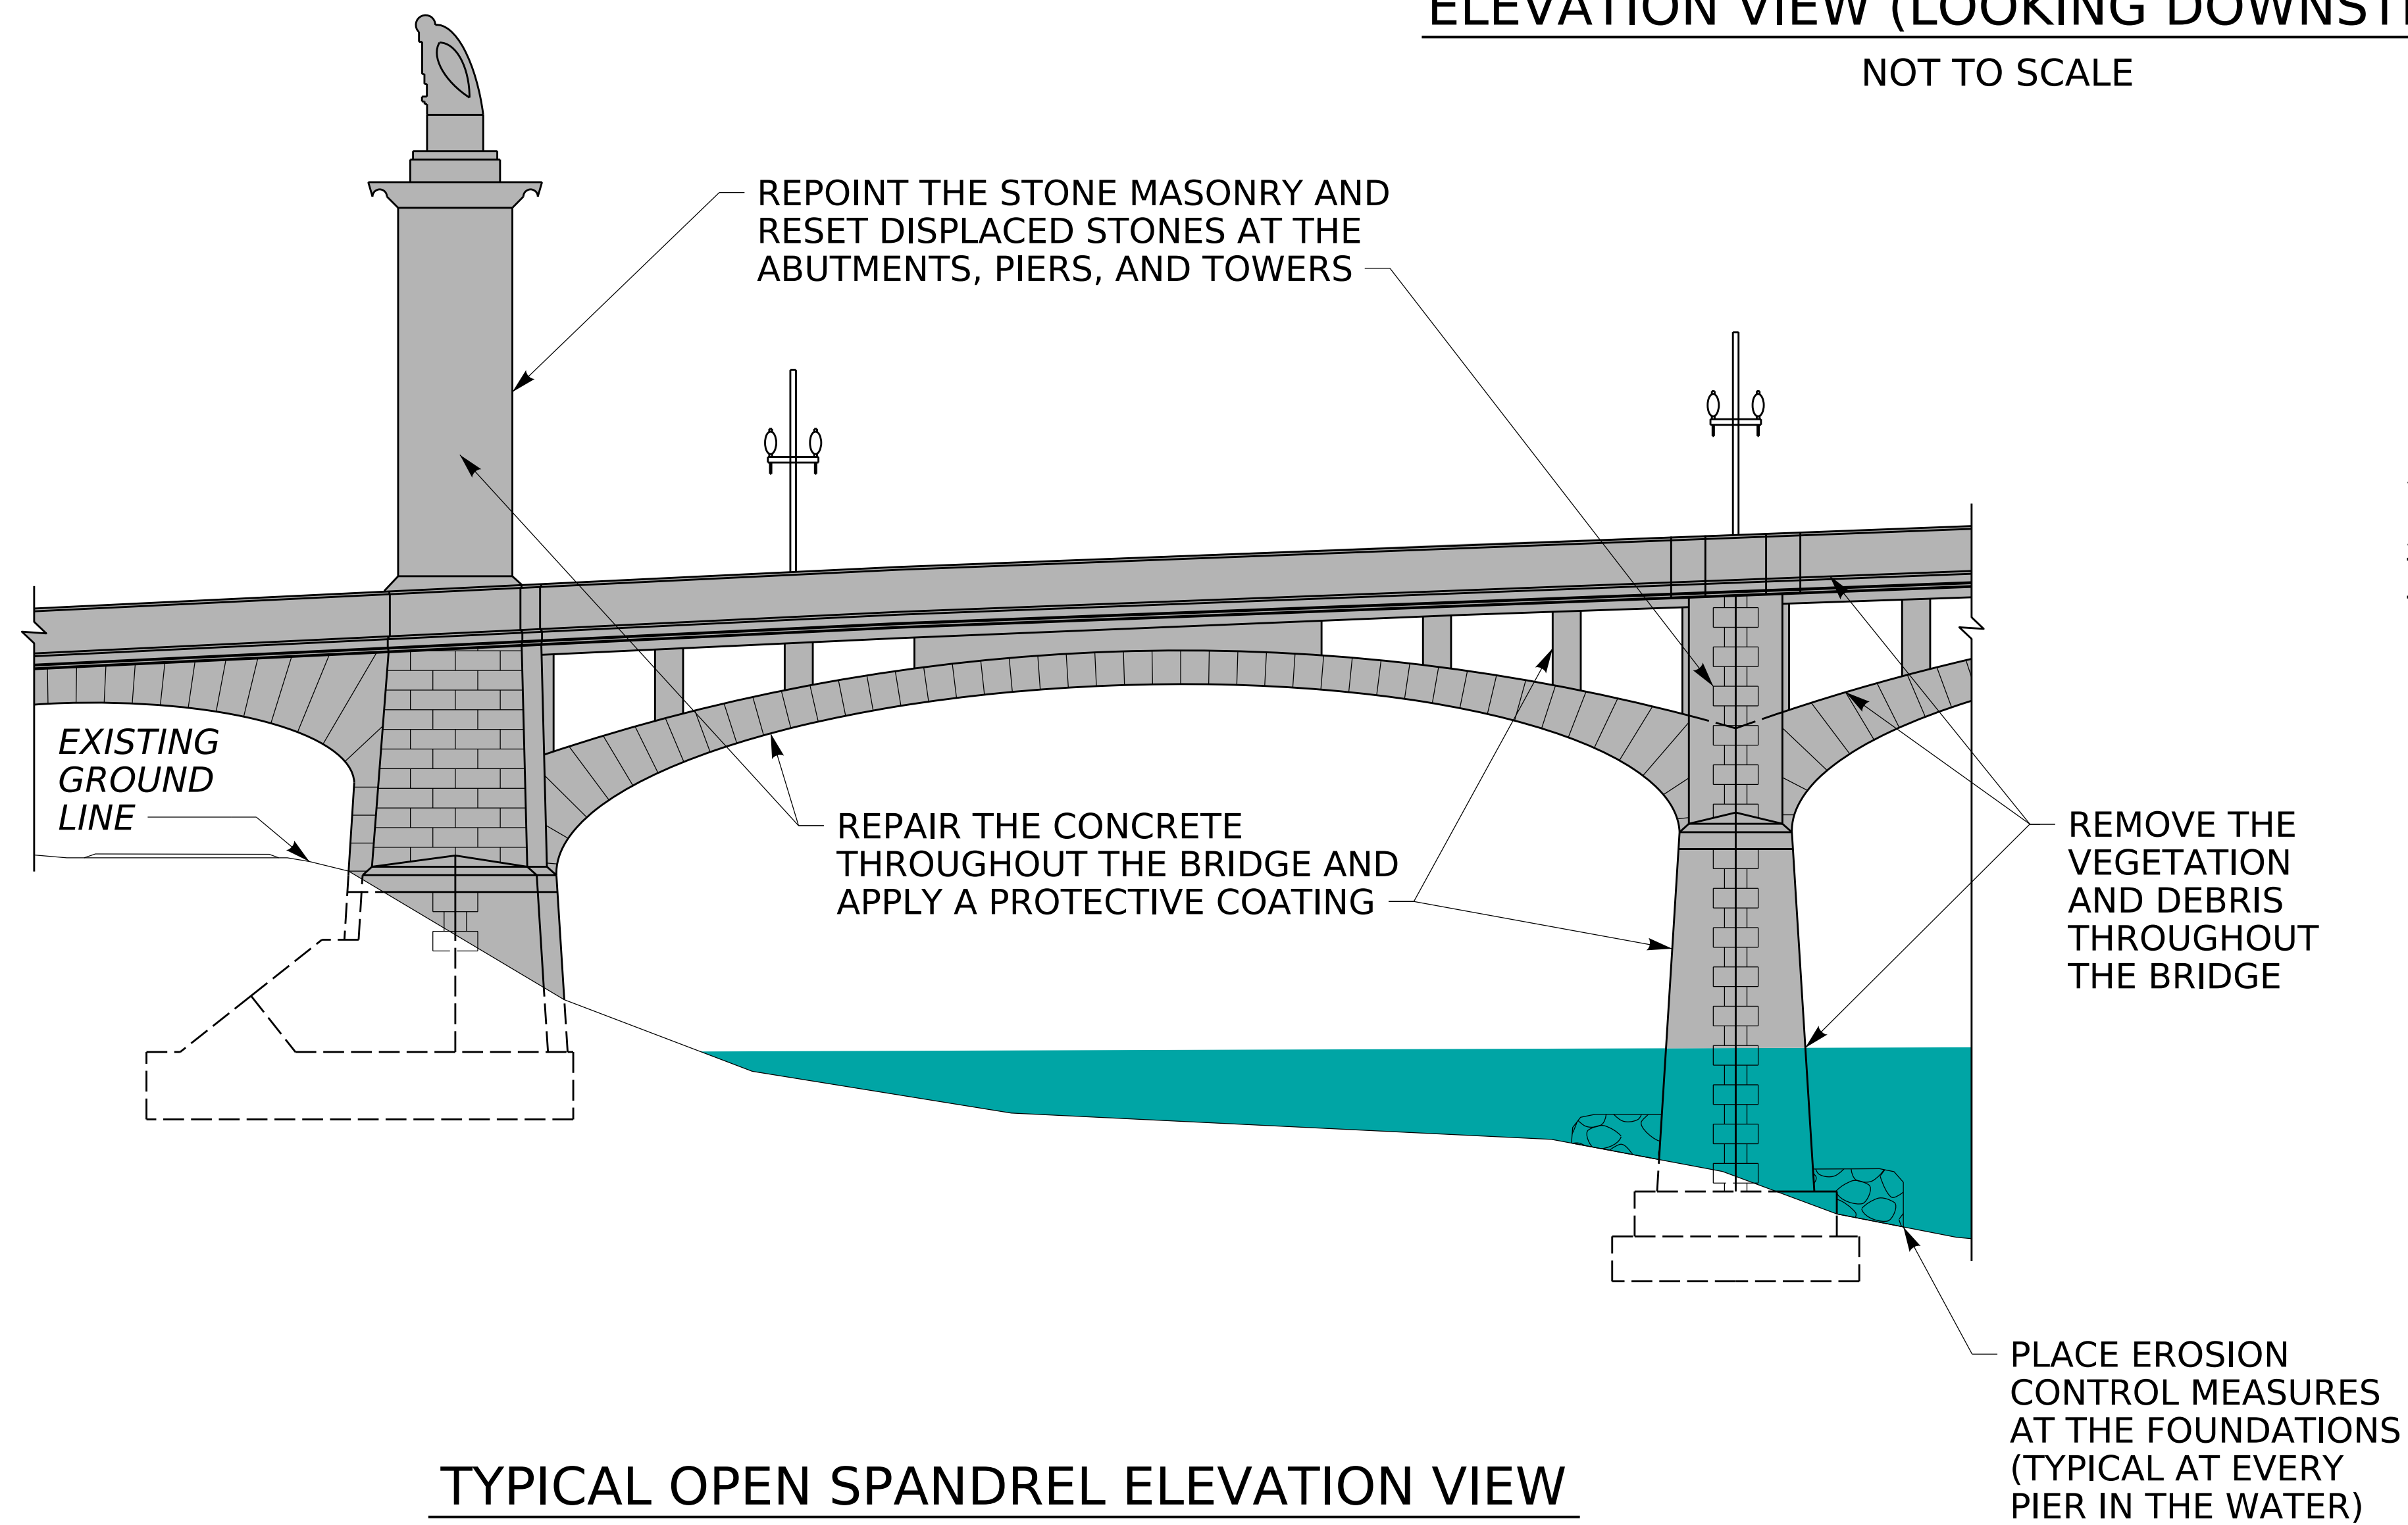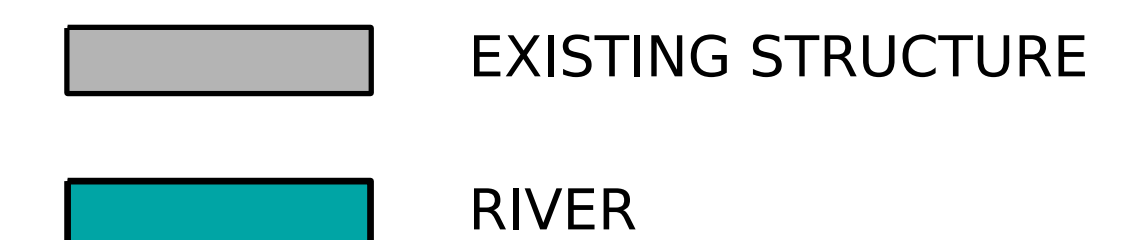

TYPICAL OPEN SPANDREL ELEVATION VIEW


NOT TO SCALE

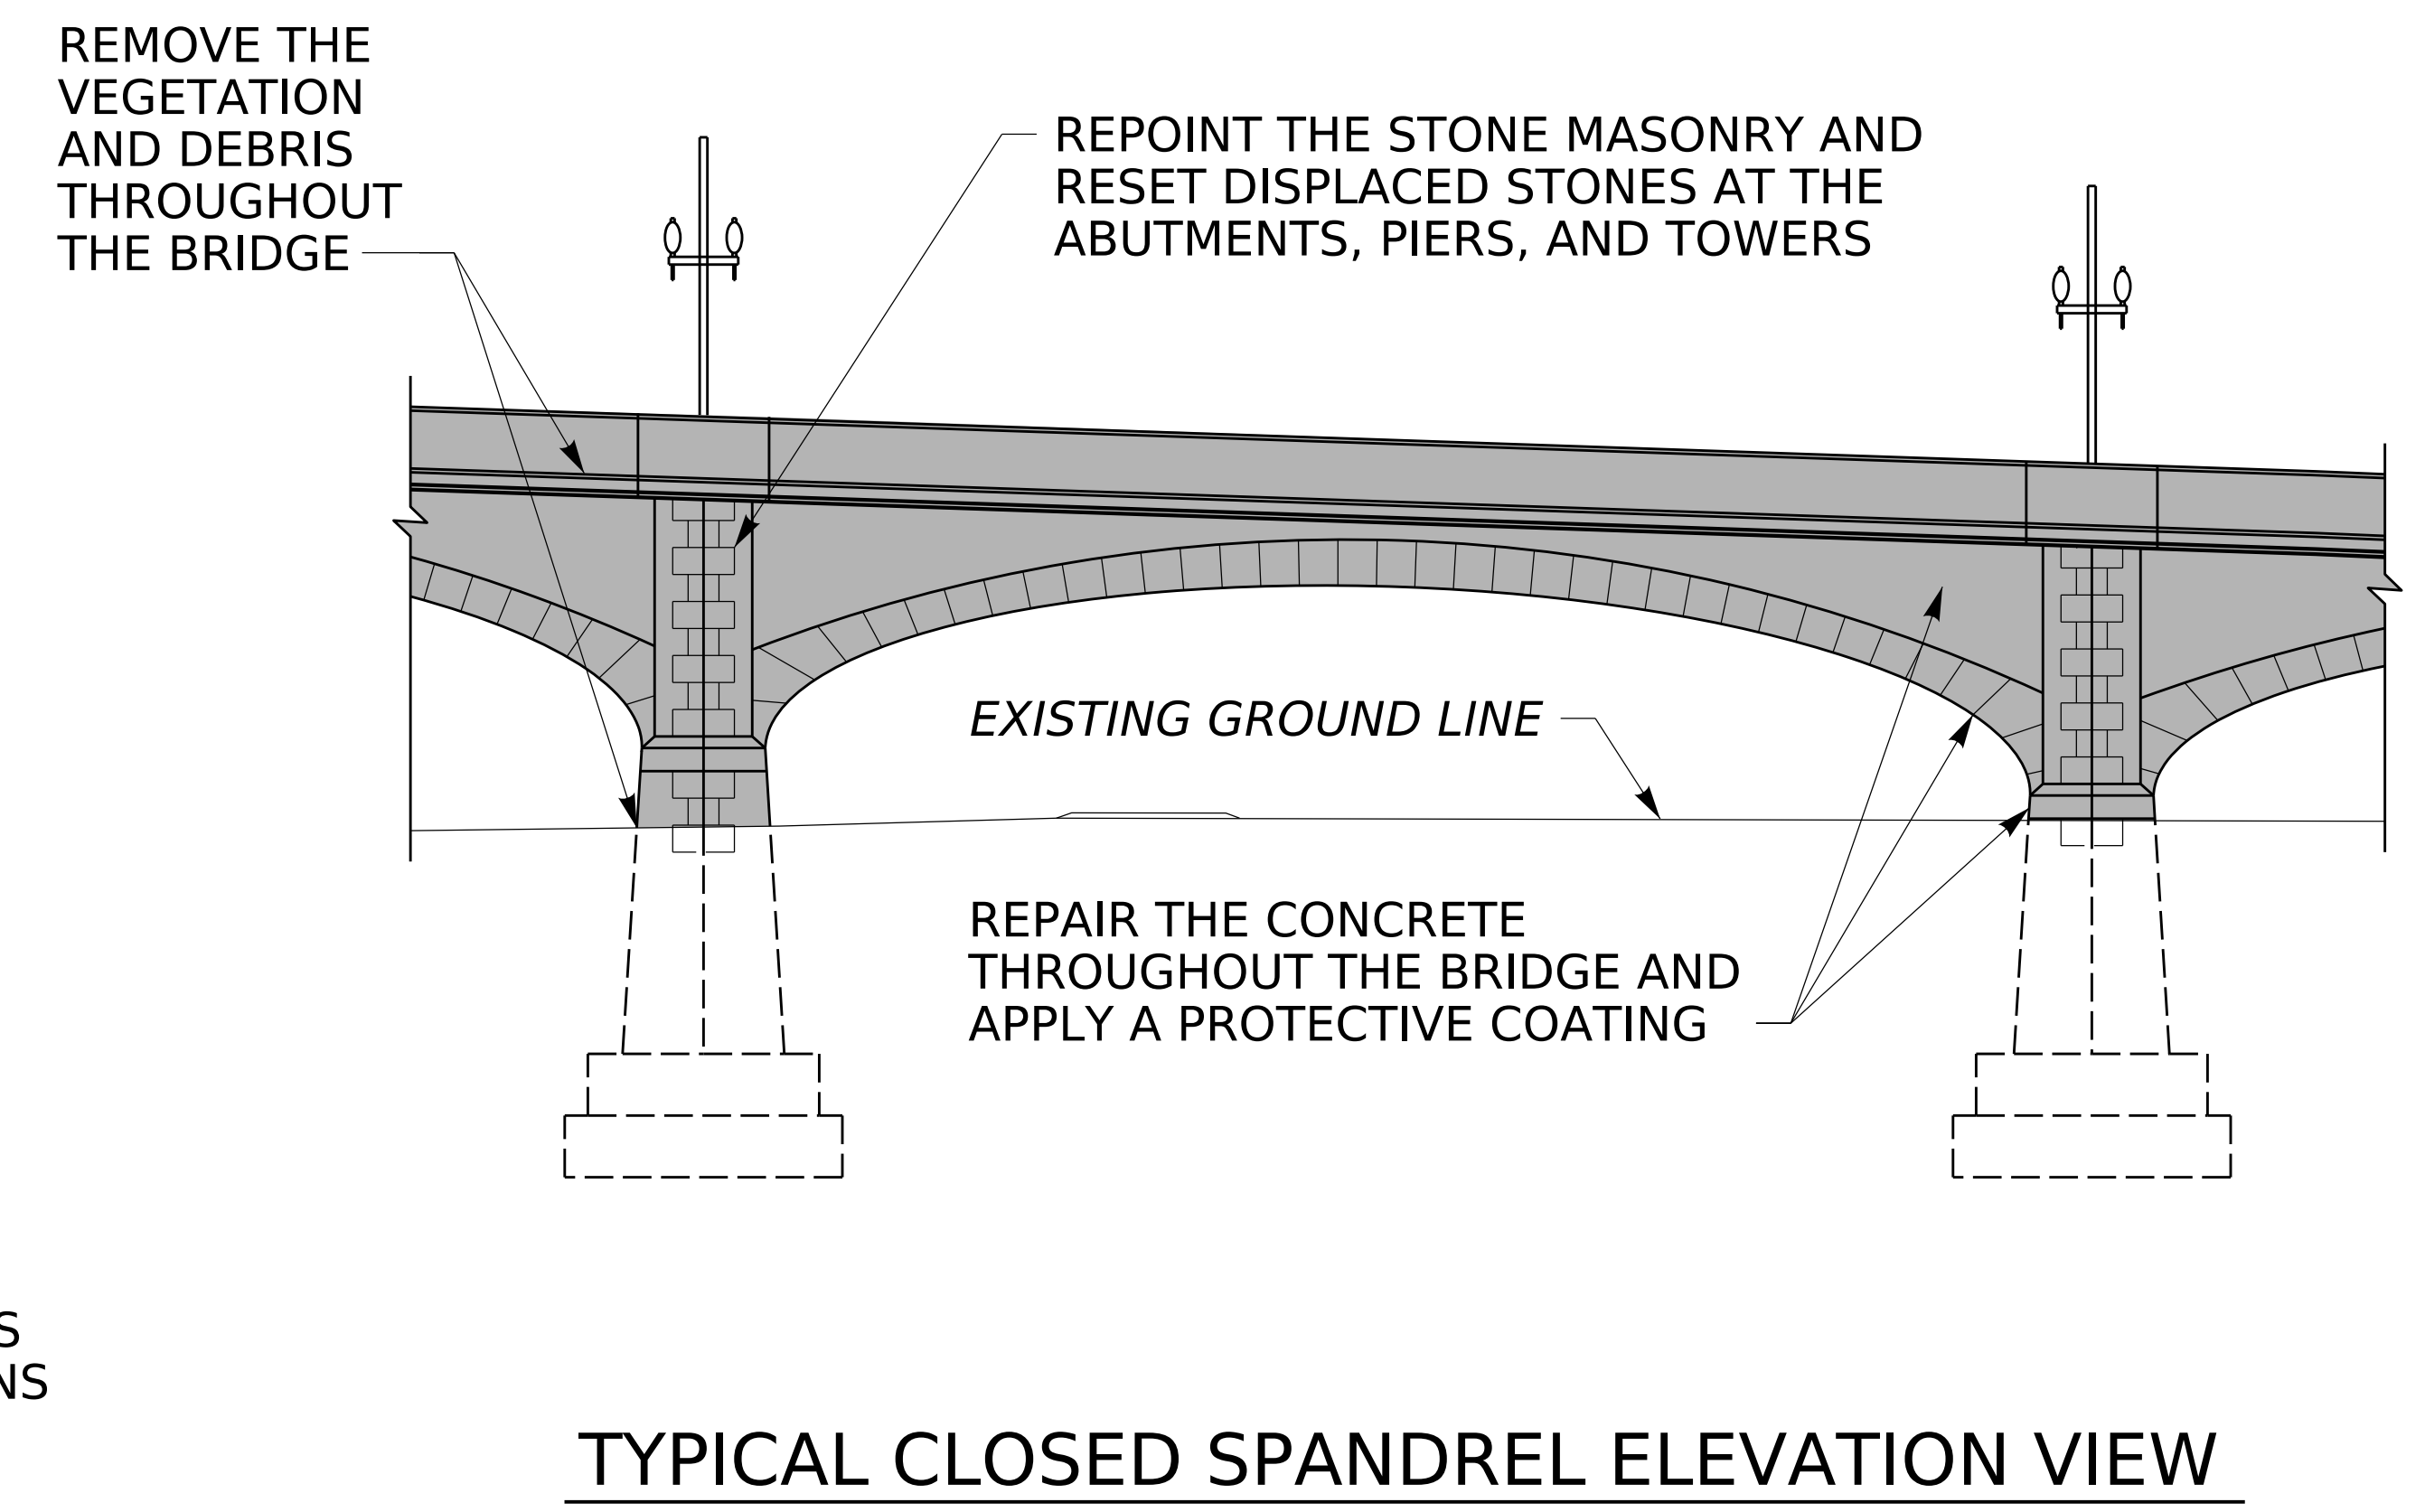


TYPICAL CLOSED SPANDREL ELEVATION VIEW

NOT TO SCALE

SR 1009-PRS (MARKET STREET)
BRIDGE REHABILITATION PROJECT
CITY OF WILKES-BARRE AND KINGSTON BOROUGH, LUZERNE COUNTY

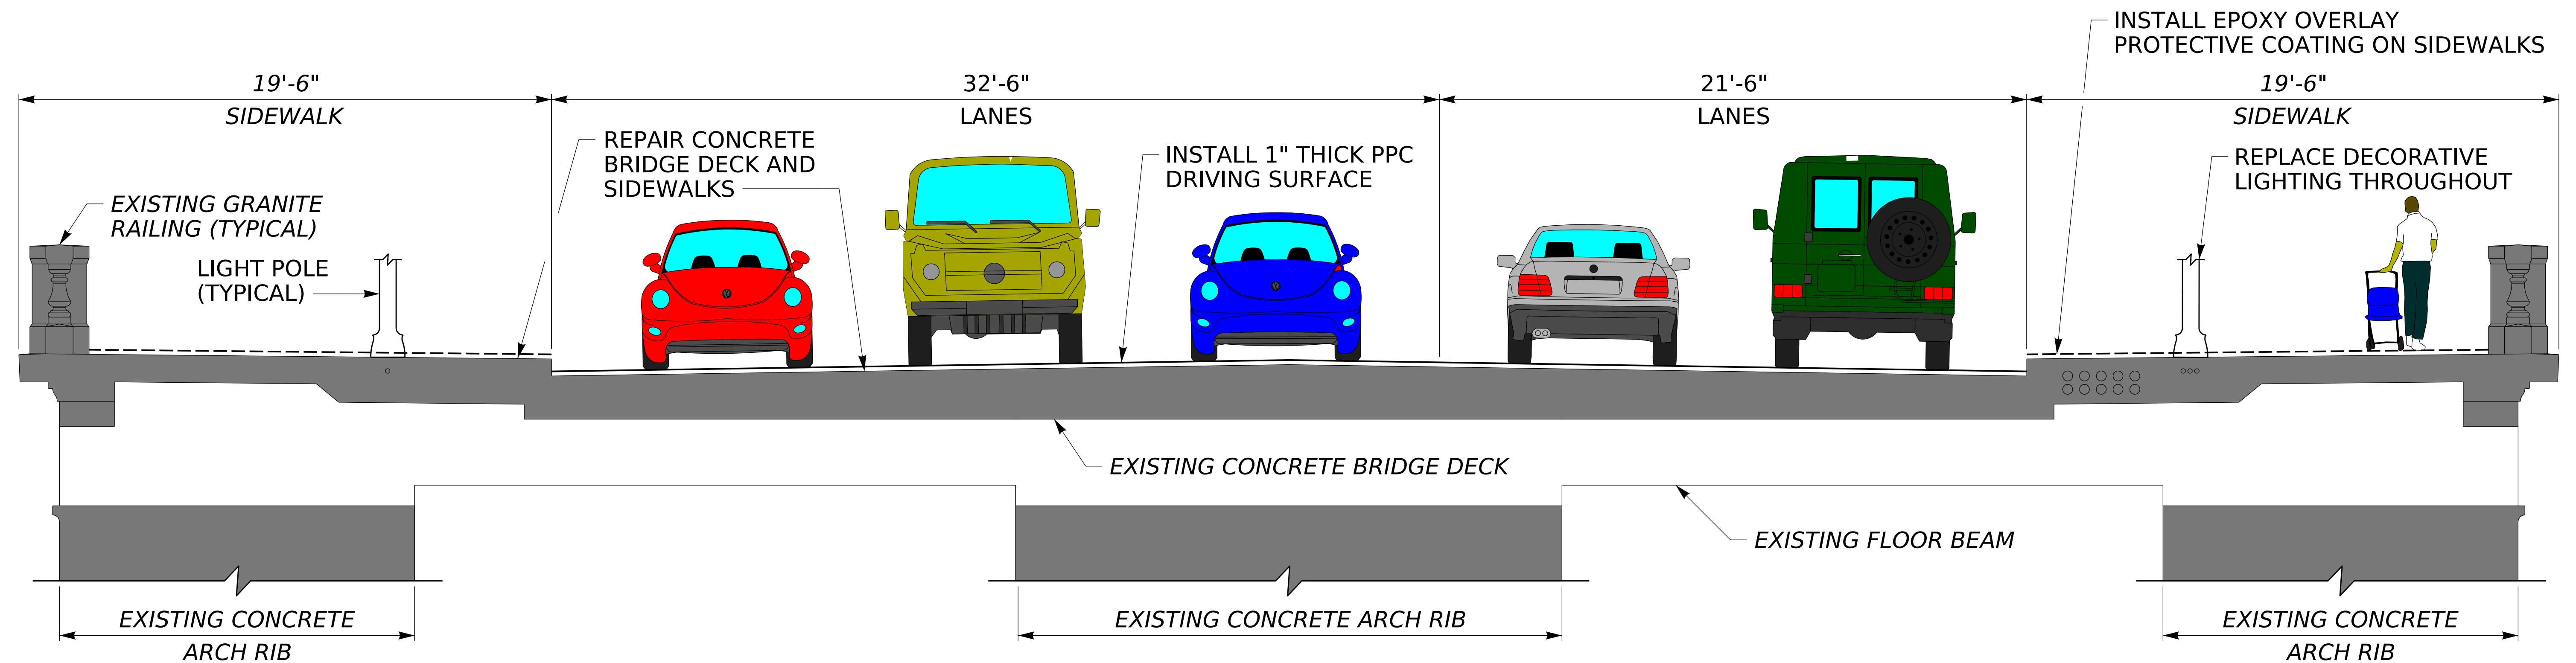


TYPICAL SECTION (OPEN SPANDREL)
NOT TO SCALE

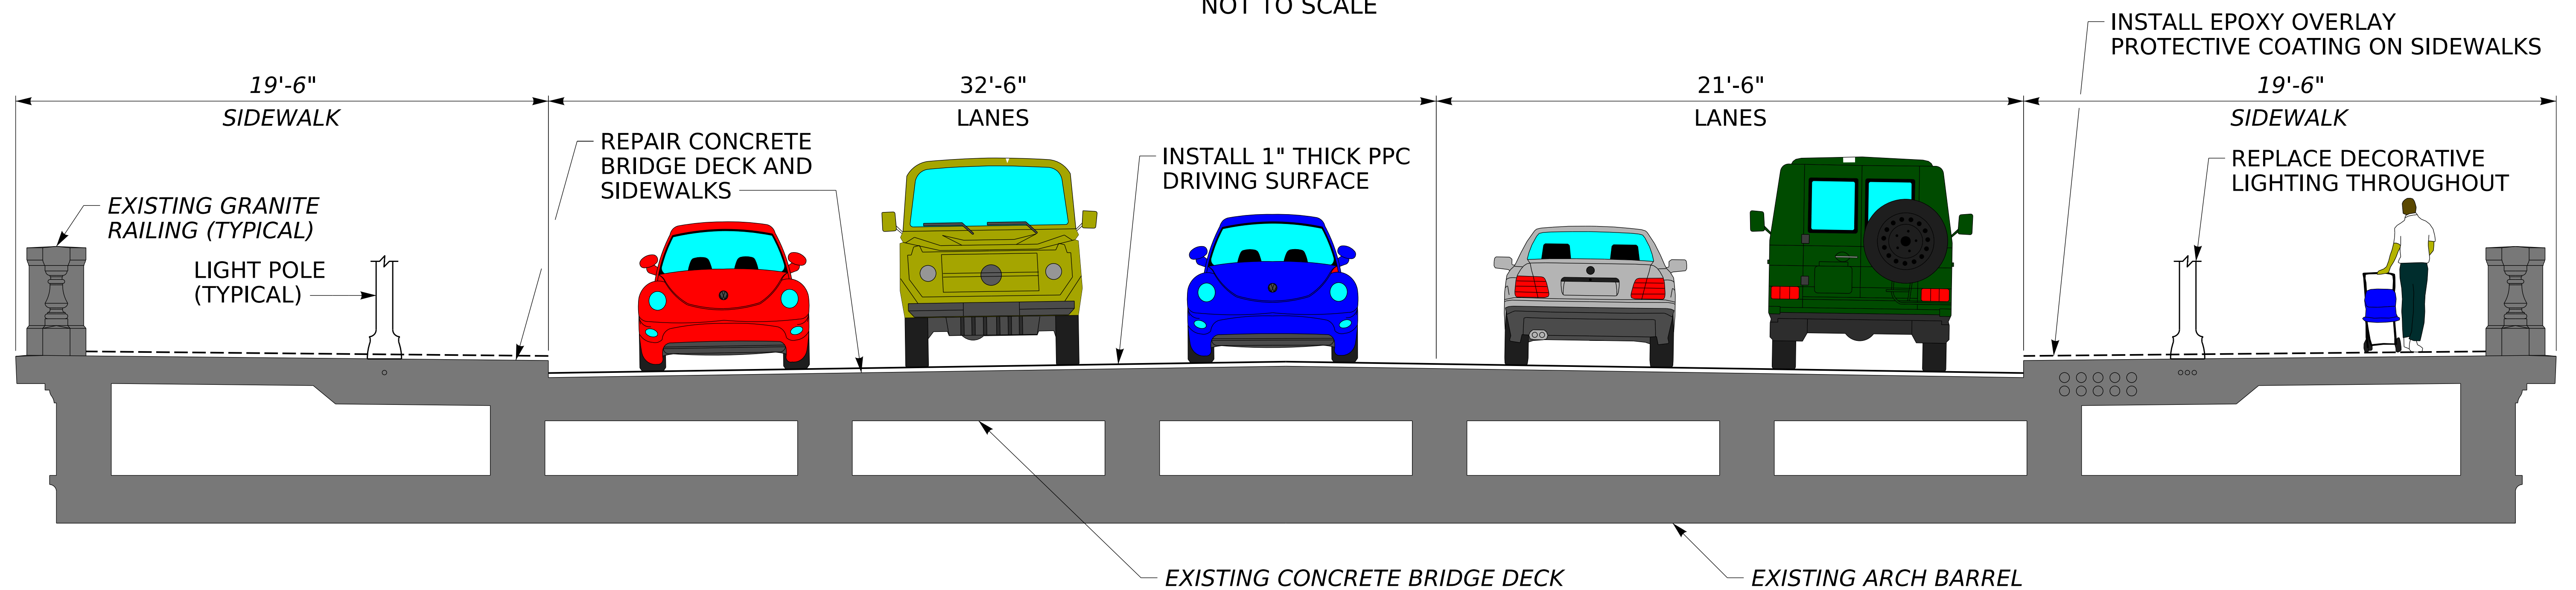


TYPICAL SECTION (CLOSED SPANDREL)
NOT TO SCALE


SR 1009-PRS (MARKET STREET)
BRIDGE REHABILITATION PROJECT
CITY OF WILKES-BARRE AND KINGSTON BOROUGH, LUZERNE COUNTY

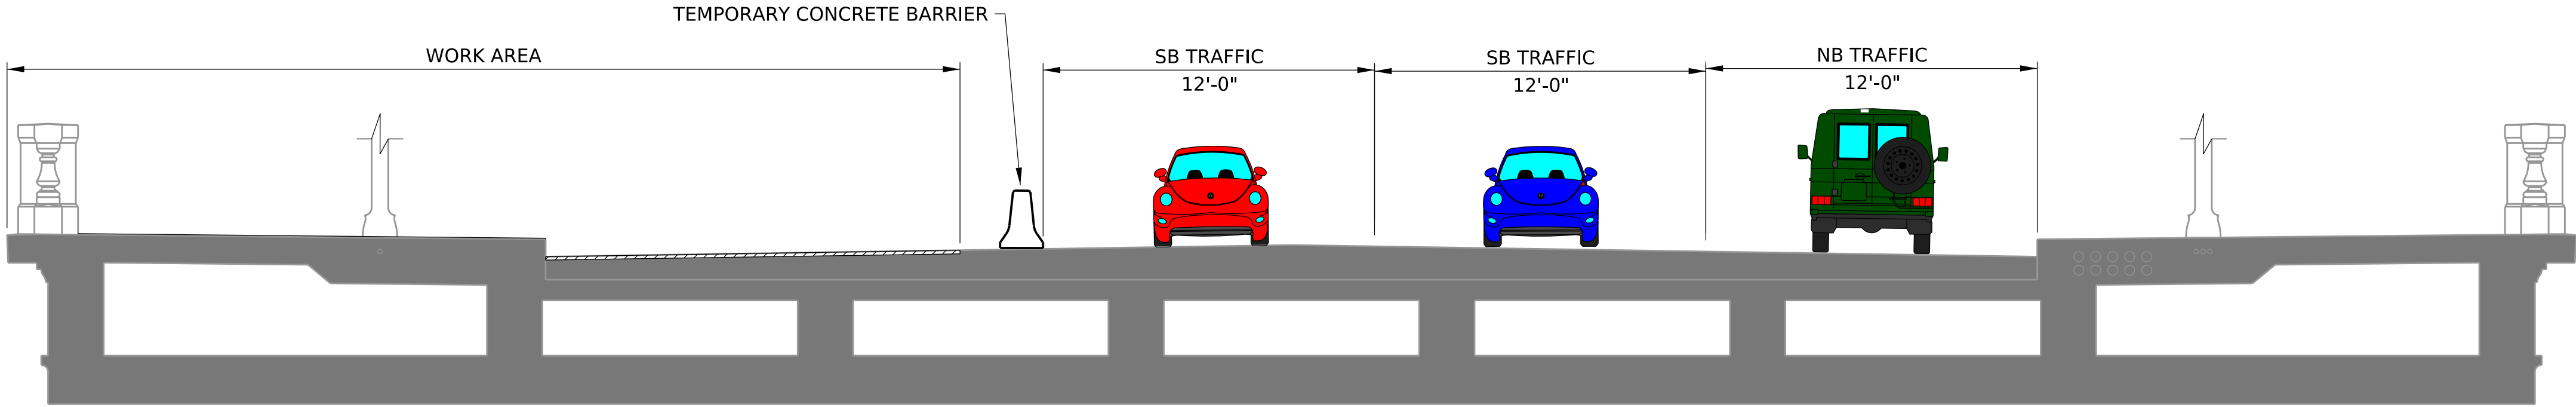

CONSTRUCTION STAGING - STAGE 1
NOT TO SCALE

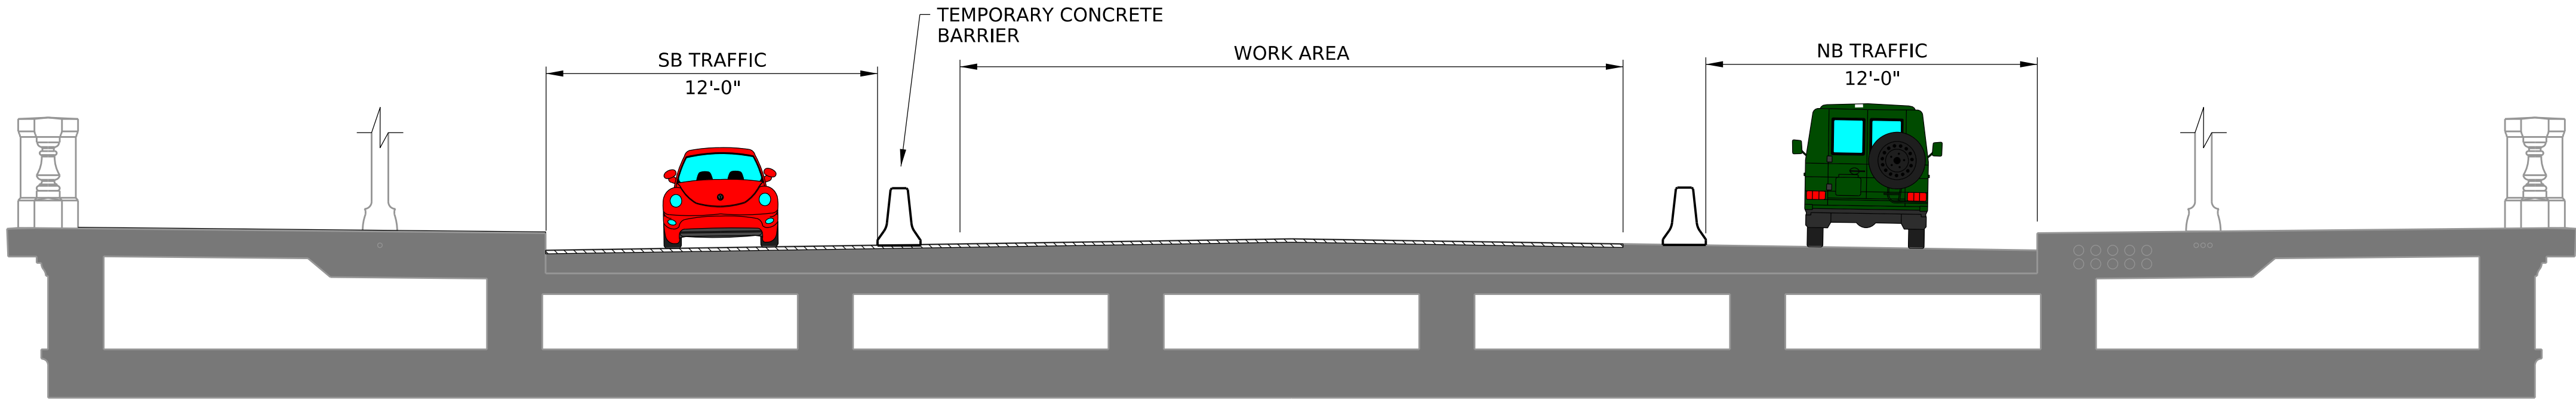

CONSTRUCTION STAGING - STAGE 2
NOT TO SCALE

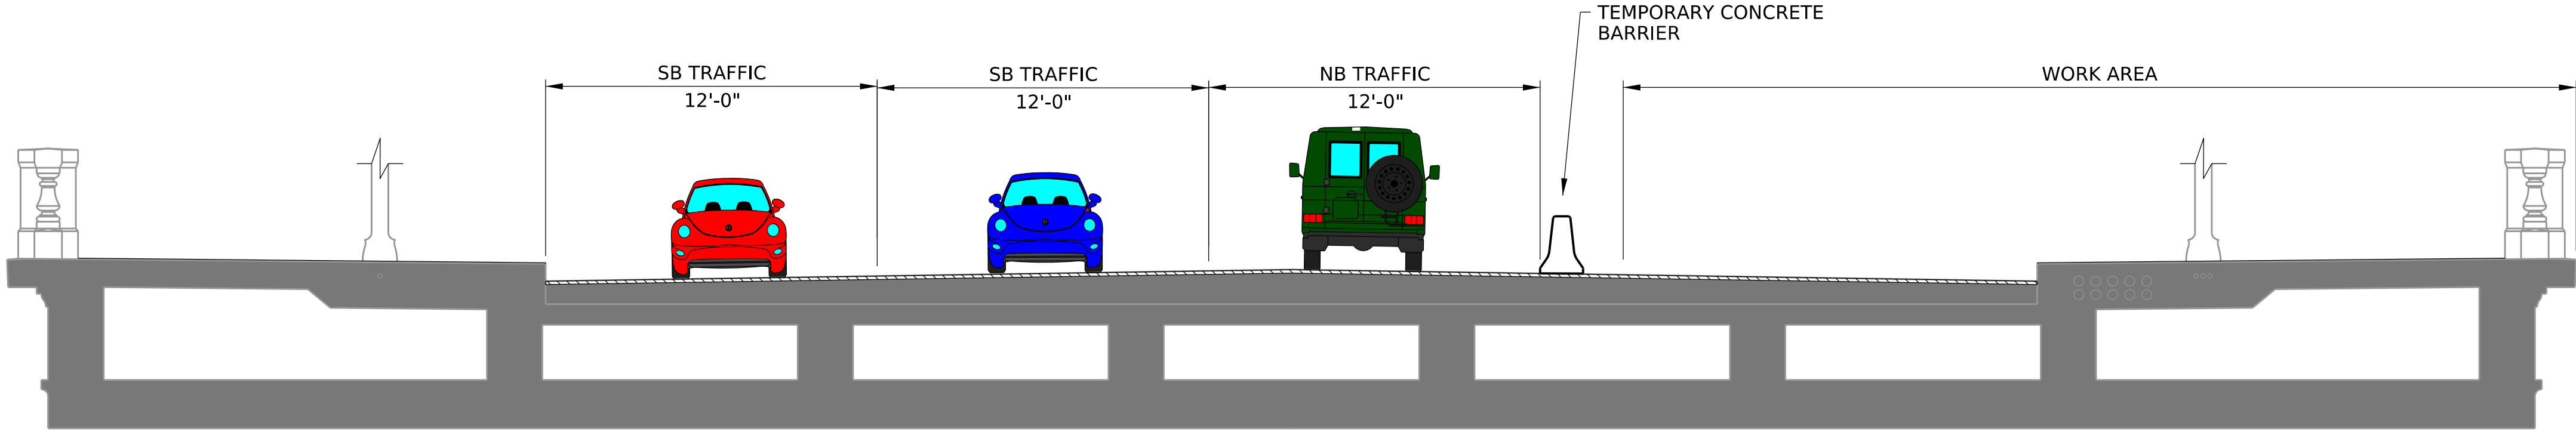

CONSTRUCTION STAGING - STAGE 3
NOT TO SCALE

