

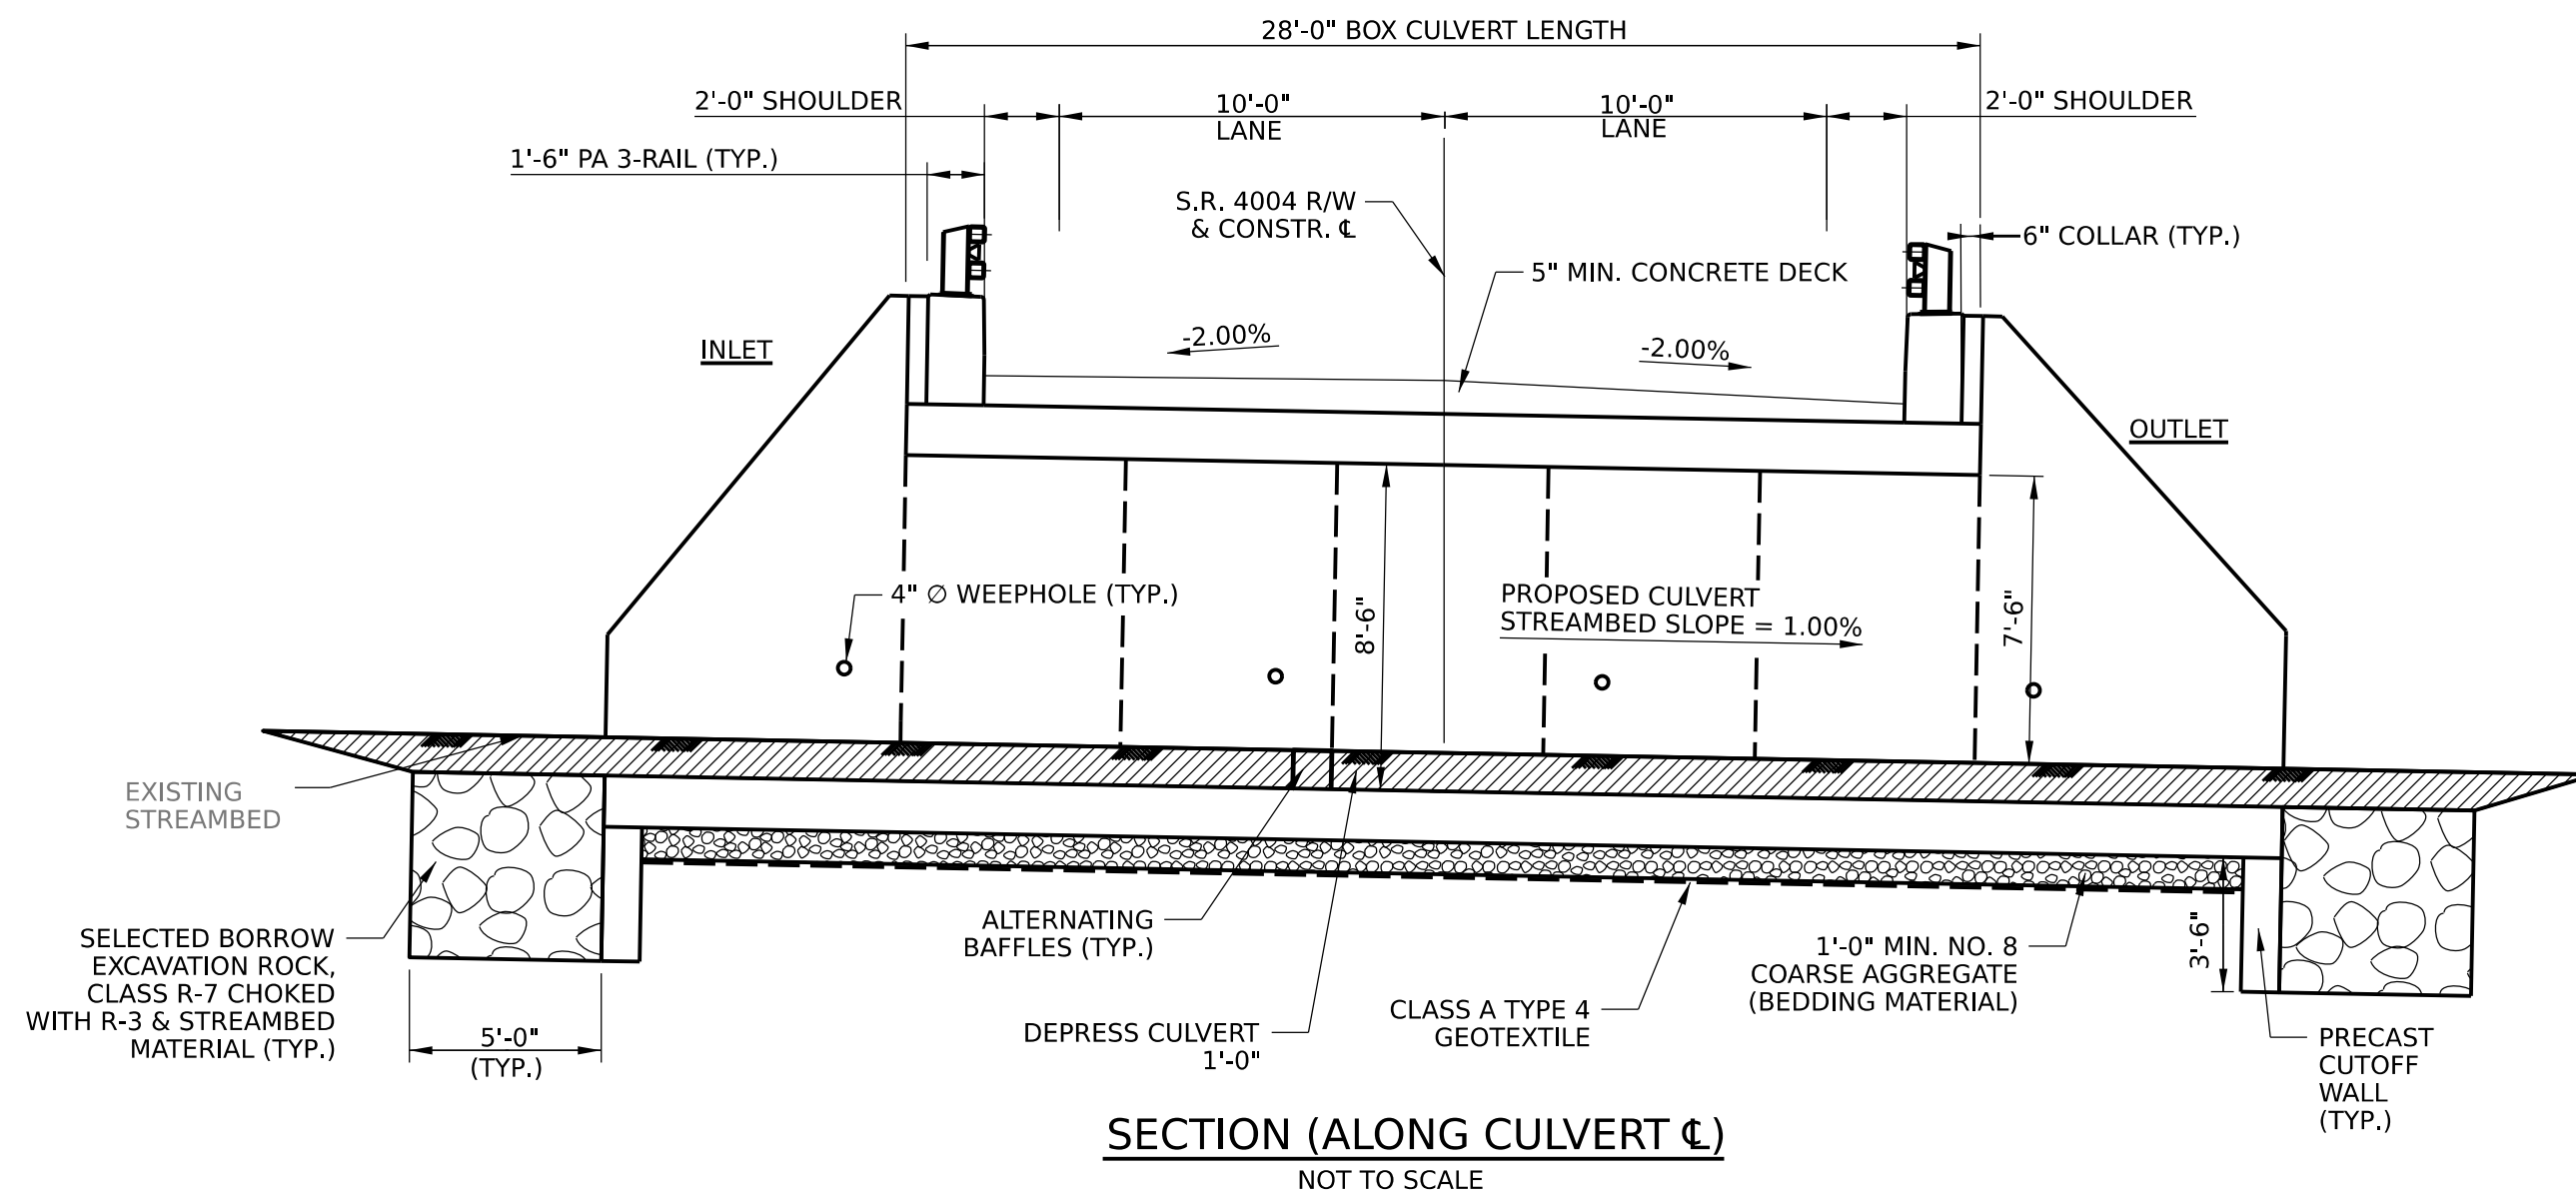
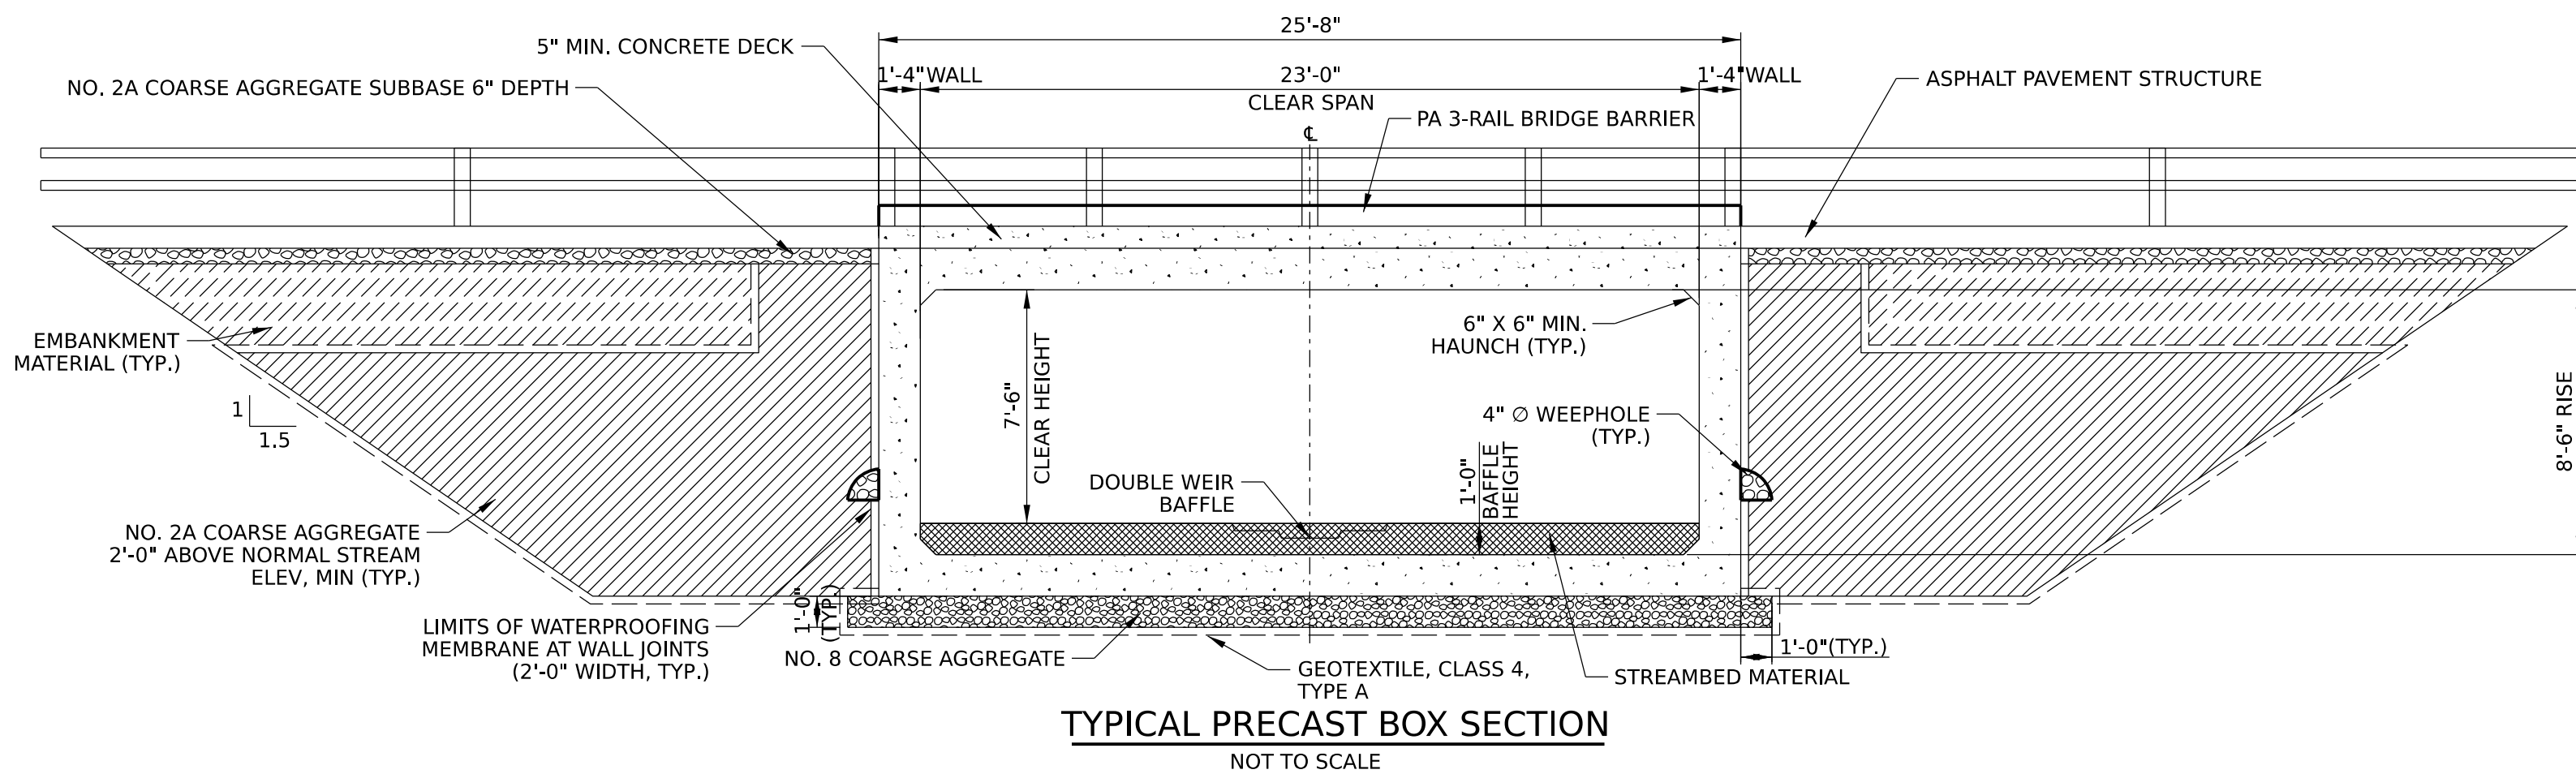


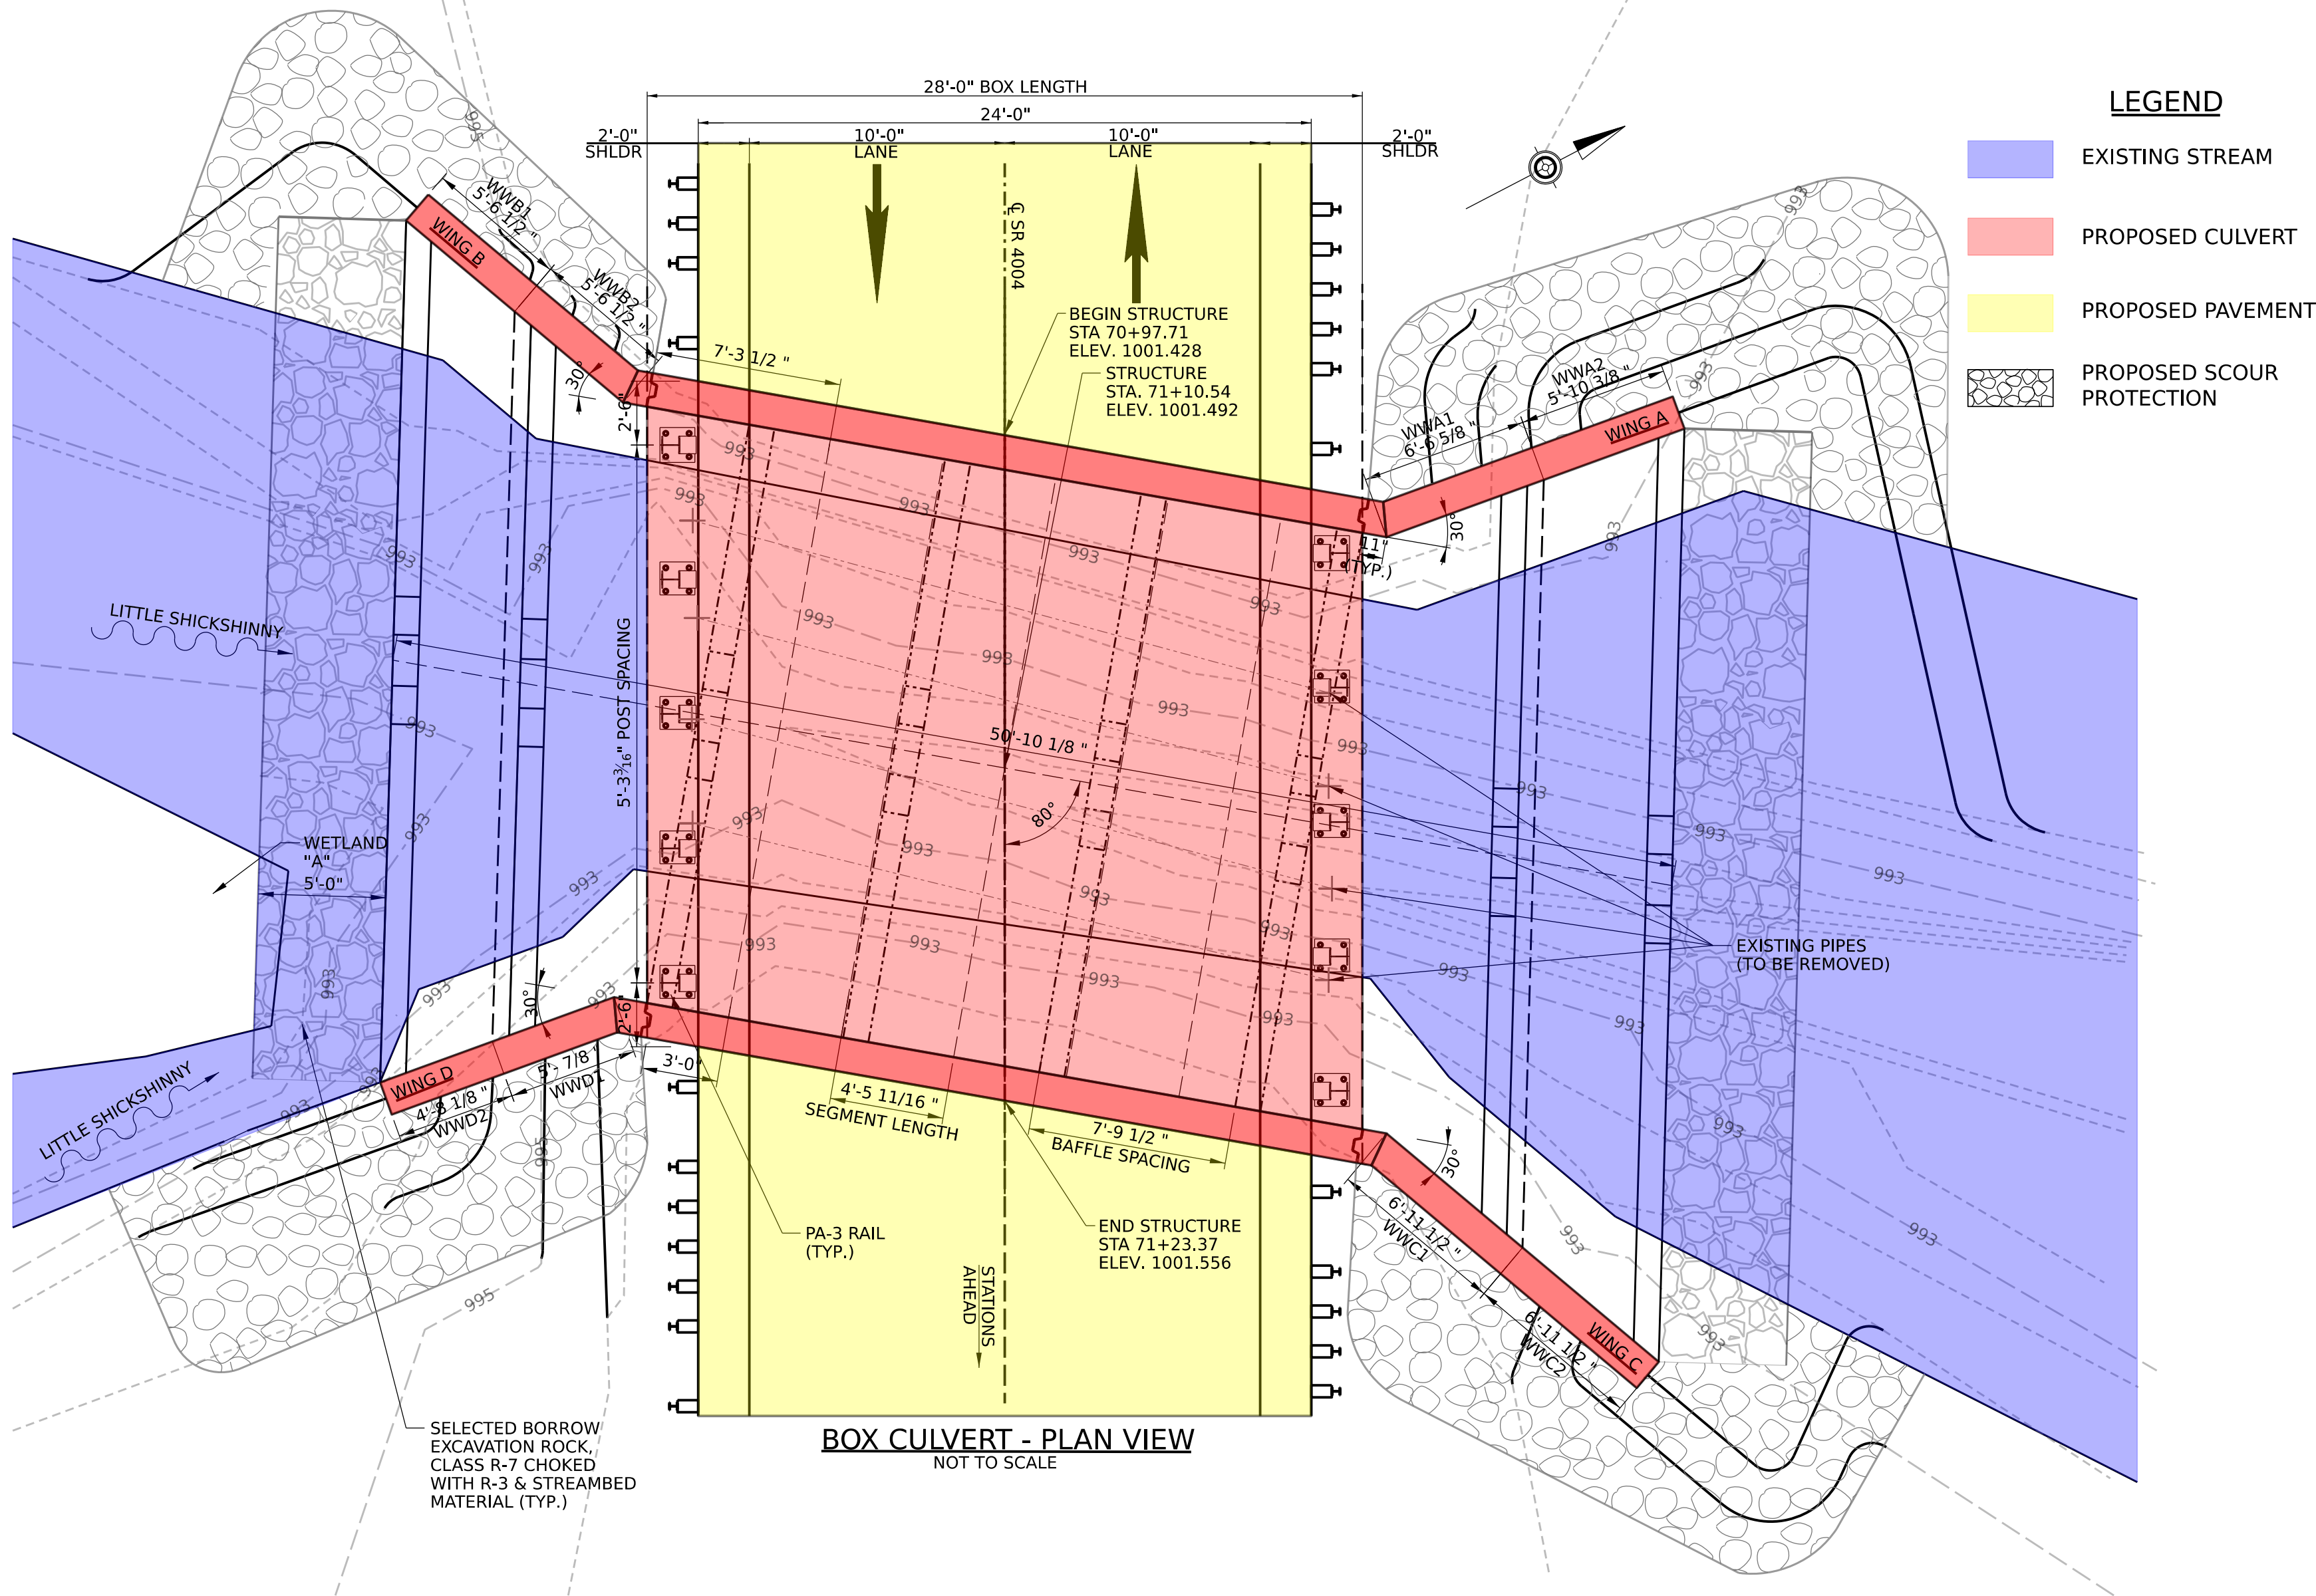

SR 4004 OVER LITTLE SHICKSHINNY

SR 4004 OVER LITTLE SHICKSHINNY BRIDGE REPLACEMENT PROJECT

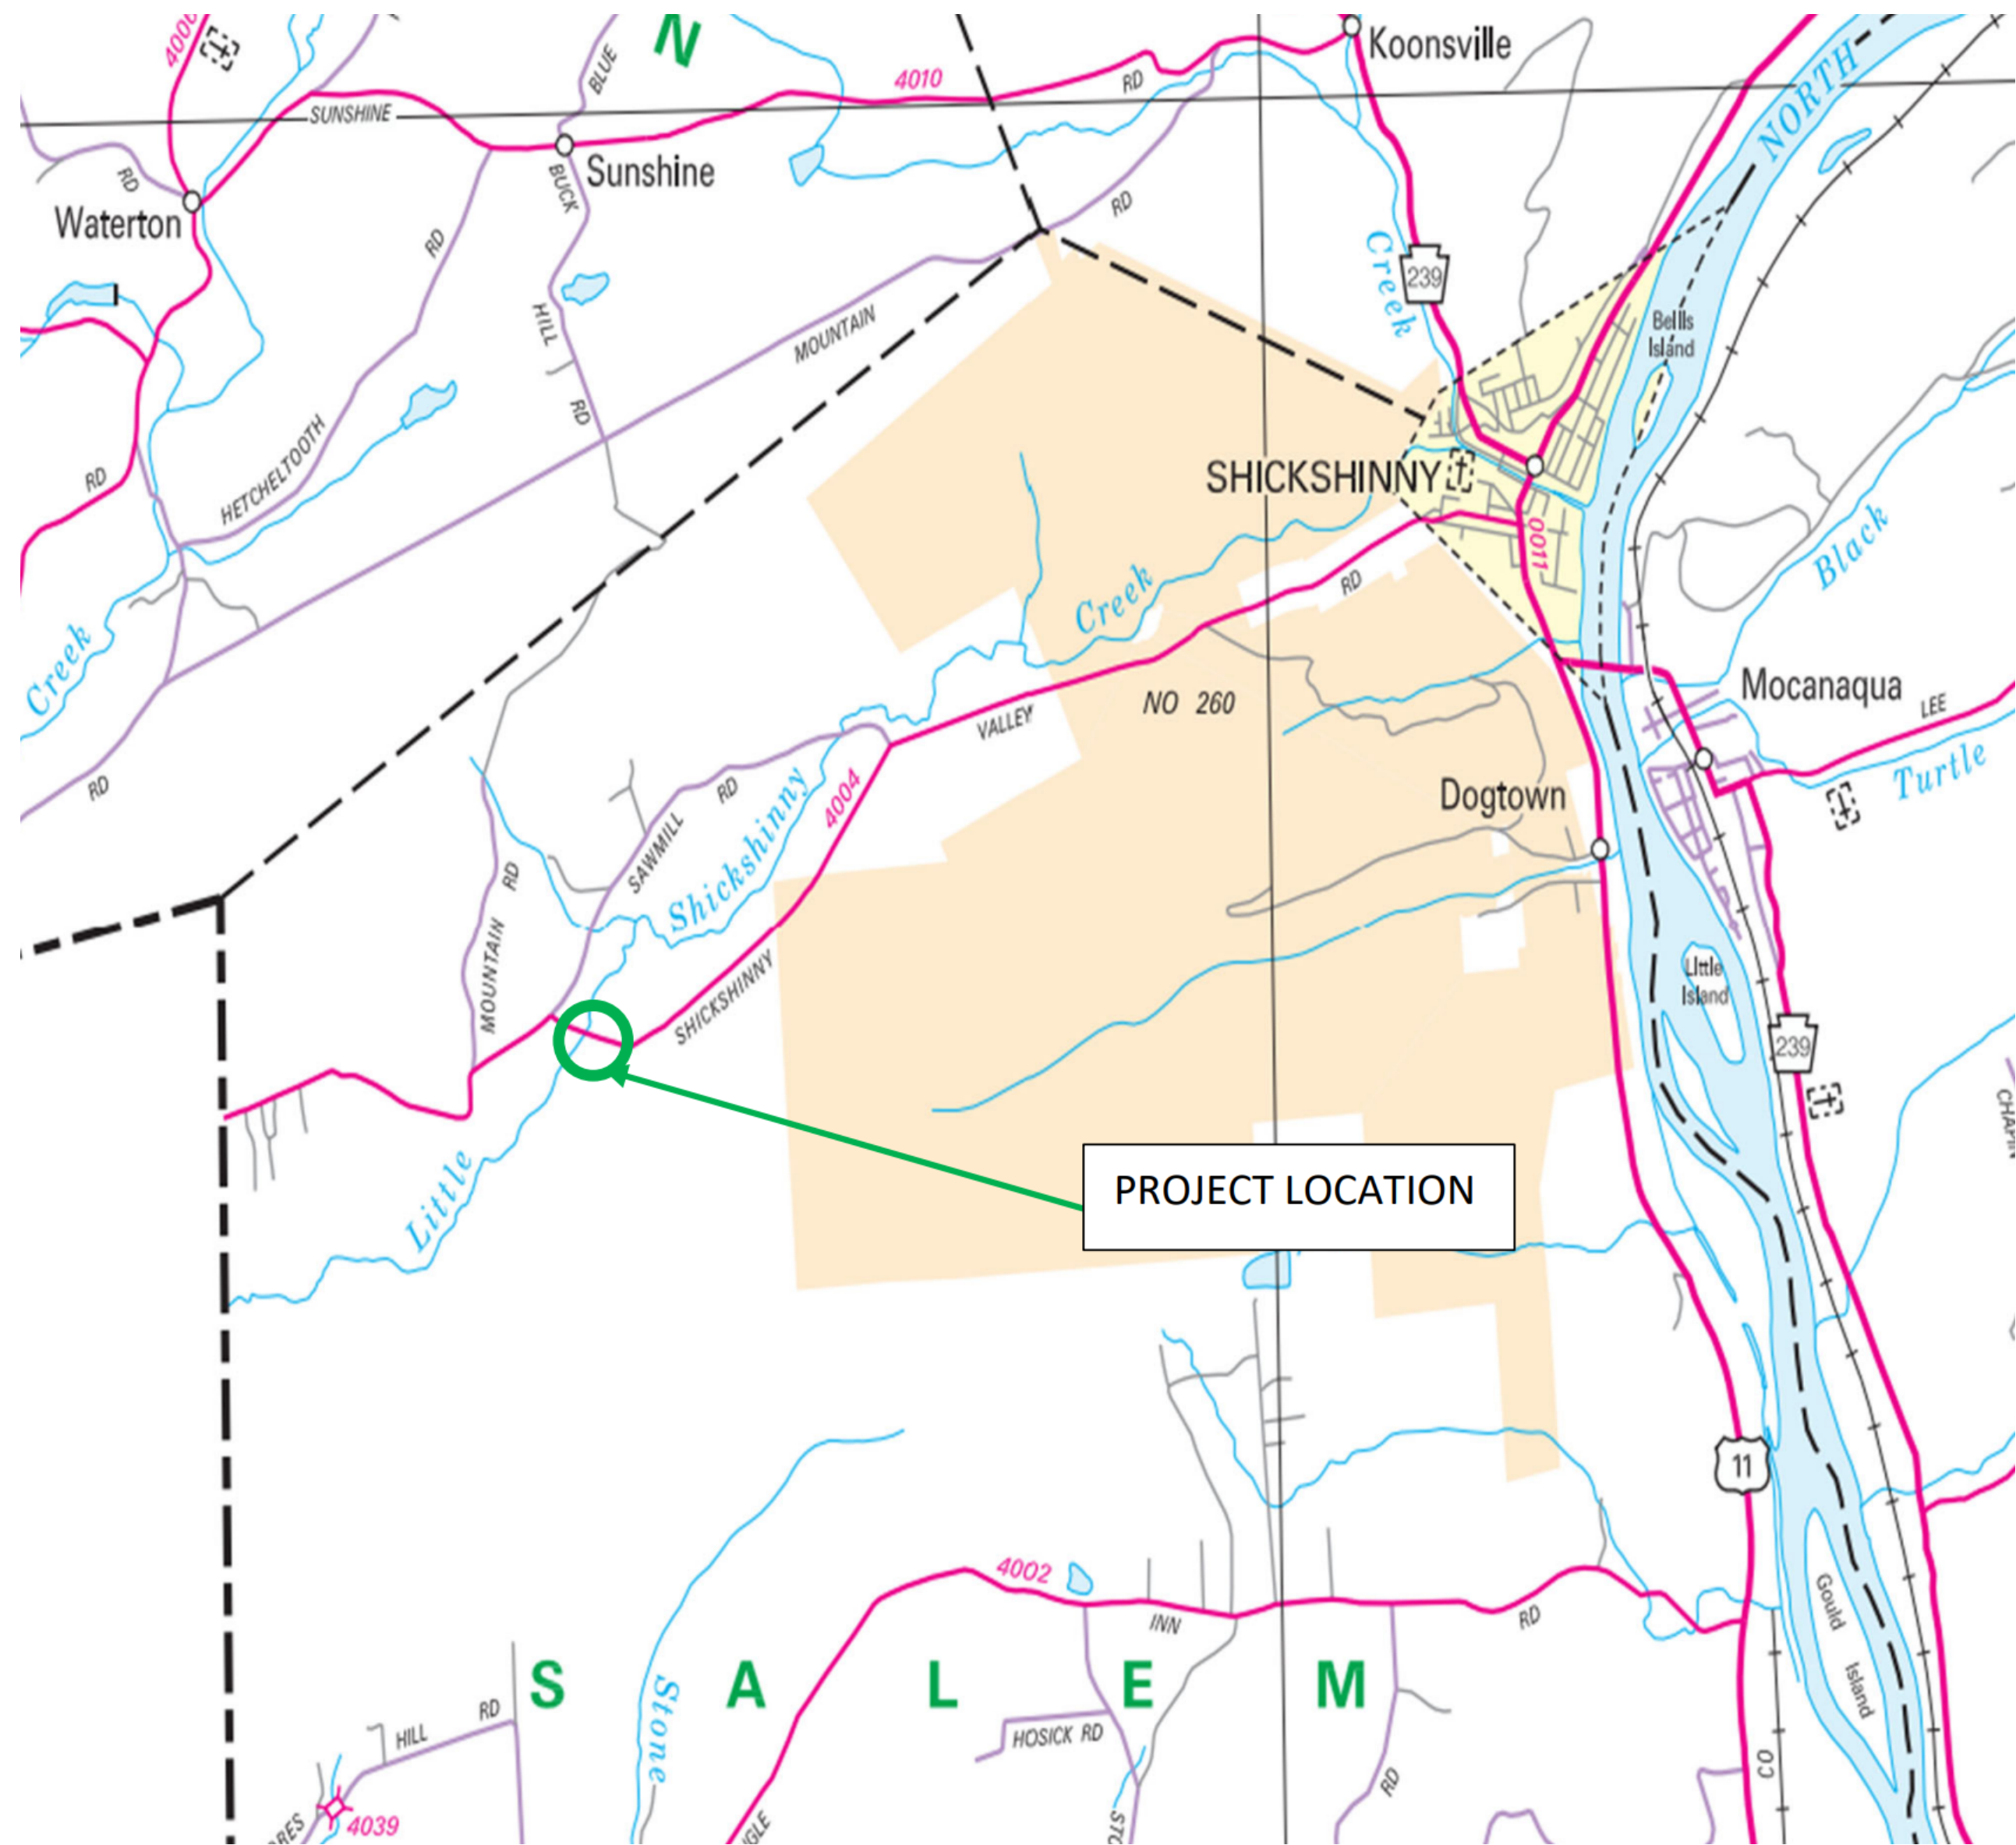

LOOKING AHEAD – EAST



LOOKING BACK – WEST



DOWNSTREAM OUTLET



UPSTREAM INLET