


SR 1014 SEC 470 BRIDGE REPLACEMENT PROJECT

LACKAWAXEN TOWNSHIP PIKE COUNTY



PROPOSED DESIGN CONCEPT

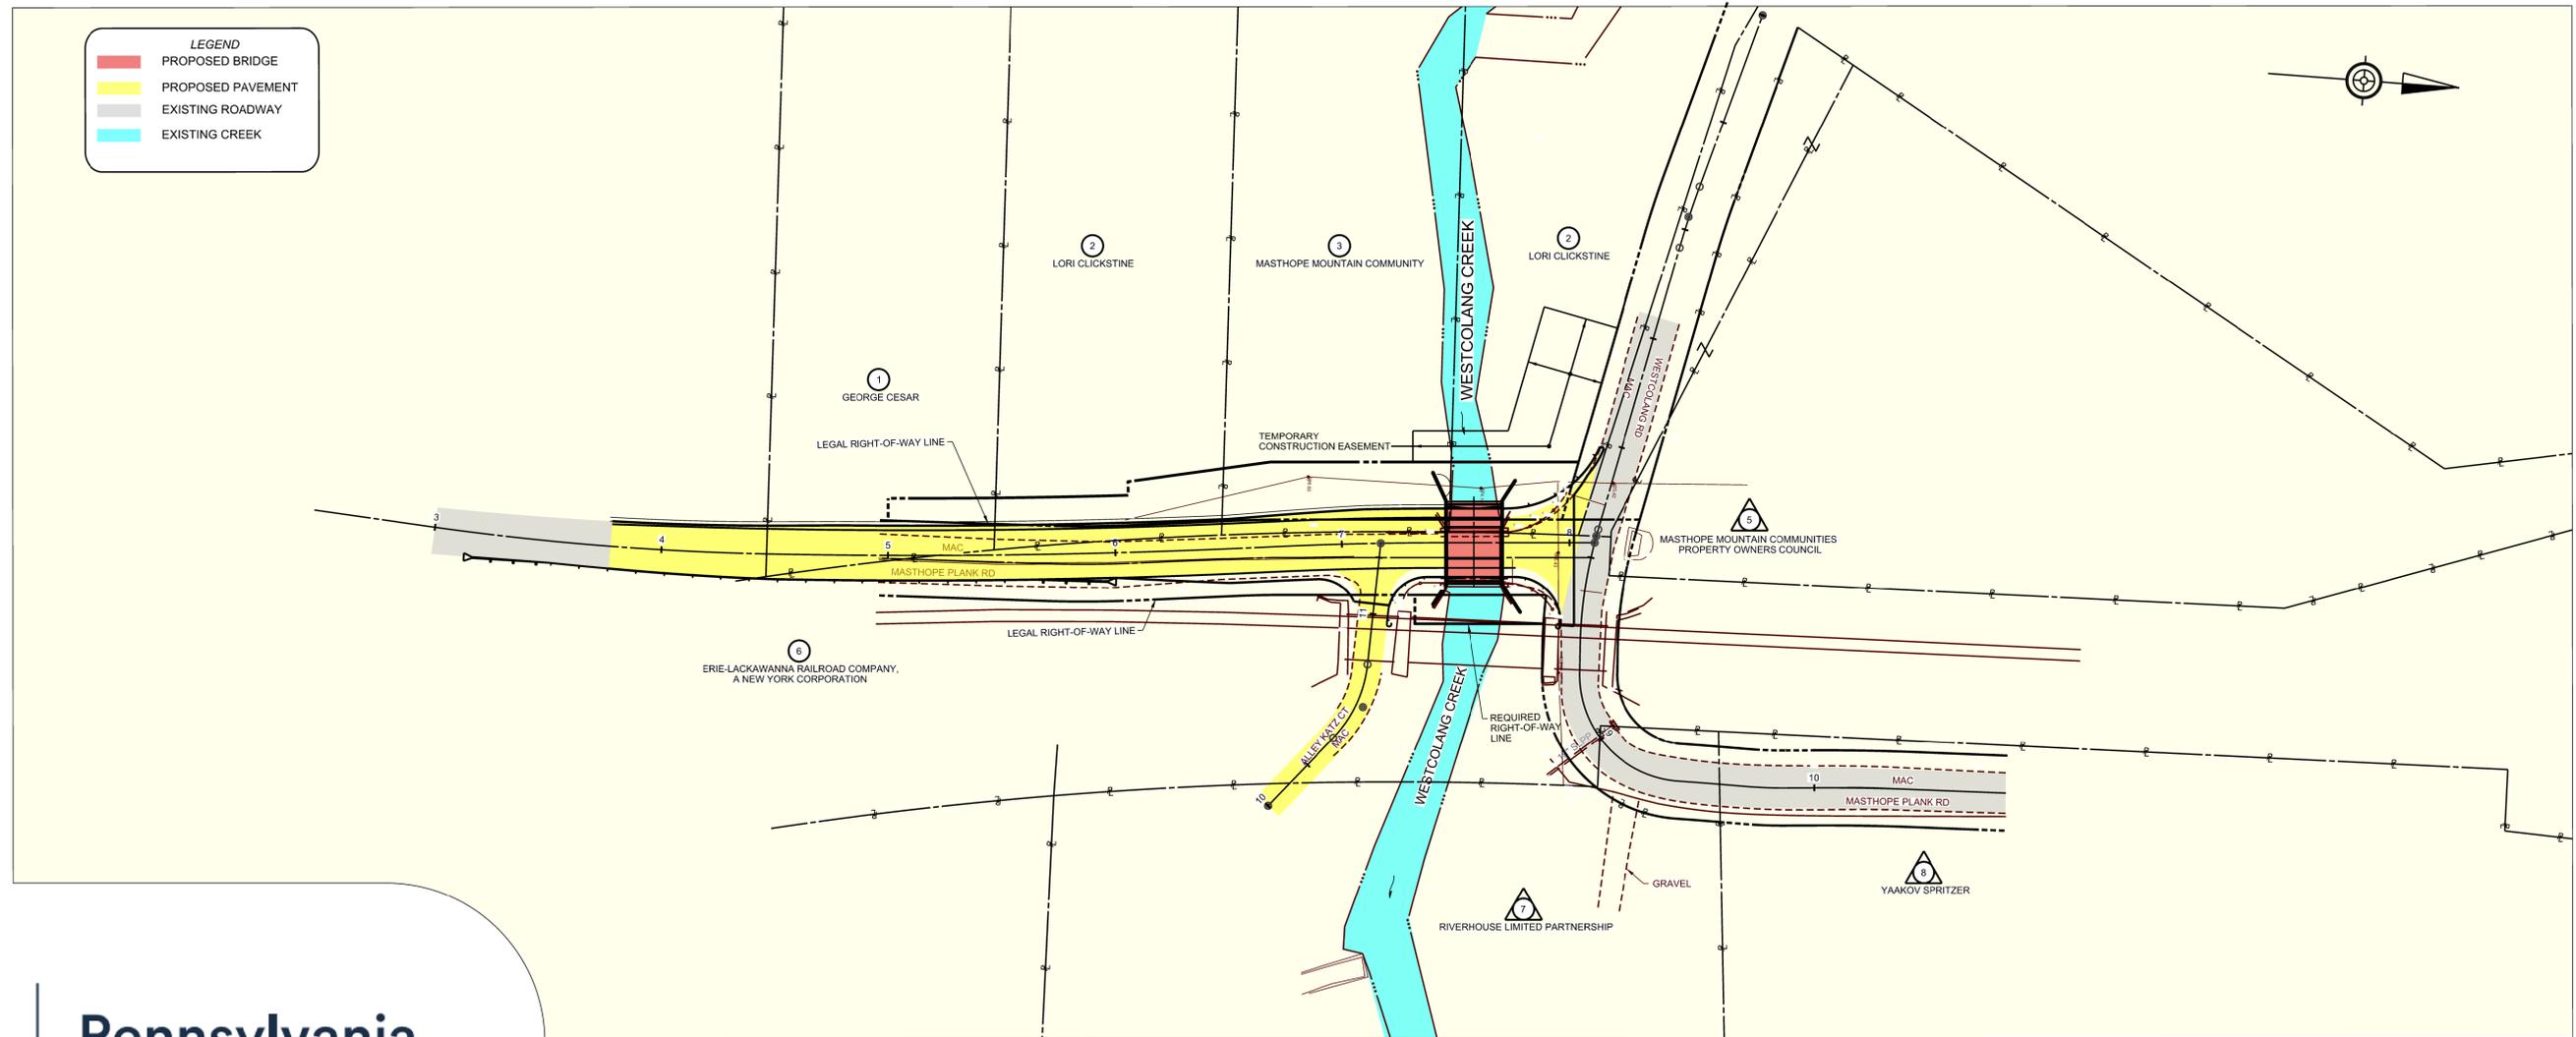

Pennsylvania
Department of Transportation


0 25 50 FEET

SR 1014 SECTION 470 BRIDGE REPLACEMENT PROJECT


LACKAWAXEN TOWNSHIP PIKE COUNTY




EXISTING BRIDGE DOWNSTREAM ELEVATION VIEW

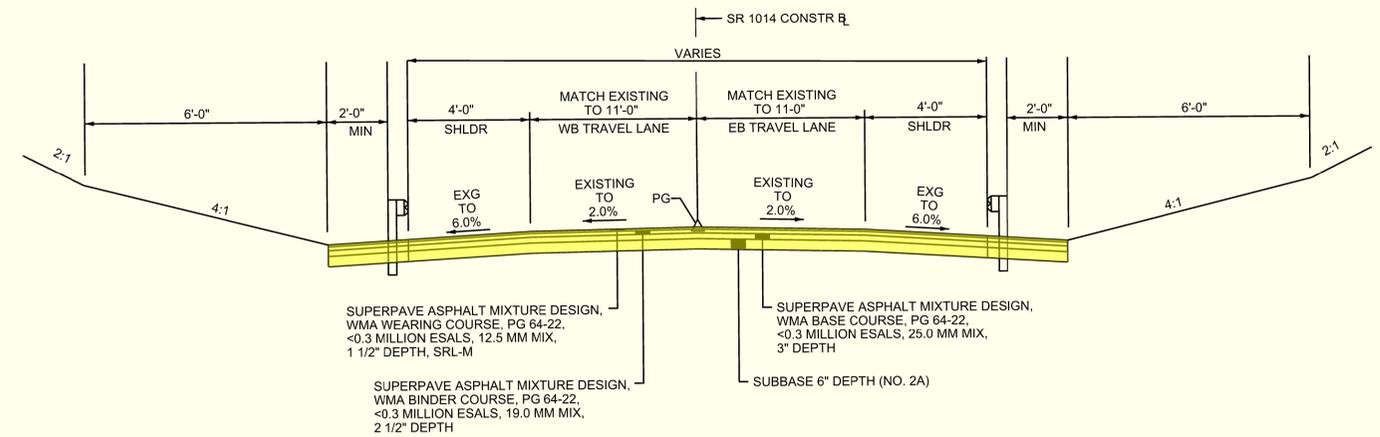


PROPOSED ROADWAY TYPICAL SECTION

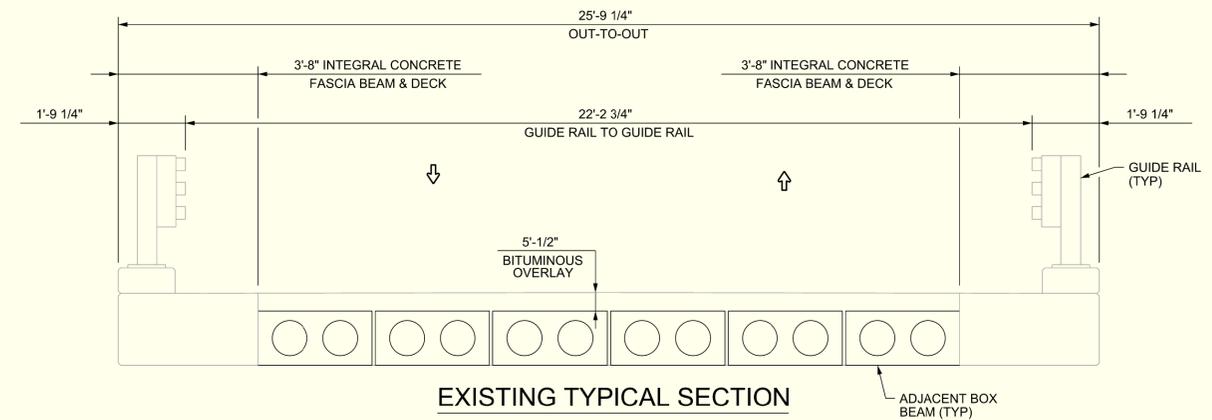

EXISTING TYPICAL SECTION

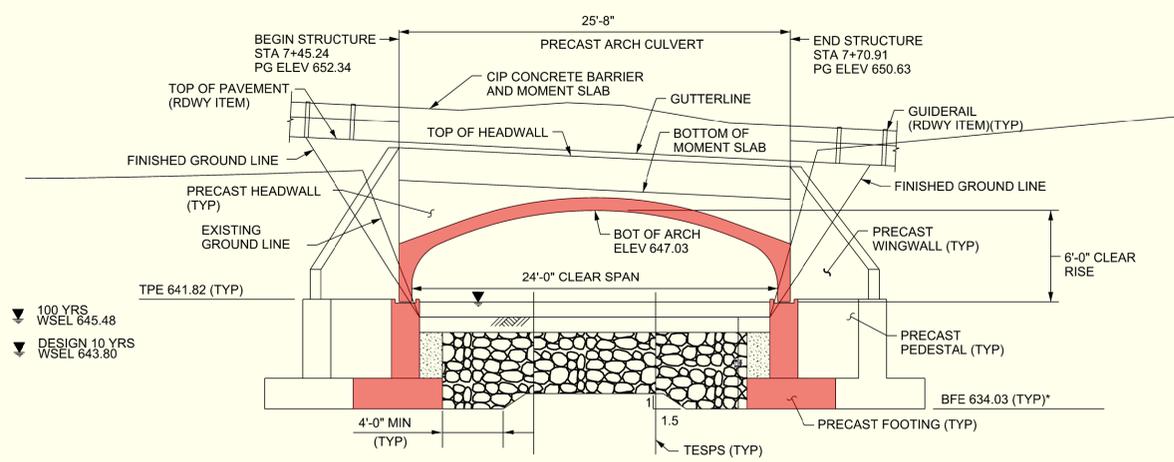

PROPOSED ELEVATION VIEW

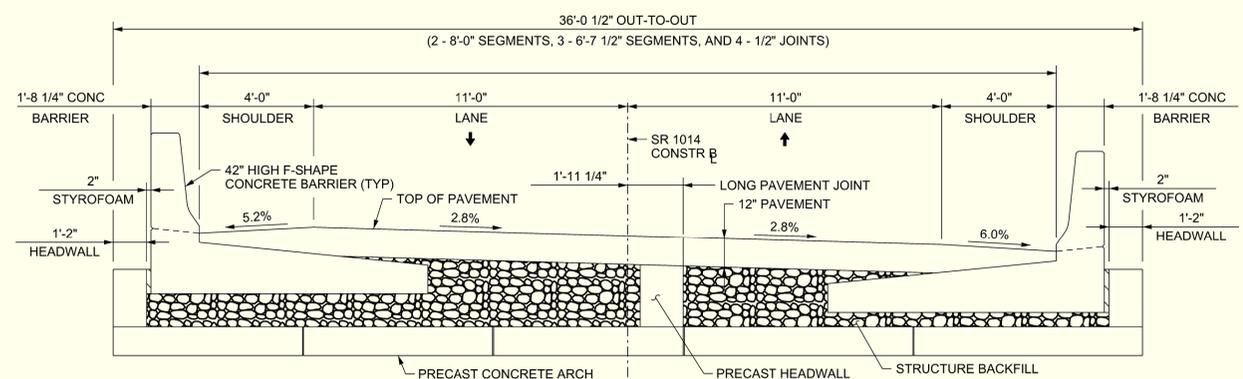


PROPOSED BRIDGE TYPICAL SECTION

PROPOSED DESIGN CONCEPT



SR 1014 SEC 470 BRIDGE REPLACEMENT PROJECT

LACKAWAXEN TOWNSHIP PIKE COUNTY

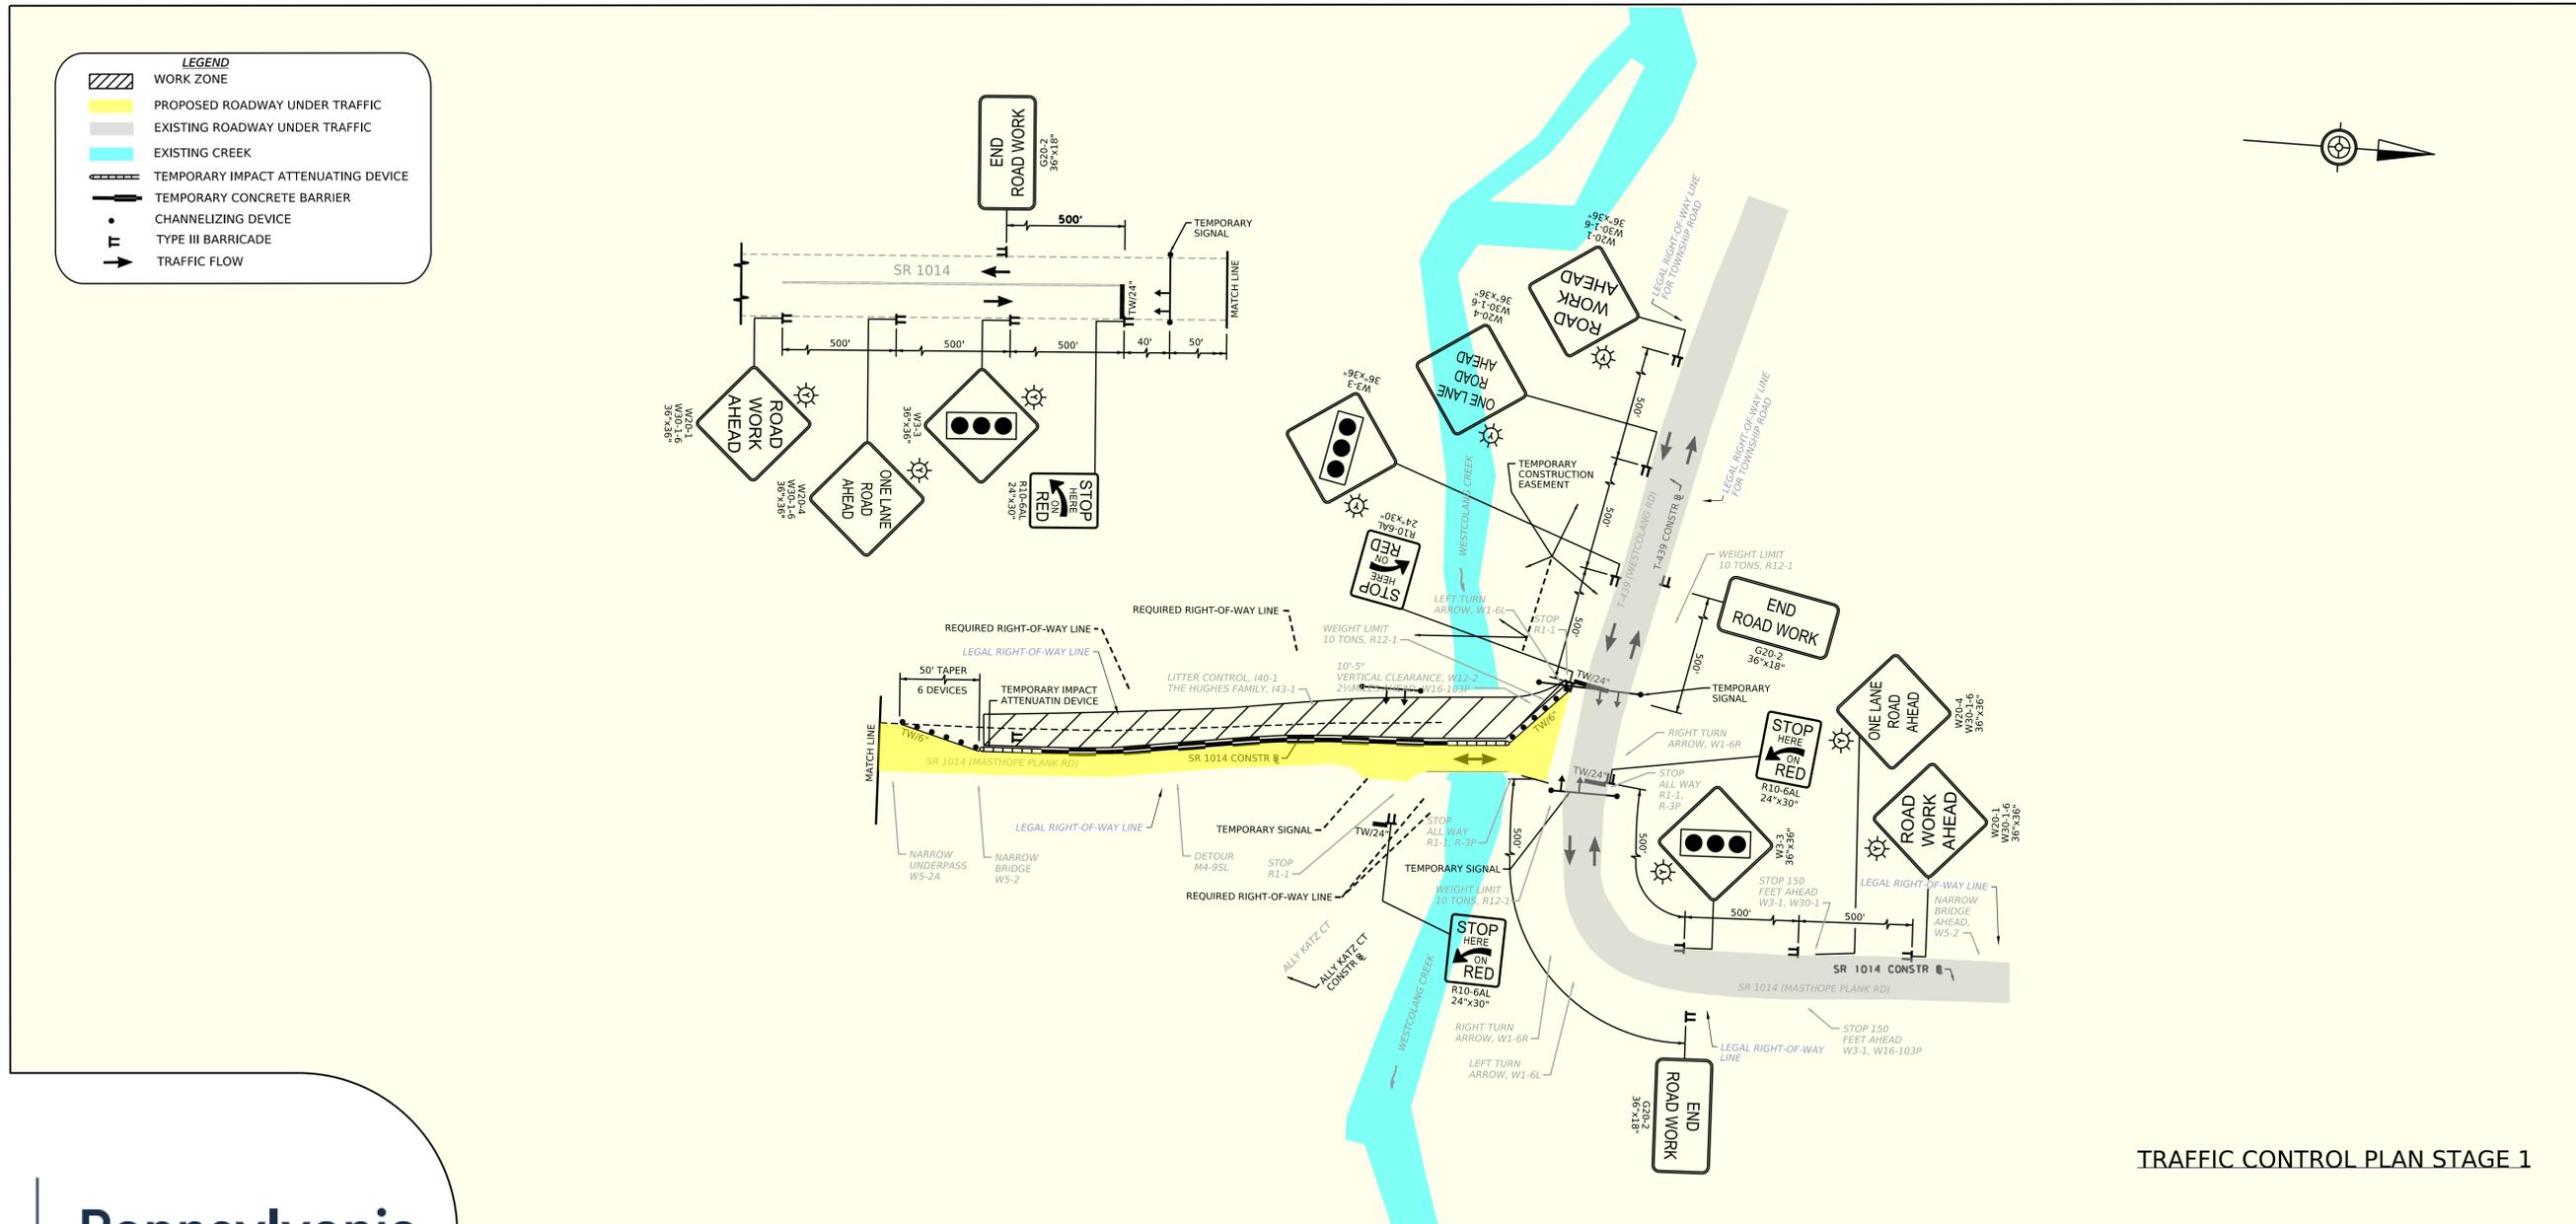

PROPOSED DESIGN CONCEPT




Pennsylvania
Department of Transportation

0 25 50 FEET

SR 1014 SEC 470 BRIDGE REPLACEMENT PROJECT

LACKAWAXEN TOWNSHIP PIKE COUNTY

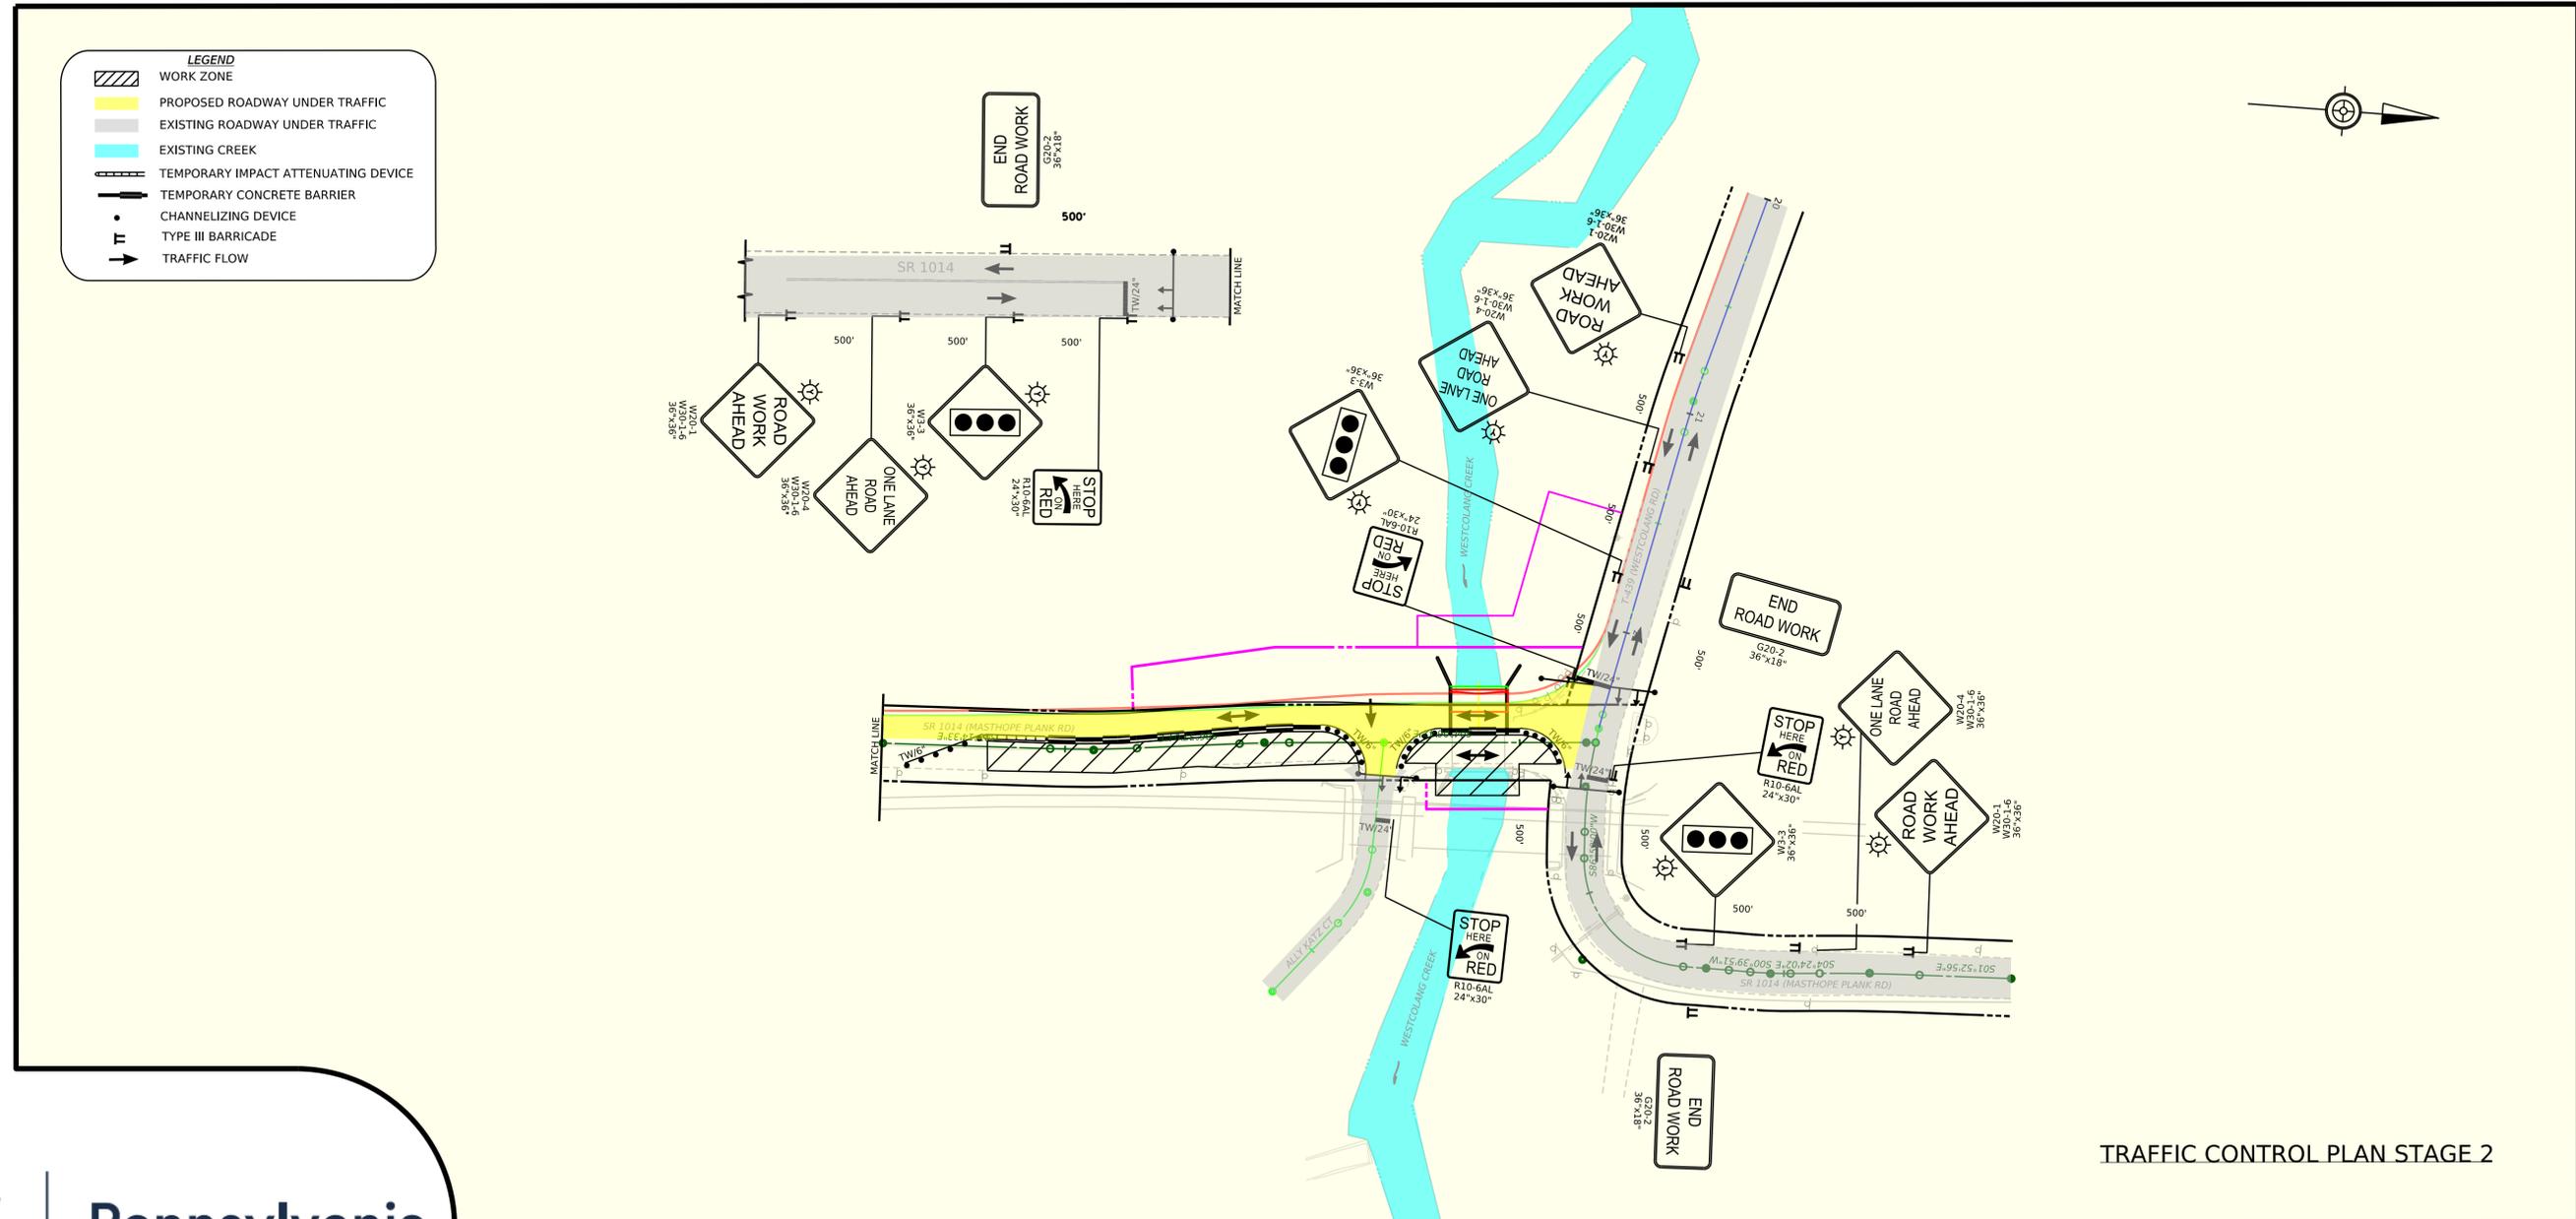

PROPOSED DESIGN CONCEPT



Pennsylvania
Department of Transportation

0 25 50 FEET

