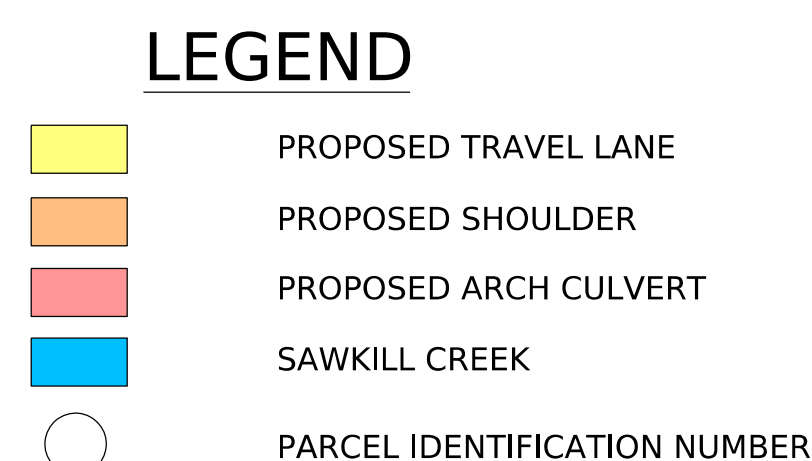
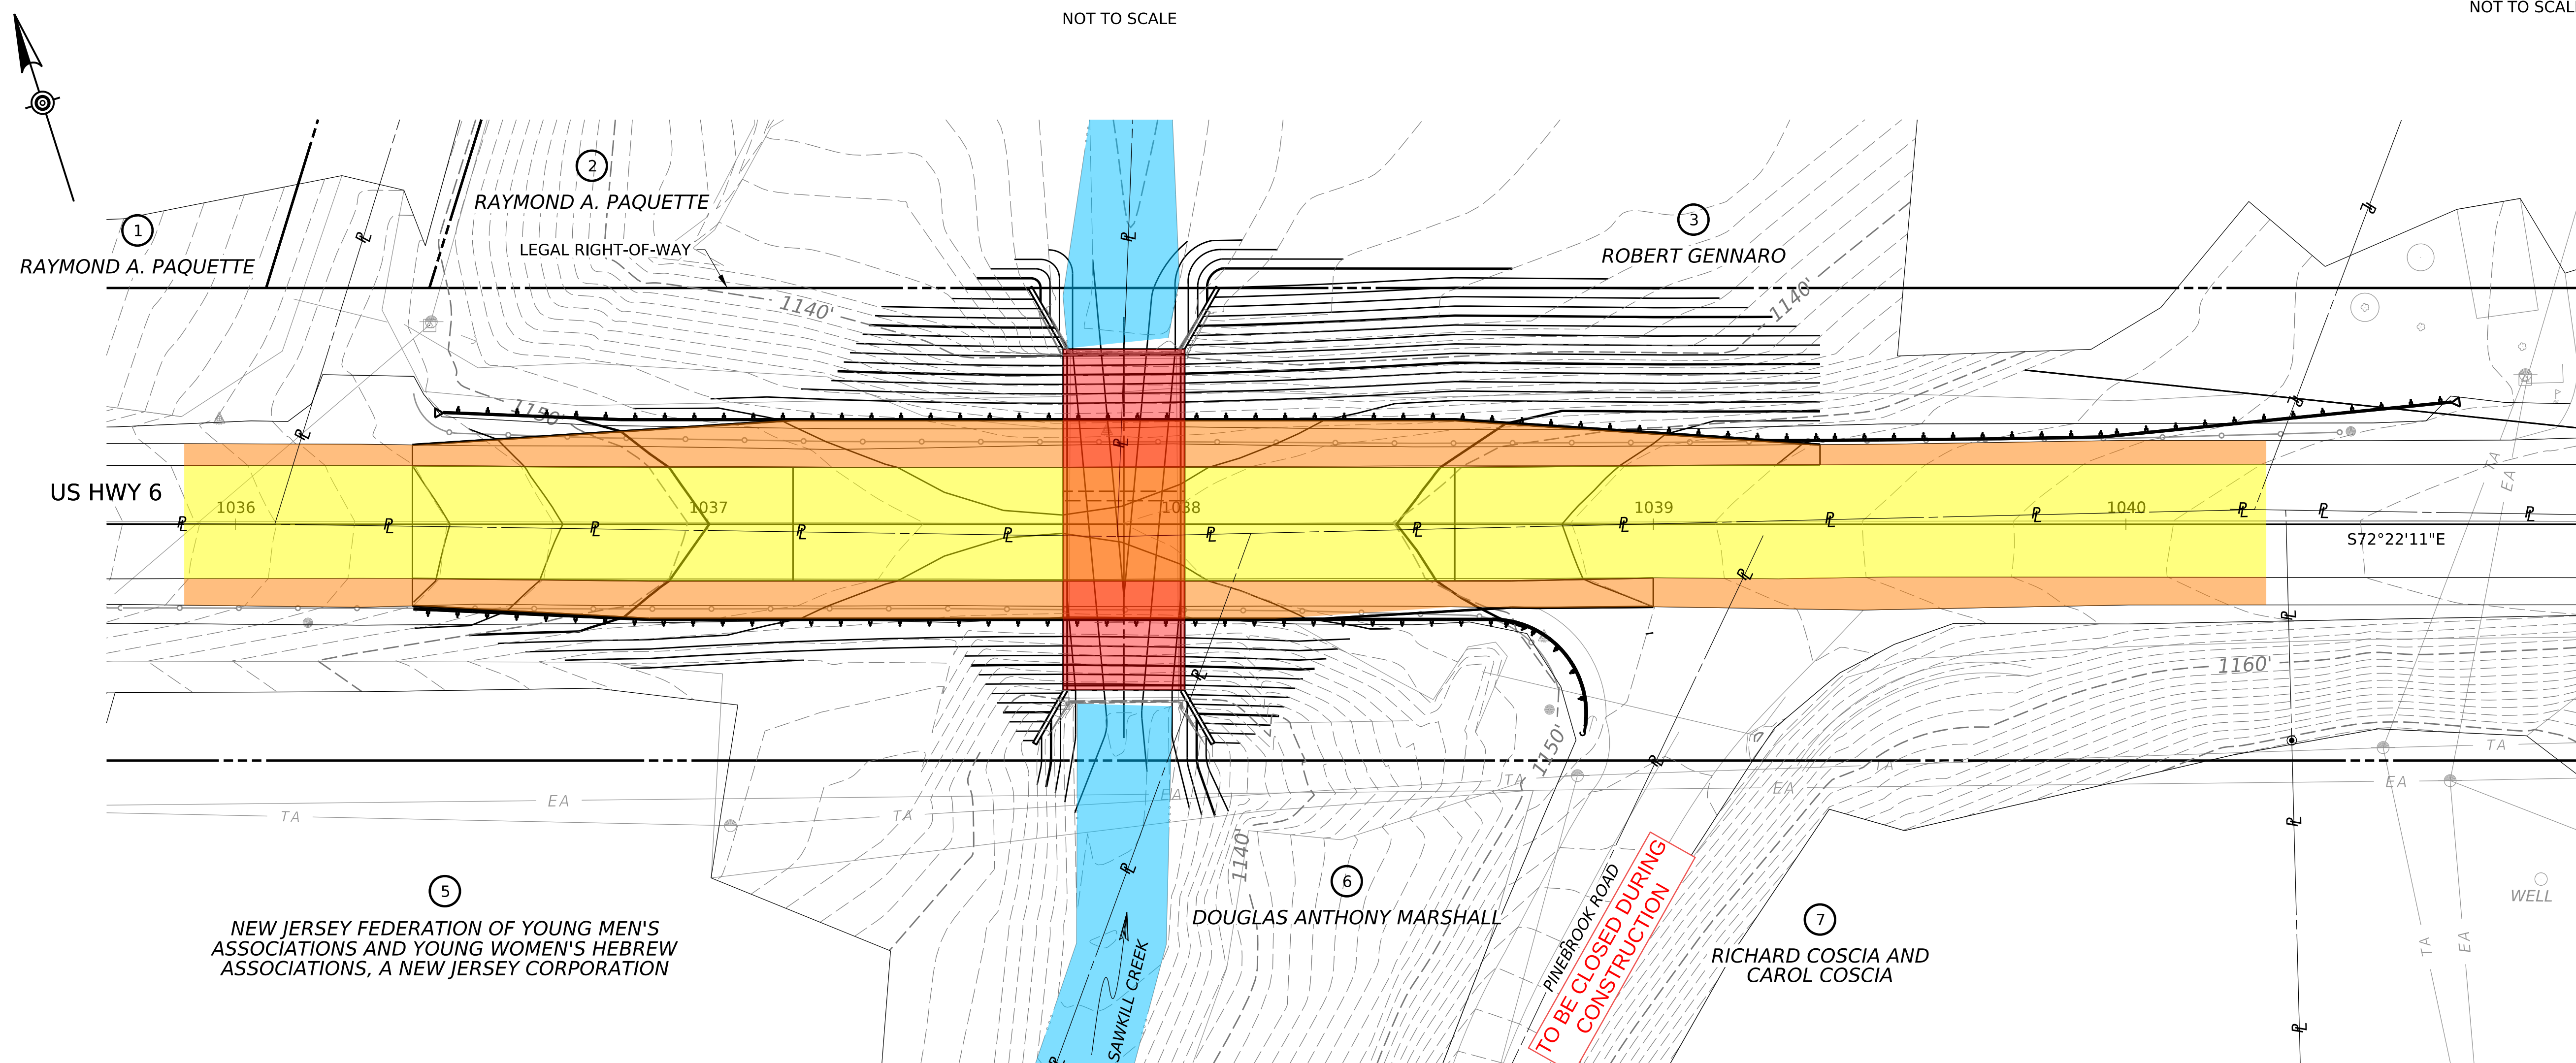
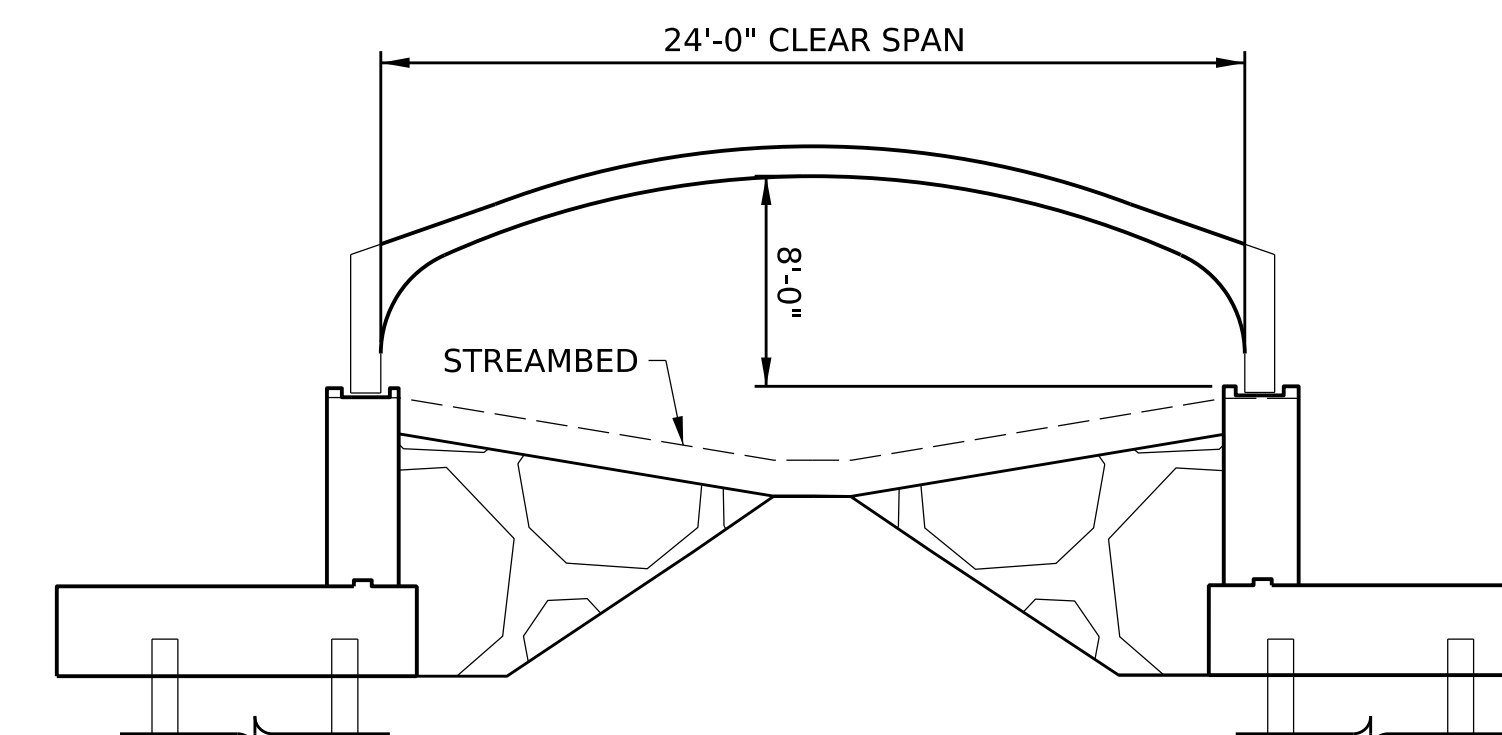
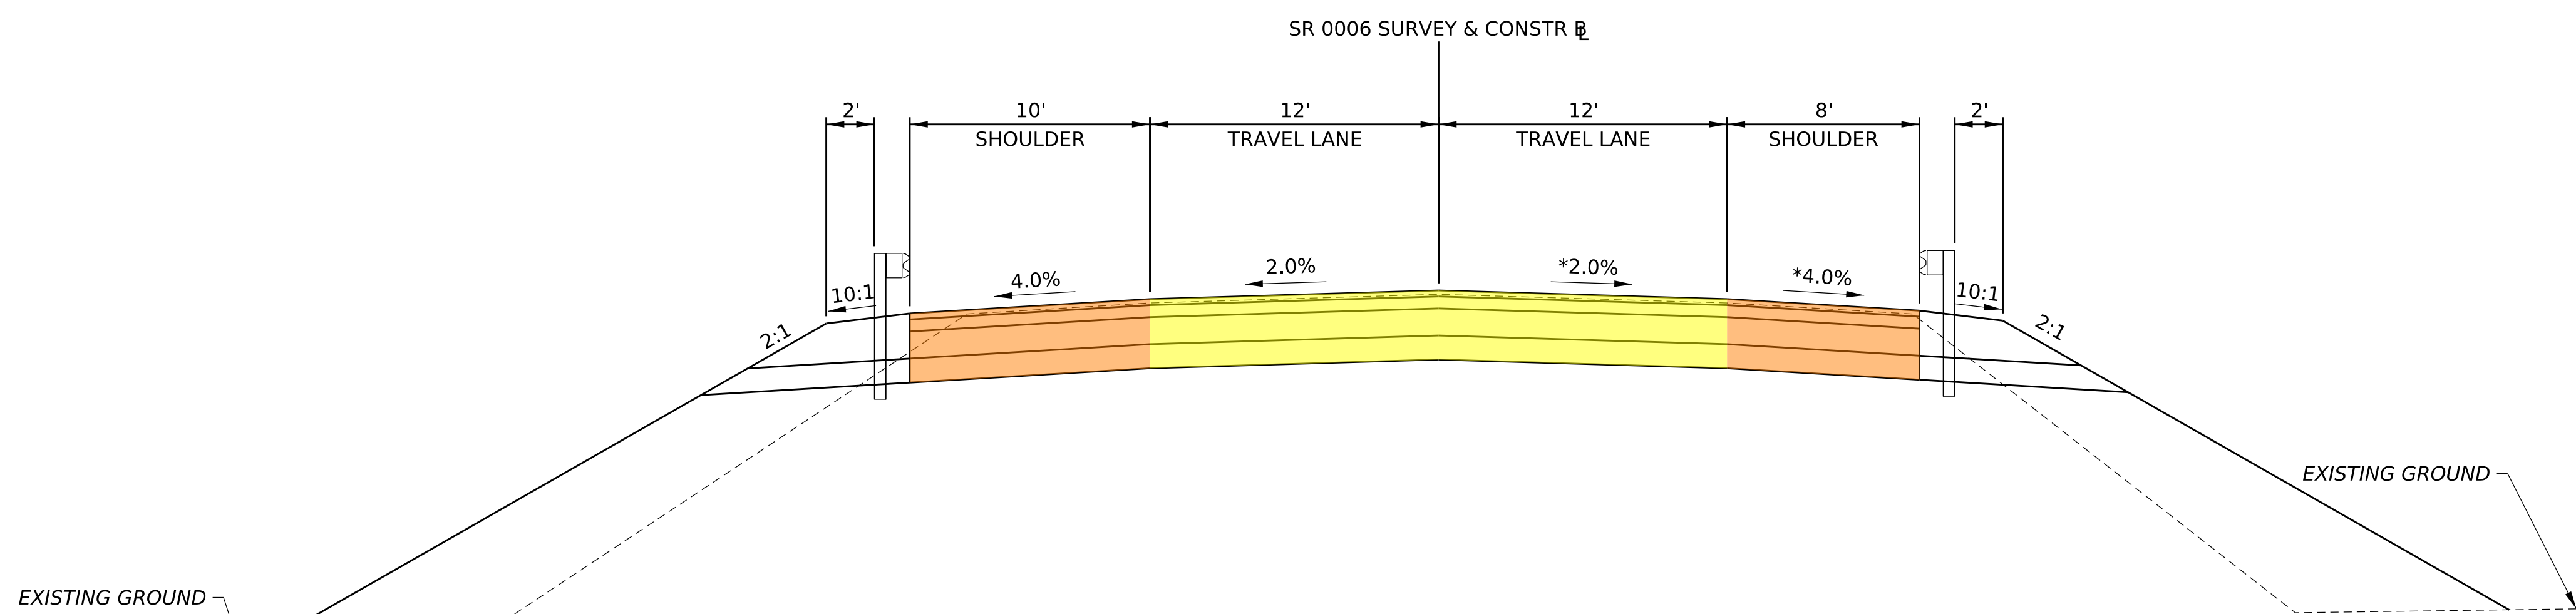


ANTICIPATED CONSTRUCTION 2027

PRELIMINARY PLAN
SR 0006 SEC 474
US HWY 6 OVER SAWKILL CREEK
DINGMAN AND MILFORD TOWNSHIP
PIKE COUNTY