



pennsylvania

DEPARTMENT OF TRANSPORTATION

SR 2036 SECTION D50 OVERFLOW CHANNEL PIPE CULVERT REPLACEMENT

verdantas

SR 2036 DETOUR ROUTE




5 MILE DETOUR ALONG SR 92, FIDDLE LAKE ROAD, AND SR 2077

LEGEND

- 1234 DETOUR ROUTE
- STATE ROUTE
- TOWNSHIP ROAD
- MUNICIPAL BOUNDARY
- AREA OF CLOSURE

LOCATION MAP

SCALE
1/4 0 1/4 1/2 MILE

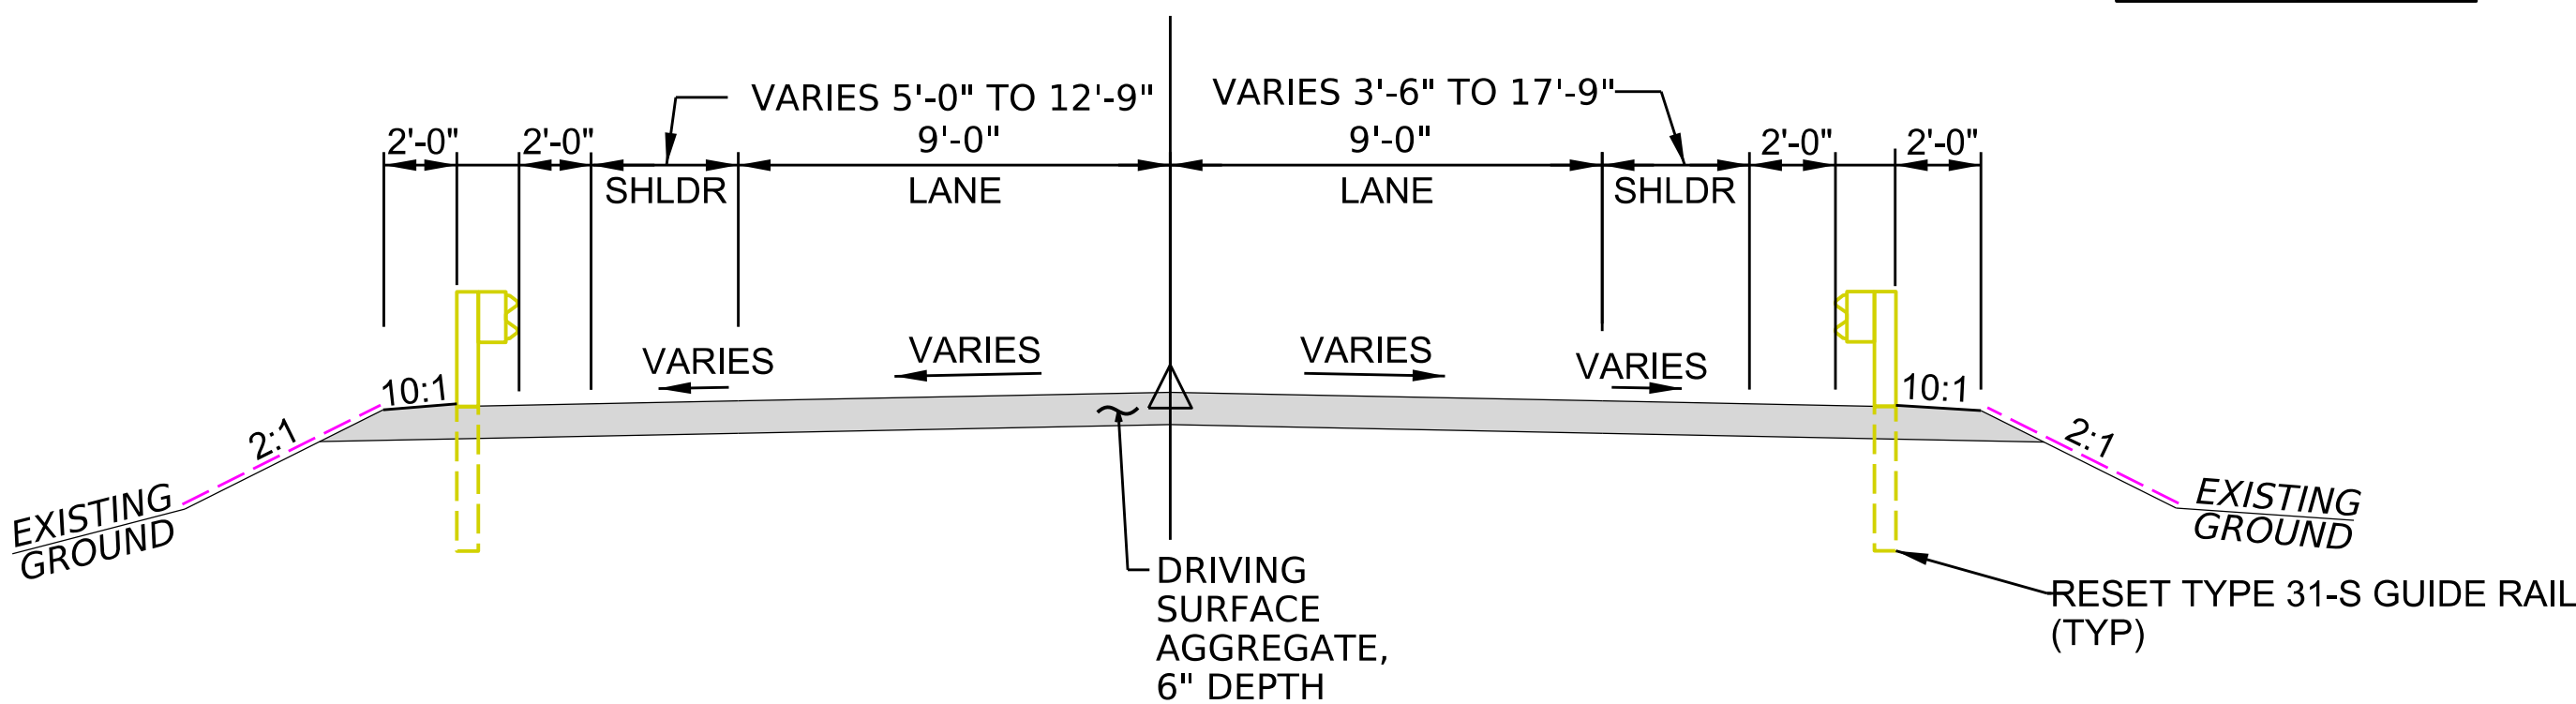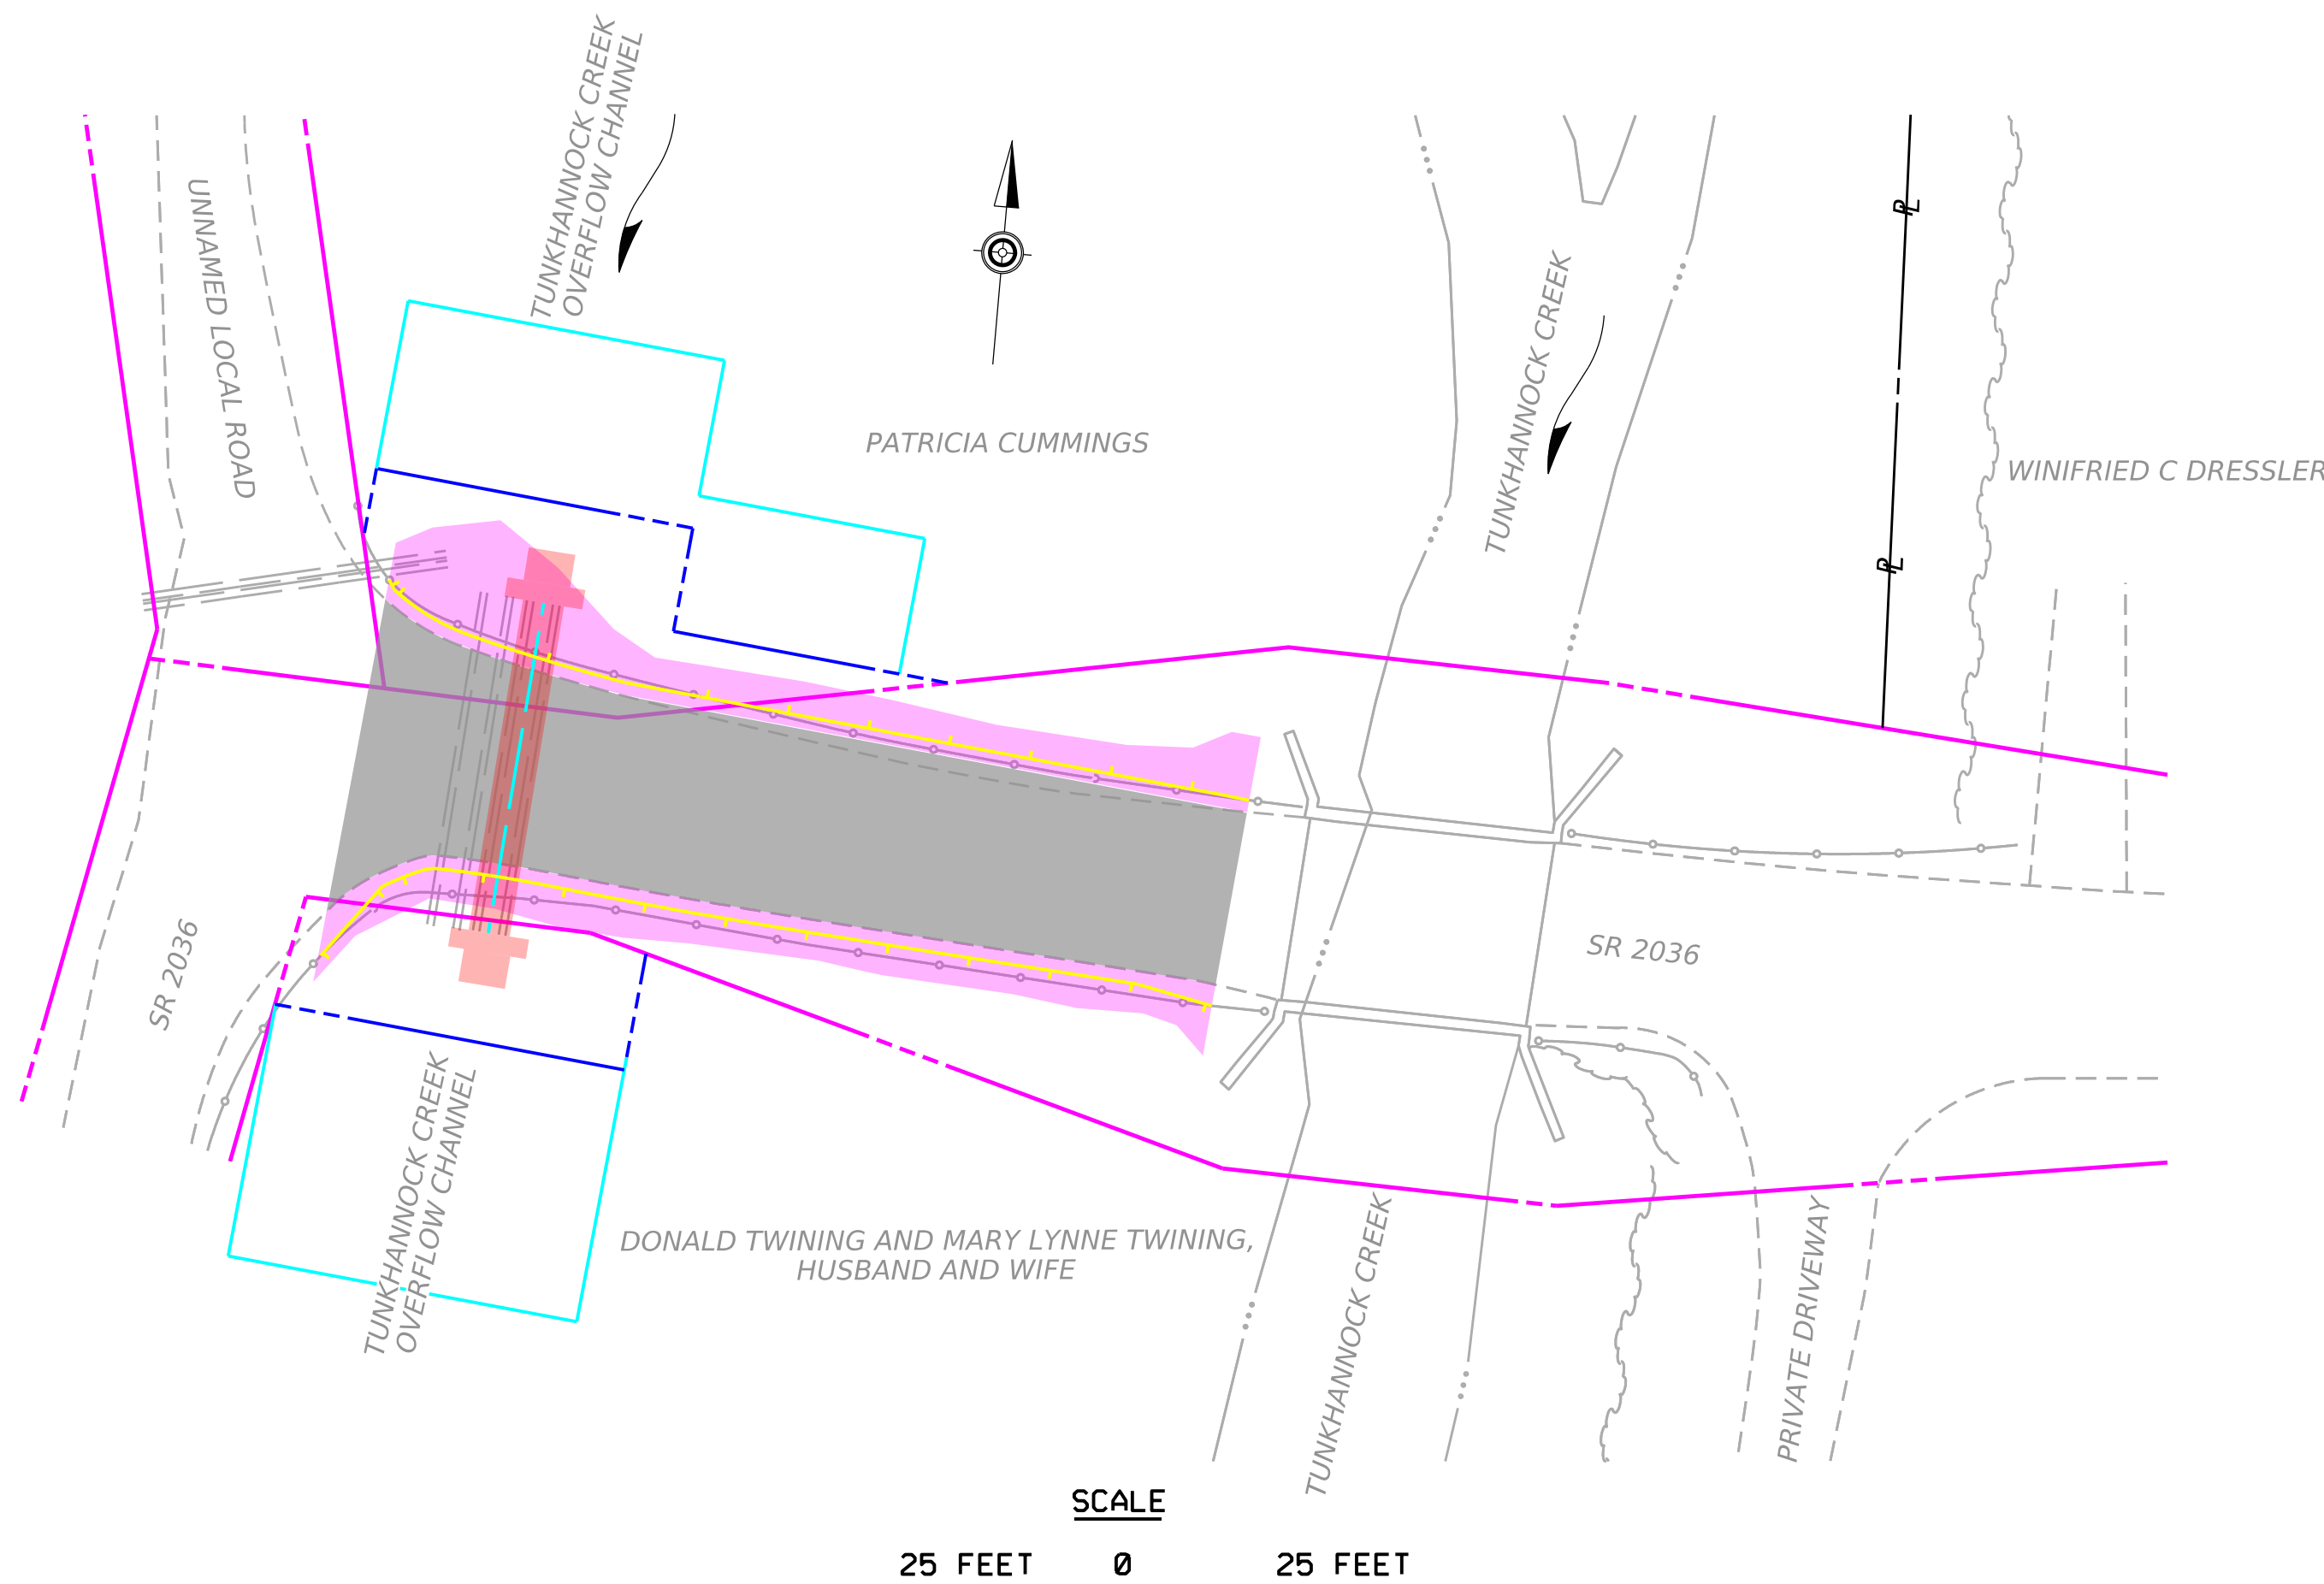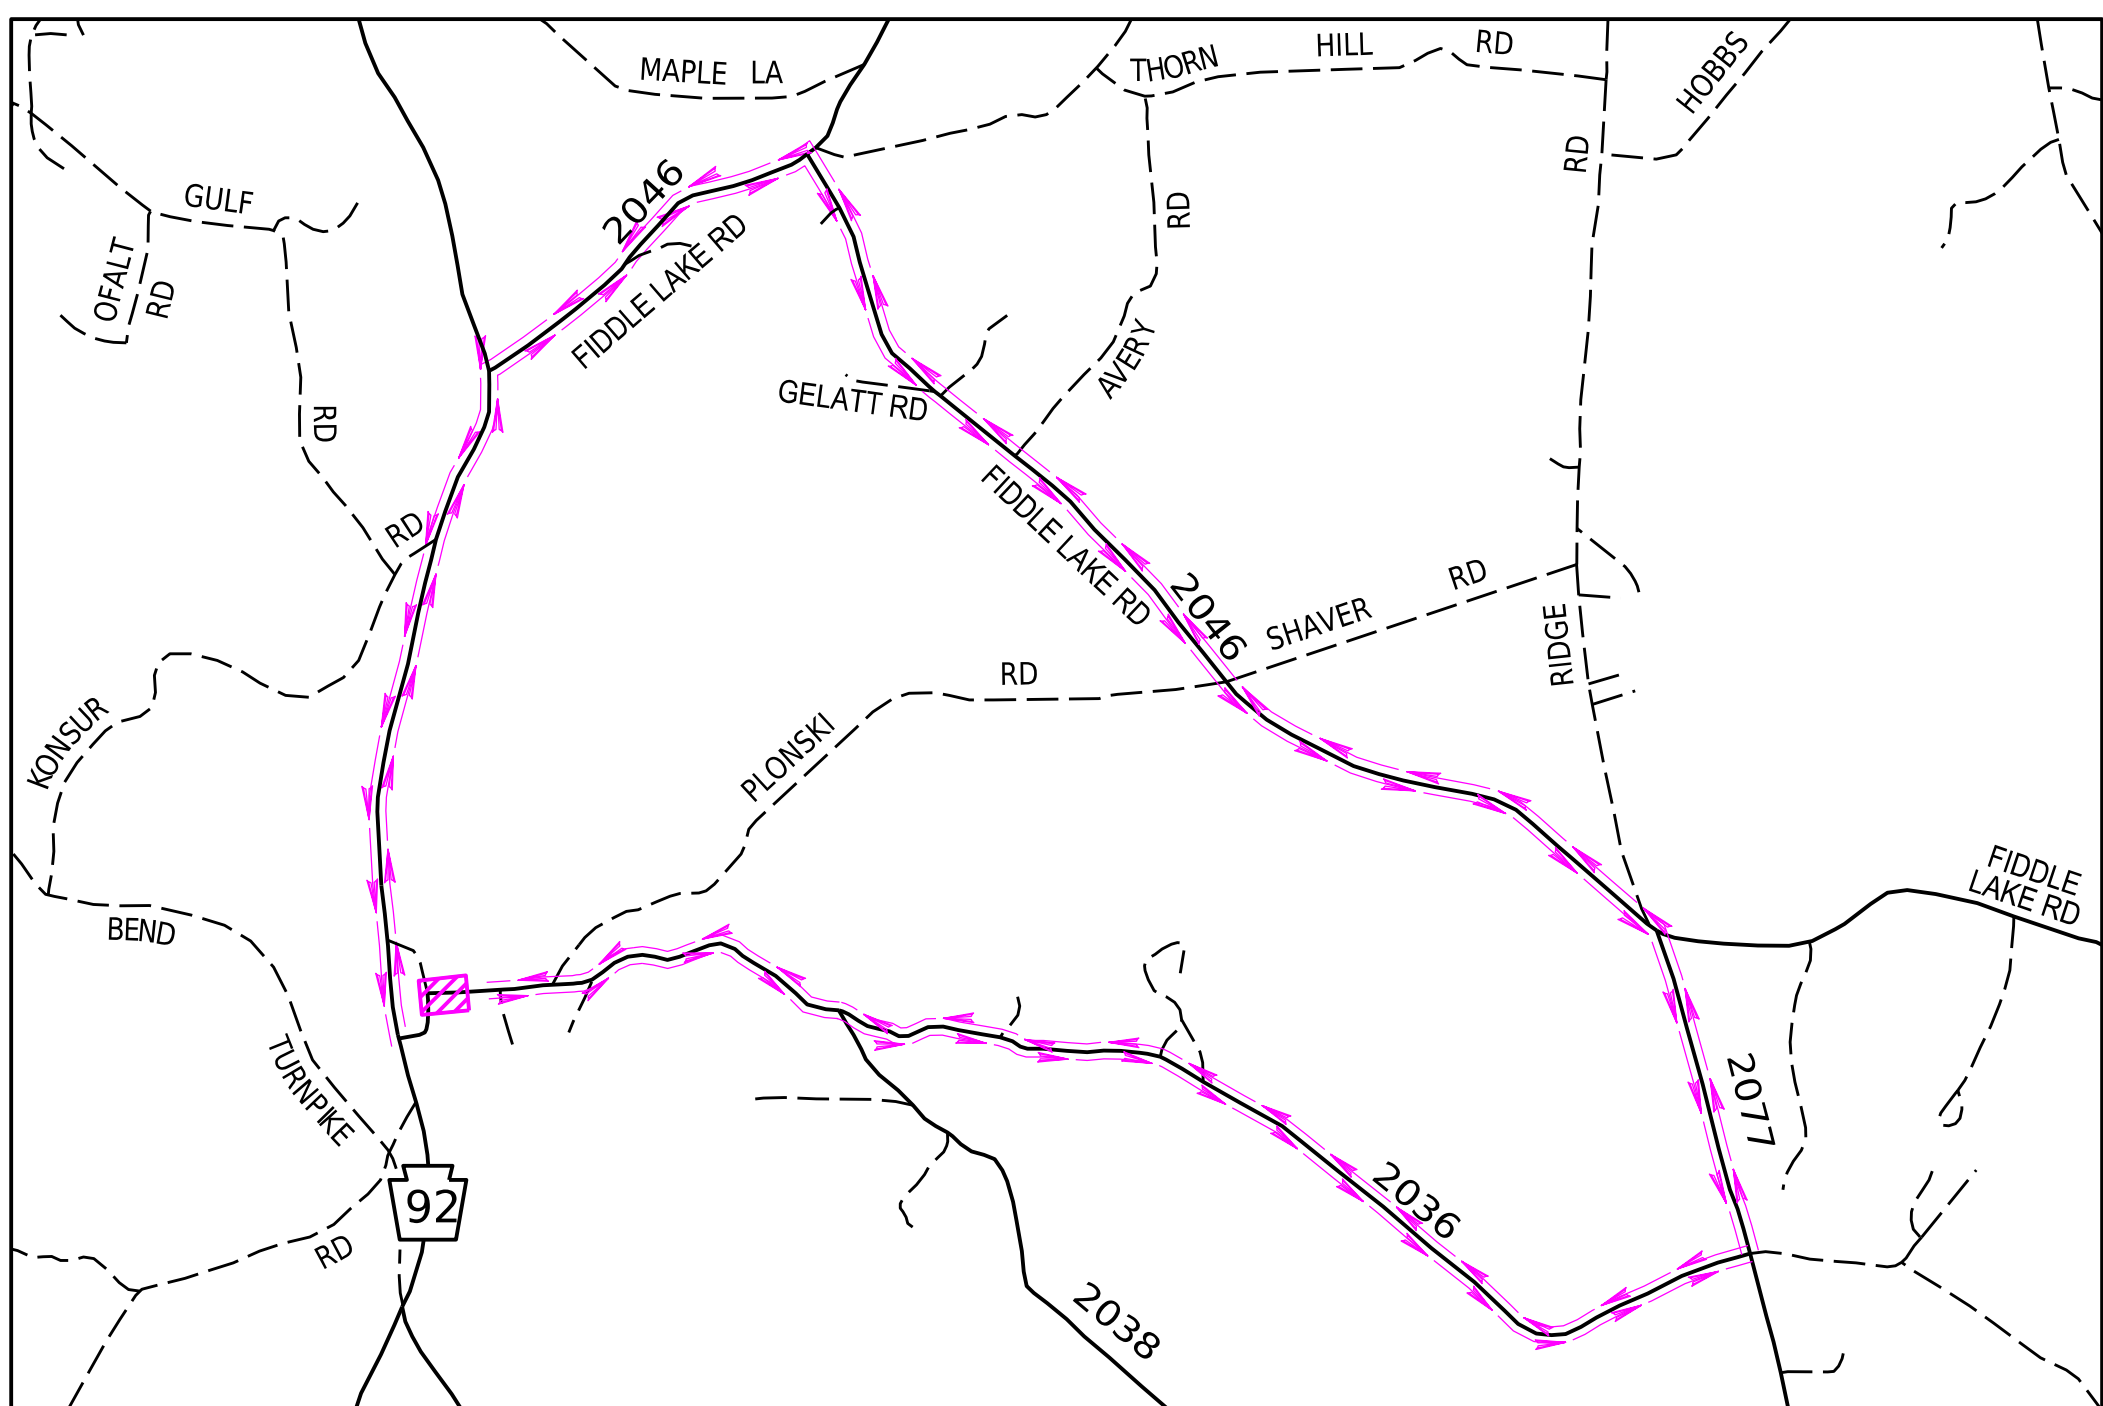

LEGEND

- SEED AND SOIL SUPPLEMENTATION

DISPLAY LEGEND

- FILL AREA
- PROPOSED DRAINAGE STRUCTURE INCLUDING ENDWALLS AND RIP-RAP
- PROPOSED DRIVING SURFACE
- PROPOSED GUIDERAIL
- PROPOSED DRAINAGE PIPE
- LEGAL RIGHT-OF-WAY
- PROPERTY LINE
- PROPOSED RIGHT-OF-WAY
- PROPOSED TEMPORARY CONSTRUCTION EASEMENT