


GENERAL PLAN

0 25 50 FEET


LEGEND

- PROPOSED CULVERT
- PROPOSED ROADWAY
- PROPOSED PAVED SHOULDER
- PROPOSED SHOULDER SUPPORT
- PROPOSED MILL AND OVERLAY
- DRIVEWAY ADJUSTMENT
- EXISTING WATERWAY
- EXISTING STRUCTURE
- 1 PARCEL IDENTIFICATION NUMBER
- LOCATION OF EXISTING TREE TO BE REMOVED
- LOCATION OF EXISTING TREE TO REMAIN

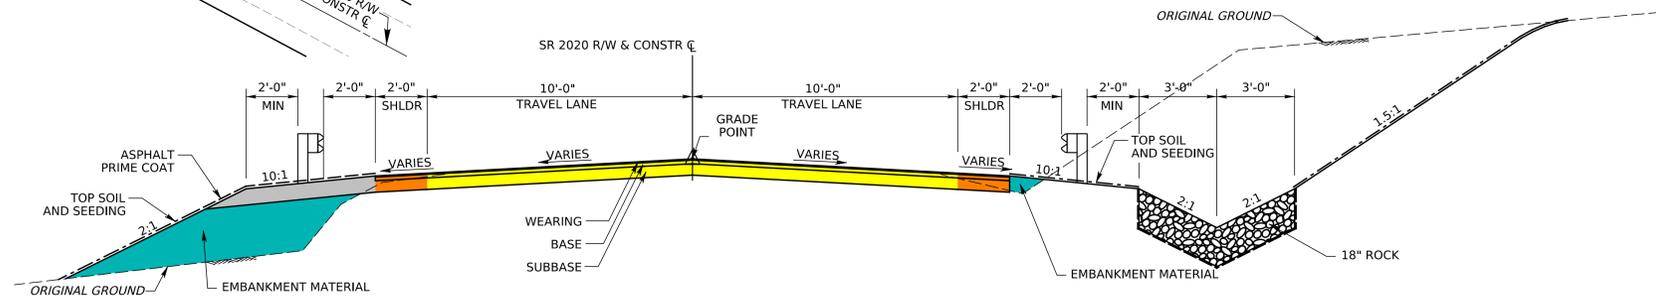

TYPICAL ROADWAY SECTION

NOT TO SCALE

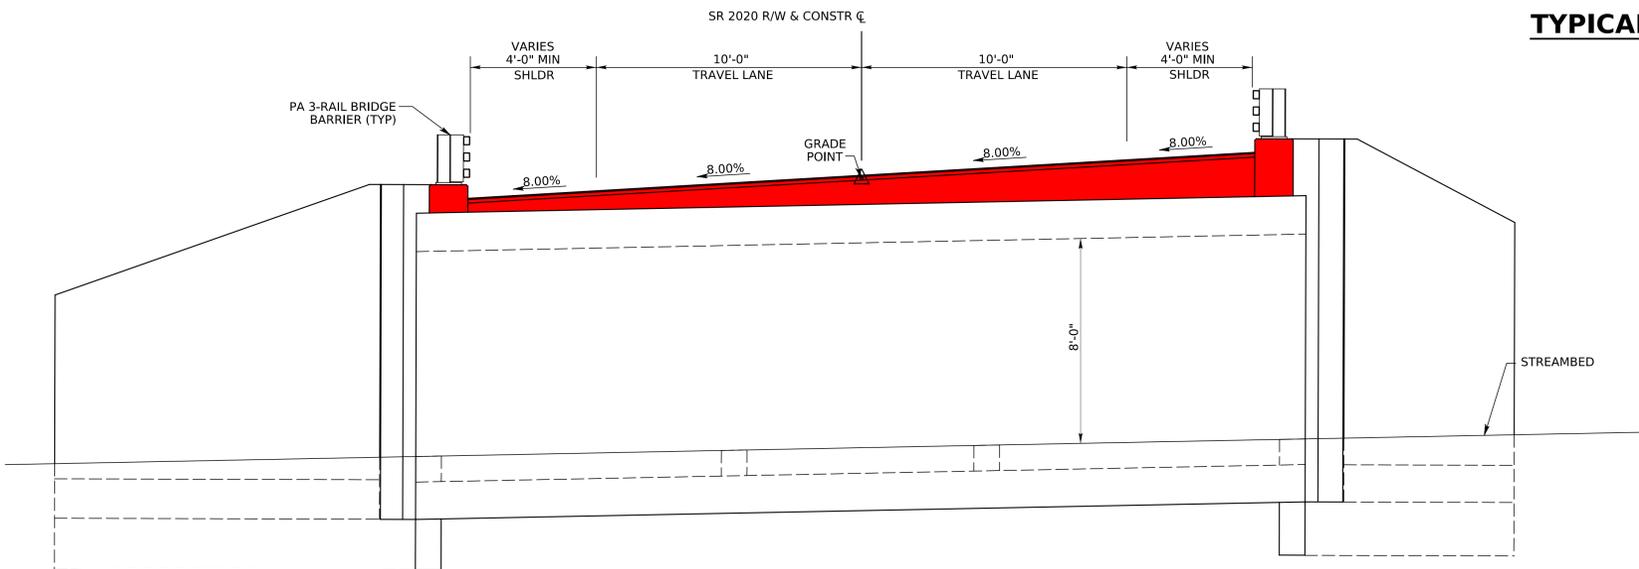

TYPICAL CULVERT SECTION

NOT TO SCALE



**MPMS 74481 - SR 2020-02B
POORBAUGH ROAD OVER
POORBAUGH RUN**

**NORTHAMPTON TOWNSHIP,
SOMERSET COUNTY**

PRELIMINARY

FEBRUARY 2026

GFT

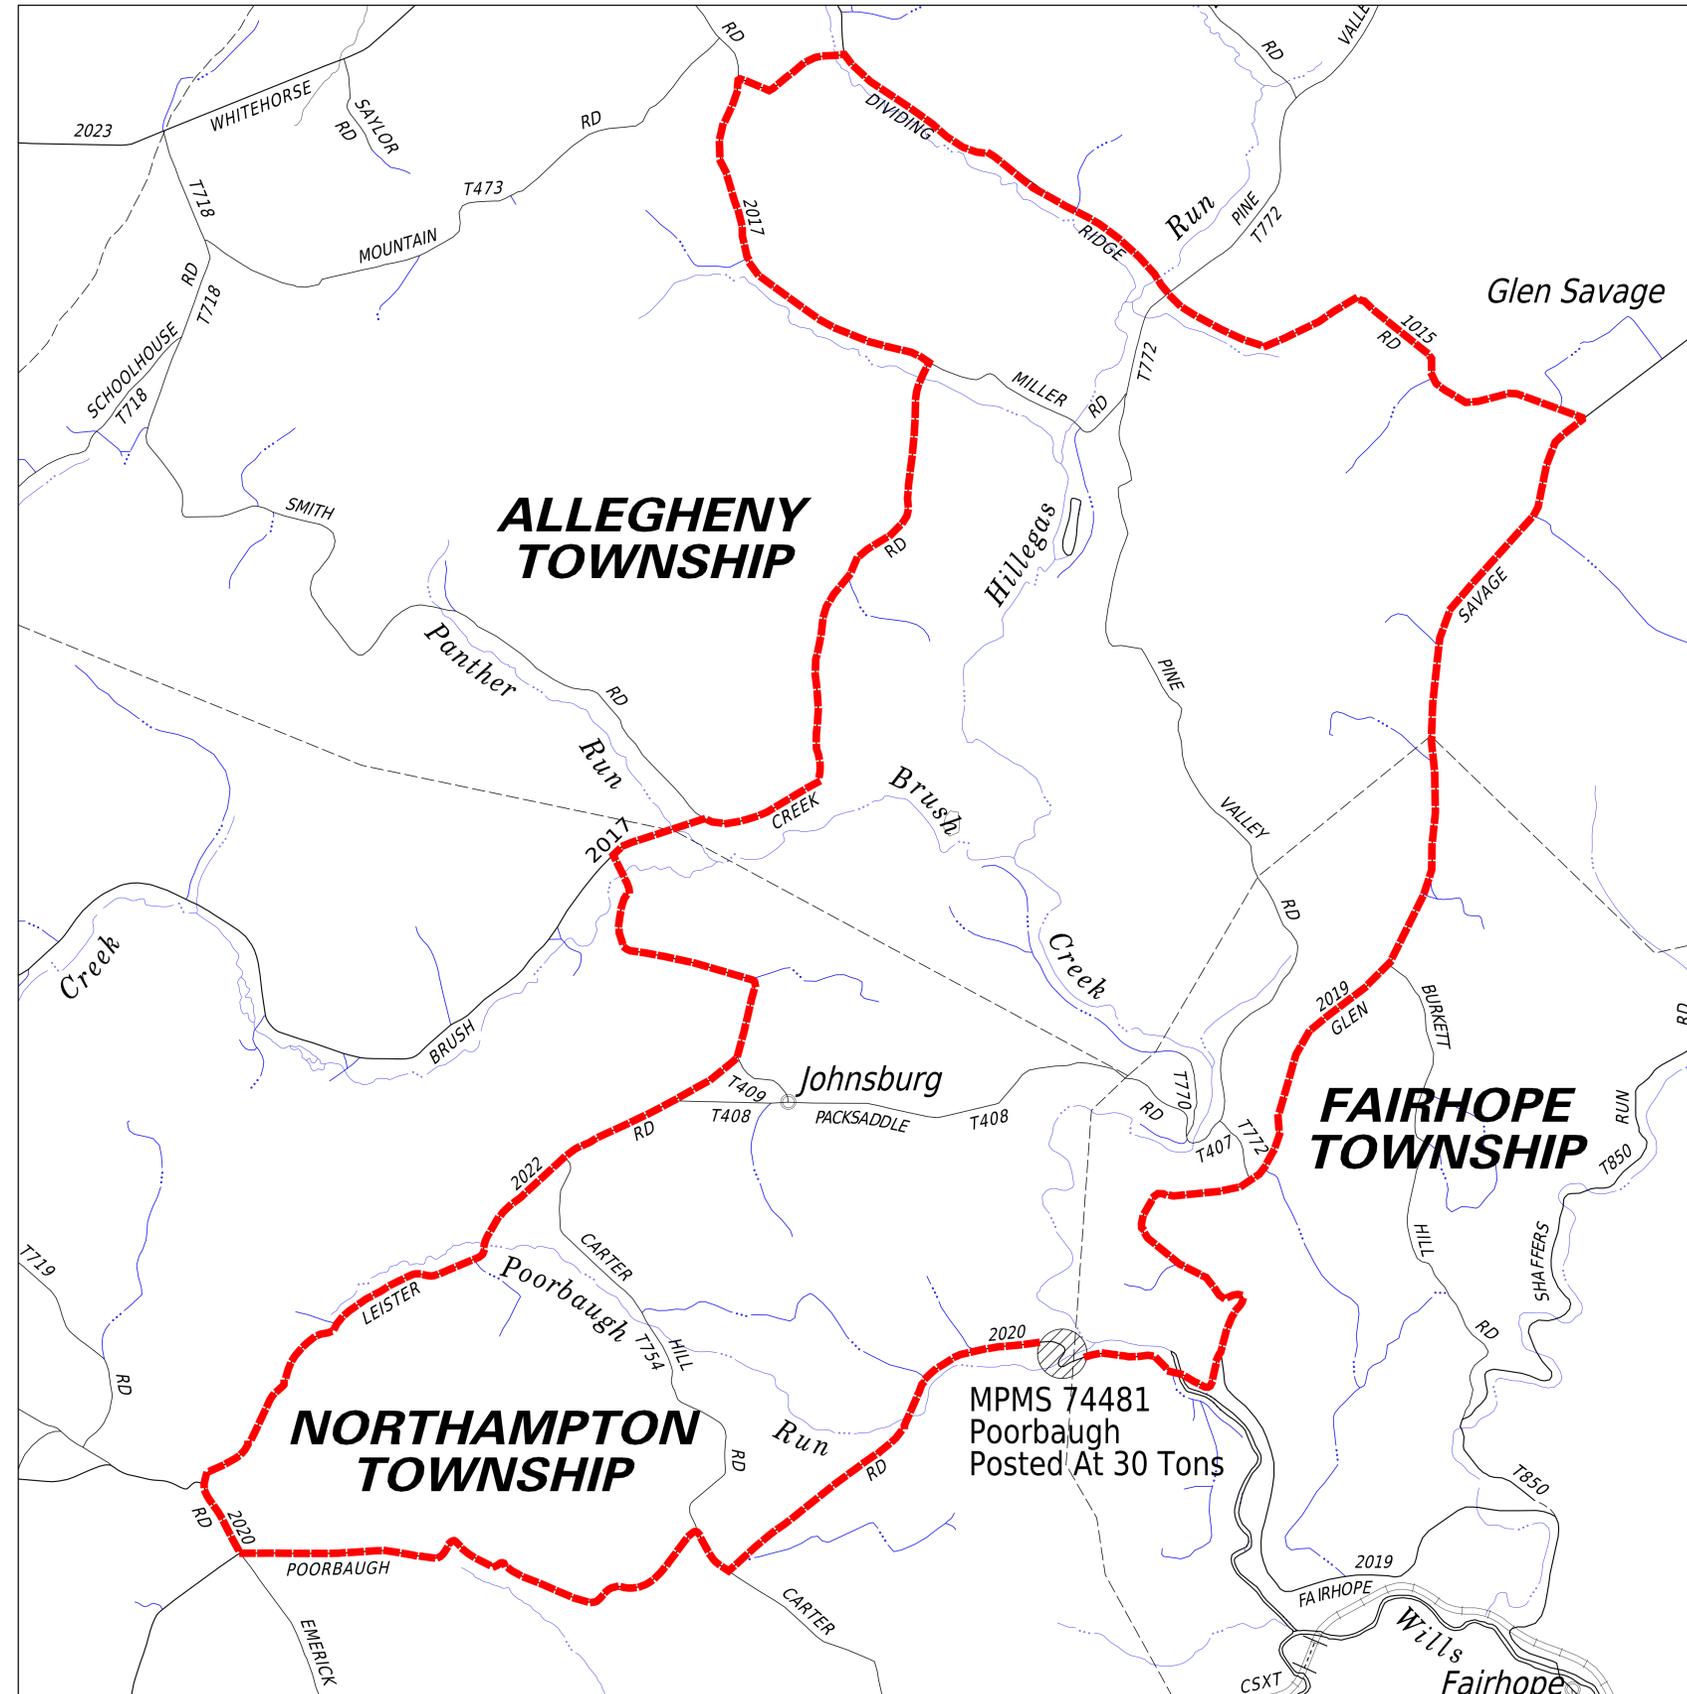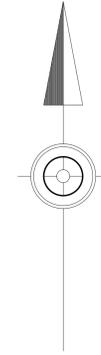

SR 2017-04B OVER TRIB OF HILLEGAS RUN (MPMS 88162)
 SR 2020-02B OVER POORBAUGH RUN (MPMS 74481)
 SR 2017-05B OVER TRIB OF WILLS CREEK (MANCE) (MPMS 91448)

YEAR	2026				2027				2028			
	Q1	Q2	Q3	Q4	Q1	Q2	Q3	Q4	JUNE	JULY	AUG	SEPT
SR 2017-04B (HILLEGAS)	Blue	Yellow	Yellow	Yellow	Yellow							
SR 2020-02B (POORBAUGH)	Blue	Yellow	Yellow	Yellow	Yellow							
SR 2017-05B (MANCE)	Blue	Yellow	Yellow	Yellow	Yellow							

- LEGEND:
- Q1 DENOTES QUARTER 1 (JAN, FEB AND MAR)
 - NO WORK
 - RIGHT-OF-WAY NEGOTIATIONS, ACQUISITION AND COMPLETE DESIGN
 - UTILITY RELOCATIONS AND FABRICATE CULVERTS
 - CONSTRUCTION

NOTES:
 HILLEGAS AND POORBAUGH WON'T HAVE OVERLAPPING DETOURS
 DETOUR FOR HILLEGAS SHOULD LAST NO MORE THAN 3 WEEKS
 DETOUR FOR POORBAUGH SHOULD LAST NO MORE THAN 6 WEEKS
 DETOUR FOR MANCE WILL LAST NO MORE THAN 7-10 DAYS
 HILLEGAS DETOUR TO BE IMPLEMENTED WHEN SCHOOL IS OUT FOR THE SUMMER

LEGEND

- PROJECT LOCATION
- STATE HIGHWAY
- TOWNSHIP ROAD
- MUNICIPAL BOUNDARY
- STREAM
- RAILROAD
- DETOUR ROUTE (18.9 MILES)

LOCATION MAP

SCALE



**MPMS 47781 - SR 2020-02B
 POORBAUGH ROAD OVER
 POORBAUGH RUN**

**NORTHAMPTON TOWNSHIP,
 SOMERSET COUNTY**

FEBRUARY 2026