


PLOTTED: 6-FEB-2026 09:48




LEGEND

- PROPOSED CULVERT
- PROPOSED ROADWAY
- PROPOSED PAVED SHOULDER
- PROPOSED SHOULDER SUPPORT
- PROPOSED MILL AND OVERLAY
- DRIVEWAY ADJUSTMENT
- EXISTING WATERWAY
- EXISTING STRUCTURE
- 1 PARCEL IDENTIFICATION NUMBER
- 1 PARCEL IDENTIFICATION NUMBER - NO TAKE
- LOCATION OF EXISTING TREE TO BE REMOVED
- LOCATION OF EXISTING TREE TO REMAIN

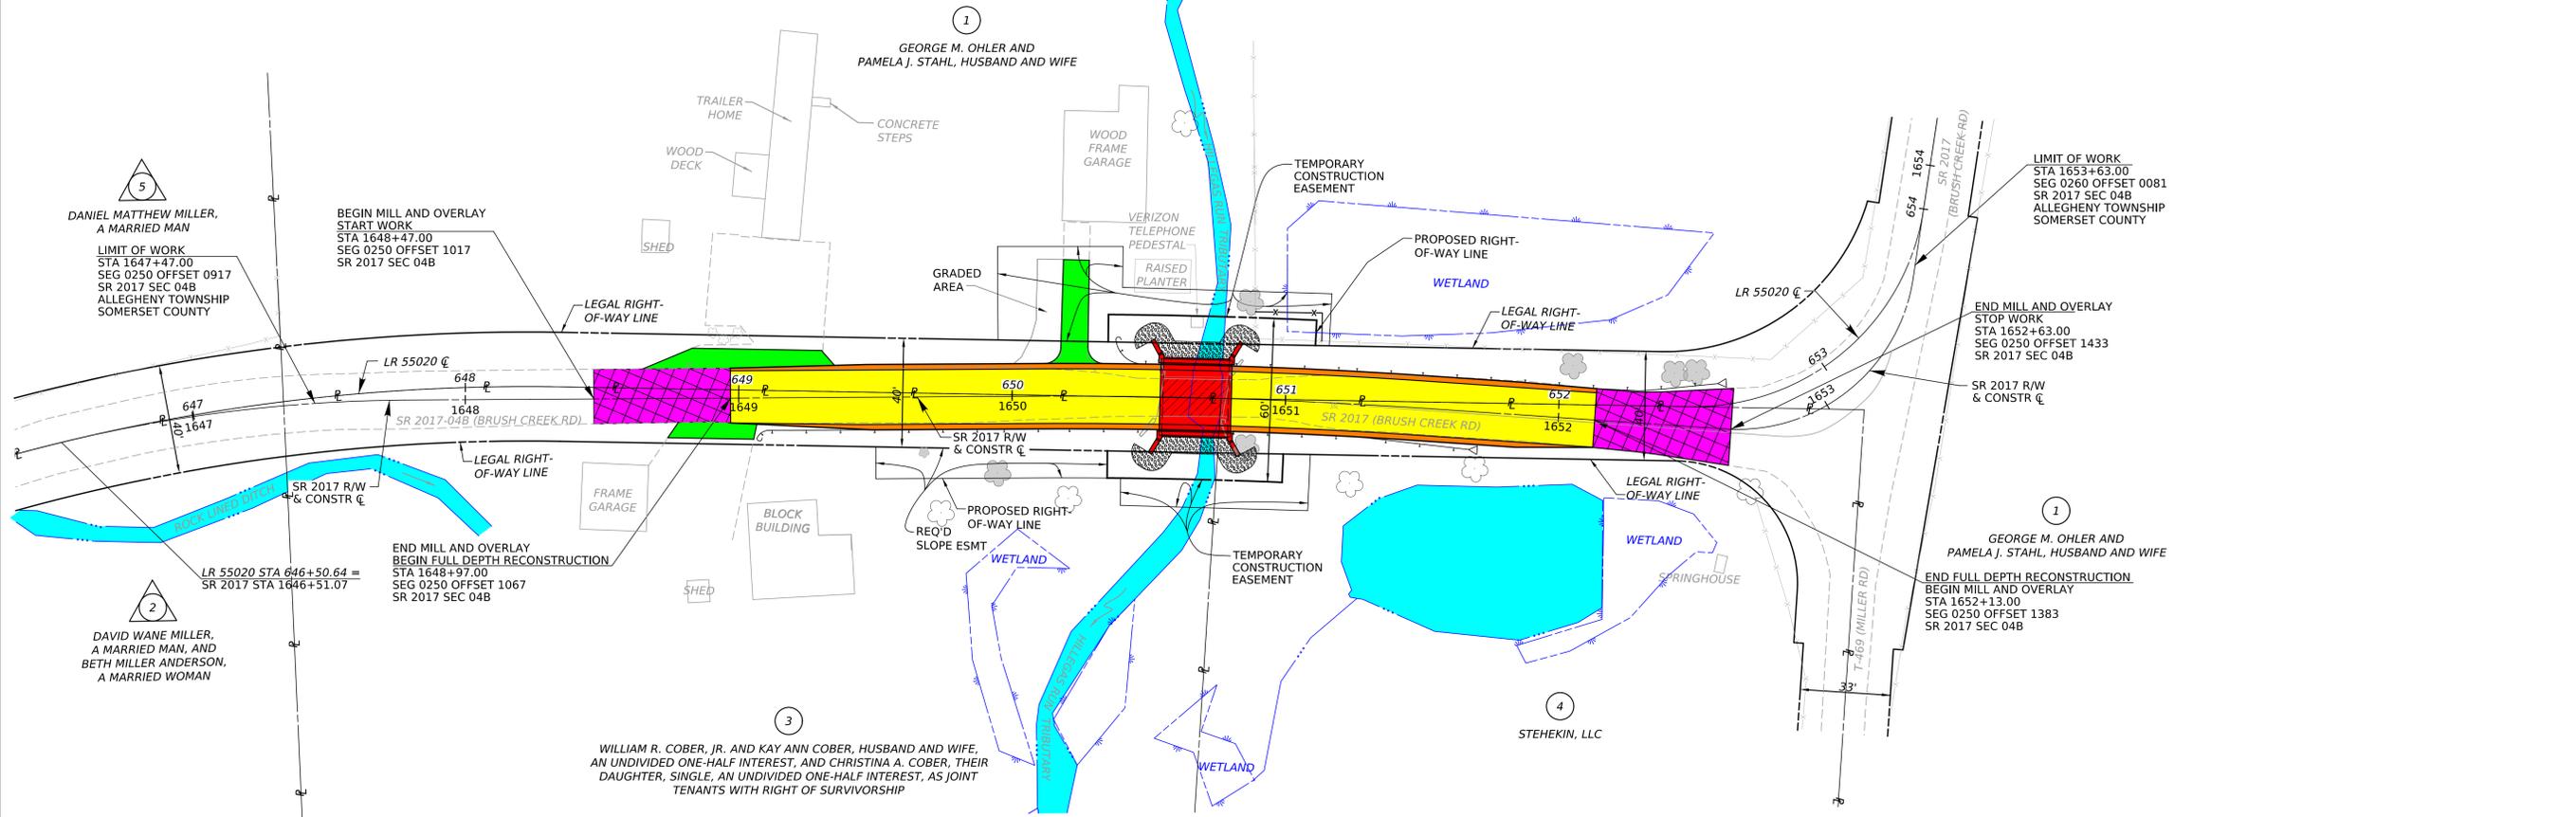


GENERAL PLAN

0 25 50 FEET

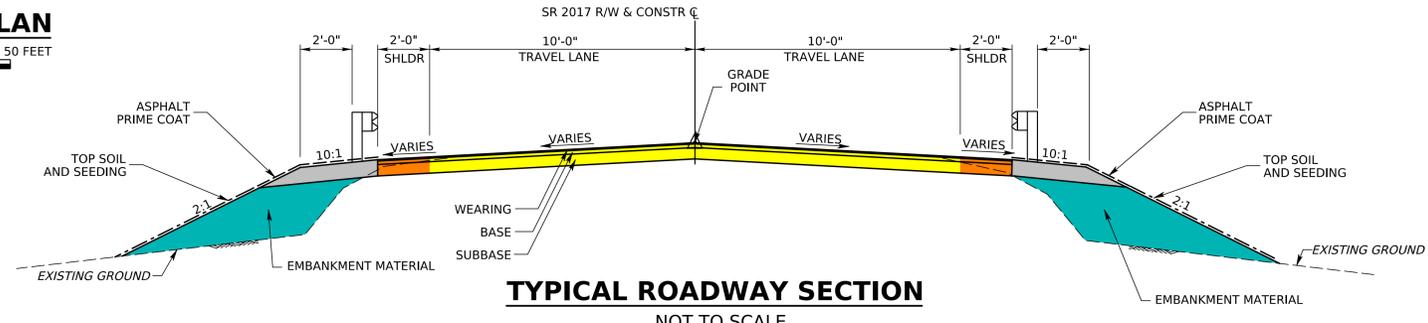

TYPICAL ROADWAY SECTION

NOT TO SCALE

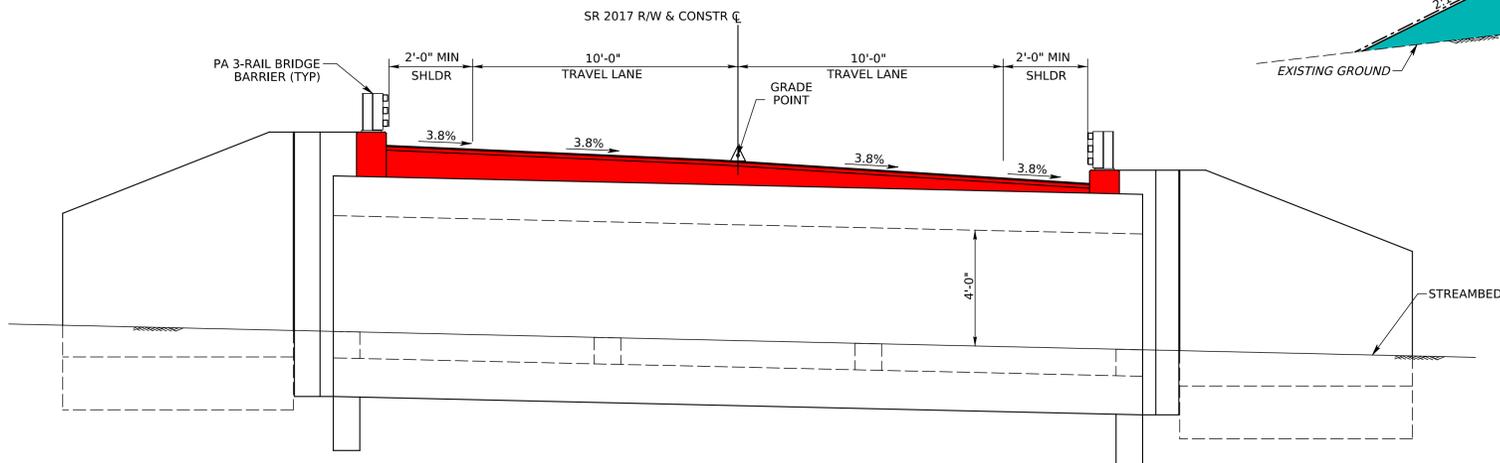

TYPICAL CULVERT SECTION

NOT TO SCALE


**MPMS 88162 - SR 2017-04B
BRUSH CREEK ROAD OVER
HILLEGAS RUN TRIBUTARY**

**ALLEGHENY TOWNSHIP,
SOMERSET COUNTY**

PRELIMINARY

FEBRUARY 2026

GFT

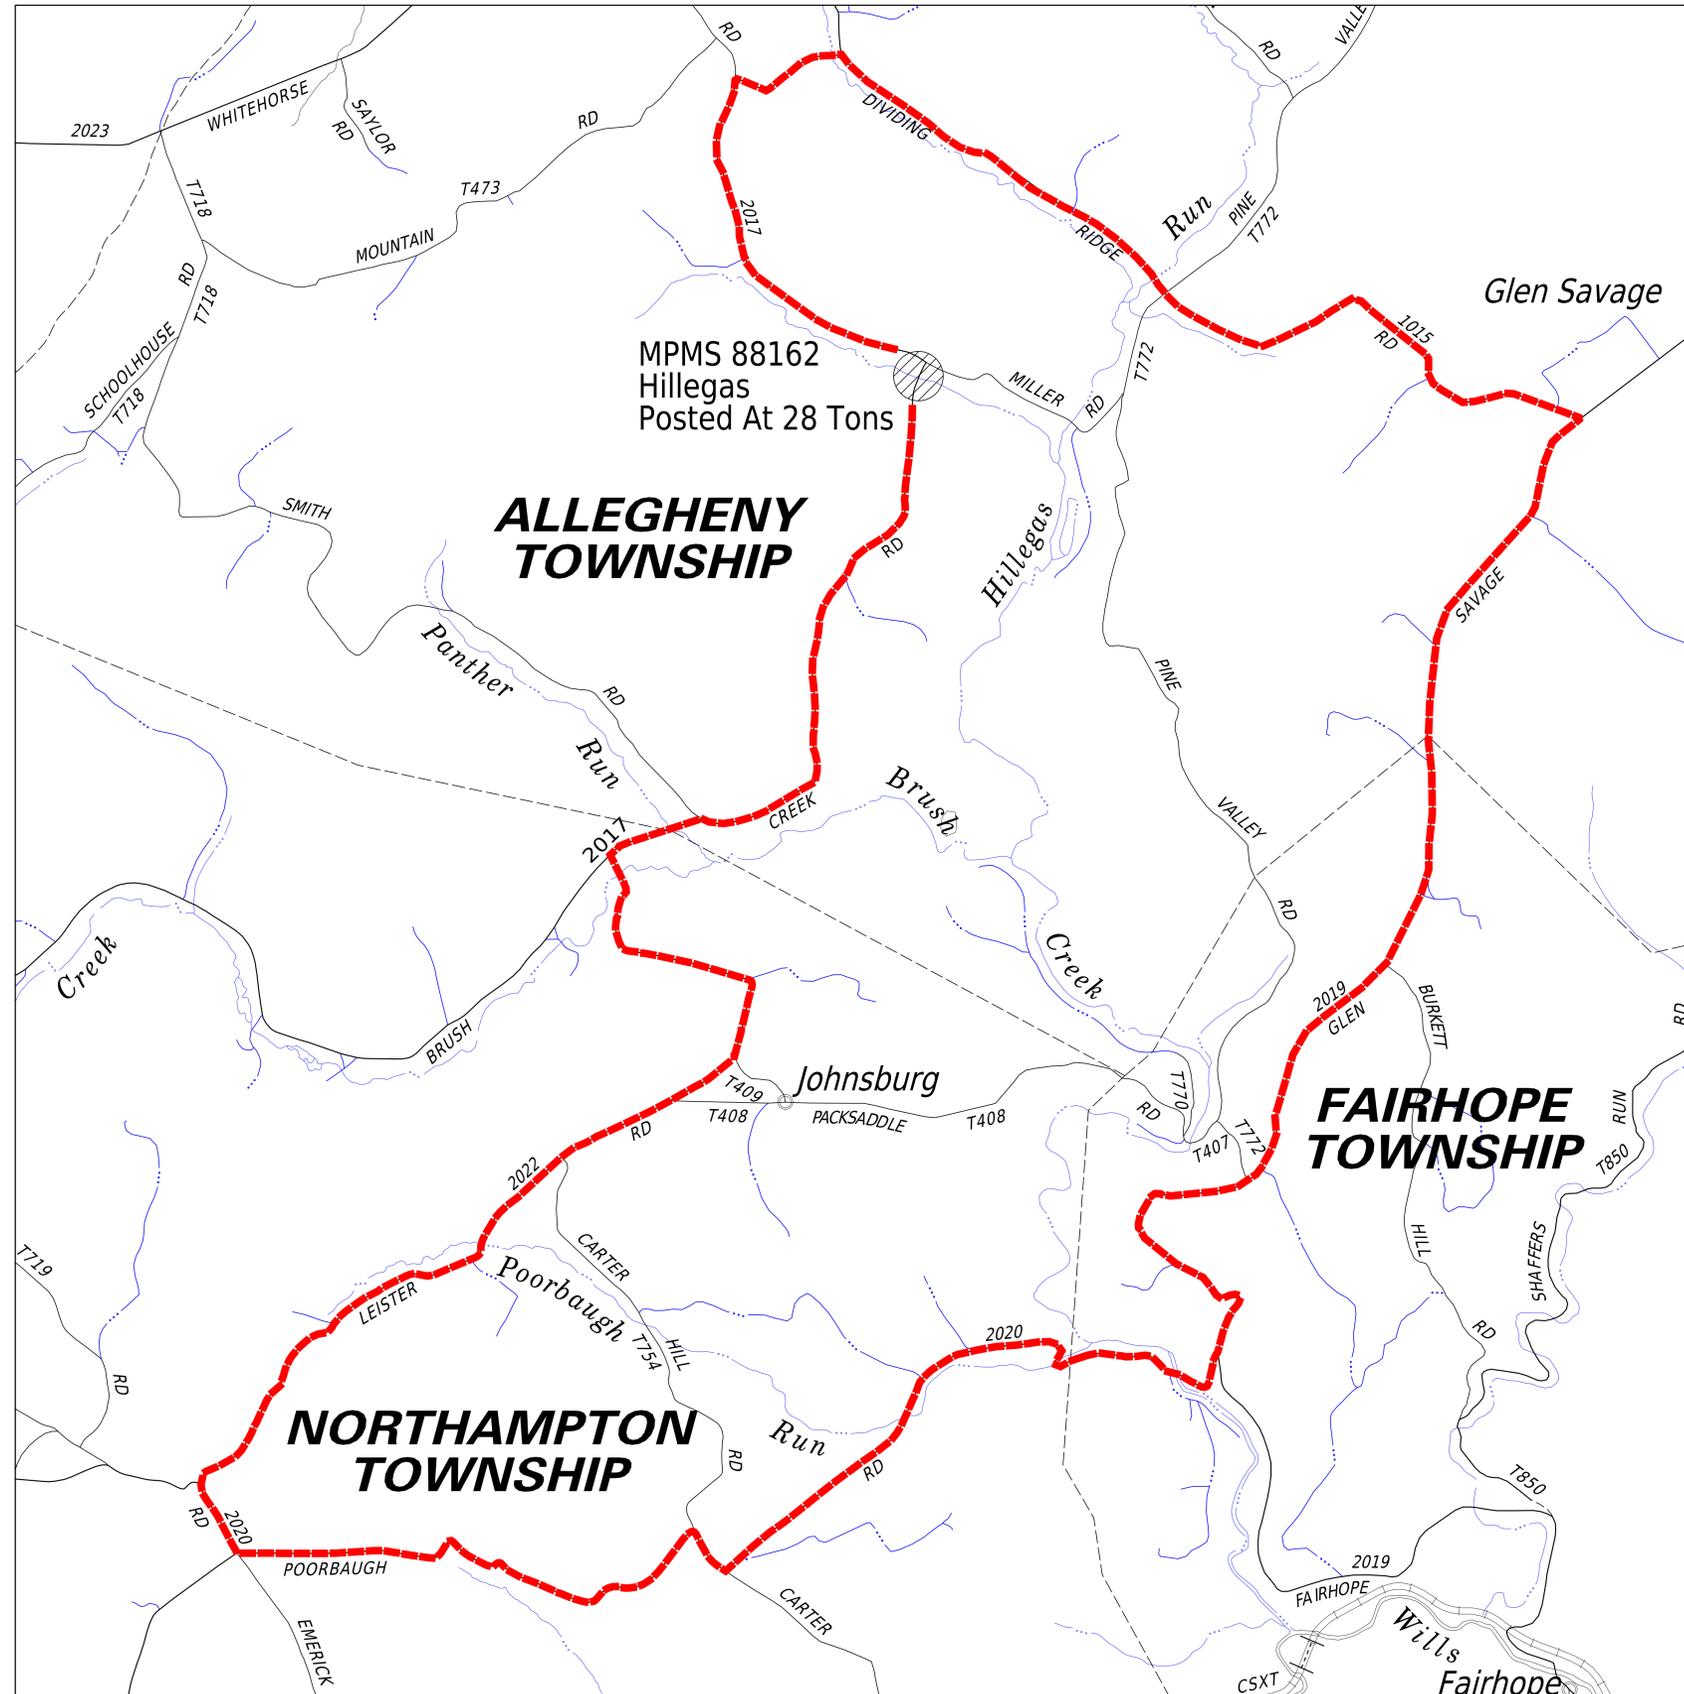

SR 2017-04B OVER TRIB OF HILLEGAS RUN (MPMS 88162)
SR 2020-02B OVER POORBAUGH RUN (MPMS 74481)
SR 2017-05B OVER TRIB OF WILLS CREEK (MANCE) (MPMS 91448)

YEAR	2026				2027				2028			
	Q1	Q2	Q3	Q4	Q1	Q2	Q3	Q4	JUNE	JULY	AUG	SEPT
SR 2017-04B (HILLEGAS)	NO WORK											
SR 2020-02B (POORBAUGH)	NO WORK											
SR 2017-05B (MANCE)	NO WORK											

LEGEND:
Q1 DENOTES QUARTER 1 (JAN, FEB AND MAR)
NO WORK
RIGHT-OF-WAY NEGOTIATIONS, ACQUISITION AND COMPLETE DESIGN
UTILITY RELOCATIONS AND FABRICATE CULVERTS
CONSTRUCTION

NOTES:
HILLEGAS AND POORBAUGH WON'T HAVE OVERLAPPING DETOURS
DETOUR FOR HILLEGAS SHOULD LAST NO MORE THAN 3 WEEKS
DETOUR FOR POORBAUGH SHOULD LAST NO MORE THAN 6 WEEKS
DETOUR FOR MANCE WILL LAST NO MORE THAN 7-10 DAYS
HILLEGAS DETOUR TO BE IMPLEMENTED WHEN SCHOOL IS OUT FOR THE SUMMER

LEGEND

- PROJECT LOCATION
- STATE HIGHWAY
- TOWNSHIP ROAD
- MUNICIPAL BOUNDARY
- STREAM
- RAILROAD
- DETOUR ROUTE (18.9 MILES)

LOCATION MAP

SCALE



**MPMS 88162 - SR 2017-04B
BRUSH CREEK ROAD OVER
HILLEGAS RUN TRIBUTARY**

**ALLEGHENY TOWNSHIP,
SOMERSET COUNTY**

FEBRUARY 2026