

PLOTTED: 6-FEB-2026 09:37

2
SAMUEL G. LARUE AND
BEATRICE I. LARUE
HUSBAND AND WIFE

LIMIT OF WORK
STA 1136+54.00
SEG 0050 OFFSET 1730
SR 2017 SEC 05B
LARIMER TOWNSHIP
SOMERSET COUNTY

BEGIN MILL AND OVERLAY
START WORK
STA 1137+54.00
SEG 0050 OFFSET 1830
SR 2017 SEC 05B

1
BRUCE L. KEEFER



STA 1138+27.28 SR 2017 R/W & CONSTR C =
STA 3+15.01 T-660 (WITT ROAD) R/W & CONSTR C

LEGEND

- PROPOSED CULVERT
- PROPOSED ROADWAY
- PROPOSED PAVED SHOULDER
- PROPOSED SHOULDER SUPPORT
- PROPOSED MILL AND OVERLAY
- DRIVEWAY ADJUSTMENT
- TEMPORARY DRIVEWAY
- EXISTING WATERWAY
- EXISTING STRUCTURE
- 1 PARCEL IDENTIFICATION NUMBER
- LOCATION OF EXISTING TREE TO BE REMOVED
- LOCATION OF EXISTING TREE TO REMAIN




GFT

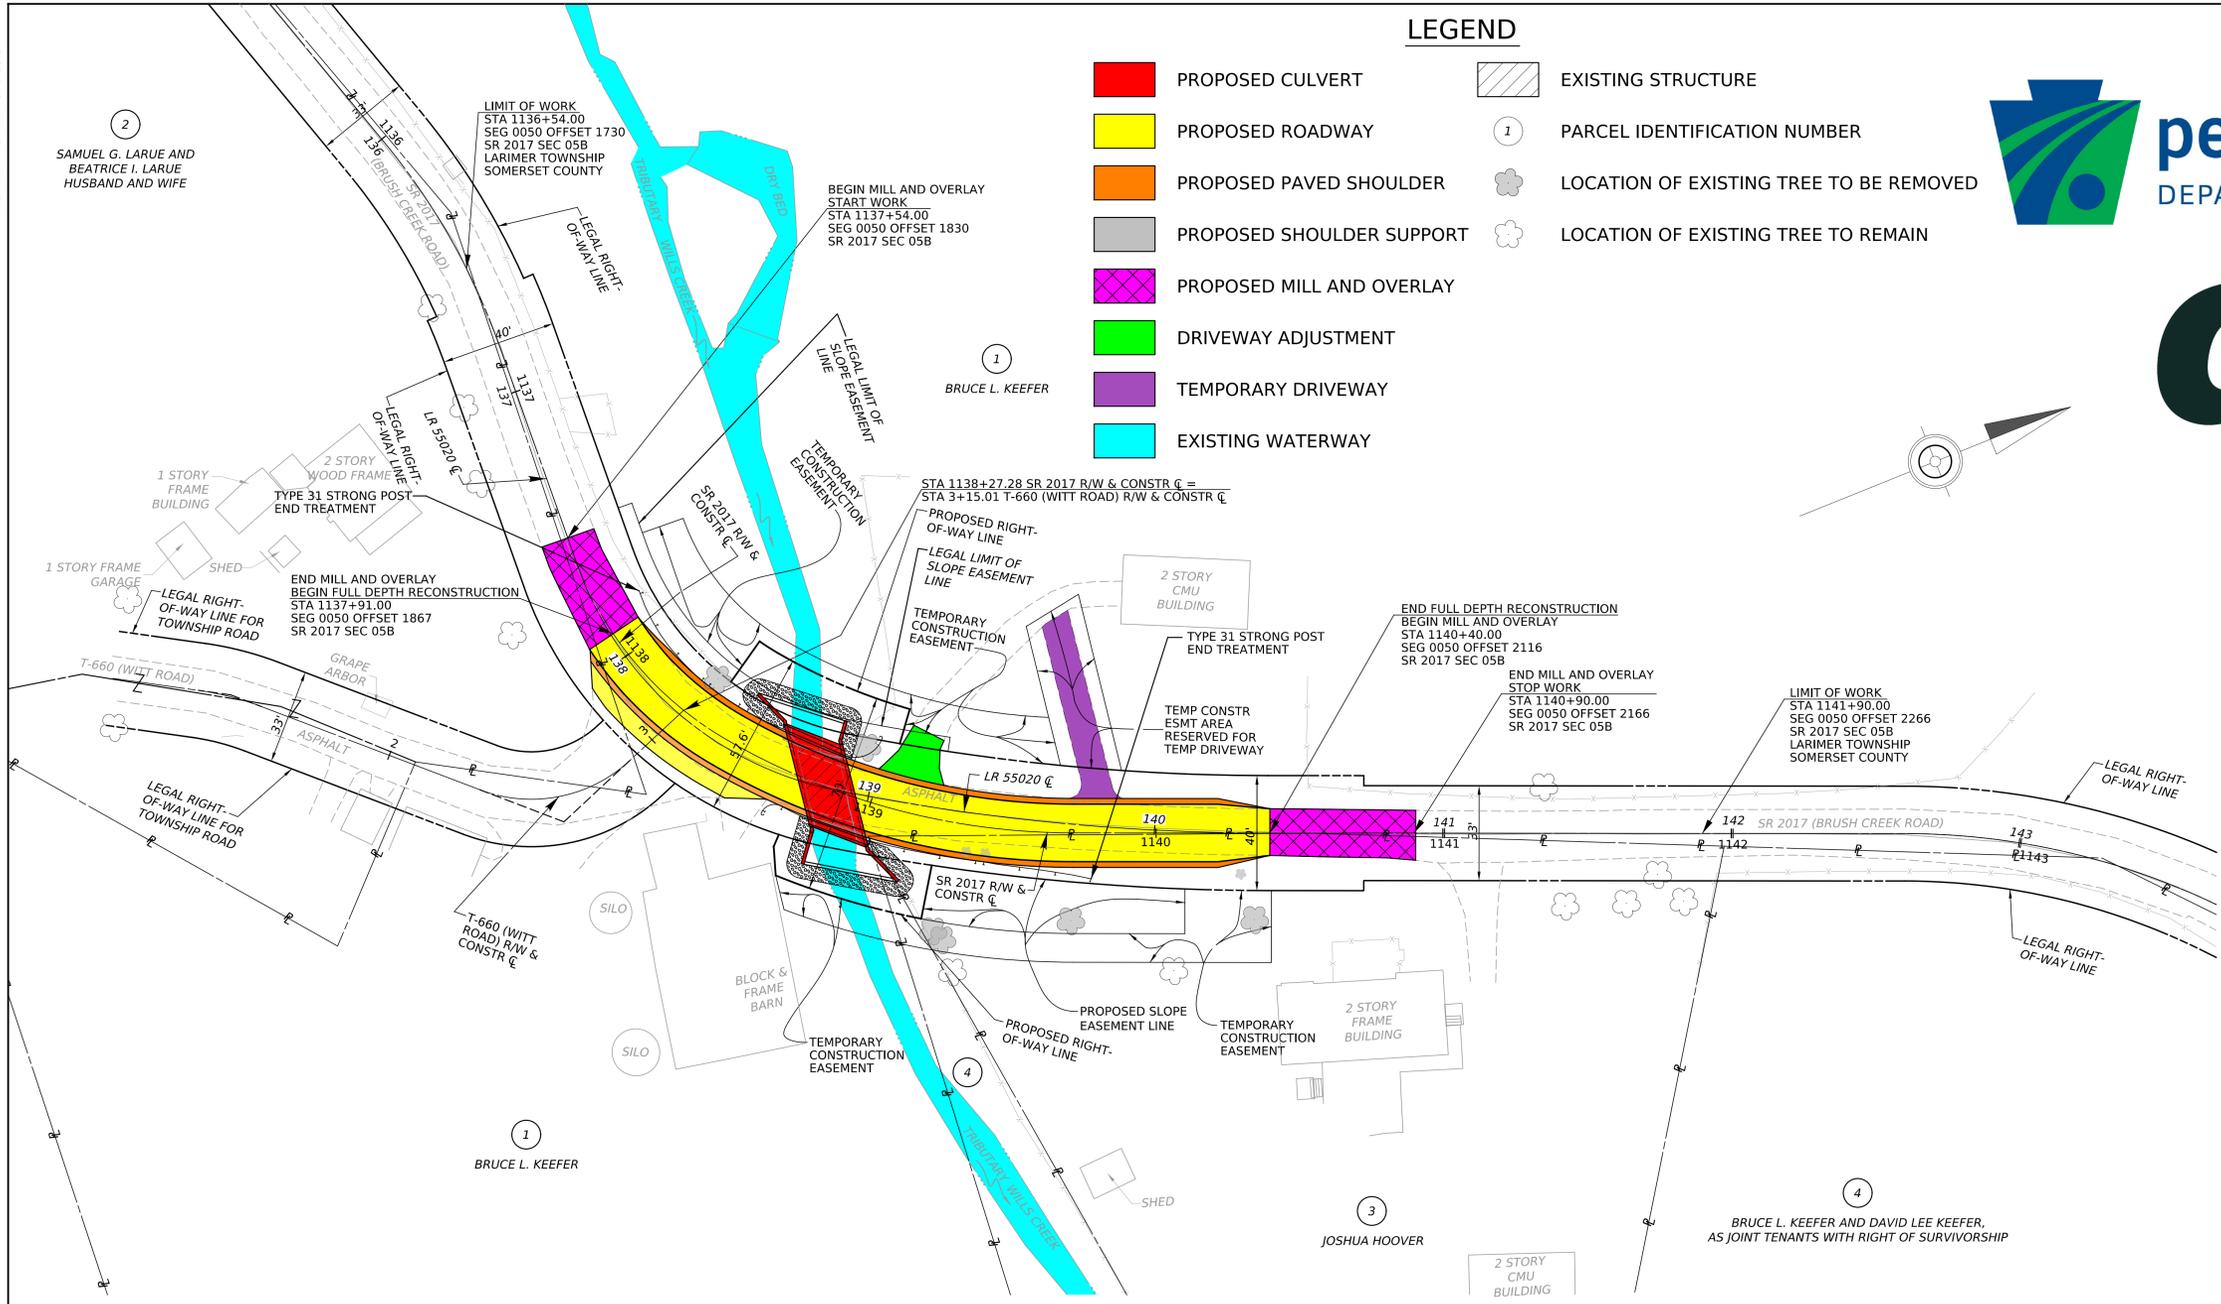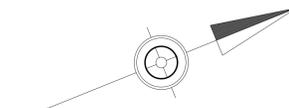


GENERAL PLAN

0 25 50 FEET

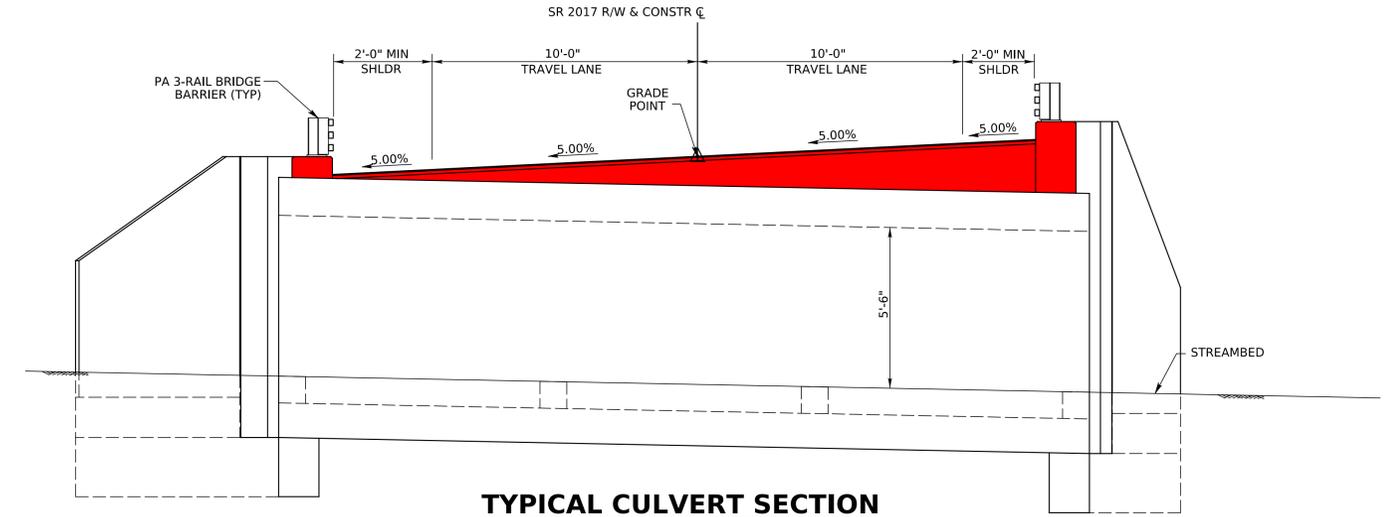

TYPICAL CULVERT SECTION

NOT TO SCALE

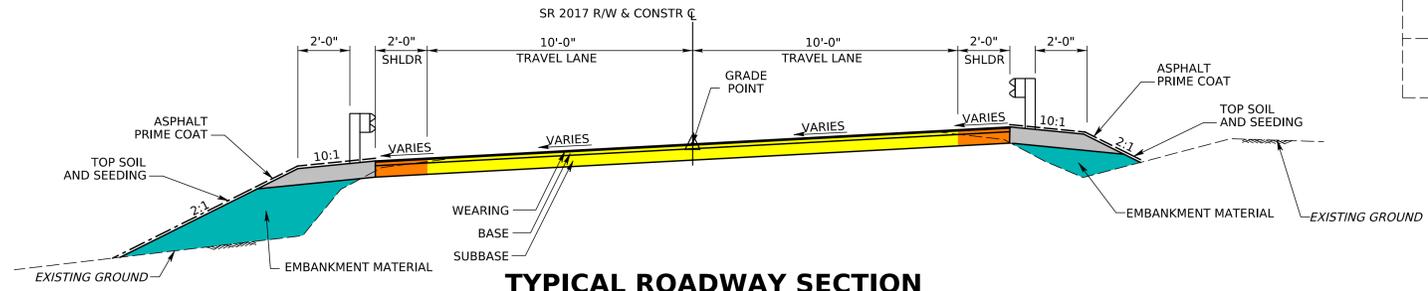

TYPICAL ROADWAY SECTION

BRUSH CREEK ROAD

NOT TO SCALE


**MPMS 91448 - SR 2017-05B
BRUSH CREEK ROAD OVER
TRIBUTARY WILLS CREEK**

**LARIMER TOWNSHIP,
SOMERSET COUNTY**

PRELIMINARY


FEBRUARY 2026

GFT

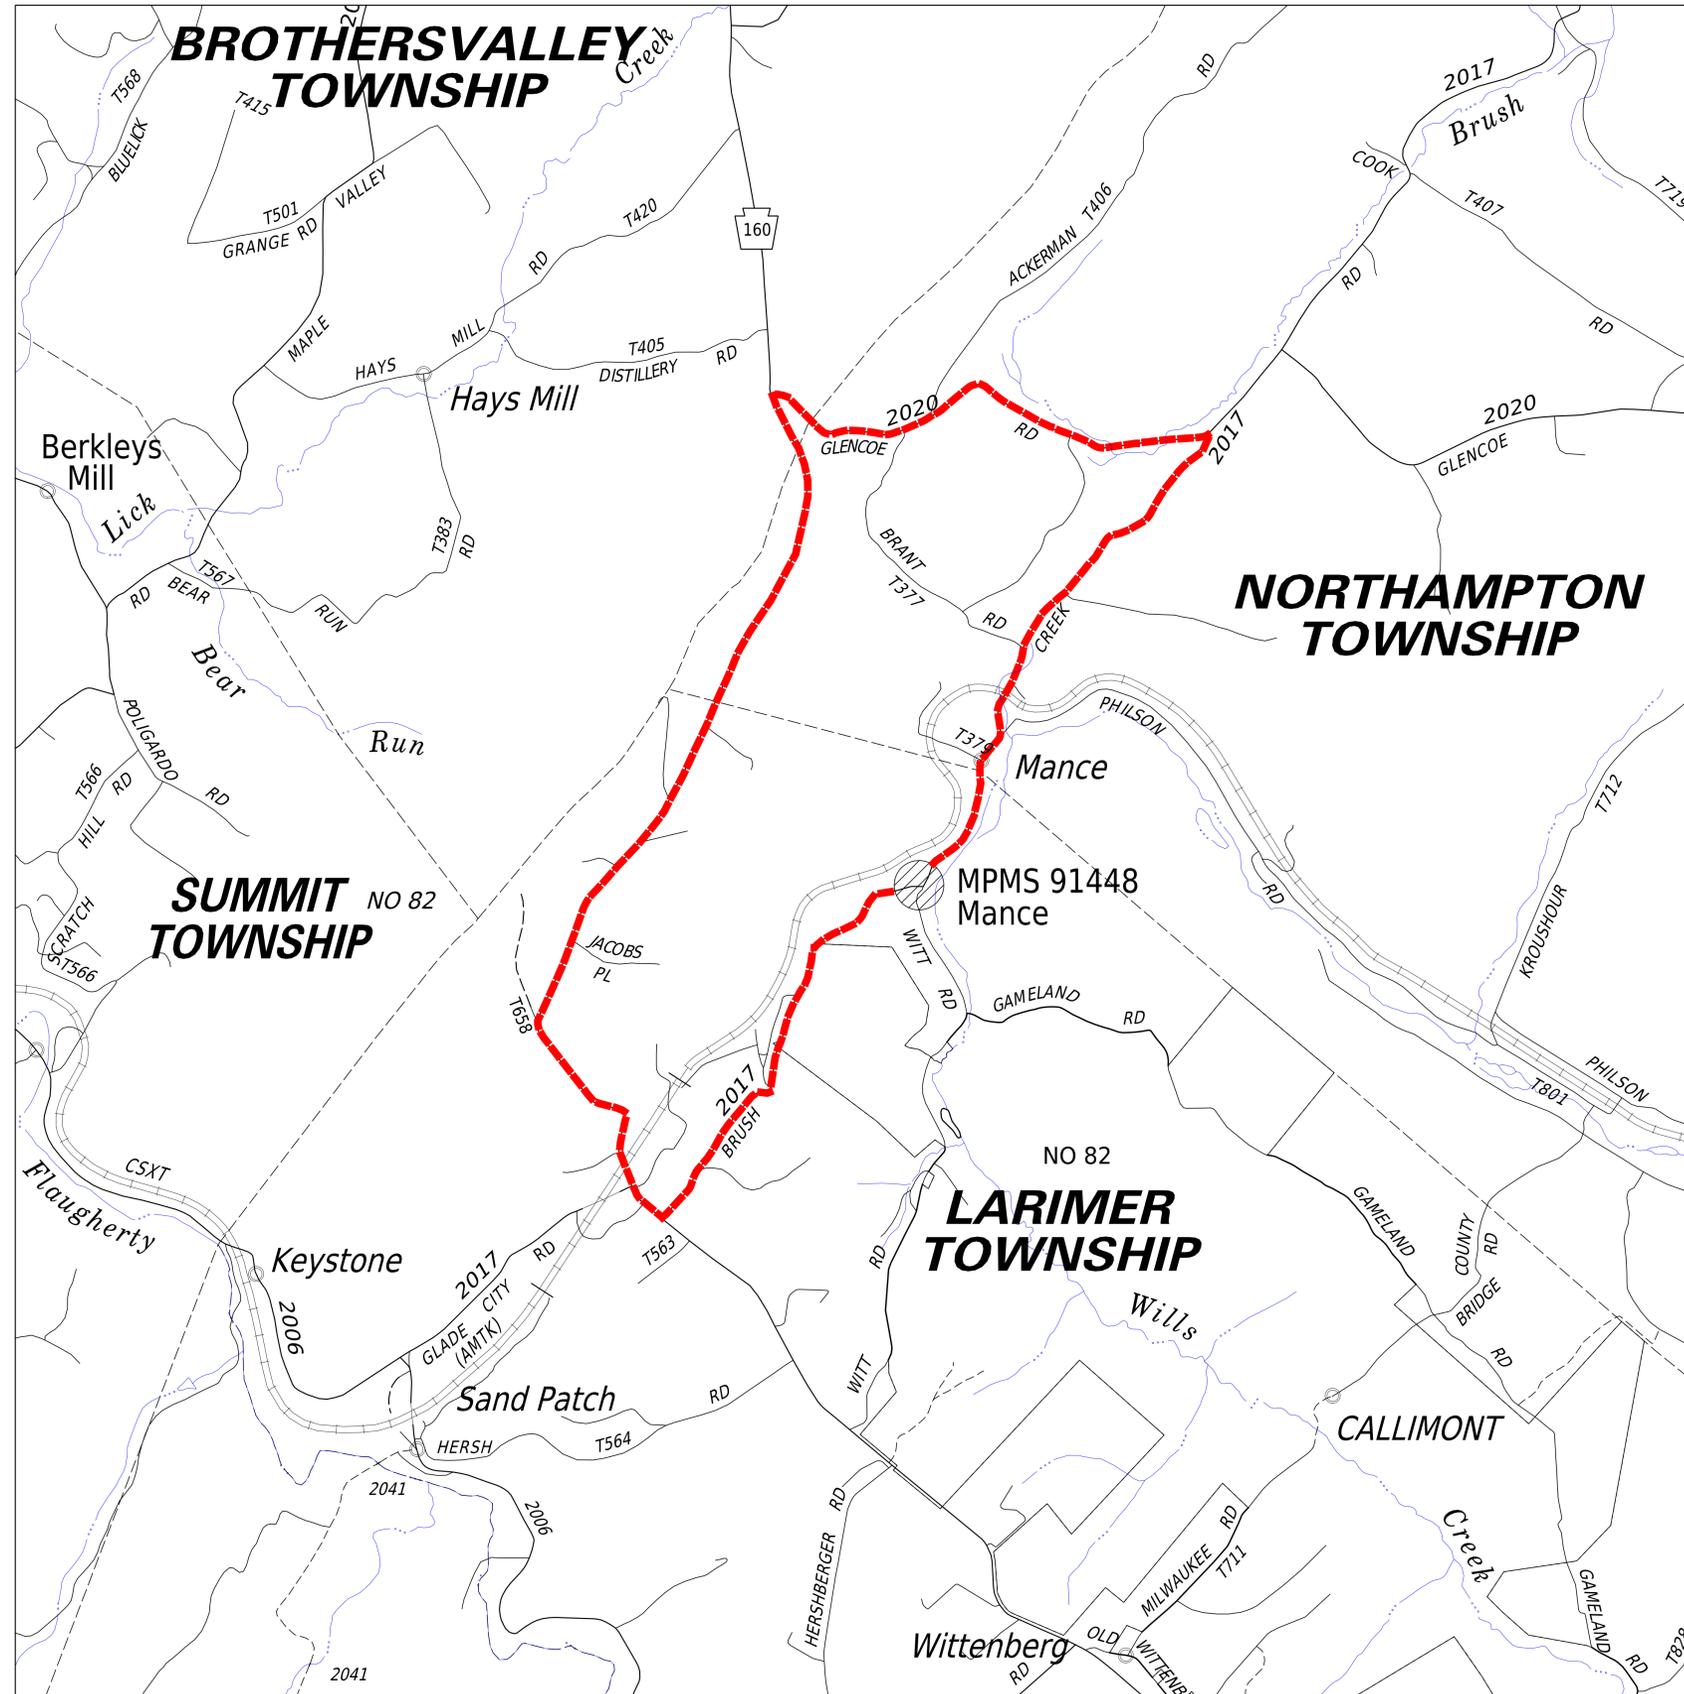

LOCATION MAP

SCALE

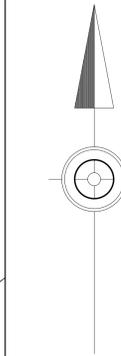

SR 2017-04B OVER TRIB OF HILLEGAS RUN (MPMS 88162)
SR 2020-02B OVER POORBAUGH RUN (MPMS 74481)
SR 2017-05B OVER TRIB OF WILLS CREEK (MANCE) (MPMS 91448)

| YEAR | 2026 | | | | 2027 | | | | 2028 | | | |
|-------------------------|---------|---------|---------|---------|---------|---------|---------|---------|---------|---------|---------|---------|
| | Q1 | Q2 | Q3 | Q4 | Q1 | Q2 | Q3 | Q4 | JUNE | JULY | AUG | SEPT |
| SR 2017-04B (HILLEGAS) | NO WORK |
| SR 2020-02B (POORBAUGH) | NO WORK |
| SR 2017-05B (MANCE) | NO WORK |

LEGEND:
Q1 DENOTES QUARTER 1 (JAN, FEB AND MAR)
NO WORK
RIGHT-OF-WAY NEGOTIATIONS, ACQUISITION AND COMPLETE DESIGN
UTILITY RELOCATIONS AND FABRICATE CULVERTS
CONSTRUCTION

NOTES:
HILLEGAS AND POORBAUGH WON'T HAVE OVERLAPPING DETOURS
DETOUR FOR HILLEGAS SHOULD LAST NO MORE THAN 3 WEEKS
DETOUR FOR POORBAUGH SHOULD LAST NO MORE THAN 6 WEEKS
DETOUR FOR MANCE WILL LAST NO MORE THAN 7-10 DAYS
HILLEGAS DETOUR TO BE IMPLEMENTED WHEN SCHOOL IS OUT FOR THE SUMMER

LEGEND

- PROJECT LOCATION
- STATE HIGHWAY
- TOWNSHIP ROAD
- MUNICIPAL BOUNDARY
- STREAM
- RAILROAD
- DETOUR ROUTE (5.4 MILES)

**MPMS 91448 - SR 2017-05B
BRUSH CREEK ROAD OVER
TRIBUTARY WILLS CREEK**

**LARIMER TOWNSHIP,
SOMERSET COUNTY**

FEBRUARY 2026