


APPENDIX B

MINIMUM SPACE REQUIREMENT DIAGRAM

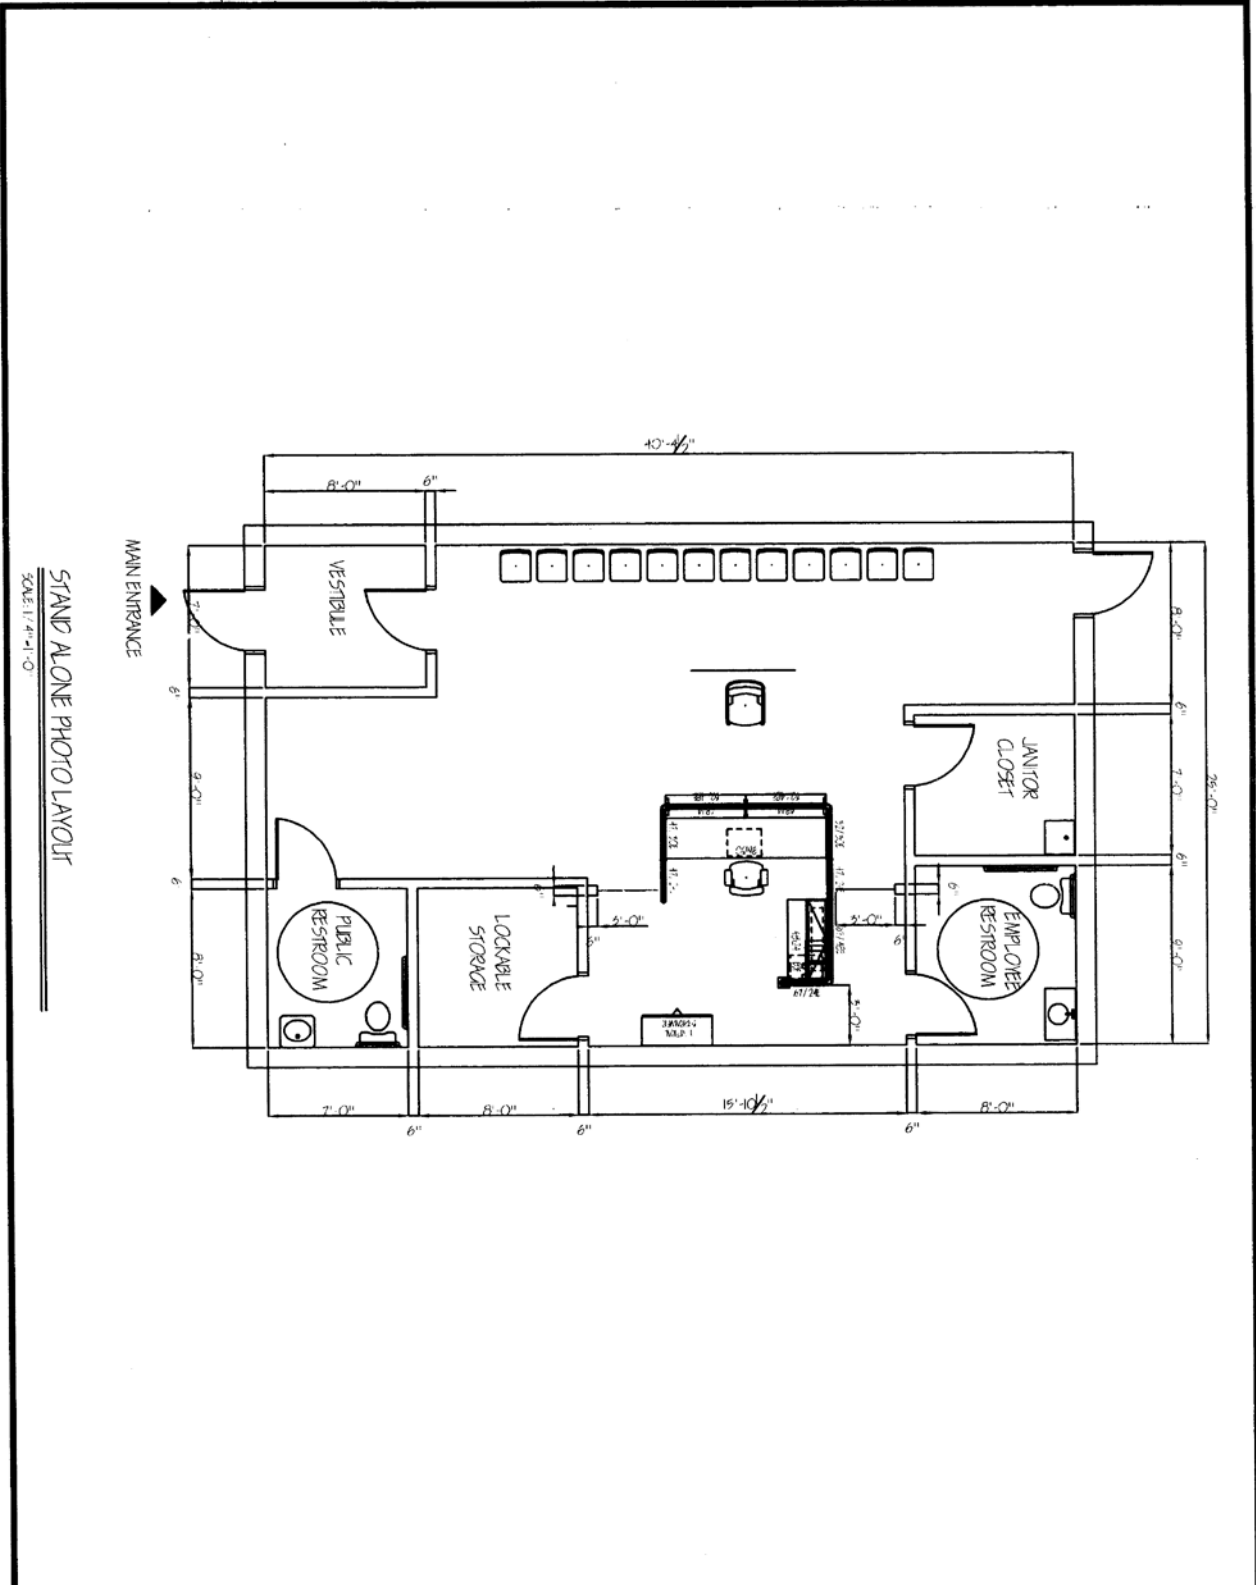

STAND ALONE PHOTO LAYOUT
 SCALE: 1/4" = 1'-0"

NO.	DESCRIPTION	DATE	BY
1	ISSUED FOR PERMITS	1/29/04	...
2
3
4
5
6
7
8
9
10
11
12
13
14
15
16
17
18
19
20

PENNSYLVANIA DEPARTMENT OF TRANSPORTATION
 STAND ALONE PHOTO CENTER

SPRINGSUITE
office interiors

528 WYOMING STREET
 SUITE 200
 WILKES BARRE, PA 18702
 717.854.5282
 WWW.SPINGSUITE.COM

ALL DRAWINGS ARE THE PROPERTY OF SPRINGSUITE. NO PART OF THIS DRAWING OR ANY INFORMATION CONTAINED HEREIN IS TO BE REPRODUCED OR TRANSMITTED IN ANY FORM OR BY ANY MEANS, ELECTRONIC OR MECHANICAL, INCLUDING PHOTOCOPYING, RECORDING, OR BY ANY INFORMATION STORAGE AND RETRIEVAL SYSTEM, WITHOUT THE WRITTEN PERMISSION OF SPRINGSUITE.