


FISH HABITAT IMPROVEMENT PLAN
for
WILMORE RESERVOIR, CAMBRIA COUNTY
by
PA FISH AND BOAT COMMISSION
DIVISION OF HABITAT MANAGEMENT

Drawn By: M.B.S., V.J.L. Habitat Manager: Vinnie Lessard Date: 3/13/2024

NOT TO SCALE
FIT IN FIELD
ALL SIZES APPROXIMATE

NOTE : **Blue Text Indicates Proposed Sites**
Black Text Indicates Completed Sites

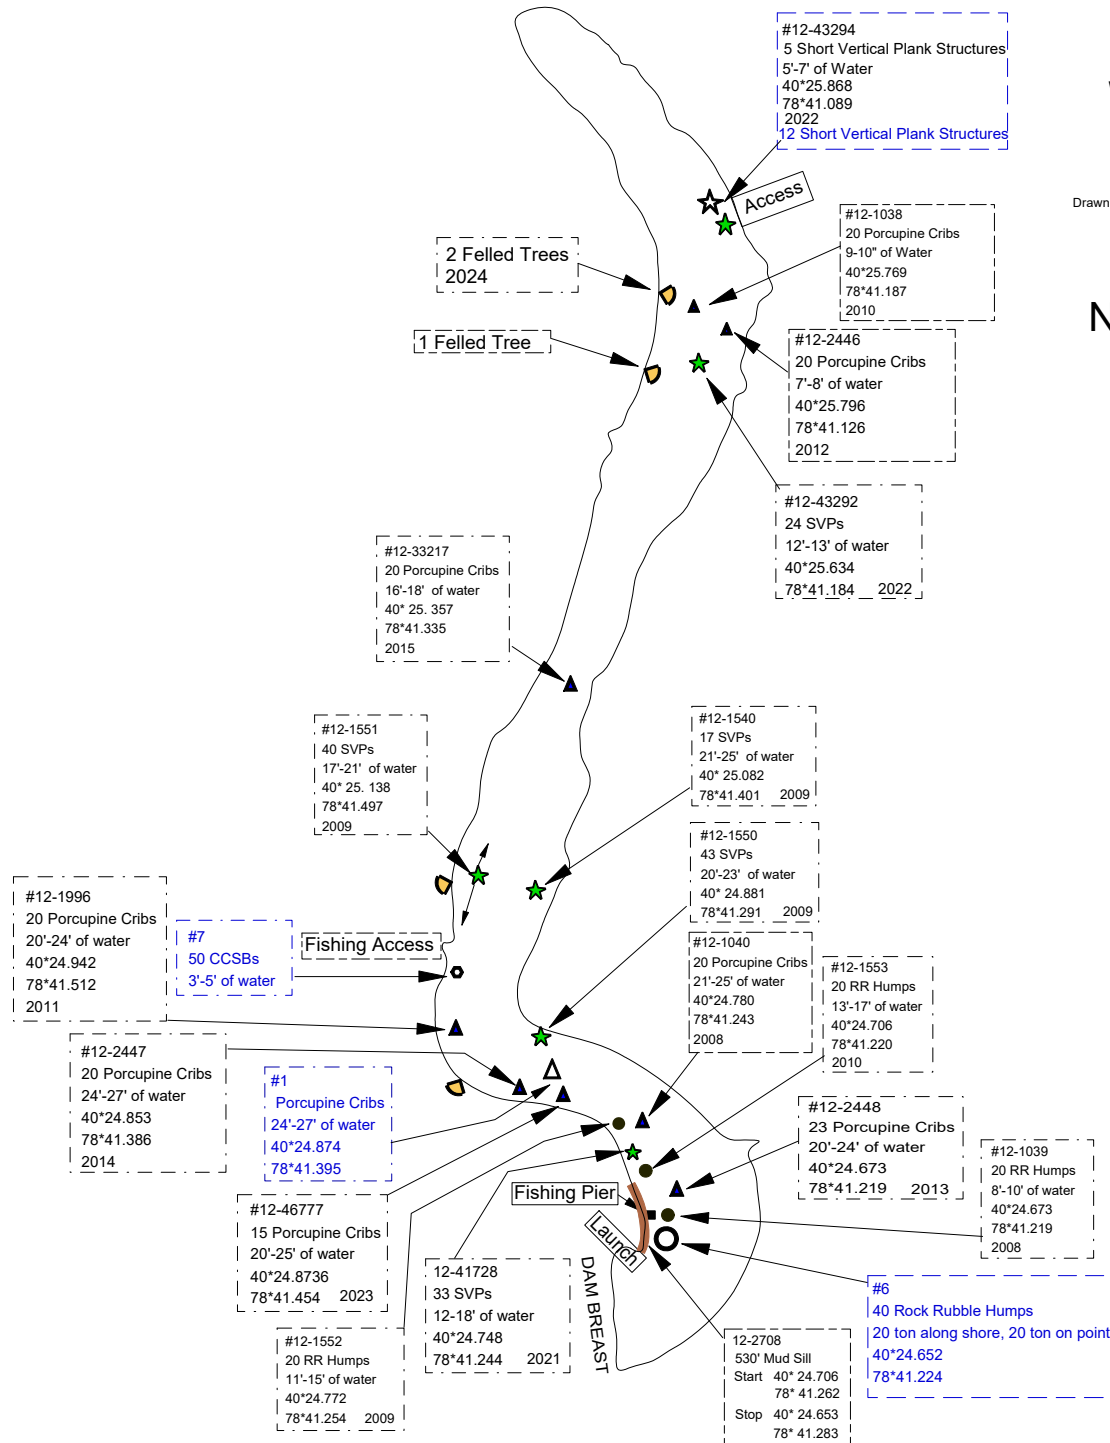

PLAN MAP LEGEND	
	PROPOSED
CATFISH SPAWNING BOX	→
TURTLE BASKING PLATFORM	→
VERTICAL PLANK STRUCTURE	→
BLACK BASS NESTING STRUCTURE	→
FELLED SHORELINE TREE	→
PORCUPINE CRIB	→
PORCUPINE CRIB JUNIOR	→
SHORT VERTICAL PLANK STRUCTURE	→
ROCK RUBBLE HUMPS	→
CONIFER STRING	→
POST CLUSTER	→
POST CLUSTERS PLUS	→
SPIDER HUMPS	→
ROCK STAR STRUCTURES	→
POST STUMPS	→
STONE FRAMED DEFLECTOR	→
SAW-TOOTHED DEFLECTOR	→
ROOT WADLOG DEFLECTOR	→
TIRE STRUCTURE	→
ROAD BED	→
	COMPLETED
CATFISH SPAWNING BOX	→
TURTLE BASKING PLATFORM	→
VERTICAL PLANK STRUCTURE	→
BLACK BASS NESTING STRUCTURE	→
FELLED SHORELINE TREE	→
PORCUPINE CRIB	→
PORCUPINE CRIB JUNIOR	→
SHORT VERTICAL PLANK STRUCTURE	→
ROCK RUBBLE HUMPS	→
CONIFER STRING	→
POST CLUSTER	→
POST CLUSTERS PLUS	→
SPIDER HUMPS	→
ROCK STAR STRUCTURES	→
POST STUMPS	→
STONE FRAMED DEFLECTOR	→
SAW-TOOTHED DEFLECTOR	→
ROOT WADLOG DEFLECTOR	→
TIRE STRUCTURE	→
ROAD BED	→

