


DISTRICT	COUNTY	ROUTE	SECTION	SHEET	
1-0	ERIE	0531	A08	29A OF 63	
HARBORCREEK TOWNSHIP					
REV NO	REVISIONS			DATE	BY APPD

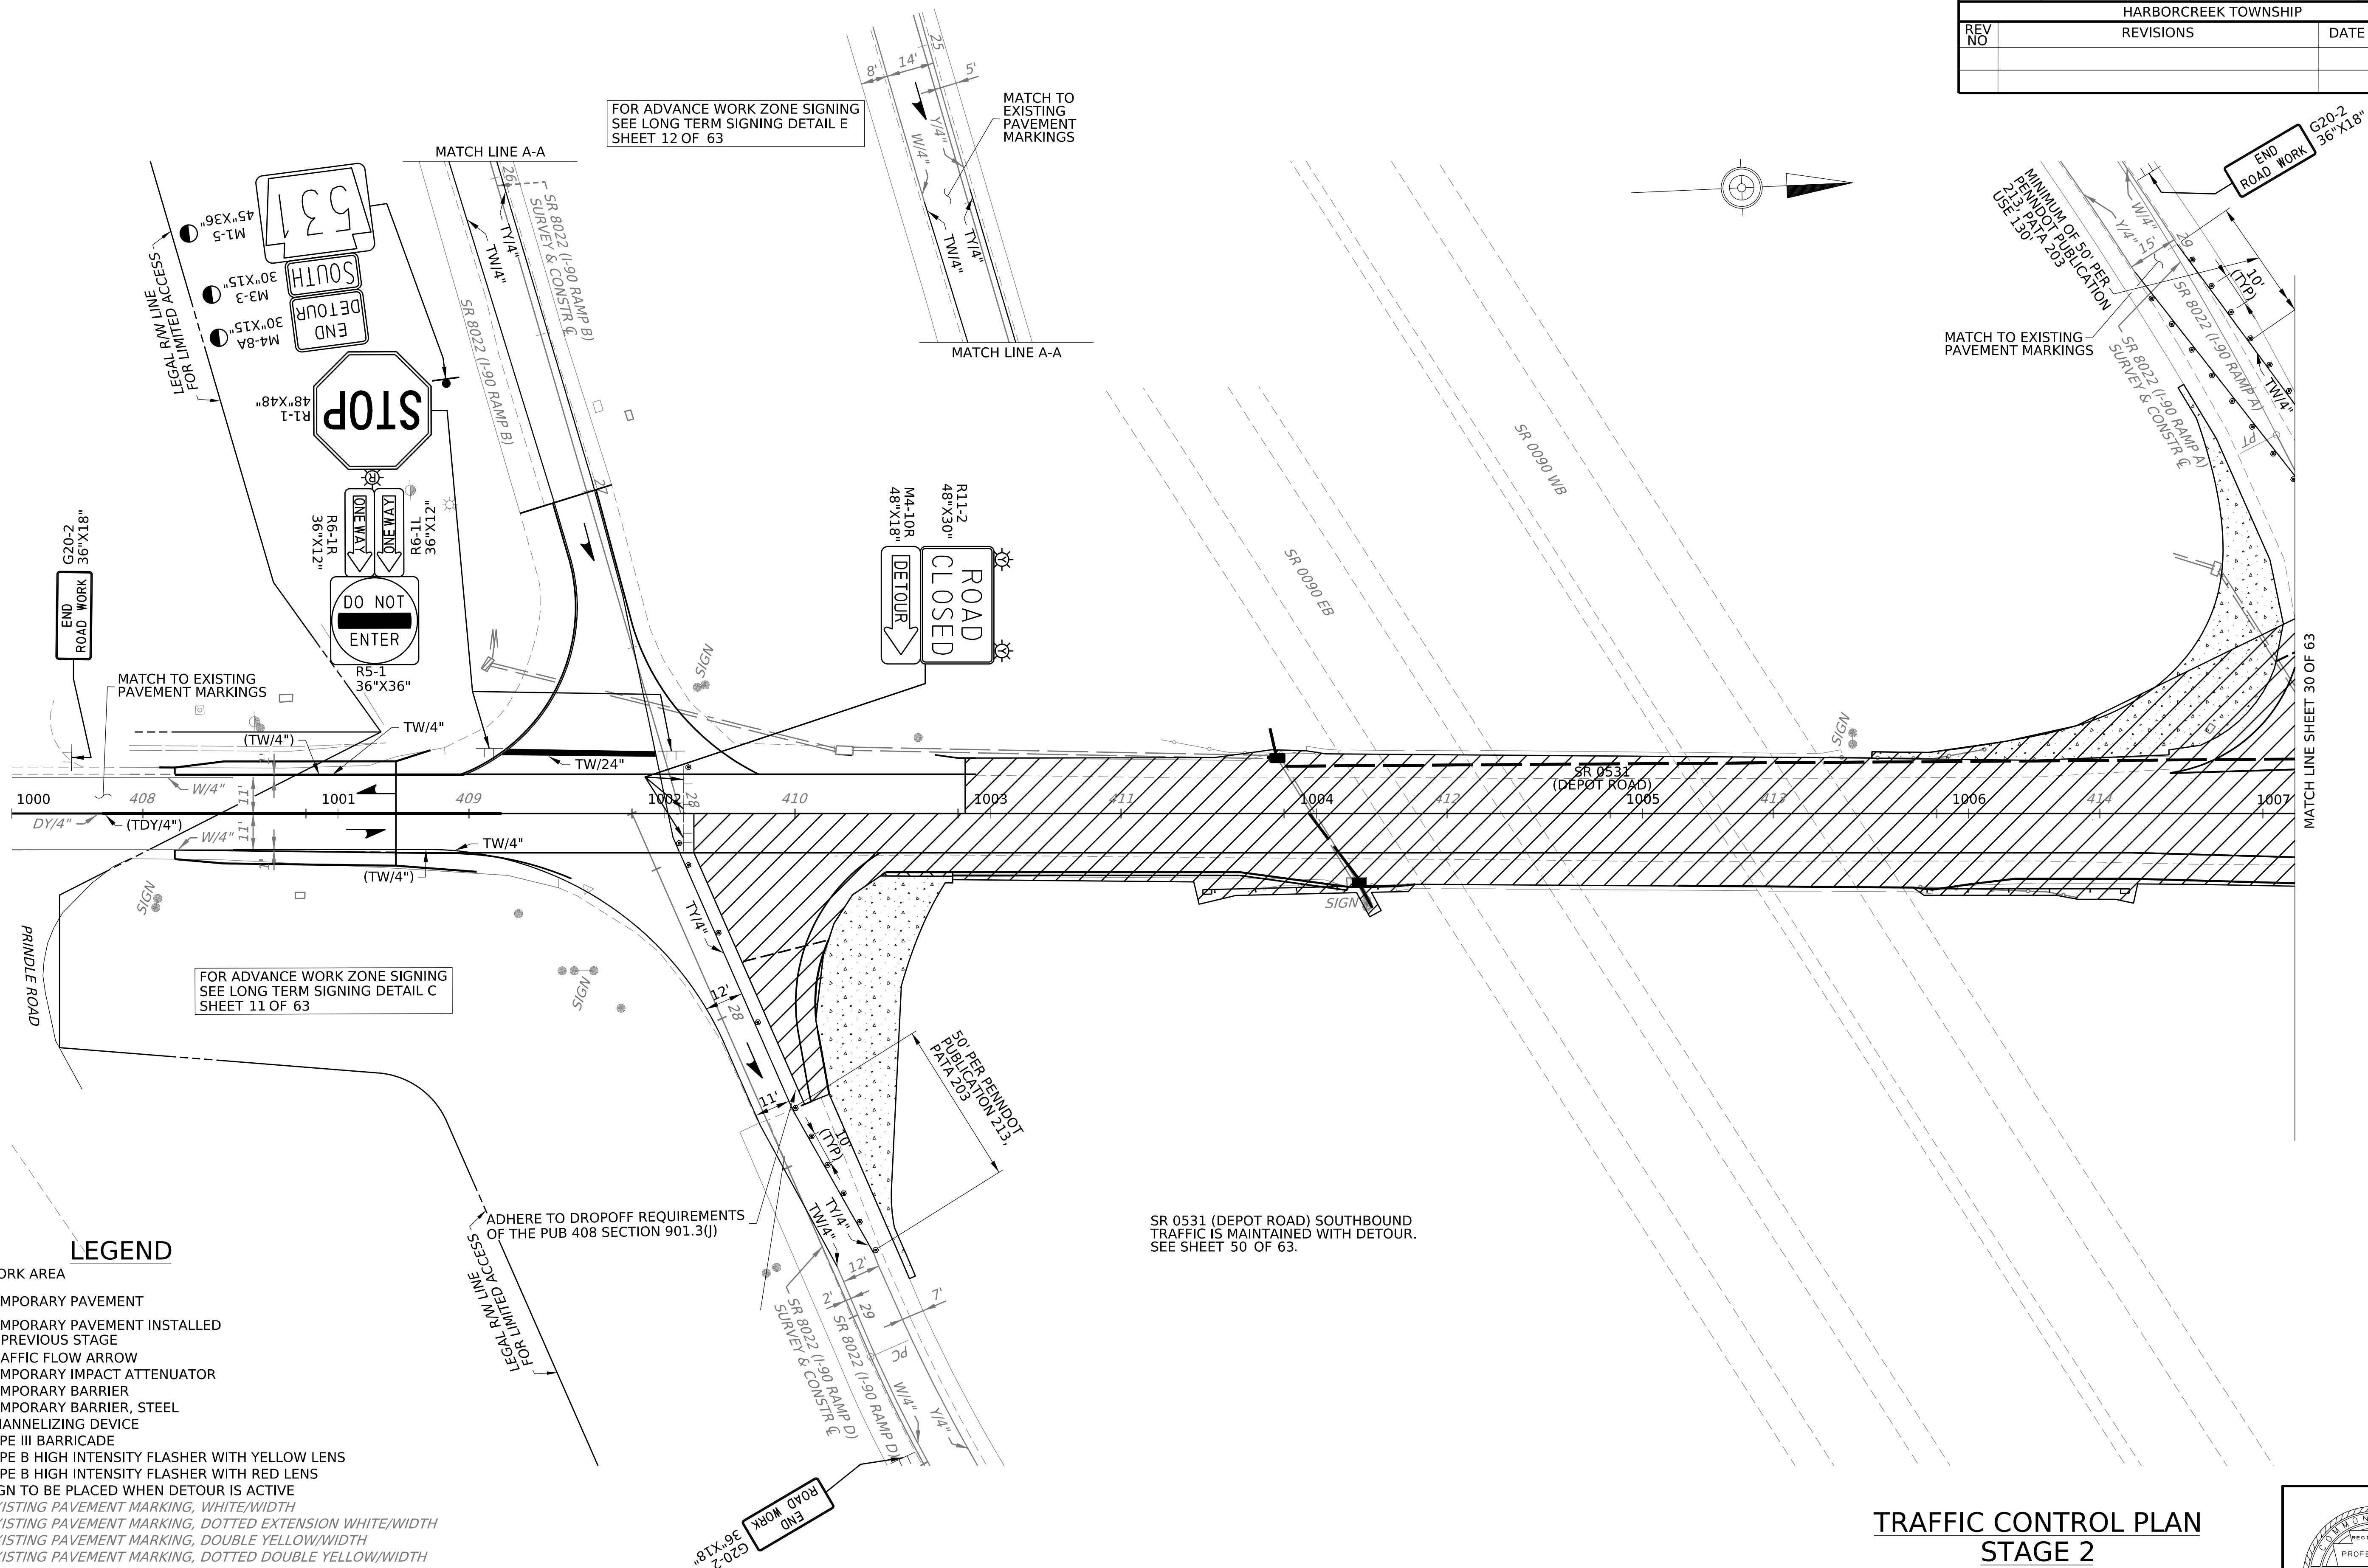


SR 0531 (DEPOT ROAD) SOUTHBOUND
TRAFFIC IS MAINTAINED WITH DETOUR.
SEE SHEET 50 OF 63.

TRAFFIC CONTROL PLAN


STAGE 2

SCALE IN FEET

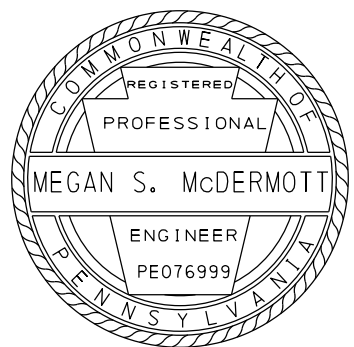

OPERATOR: RPFab
FILE NAME: \\msconsultants.com\files\Production\08160106790-03\mpt\sheets\TCstg02p101_rev1.dgn


DISTRICT	COUNTY	ROUTE	SECTION	SHEET	
1-0	ERIE	0531	A08	30A	OF 63
HARBORCREEK TOWNSHIP					
REV NO	REVISIONS			DATE	BY APPD

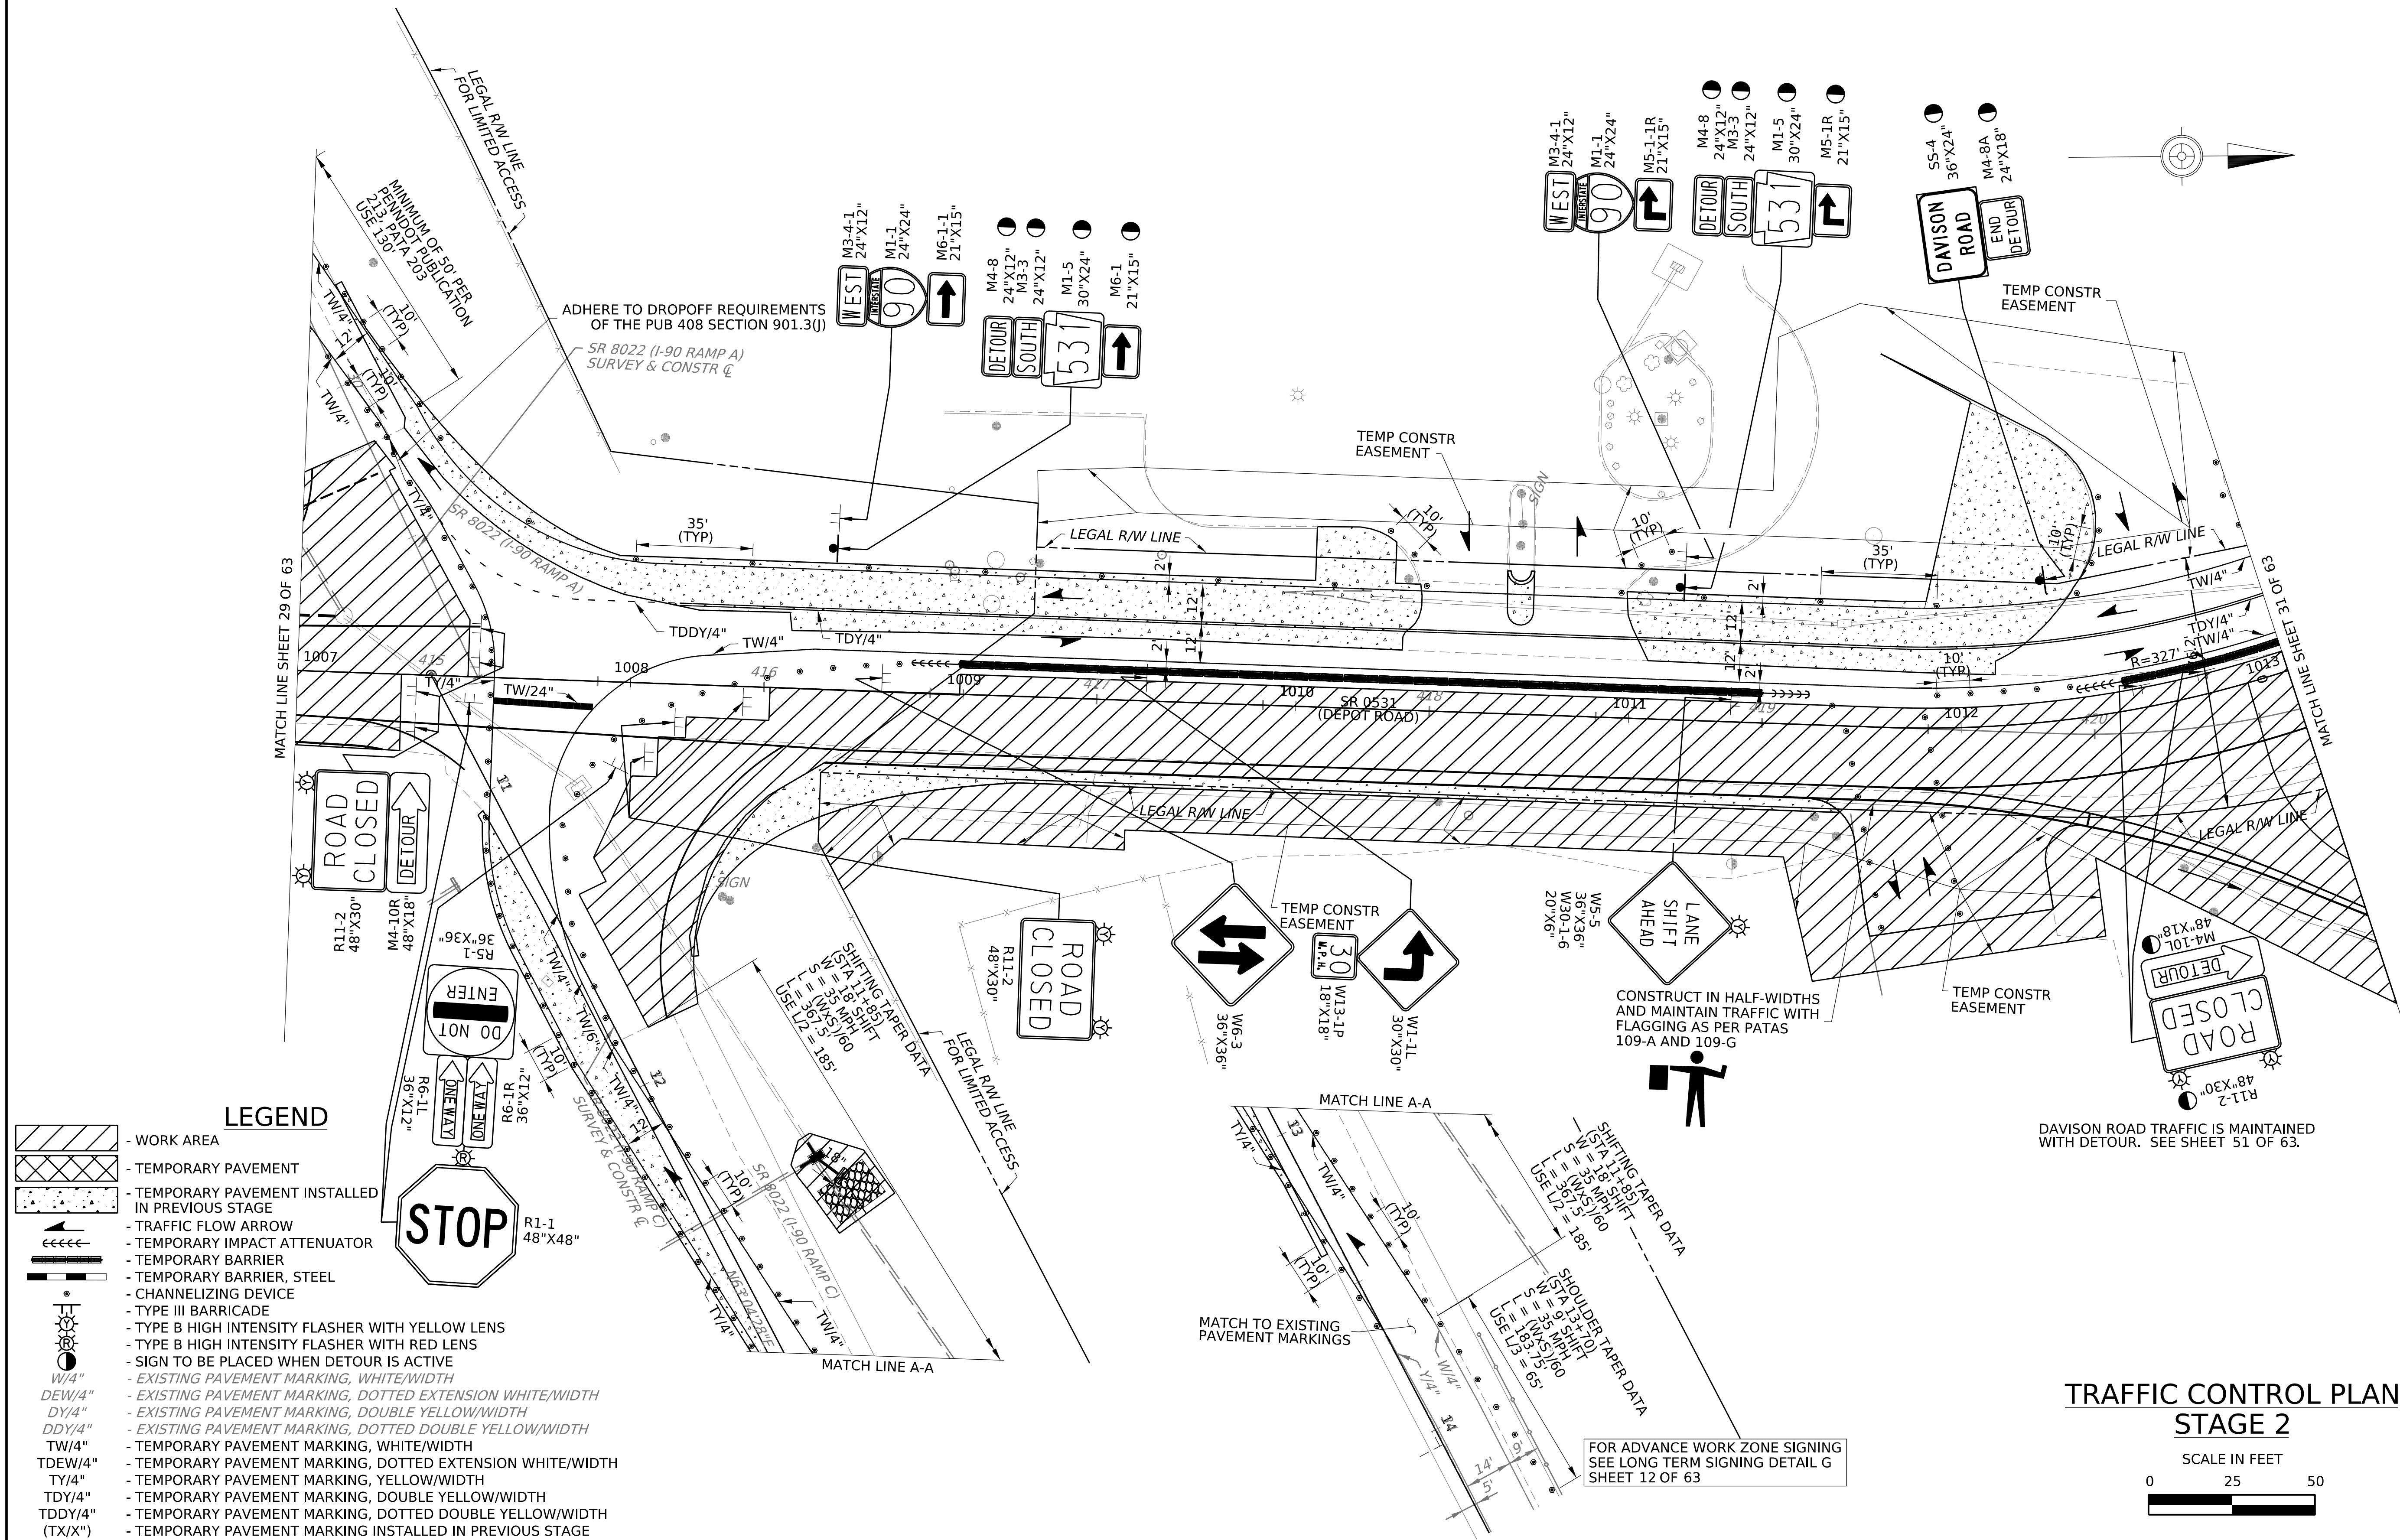

TRAFFIC CONTROL PLAN STAGE 2

SCALE IN FEET




0 25 50

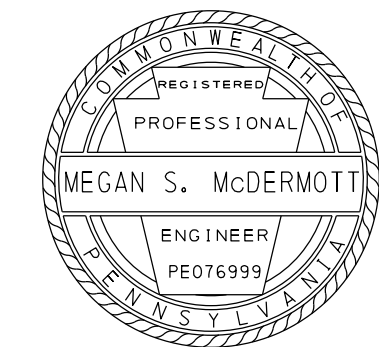


DISTRICT	COUNTY	ROUTE	SECTION	SHEET		
1-0	ERIE	0531	A08	1 OF 2		
HARBORCREEK TOWNSHIP						
REV NO	REVISIONS			DATE	BY	APPD

LEGEND


- - DETOUR ROUTE
- ➔ - TRAFFIC FLOW ARROW
- ▨ - WORK ZONE
- TT - TYPE III BARRICADE
- - TYPE B SIGN
- ⦿ - TYPE E SIGN
- ① - SIGN IDENTIFICATION NUMBER
- ⚡ - TYPE B HIGH INTENSITY FLASHER WITH YELLOW LENS

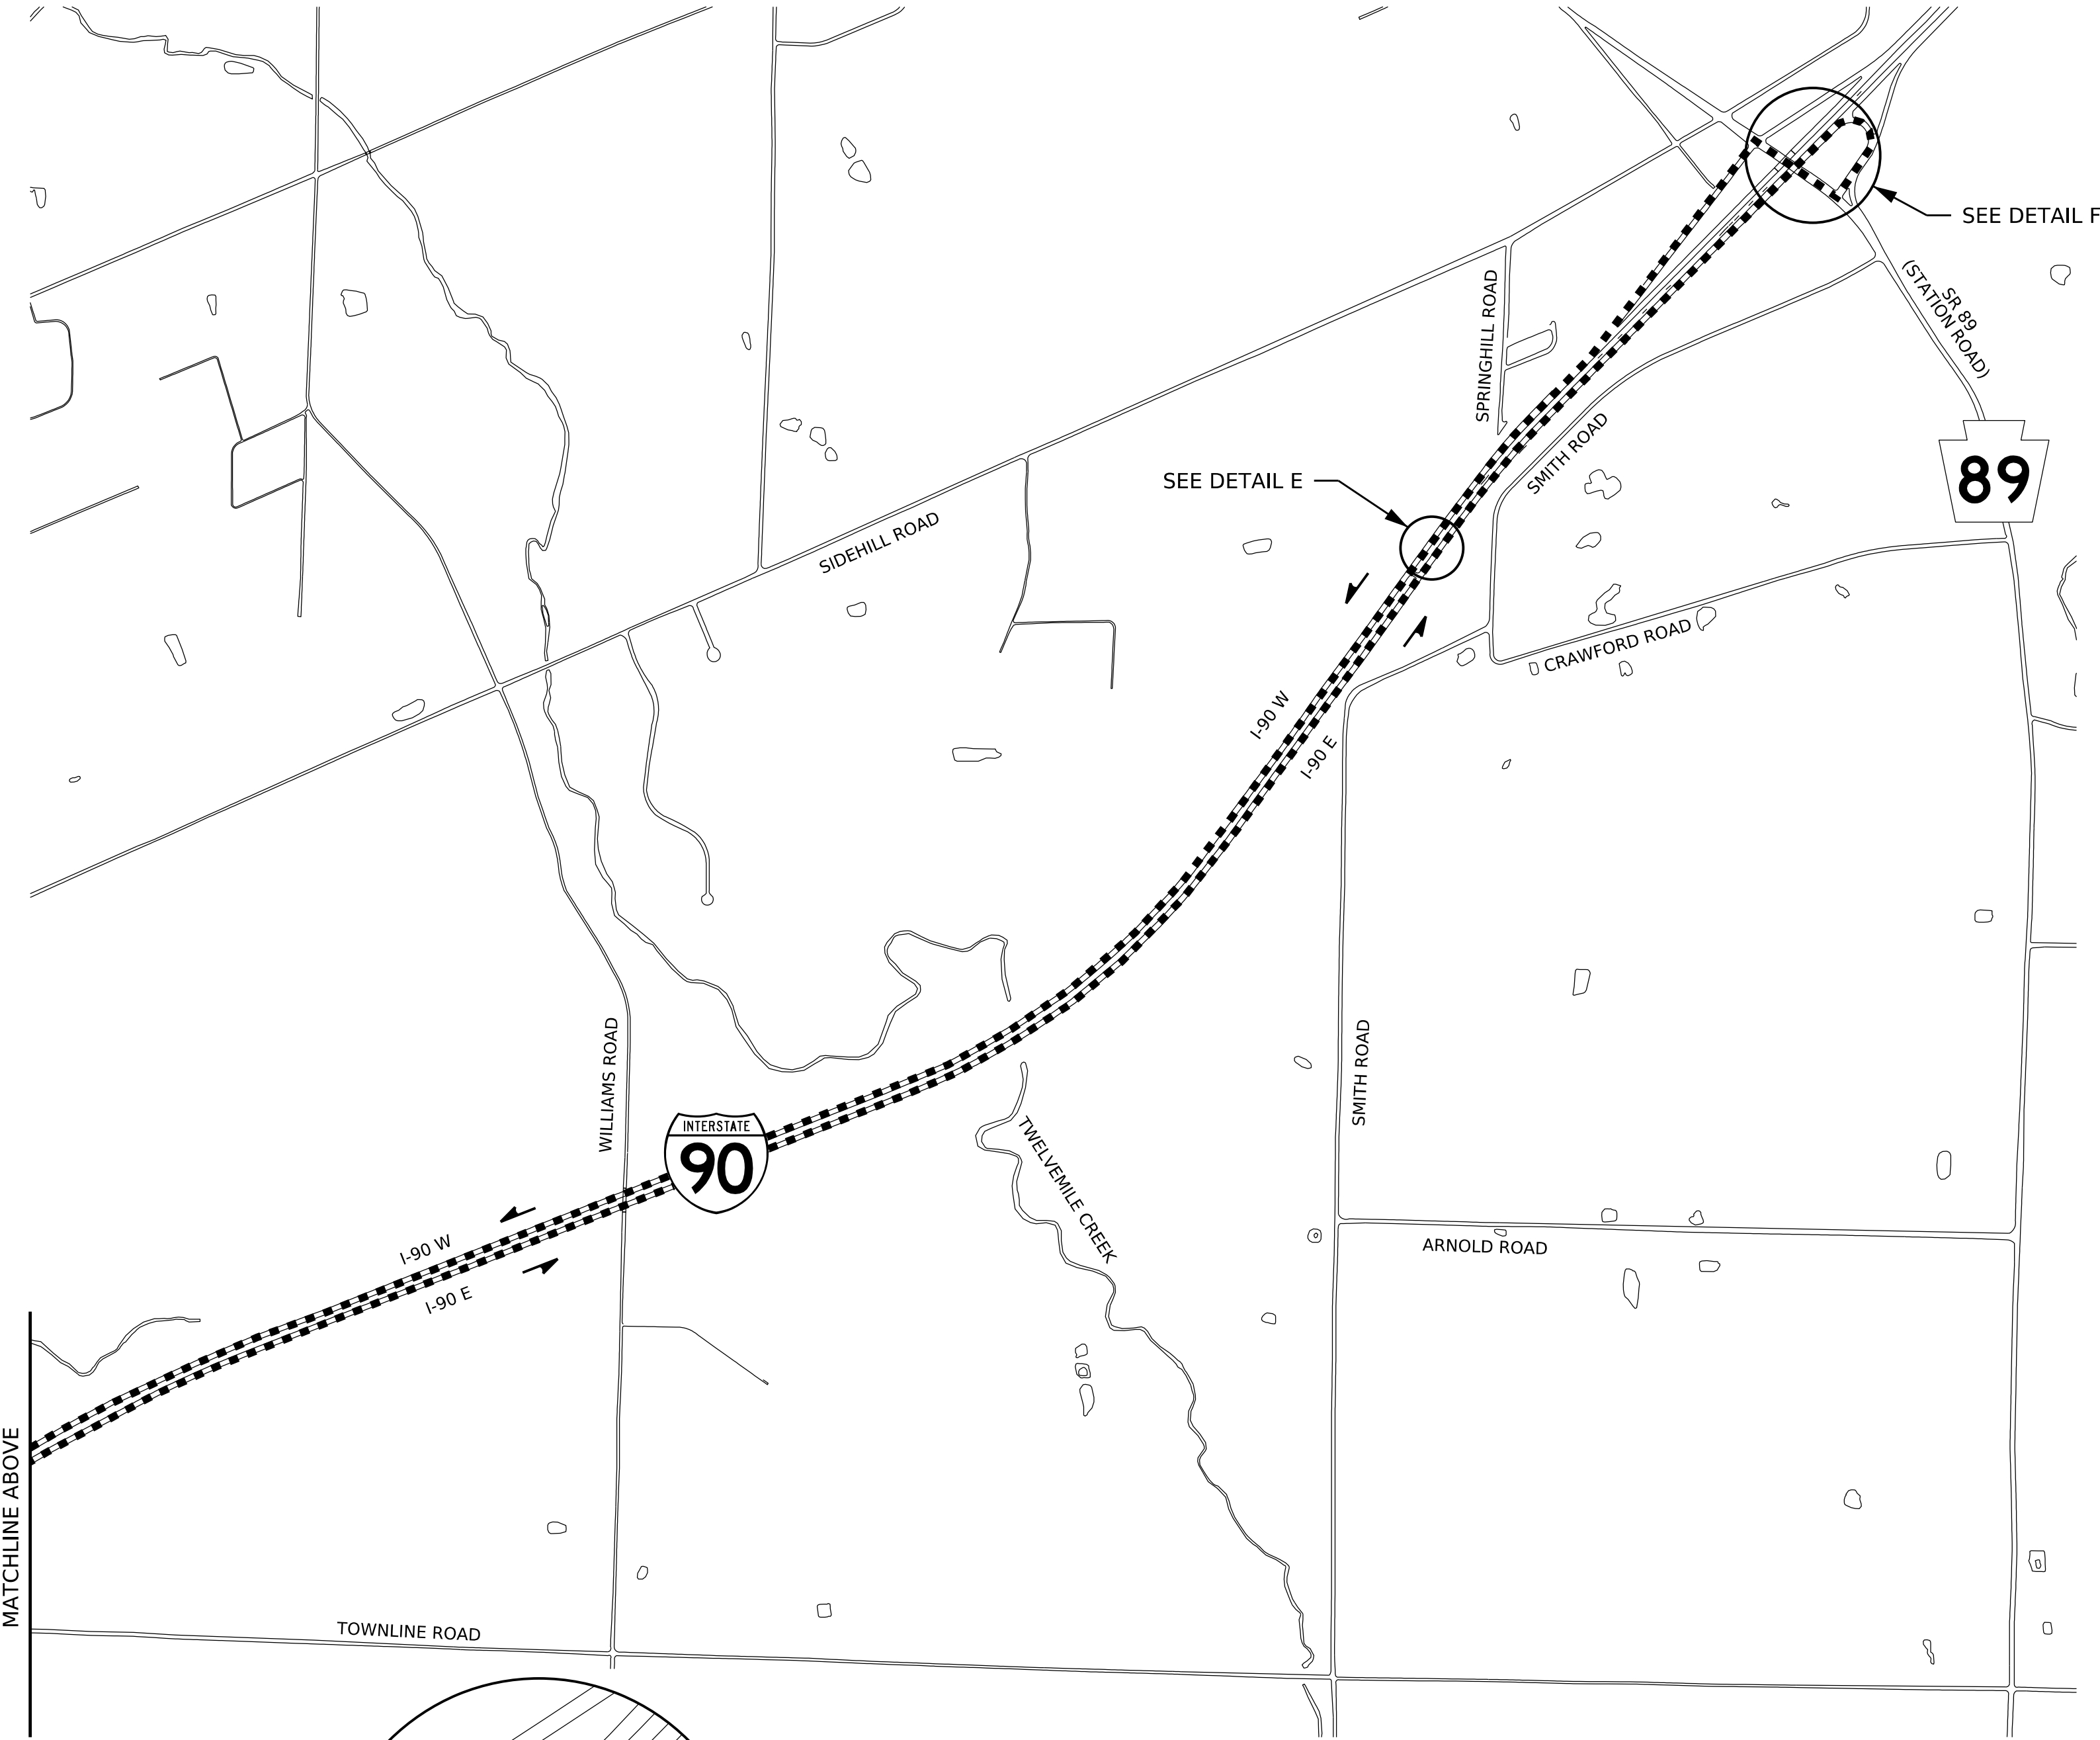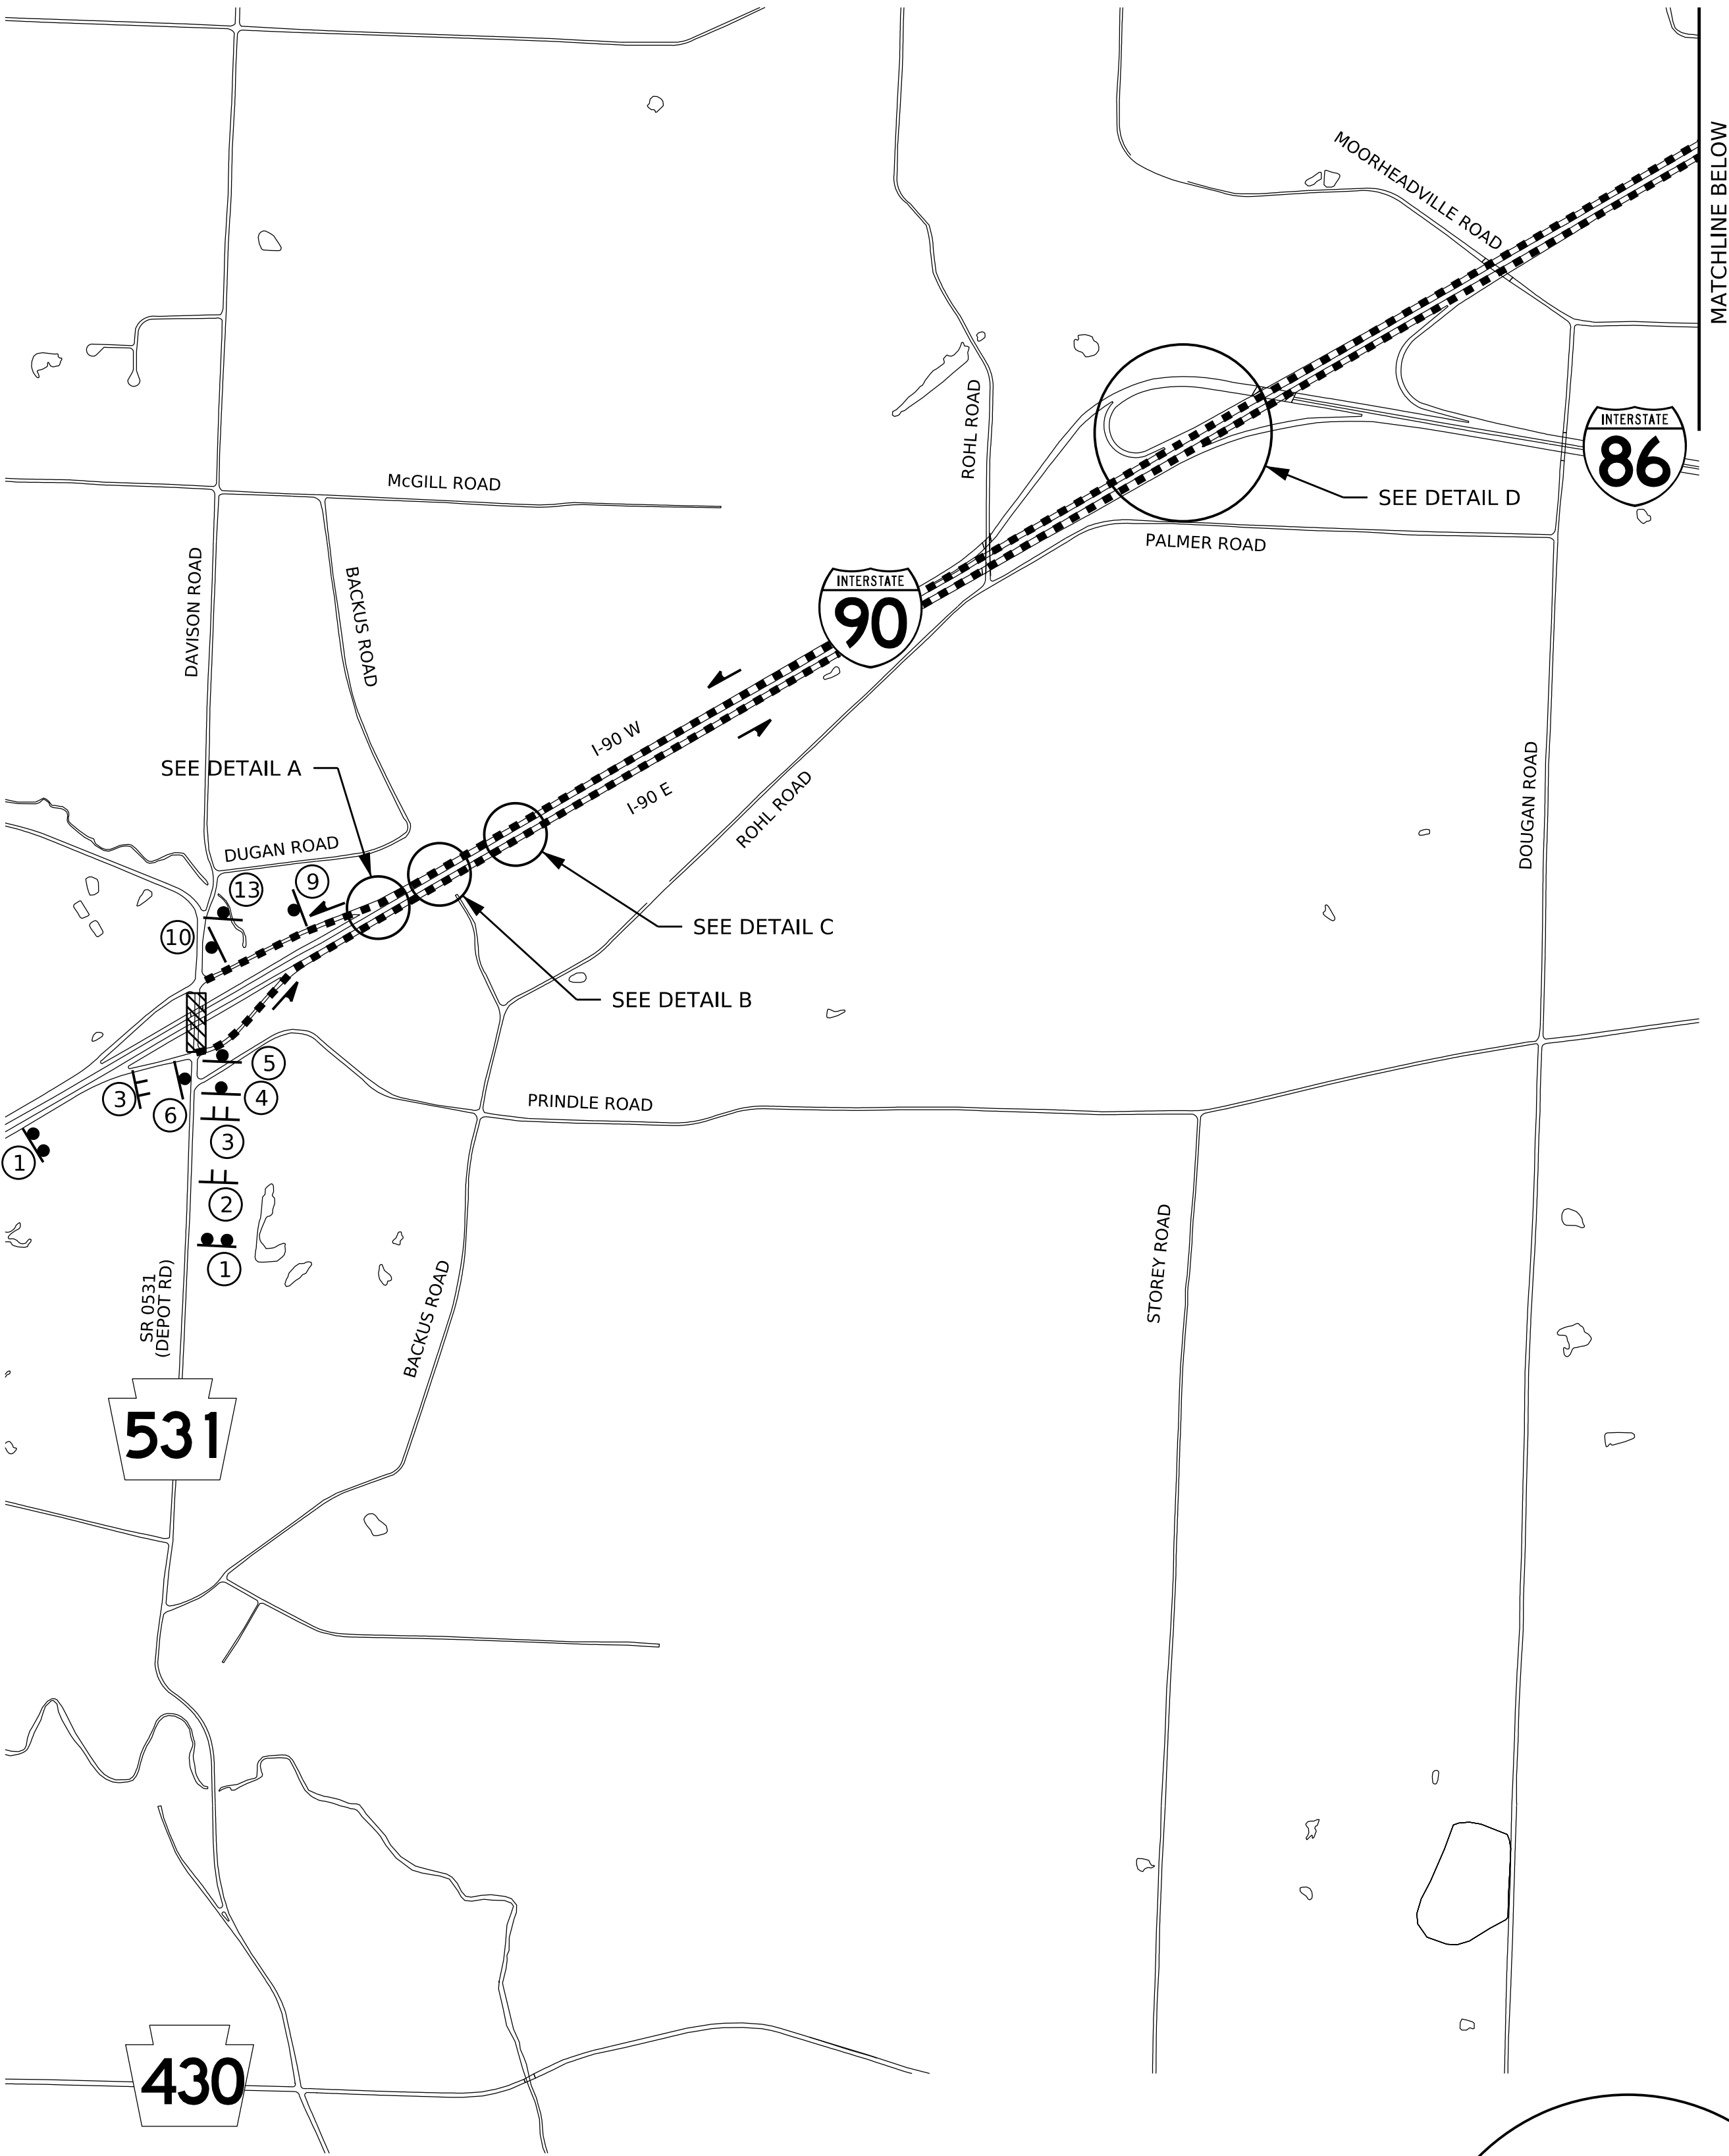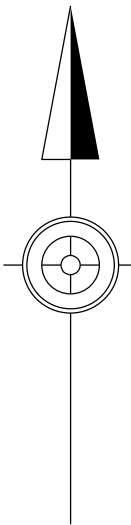


NOTES:
1. DETOUR LENGTH = 12.3 MILES
2. SEE SHEET 2 OF 2 FOR SIGN FABRICATIONS

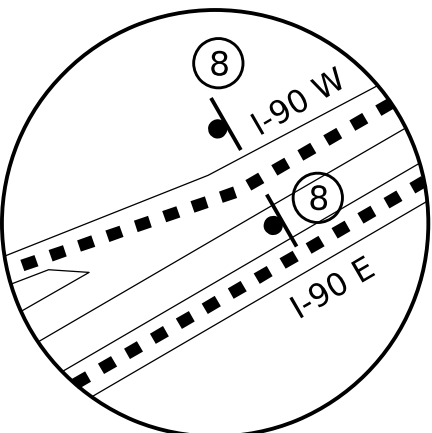


DETAIL A

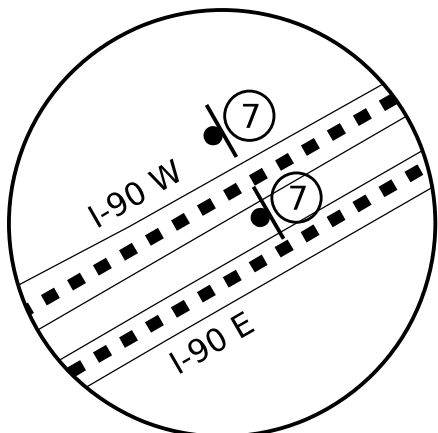


DETAIL B

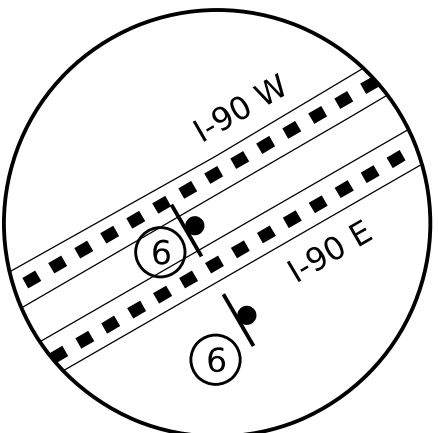


DETAIL C

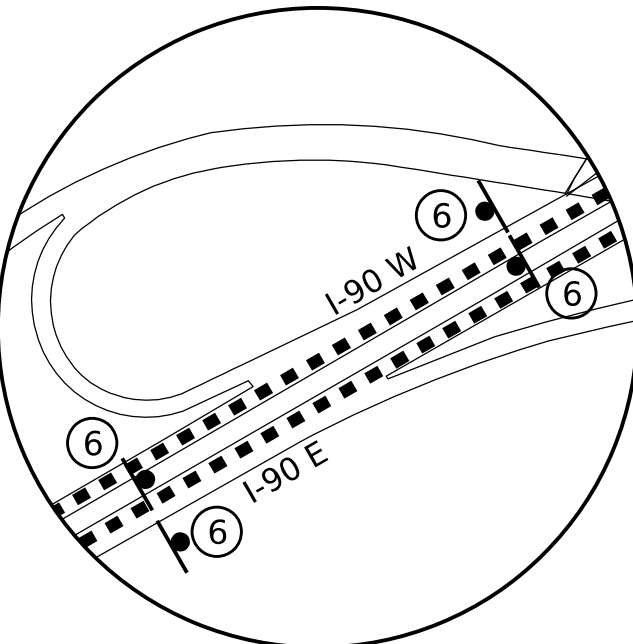


DETAIL D

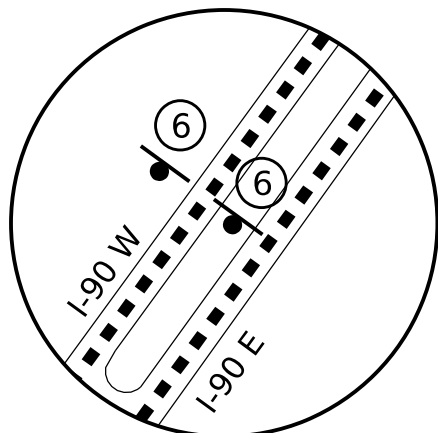


DETAIL E

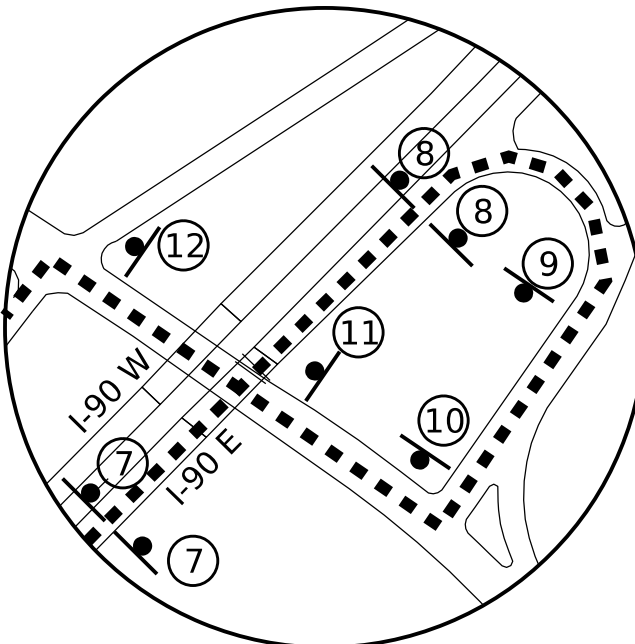















DETAIL F

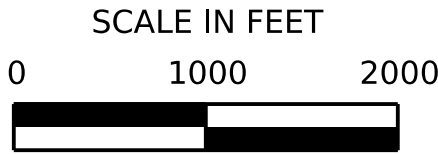

TRAFFIC CONTROL PLAN
STAGES 2 AND 3
SR 0531 (DEPOT ROAD) NORTHBOUND
DETOUR PLAN SHEET

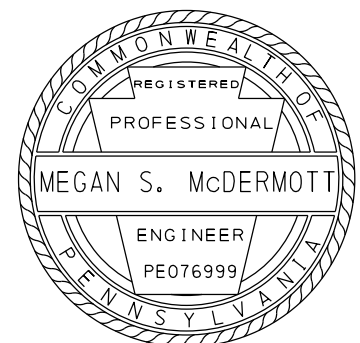

DISTRICT	COUNTY	ROUTE	SECTION	SHEET		
1-0	ERIE	0531	A08	2 OF 2		
HARBORCREEK TOWNSHIP						
REV NO	REVISIONS			DATE	BY	APPD

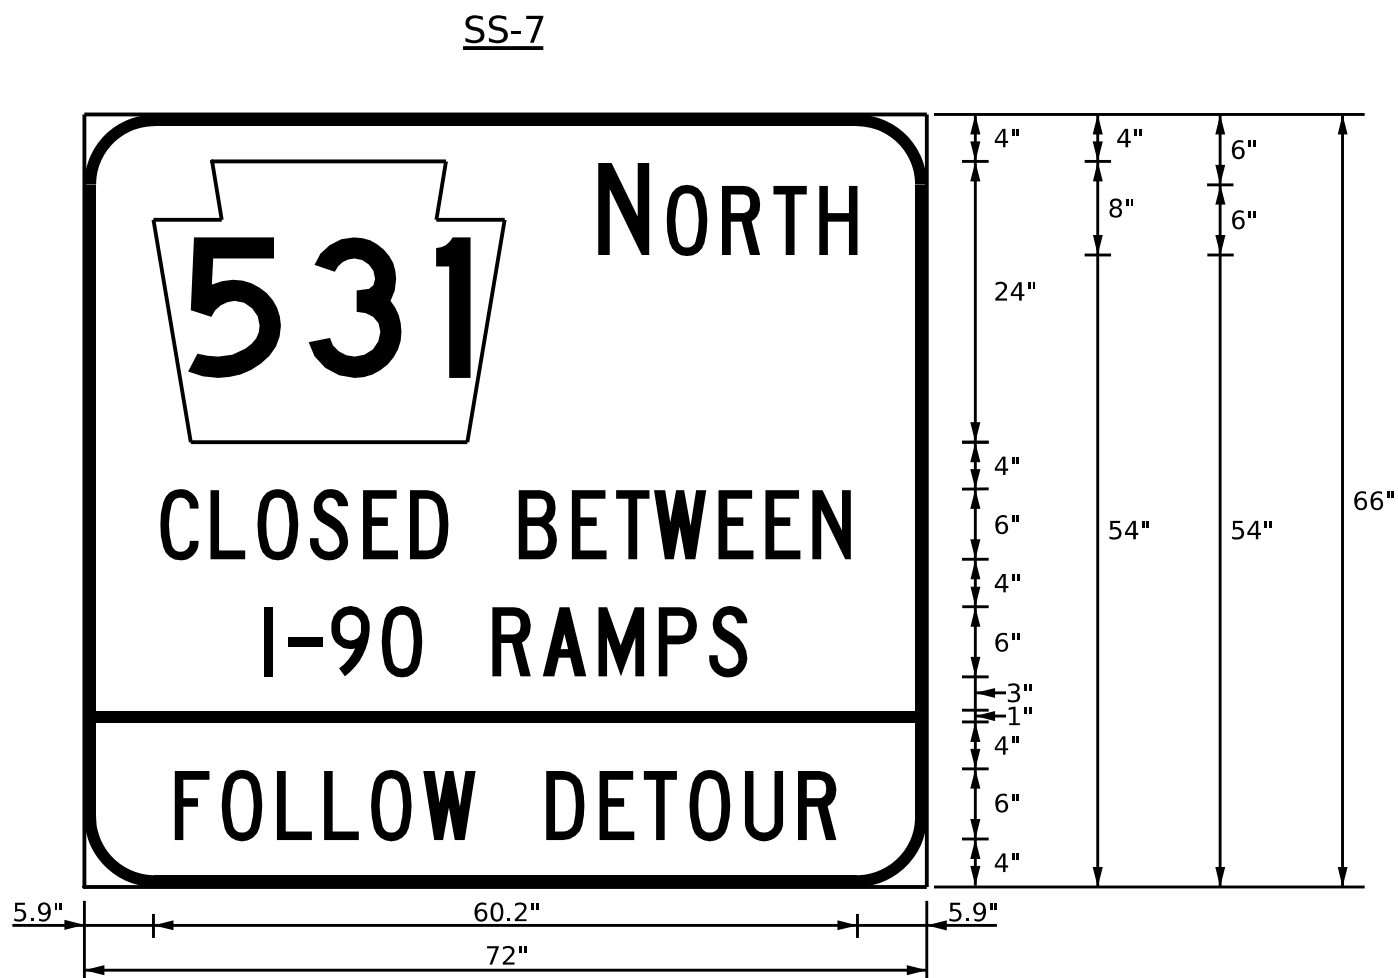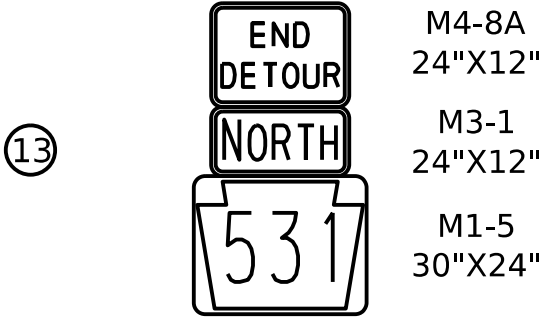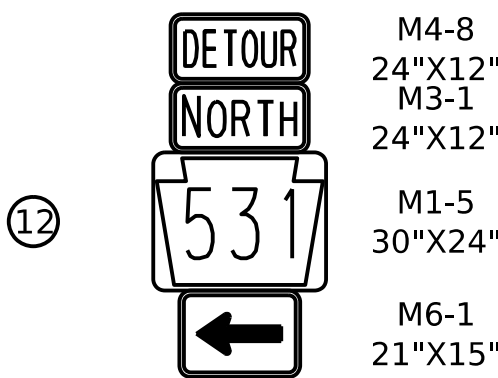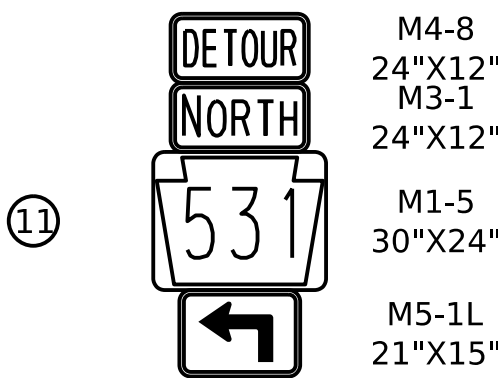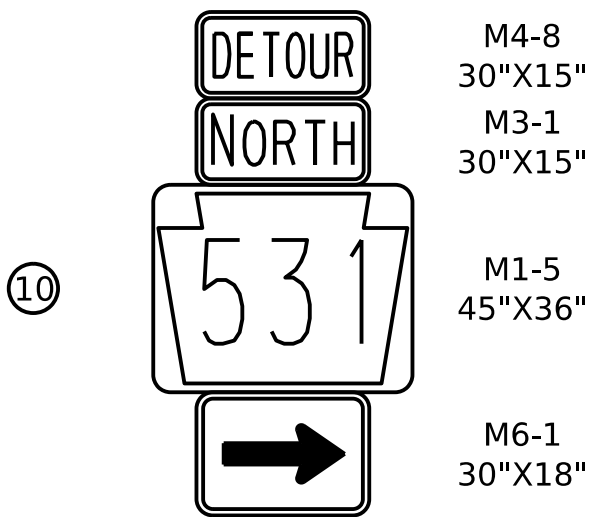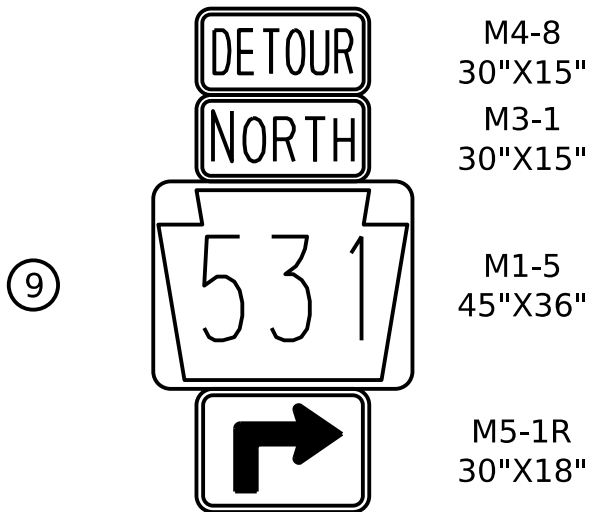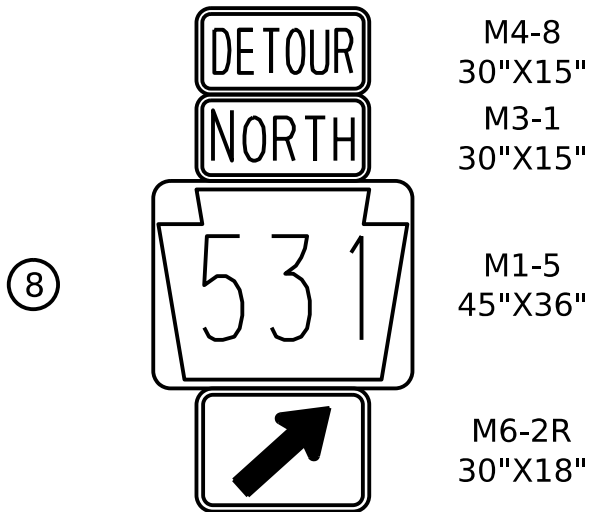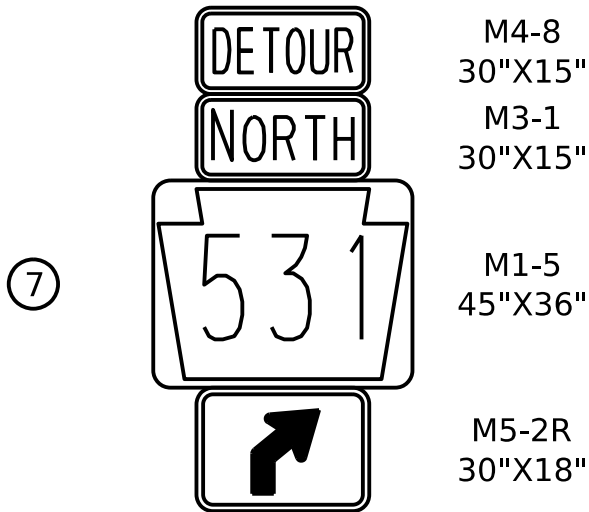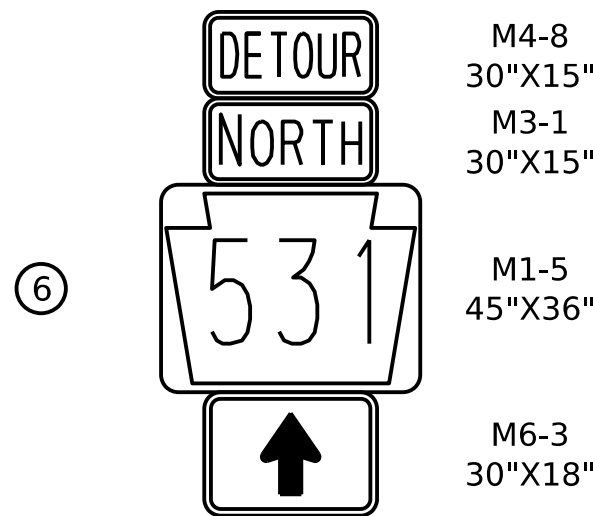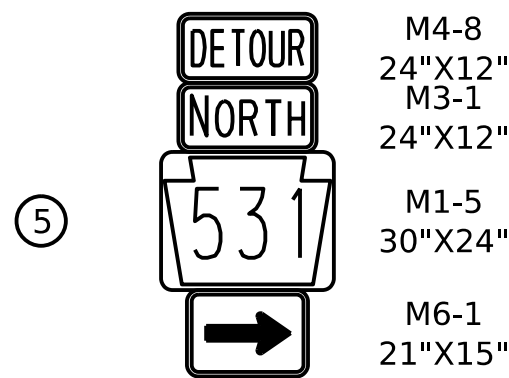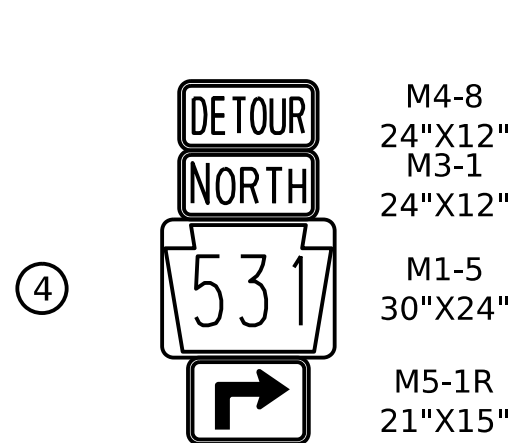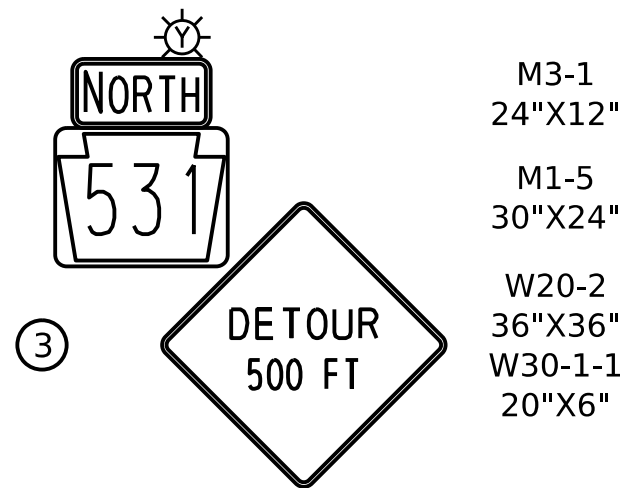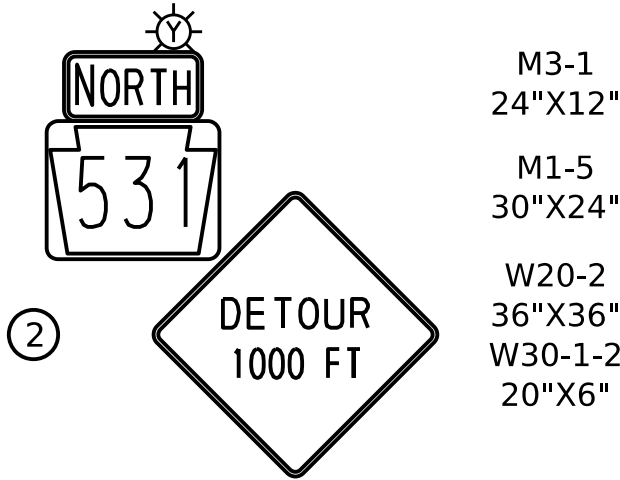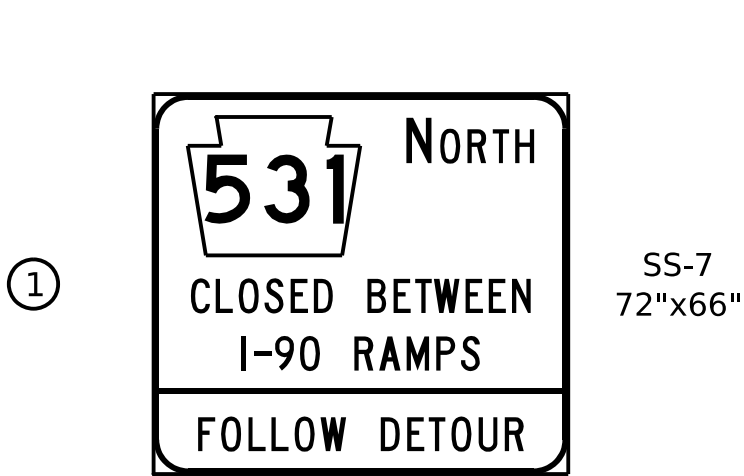

1.0" BORDER WITH 6.0" RADIUS ON CORNERS
PA SHIELD SHALL HAVE BLACK NON-REFLECTORIZED LEGEND
AND BORDER ON WHITE REFLECTORIZED BACKGROUND

24" PA SHIELD 8" U.C. LET. 6" U.C. LET. LET. SERIES C	6" U.C. LET. LET. SERIES C	6" U.C. LET. LET. SERIES C	6" U.C. LET. LET. SERIES C
5.9 - SHIELD	6.5 - C	11.0 - I	7.8 - F
30.0 - SHIELD	4.3 - C	0.8 - I	4.0 - F
8.0 - N	4.0 - L	4.5 - --	4.7 - O
5.9 - N	4.5 - O	4.5 - --	4.0 - L
4.7 - O	4.5 - S	4.5 - --	4.0 - L
4.3 - R	4.0 - E	4.3 - 9	4.5 - O
4.0 - T	3.3 - D	3.5 - 0	4.5 - W
3.3 - H	6.0 - B	6.0 - R	6.0 - D
5.9	4.5 - B	4.3 - R	4.5 - D
72.0	3.7 - E	4.8 - A	3.7 - E
	3.3 - T	5.2 - M	4.0 - T
	5.5 - W	4.3 - P	4.7 - O
	4.0 - E	3.3 - S	4.5 - U
	4.0 - E	11.0 - S	3.3 - R
	3.3 - N	72.0	7.8
	6.6		
	72.0		72.0

TRAFFIC CONTROL PLAN
STAGES 2 AND 3
SR 0531 (DEPOT ROAD) NORTHBOUND
DETOUR PLAN SHEET

