



20-1011-0080-1681	MPMS 123093
-------------------	-------------

B.M.#2 ELEV. 1262.68
18.7' RT S.R. 1011 STA. 219+11
COTTON GIN SPINDLE SET IN EP NO. 017720

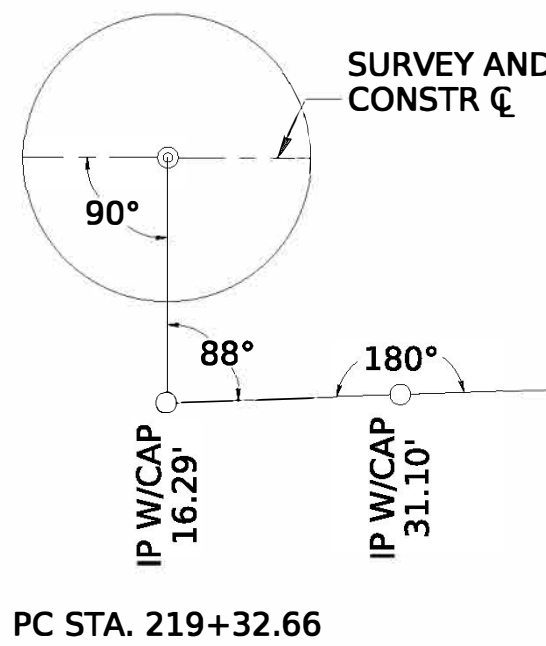

 INTERSTATE TRAFFIC ROUTE
 STATE ROUTE
 TOWNSHIP ROAD
 PROJECT
NO DETOUR
SCALE

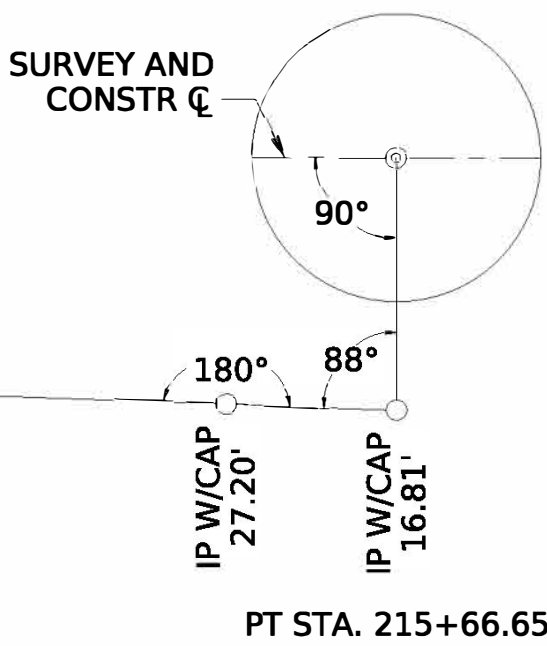


PRELIMINARY PLAN
NOT FOR CONSTRUCTION

PI STA 213+57.33
 $\Delta = 25^{\circ}33'00''$ LT
 $D = 06^{\circ}00'00''$
 $T = 216.51'$
 $L = 425.83'$
 $R = 954.92'$
 $E = 24.24'$

PI STA 6+74.10
 $\Delta = 29^{\circ}00'00''$ RT
 $D = 23^{\circ}49'29''$
 $T = 62.19'$
 $L = 121.72'$
 $R = 240.49'$
 $E = 7.91'$

PI STA 220+69.39
 $\Delta = 12^{\circ}15'30''$ LT
 $D = 04^{\circ}30'00''$
 $T = 136.73'$
 $L = 272.41'$
 $R = 1273.25'$
 $E = 7.32'$

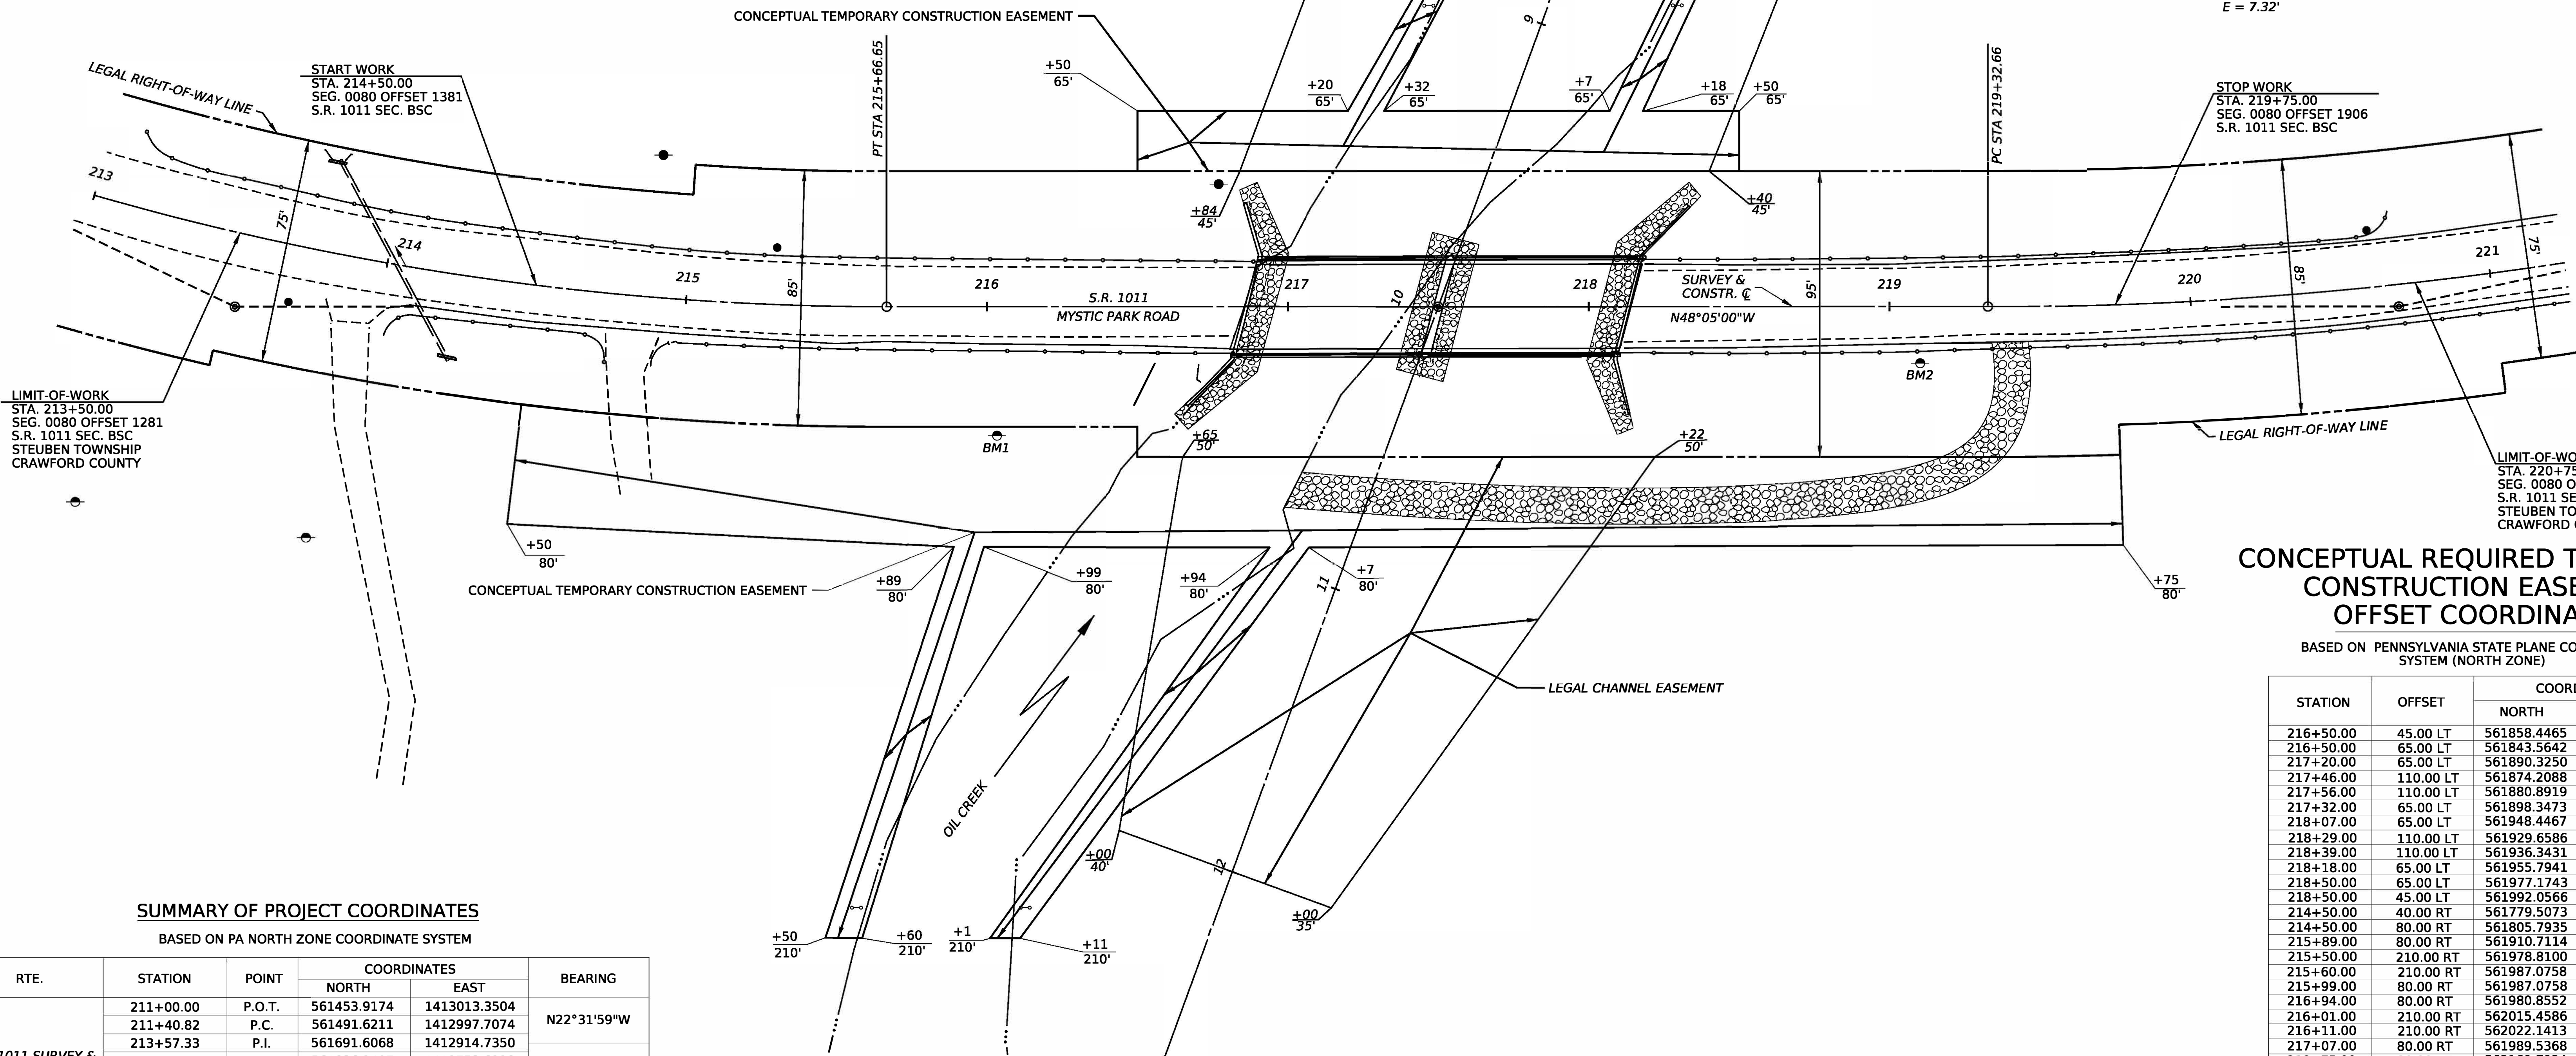

BASED ON PA NORTH ZONE COORDINATE SYSTEM

RTE.	STATION	POINT	COORDINATES		BEARING
			NORTH	EAST	
S.R. 1011 SURVEY & CONSTR. 4	211+00.00	P.O.T.	561453.9174	1413013.3504	N22°31'59"W
	211+40.82	P.C.	561491.6211	1412997.7074	
	219+32.66	P.C.	562080.7629	1412481.2690	
	220+69.39	P.I.	562172.1034	1412379.5283	
	224+05.07	P.T.	562239.7597	1412260.7138	N60°20'30"W
	223+00.00	P.O.T.	562286.7338	1412178.2205	


NOTE: FOUR (4) PLACE COORDINATES ARE USED FOR COMPUTATIONAL PURPOSES ONLY AND DO NOT IMPLY A PRECISION BEYOND TWO (2) PLACES.

BASED ON PENNSYLVANIA STATE PLANE COORDINATE
SYSTEM (NORTH ZONE)

STATION	OFFSET	COORDINATES	
		NORTH	EAST
216+50.00	45.00 LT	561858.4465	412661.5385
219+75.00	30.00 RT	562169.7924	4124500.7339
219+45.00	80.00 RT	562146.8149	412481.4457

FOUR PLACE COORDINATES ARE FOR COMPUTATIONAL PURPOSES ONLY
AND DO NOT IMPLY A PRECISION BEYOND TWO DECIMAL PLACES

SCALE

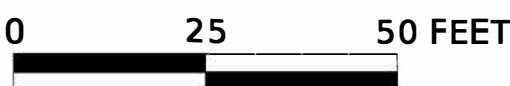

HORIZONTAL