


OPERATOR: brguth
FILE NAME: pw://PDEDCRAPPW01.penn.dot\c:\connect_projects\Documents\OpenRoads_projects\001\20-Crawford\20 0285 BSC (74646)\DESIGN\Roadway\CADD Files\20-4006-0140-2920\204006_PLN.dgn
PLOTTED: 30-DEC-2025 09:29


DISTRICT	COUNTY	ROUTE	SECTION	SHEET
1-0	CRAWFORD	4006	BSC	1 OF 1
CONNEAUT TOWNSHIP				
REV NO	REVISIONS	DATE	BY	APPD

20-4006-0140-2920 MPMS 97077

PRELIMINARY PLAN
NOT FOR CONSTRUCTION

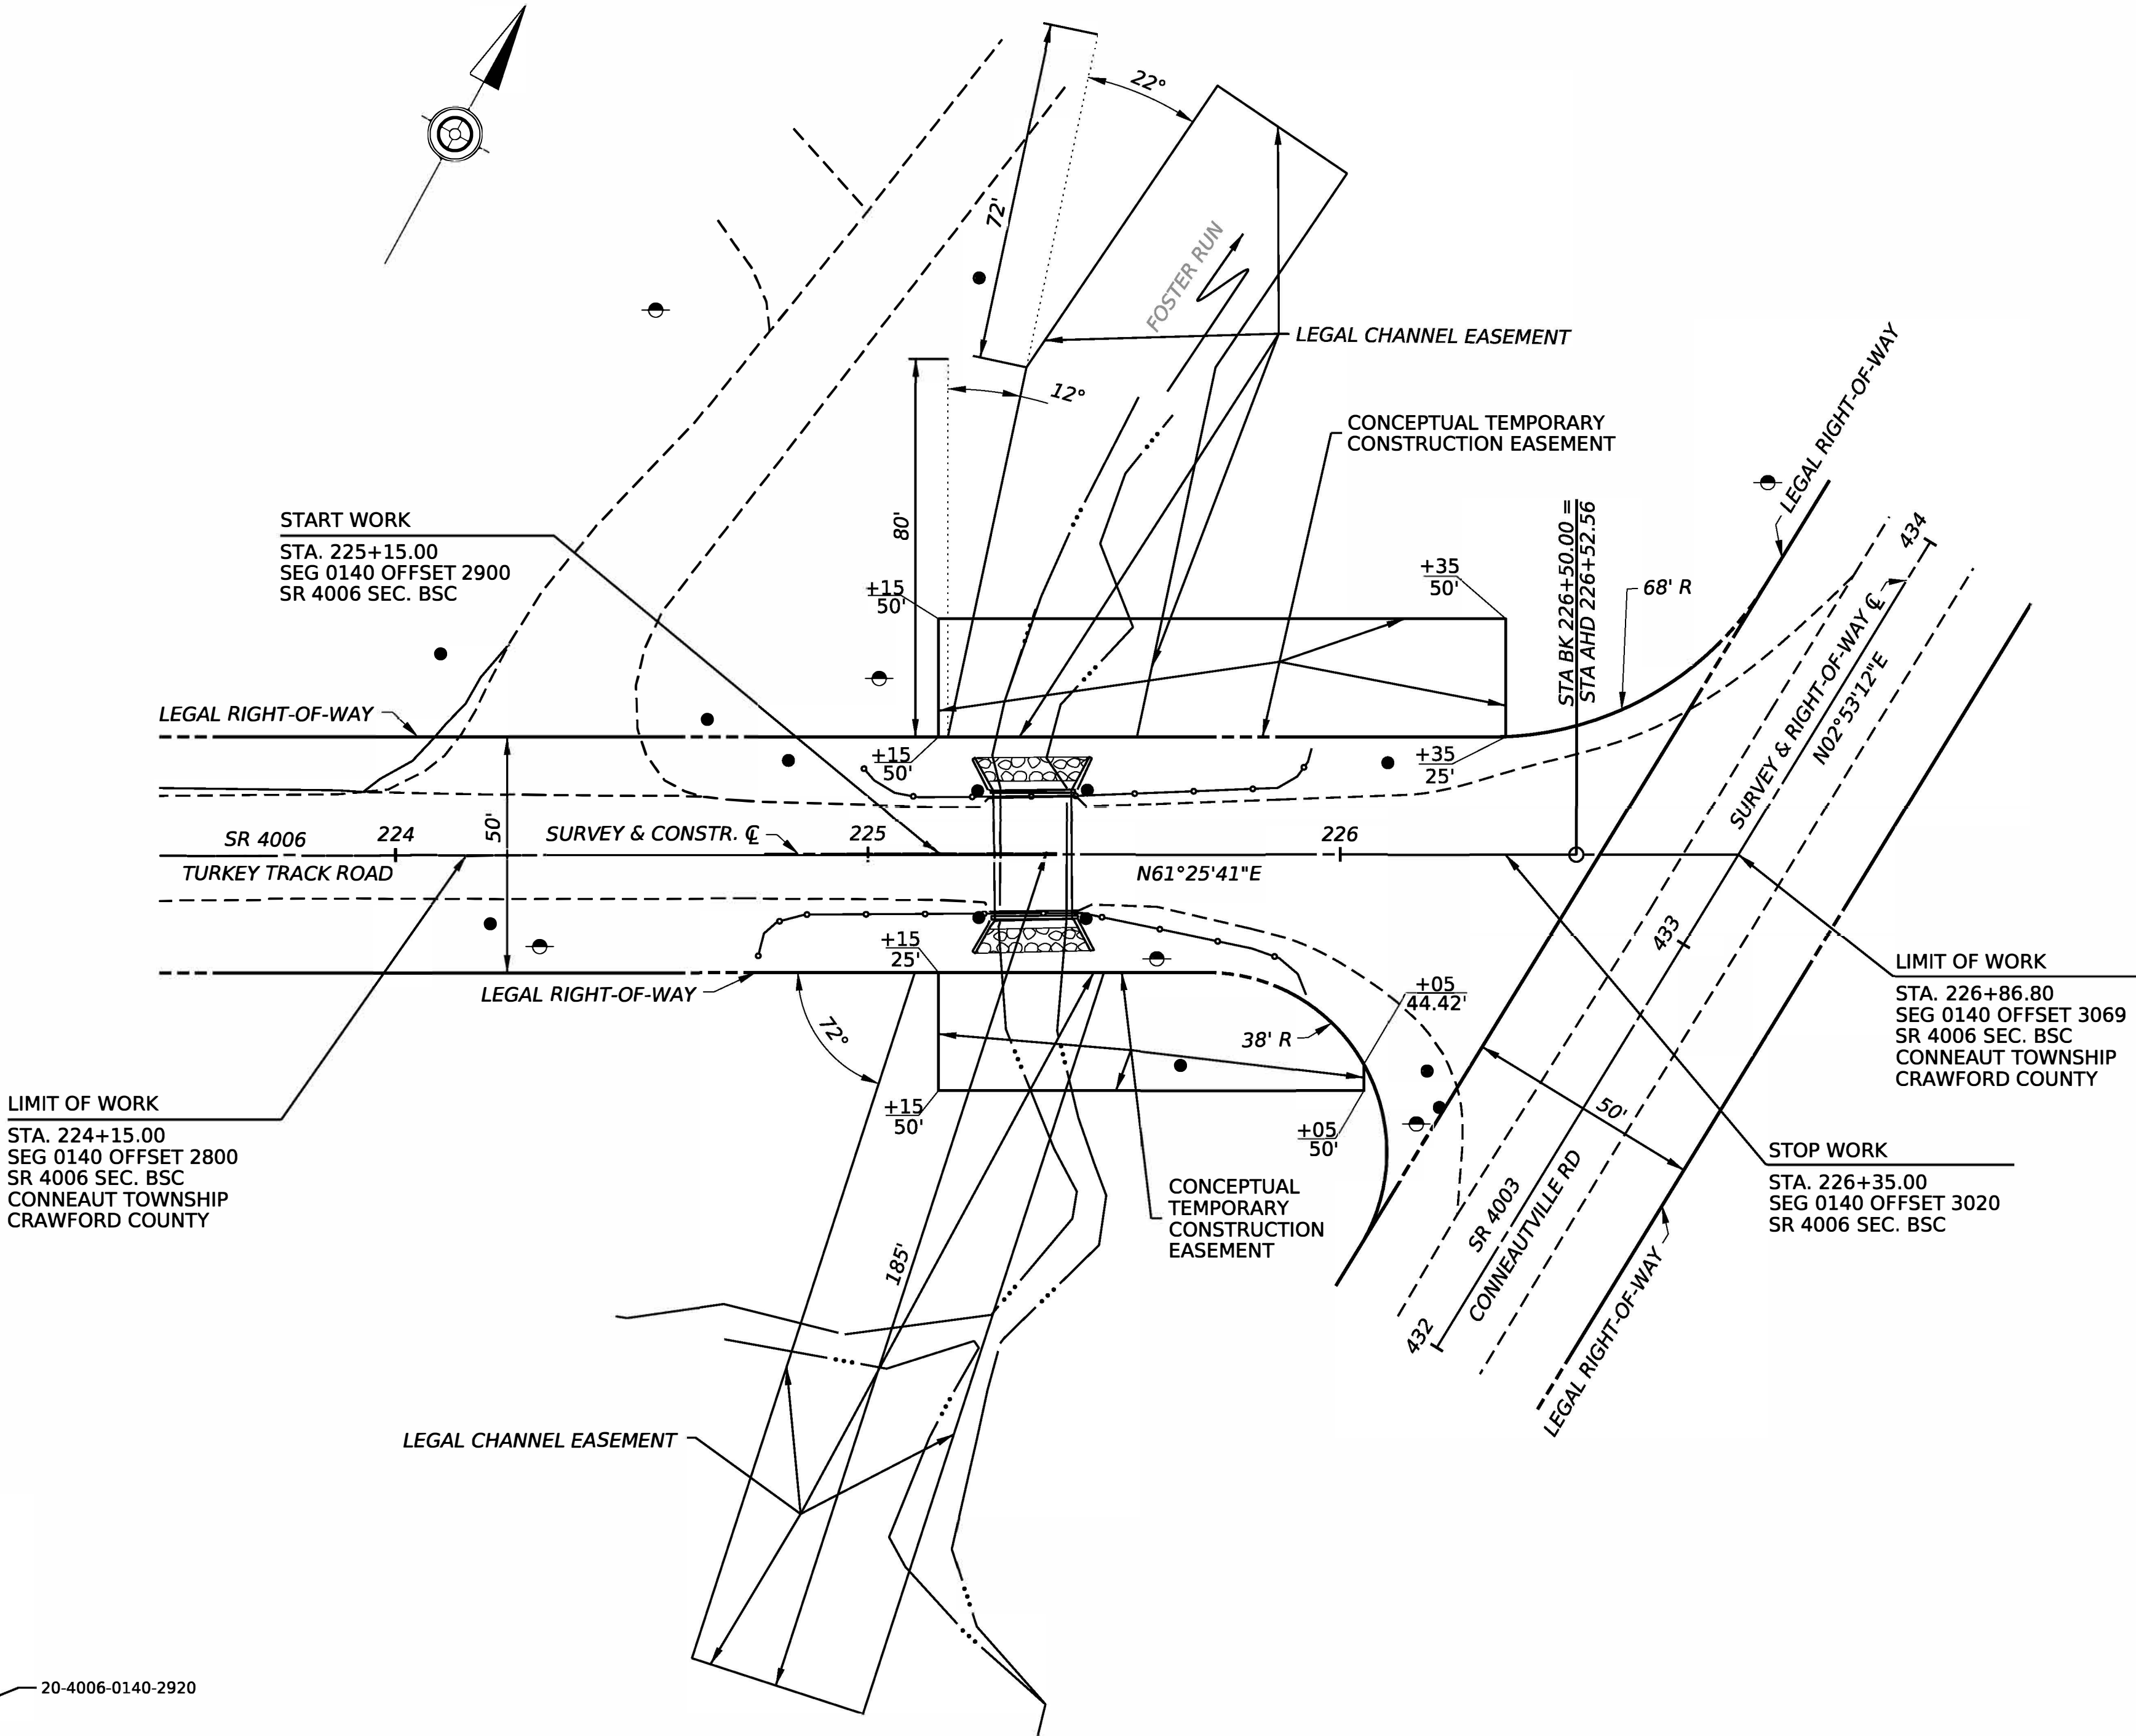

LOCATION MAP

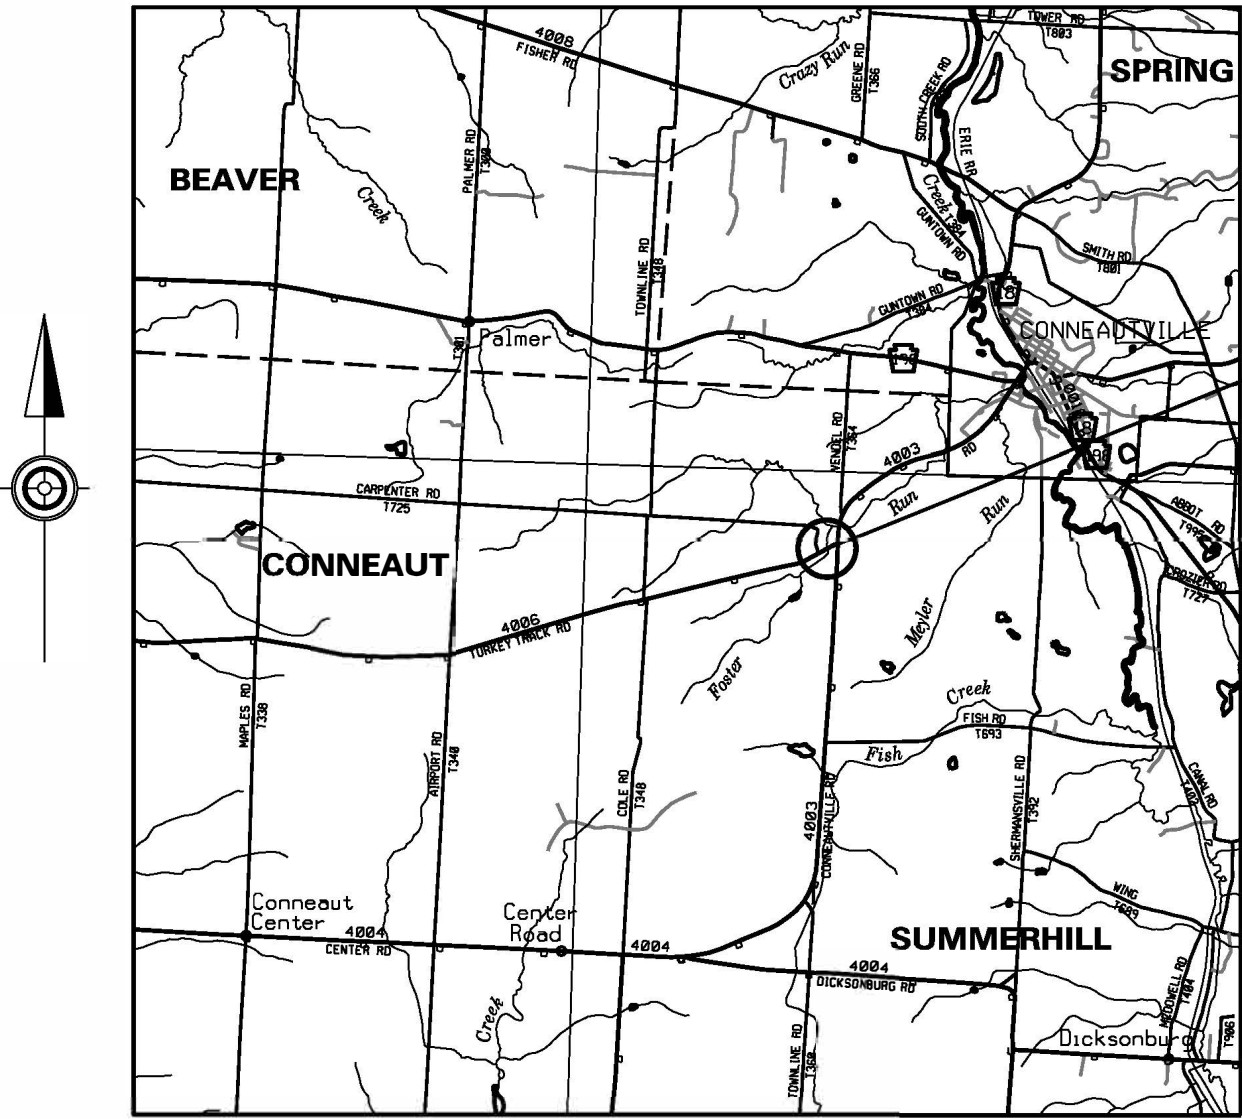

LEGEND

- STATE ROUTE
- TOWNSHIP ROAD
- PROJECT NO DETOUR

SCALE

0 0.5 1 2 MILES

SCALE

0 25 50 FEET

HORIZONTAL