


OPERATOR: jljones
 PROJECT: Connect Projects/Documents/OpenRoads Projects/D01/25-ETrie/25 0430 BSC (72455)/DESIGN/Roadway/CADD Files/250020BSC1_Plan/000050-29-DEC-2025 10:23

RTE.	STATION	POINT	COORDINATES		BEARING
			NORTH	EAST	
S. R. 0020 SURVEY AND CONSTR C	499+50.00	P.O.T	742103.4262	1378537.0610	N40°04'07"E
	501+84.00	P.I.	742282.5003	1378687.6878	N40°04'07"E
	502+46.35	P.C.	742330.2152	1378727.8228	N49°15'06"E
	504+23.03	P.I.	742465.4264	1378841.5547	N49°15'06"E
	505+98.96	P.T.	742580.7543	1378975.4071	N49°15'06"E
	507+00.00	P.O.T.	742646.7070	1379051.9534	

BM #1 ELEVATION 717.56
40' LT STA. 500+99
WI SPIKE IN TEP #G-875/47

BM #2 ELEVATION 716.20
36' LT STA. 502+81
WI SPIKE IN TEP #48/ D-485

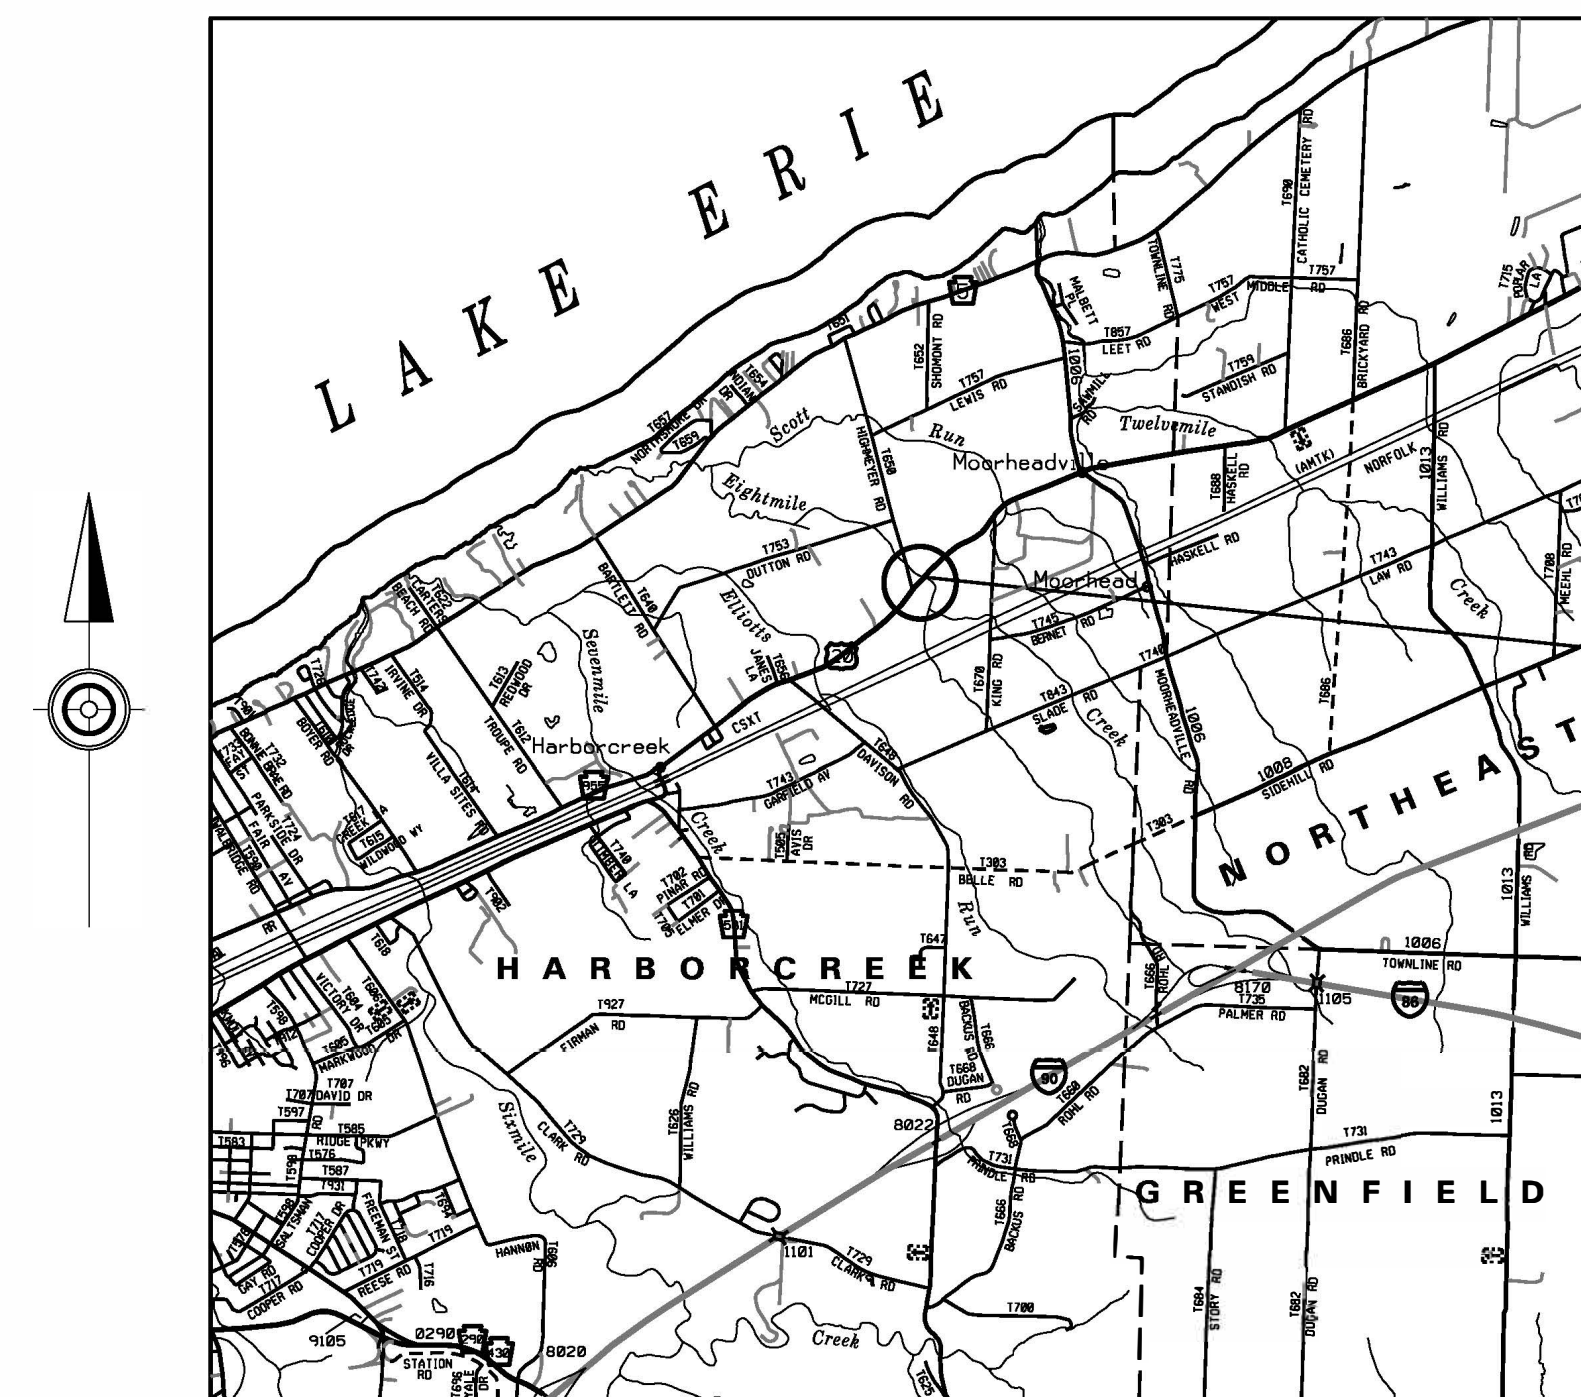


LEGEND

- 0 0.5 1 2 3 MILES

STATION	OFFSET	COORDINATES	
		NORTH	EAST
501+20.00	40.00 LT	742259.2710	1378615.8798
501+20.00	70.00 LT	742278.5821	1378592.9215
501+85.00	70.00 LT	742328.3249	1378634.7623
501+85.00	40.00 LT	742309.0138	1378657.7206
501+80.00	40.00 RT	742253.6911	1378715.7240
501+80.00	60.00 RT	742240.8170	1378731.0294
502+40.00	60.00 RT	742286.7334	1378769.6517
502+40.00	40.00 RT	742299.6075	1378754.3462

SCALE

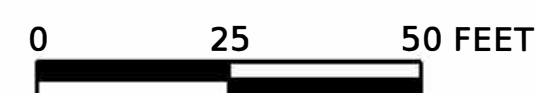

STATION	OFFSET	COORDINATES	
		NORTH	EAST
501+00.00	40.00 LT	742243.9655	1378603.0057
501+00.00	90.00 LT	742276.1507	1378564.7420
504+00.00	90.00 LT	742506.8501	1378766.0879
504+00.00	40.00 LT	742472.0732	1378802.0124
501+85.00	40.00 LT	742309.0138	1378657.7206
501+85.00	70.00 LT	742328.3249	1378634.7623
501+20.00	70.00 LT	742278.5821	1378592.9215
501+20.00	40.00 LT	742259.2710	1378615.8798
500+00.00	40.00 RT	742115.9417	1378599.8572
500+00.00	85.00 RT	742086.9750	1378634.2945
502+85.00	85.00 RT	742303.7238	1378817.0376
502+85.00	40.00 RT	742333.2910	1378783.1144
502+40.00	40.00 RT	742299.6075	1378754.3462
502+40.00	60.00 RT	742286.7334	1378769.6517
501+80.00	60.00 RT	742240.8170	1378731.0294
501+80.00	40.00 RT	742253.6911	1378715.7240

LEGEND

-
- CONCEPTUAL REQUIRED RIGHT-OF-WAY

DISTRICT	COUNTY	ROUTE	SECTION	SHEET	
1-0	ERIE	0020	BSC	1	OF 1
HARBORCREEK TOWNSHIP					
REV NO	REVISIONS		DATE	BY	APPD

PRELIMINARY PLAN
NOT FOR CONSTRUCTION

PRELIMINARY DESIGN
SERIAL NO. 20253070277 HARBORCREEK TOWNSHIP/
ERIE COUNTY

SURVEY BOOK 20782