
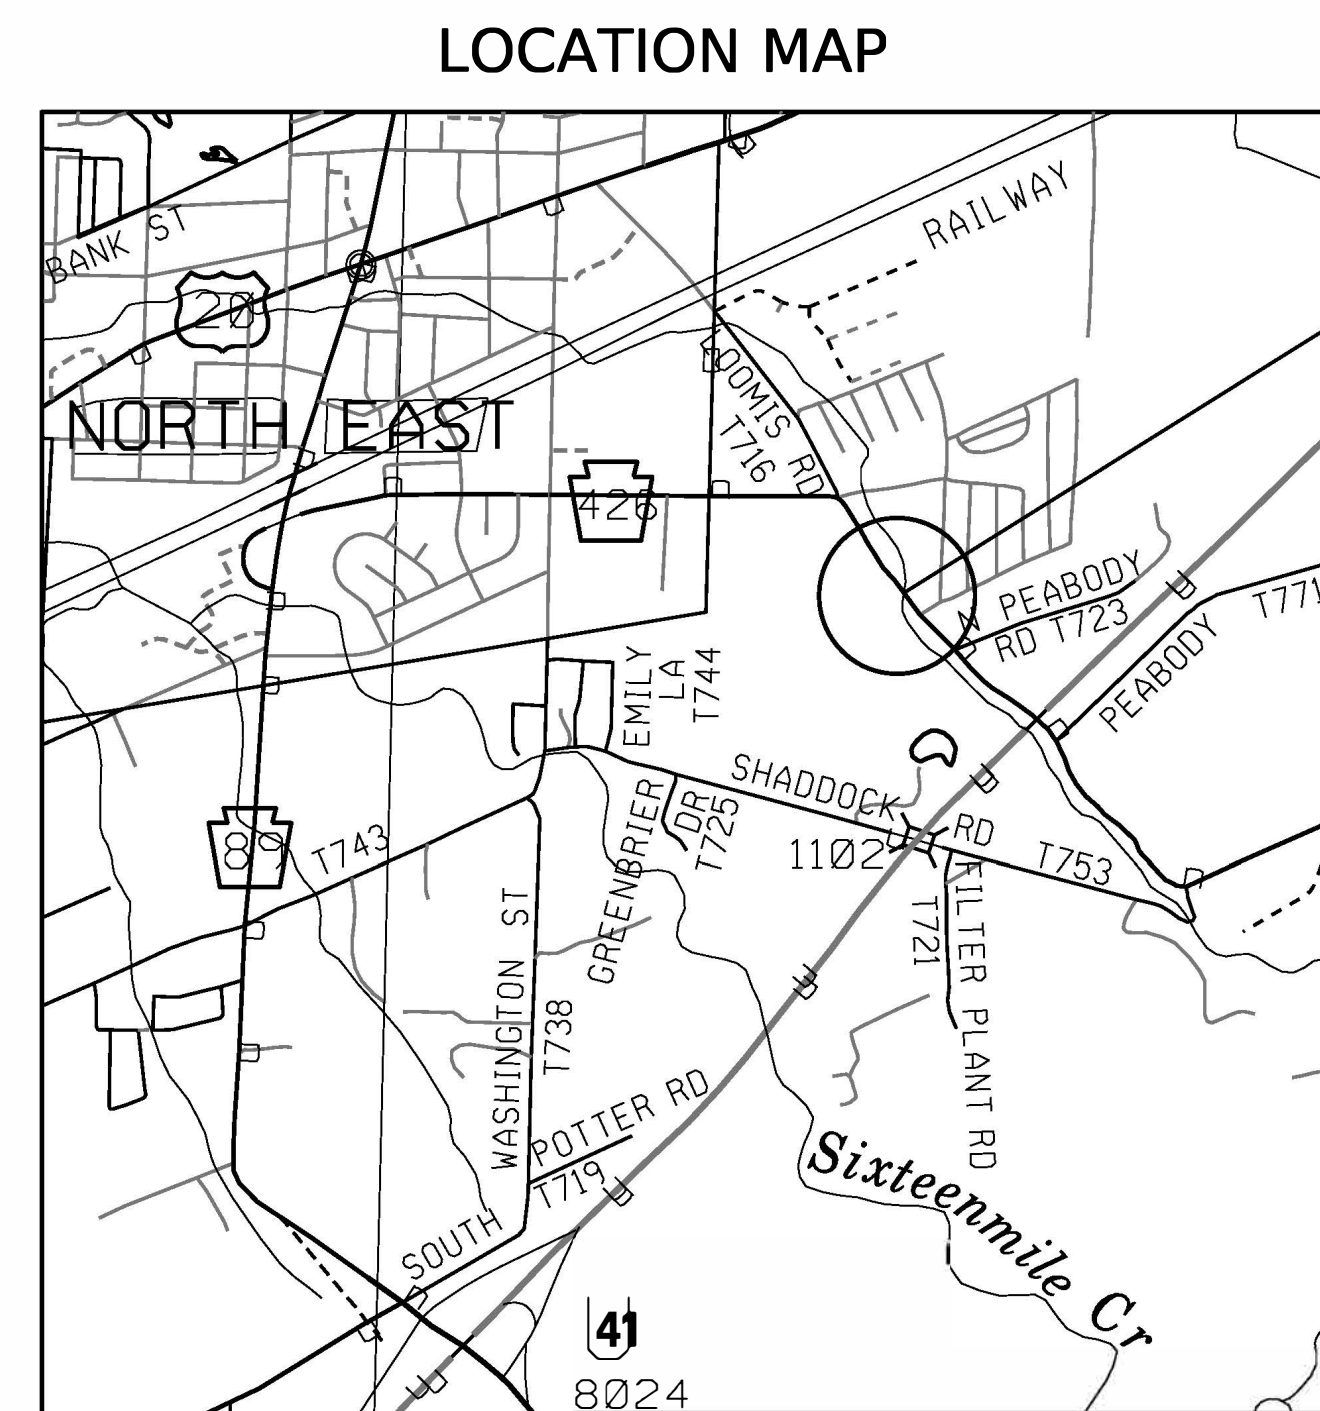


DISTRICT	COUNTY	ROUTE	SECTION	SHEET		
1-0	ERIE	0426	BSR	1 OF 1		
NORTH EAST TOWNSHIP						
REV NO	REVISIONS			DATE	BY	APPD

25-0426-0310-0598

MPMS 123183

PRELIMINARY PLAN
NOT FOR CONSTRUCTION

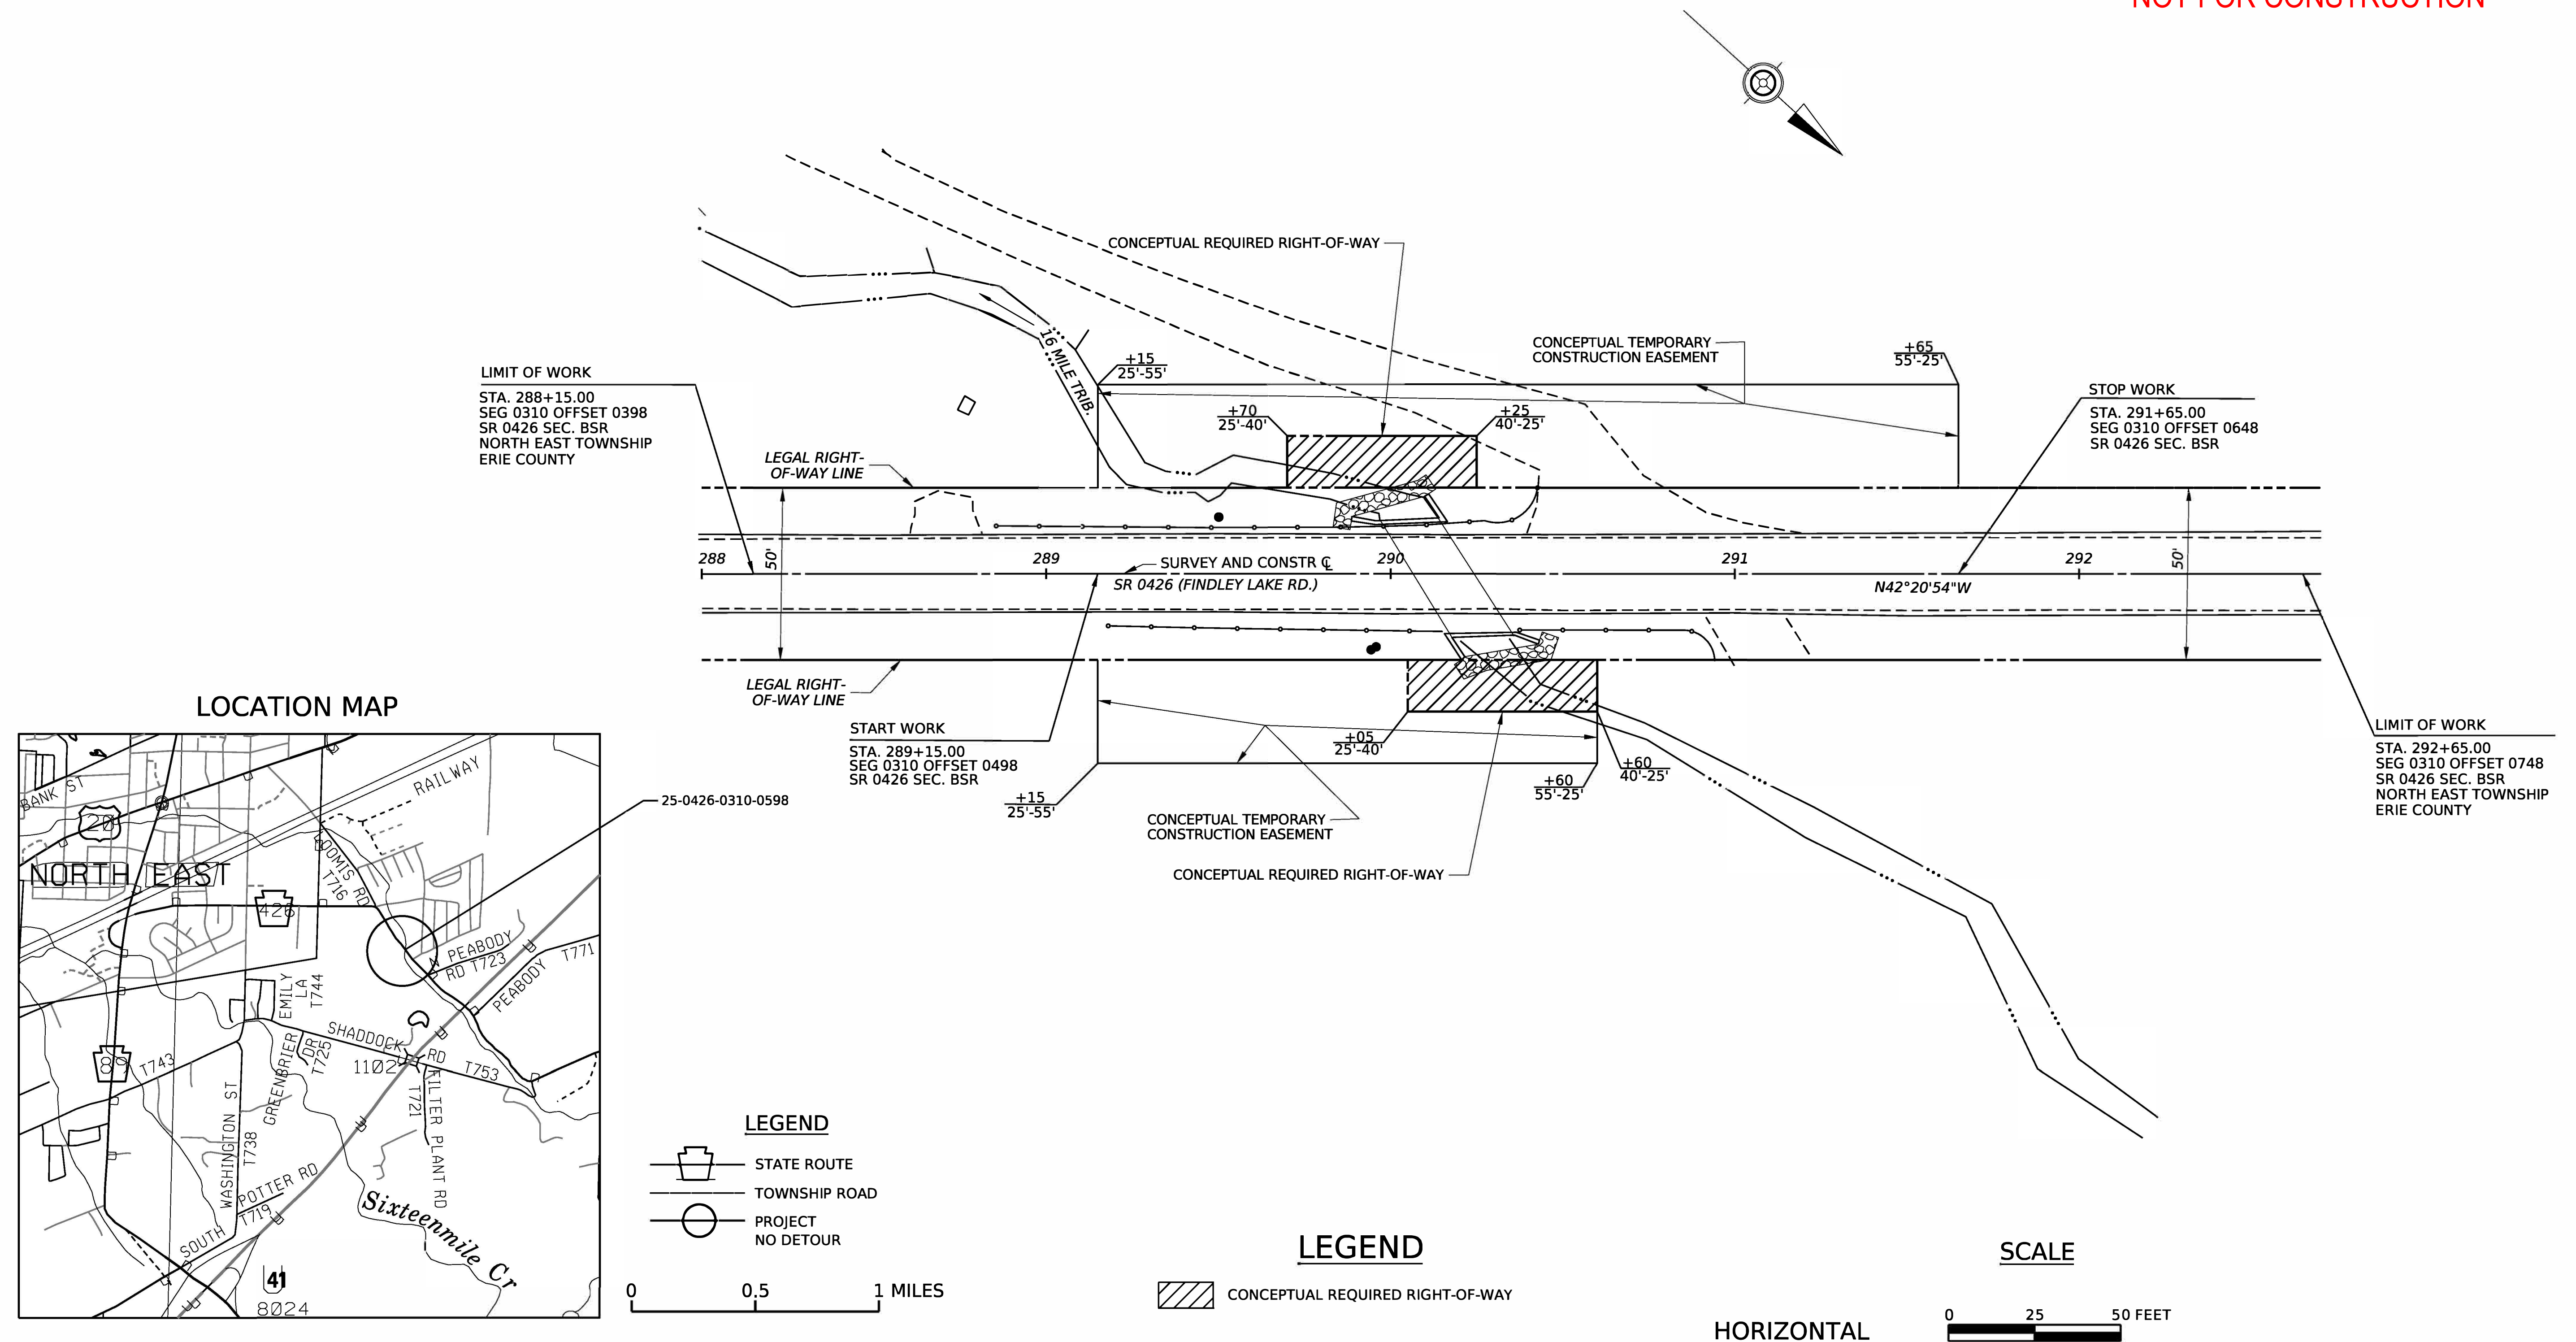

LEGEND

 STATE ROUTE

 TOWNSHIP ROAD

 PROJECT
NO DETOUR

0 0.5 1 MILES

LEGEND

 CONCEPTUAL REQUIRED RIGHT-OF-WAY

SCALE

0 25 50 FEET

A horizontal scale bar with a black outline. It is divided into two equal segments by a vertical line. The first segment is solid black, and the second segment is white. Above the bar, the numbers 0, 25, and 50 are placed at the start, middle, and end respectively, followed by the word FEET.