

OPERATOR: jljones
FILE NAME: pw://PDEDCRAPPW01.penn.dot\c:\connect_projects\Documents\OpenRoads\Projects\001\25-Erie\25 0430 BSC (72455)\DESIGN\Roadway\CADD Files\25-0005-0800-0000\CADD Files\250005BSC1_Plan\0760.DWG: 17-DEC-2025 10:52

SUMMARY OF PROJECT COORDINATES



BASED ON PENNSYLVANIA STATE PLANE COORDINATE SYSTEM (NORTH ZONE)

RTE.	STATION	POINT	COORDINATES		BEARING
			NORTH	EAST	
S.R.0005 SURVEY AND CONSTR C	658+50.00	P.O.T	745698.5287	1372183.6200	S36°38'01"W
	662+50.00	P.O.T	745377.5412	1371944.9424	

FOUR PLACE COORDINATES ARE FOR COMPUTATIONAL PURPOSES ONLY AND DO NOT IMPLY A PRECISION BEYOND TWO DECIMAL PLACES

BM #1 ELEVATION 629.80
25' RT STA. 660+00
WI SPIKE IN EP #14

BM #2 ELEVATION 626.94
25' RT STA. 662+08
WI SPIKE IN EP #13

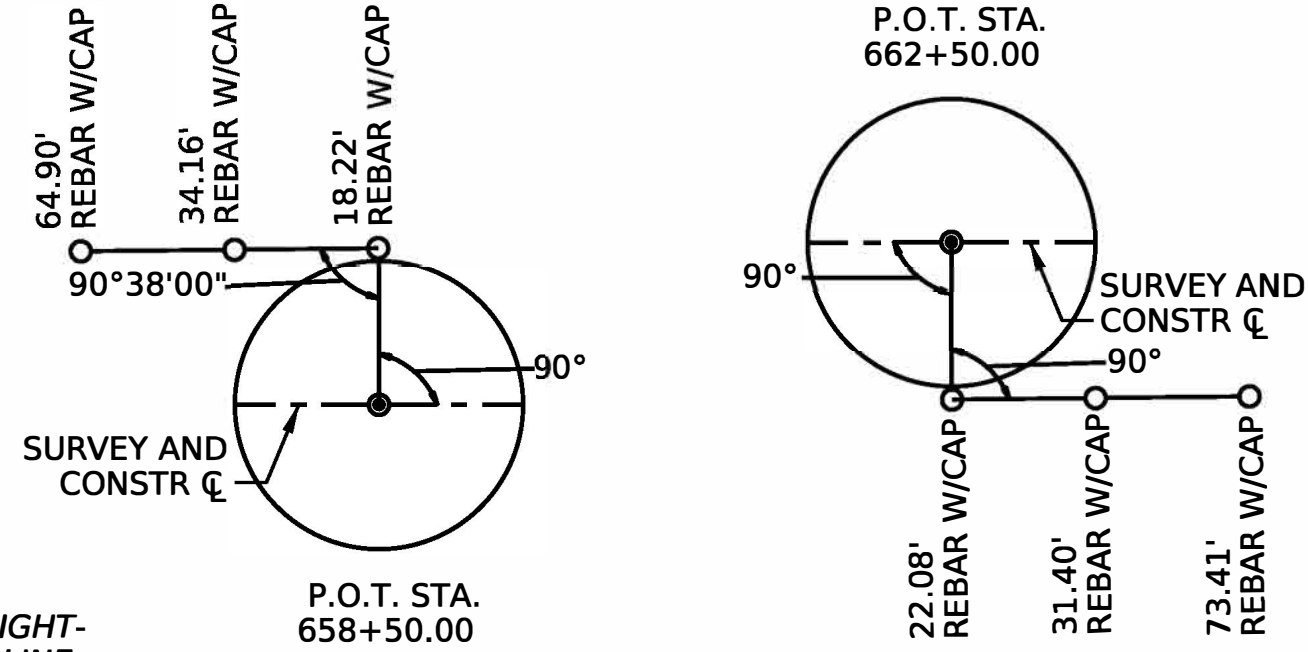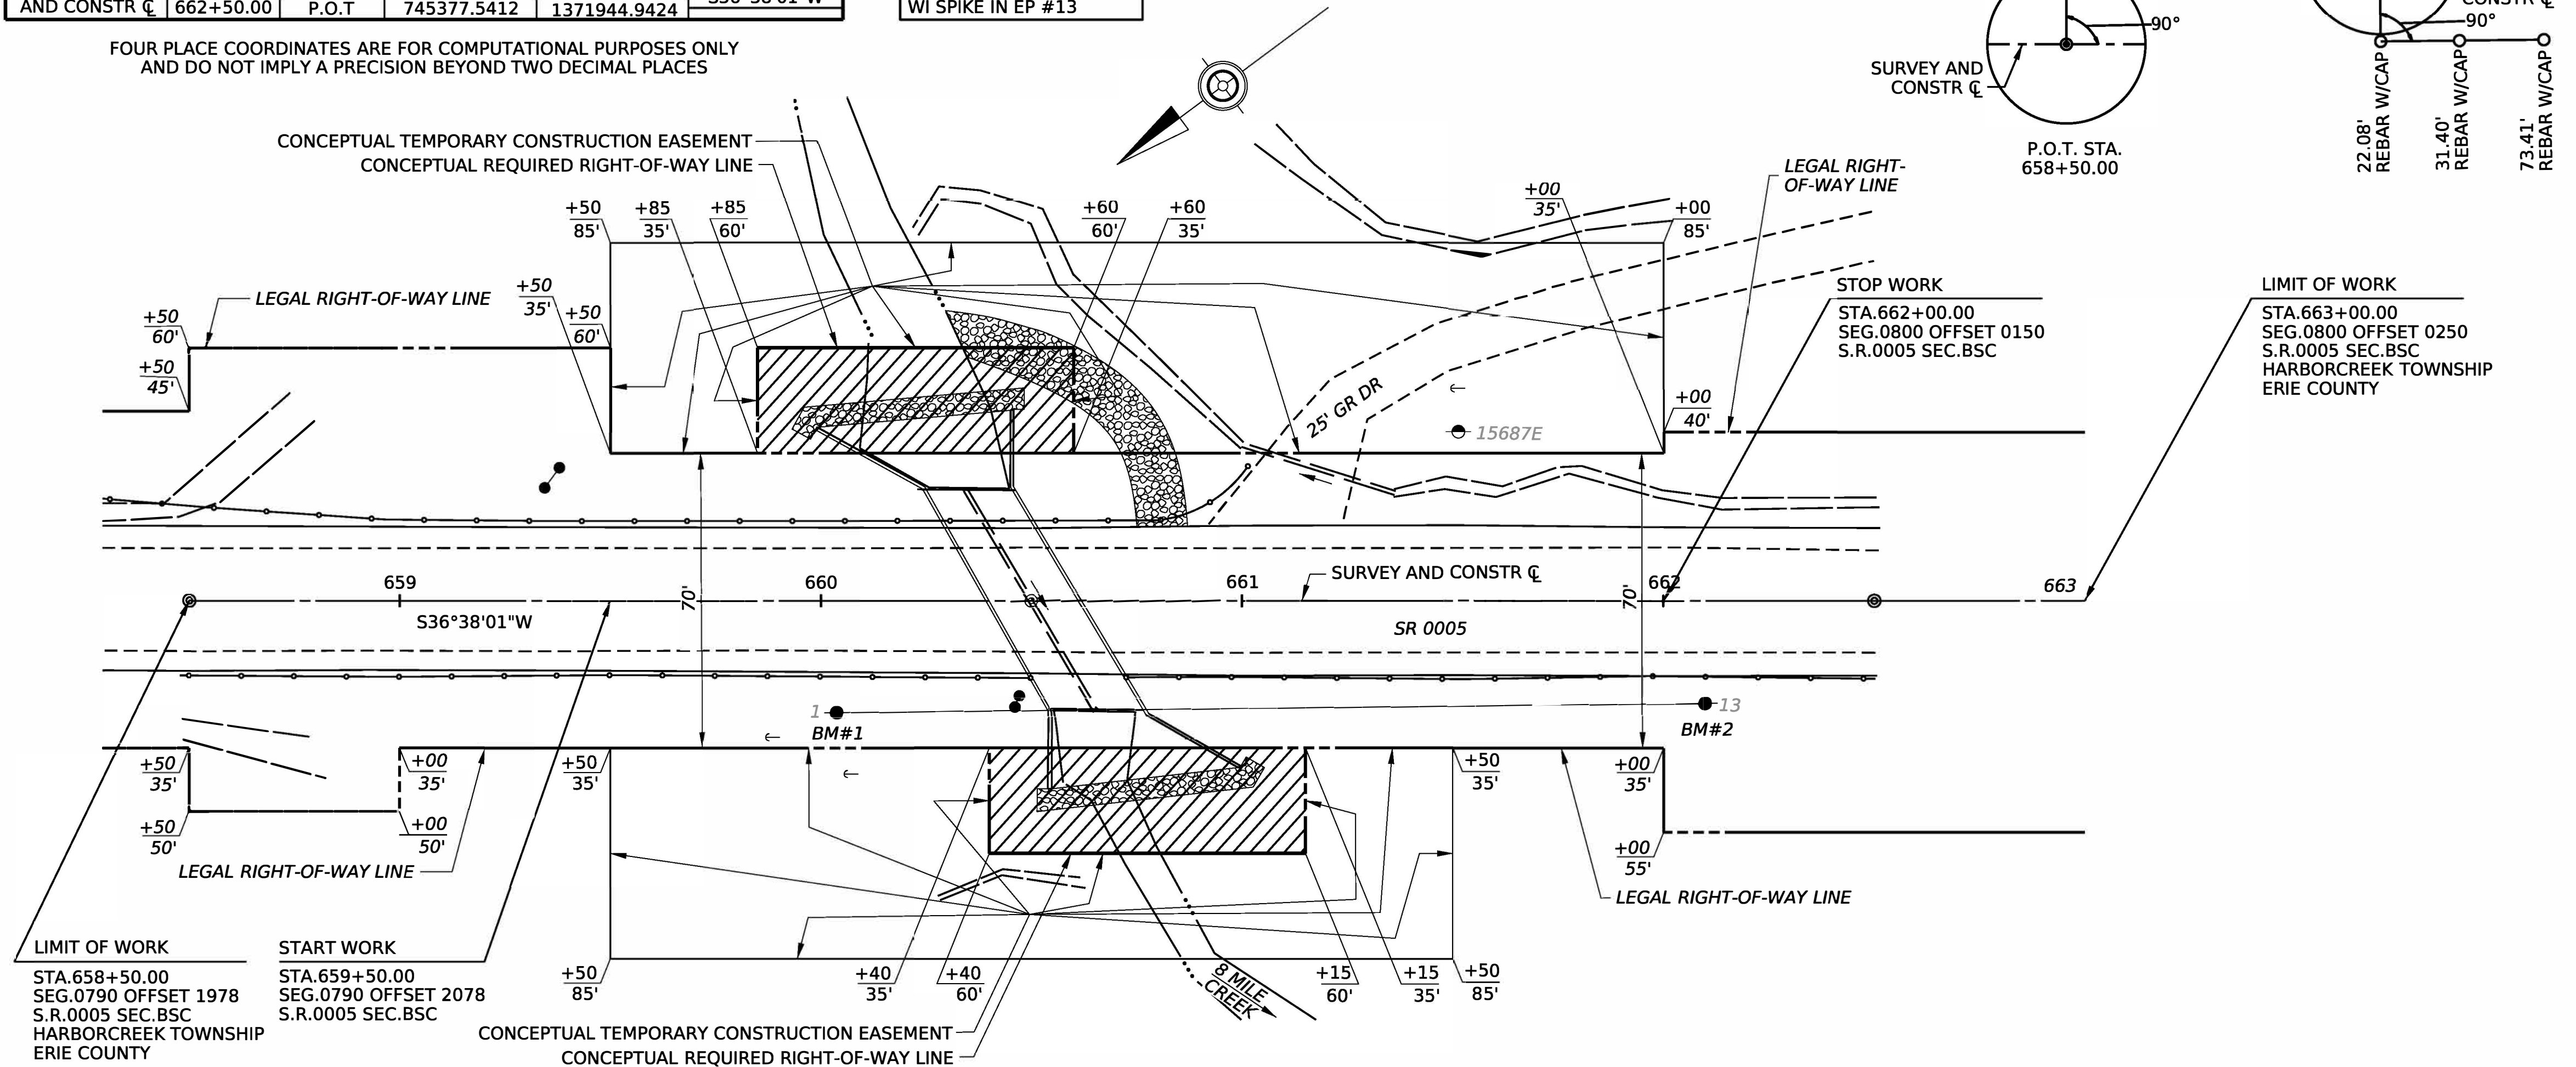

25-0005-0800-0000 MPMS 1268

PRELIMINARY PLAN
NOT FOR CONSTRUCTION

GENERAL NOTES

LEGAL RIGHT-OF-WAY DATA:

S.R. 0005 PREVIOUSLY KNOWN AS L.R.00495.

THE LEGAL RIGHT-OF-WAY ON S.R.0005, FORMERLY KNOWN AS L.R. 00495, FROM STATION 658+50.00 TO STATION 663+00.00 VARIES FROM SEVENTY (70) FEET TO ONE HUNDRED AND TEN (110) FEET IN WIDTH BASED ON PLAN L.R.495, SECTION 2 SIGNED BY GOVERNOR JOHN FISHER ON JANUARY 06, 1930.

TEMPORARY CONSTRUCTION EASEMENT. AN EASEMENT TO USE THE LAND AS NECESSARY DURING CONSTRUCTION OF THE PROJECT. THE EASEMENT IS REQUIRED ONLY UNTIL THE CONSTRUCTION OR WORK INDICATED BY THE PLAN IS COMPLETED, UNLESS SOONER RELINQUISHED IN WRITING BY THE DEPARTMENT.

THERE ARE NO NAVIGABLE STREAMS ON THIS PROJECT.

ACCESS TO ALL PROPERTIES AFFECTED BY THIS PROJECT SHALL BE MAINTAINED DURING CONSTRUCTION, UNLESS EXPRESSLY STATED OTHERWISE WITHIN THIS PLAN.

THE VERTICAL CONTROL IS BASED UPON THE NORTH AMERICAN VERTICAL DATUM OF 1988 (NAVD 88).

THE PROJECT IS TIED TO THE PENNSYLVANIA STATE PLANE COORDINATE SYSTEM ZONE NORTH NAD 83(2011). A SCALE FACTOR OF 1.000028823609 WAS USED FOR THIS PROJECT.

CONSTRUCTION PA ONE CALL INFORMATION IS AS FOLLOWS:

THREE TO TEN WORKING DAYS PRIOR TO EXCAVATION, BASED ON THE COMPLEXITY OF THE PROJECT, THE CONTRACTOR MUST CONTACT THE PA ONE CALL SYSTEM, INC. AT 1-800-242-1776.
SERIAL NO: FOR HARBORCREEK TOWNSHIP/ERIE COUNTY

ADDITIONAL INFORMATION IS AVAILABLE AT <http://www.pa1call.org/PA811/Public/>.

THE CONTRACTOR IS REQUIRED TO NOTIFY THE DEPARTMENT AND SUBMIT AN ALLEGED VIOLATION REPORT (AVR) TO THE PA PUBLIC UTILITY COMMISSION THROUGH THE PA ONE CALL SYSTEM, WWW.PA1CALL.ORG, WITHIN TEN (10) BUSINESS DAYS AFTER A UTILITY LINE IS STRUCK, DAMAGED, OR PREVIOUS DAMAGE IS DISCOVERED AS REQUIRED BY PENNSYLVANIA'S UNDERGROUND UTILITY LINE PROTECTION LAW ACT 50 (P.L.852, NO. 287 AMENDED OCT.30,2017).

PUBLIC UTILITIES

DESIGN PA ONE CALL INFORMATION IS AS FOLLOWS:
PA ONE CALL SYSTEM INC. PHONE NO.-1-800-242-1776

PRELIMINARY DESIGN
SERIAL NO. 20253070184 HARBORCREEK TOWNSHIP/
ERIE COUNTY

CONCEPTUAL REQUIRED TEMPORARY CONSTRUCTION EASEMENT OFFSET COORDINATES

BASED ON PENNSYLVANIA STATE PLANE COORDINATE SYSTEM (NORTH ZONE)

STATION	OFFSET	COORDINATES	
		NORTH	EAST
659+50.00	35.00 LT	745597.3975	1372152.0370
659+50.00	85.00 LT	745567.5628	1372192.1604
662+00.00	85.00 LT	745366.9456	1372042.9869
662+00.00	35.00 LT	745396.7803	1372002.8635
660+60.00	35.00 LT	745509.1260	1372086.4007
660+60.00	60.00 LT	745494.2086	1372106.4624
659+85.00	60.00 LT	745554.3938	1372151.2144
659+85.00	35.00 LT	745569.3111	1372131.1527
659+50.00	35.00 RT	745639.1661	1372095.8642
659+50.00	85.00 RT	745669.0008	1372055.7407
661+50.00	85.00 RT	745508.5071	1371936.4019
661+50.00	35.00 RT	745478.6724	1371976.5254
661+15.00	35.00 RT	745506.7588	1371997.4097
661+15.00	60.00 RT	745521.6761	1371977.3479
660+40.00	60.00 RT	745581.8613	1372022.1000
660+40.00	35.00 RT	745566.9439	1372042.1617

FOUR PLACE COORDINATES ARE FOR COMPUTATIONAL PURPOSES ONLY AND DO NOT IMPLY A PRECISION BEYOND TWO DECIMAL PLACES


CONCEPTUAL REQUIRED RIGHT-OF-WAY OFFSET COORDINATES

BASED ON PENNSYLVANIA STATE PLANE COORDINATE SYSTEM (NORTH ZONE)

STATION	OFFSET	COORDINATES	
		NORTH	EAST
659+85.00	35.00 LT	745569.3111	1372131.1527
659+85.00	60.00 LT	745554.3938	1372151.2144
660+60.00	60.00 LT	745494.2086	1372106.4624
660+60.00	35.00 LT	745509.1260	1372086.4007
660+40.00	35.00 RT	745566.9439	1372042.1617
660+40.00	60.00 RT	745581.8613	1372022.1000
661+15.00	60.00 RT	745521.6761	1371977.3479
661+15.00	35.00 RT	745506.7588	1371997.4097

FOUR PLACE COORDINATES ARE FOR COMPUTATIONAL PURPOSES ONLY AND DO NOT IMPLY A PRECISION BEYOND TWO DECIMAL PLACES

SCALE
HORIZONTAL

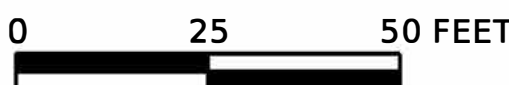

LEGEND

CONCEPTUAL REQUIRED RIGHT-OF-WAY

LEGEND

- INTERSTATE TRAFFIC ROUTE
- STATE ROUTE
- U.S. ROUTE
- TOWNSHIP ROAD
- PROJECT NO DETOUR
- SCALE

0 0.5 1 2 3 MILES

LOCATION MAP

