


OPERATOR: brquith
FILE NAME: pw://PDEDCPRAPPW01.pennidot.lci:Connect_Proyects/Documents/OpenRoads_Projects/D01/61-Warren/61 0027 BSR (78792)/DESIGN/Roadway/CADD Files/43-0062-0670-1519/43-0062-0670-1519ROW.dgn


DISTRICT	COUNTY	ROUTE	SECTION	SHEET
1-0	MERCER	0062	BSR	1 OF 1
SANDY LAKE TOWNSHIP				
REV NO	REVISIONS	DATE	BY	APPD

43-0062-0670-1519 MPMS 123183

PRELIMINARY PLAN
NOT FOR CONSTRUCTION

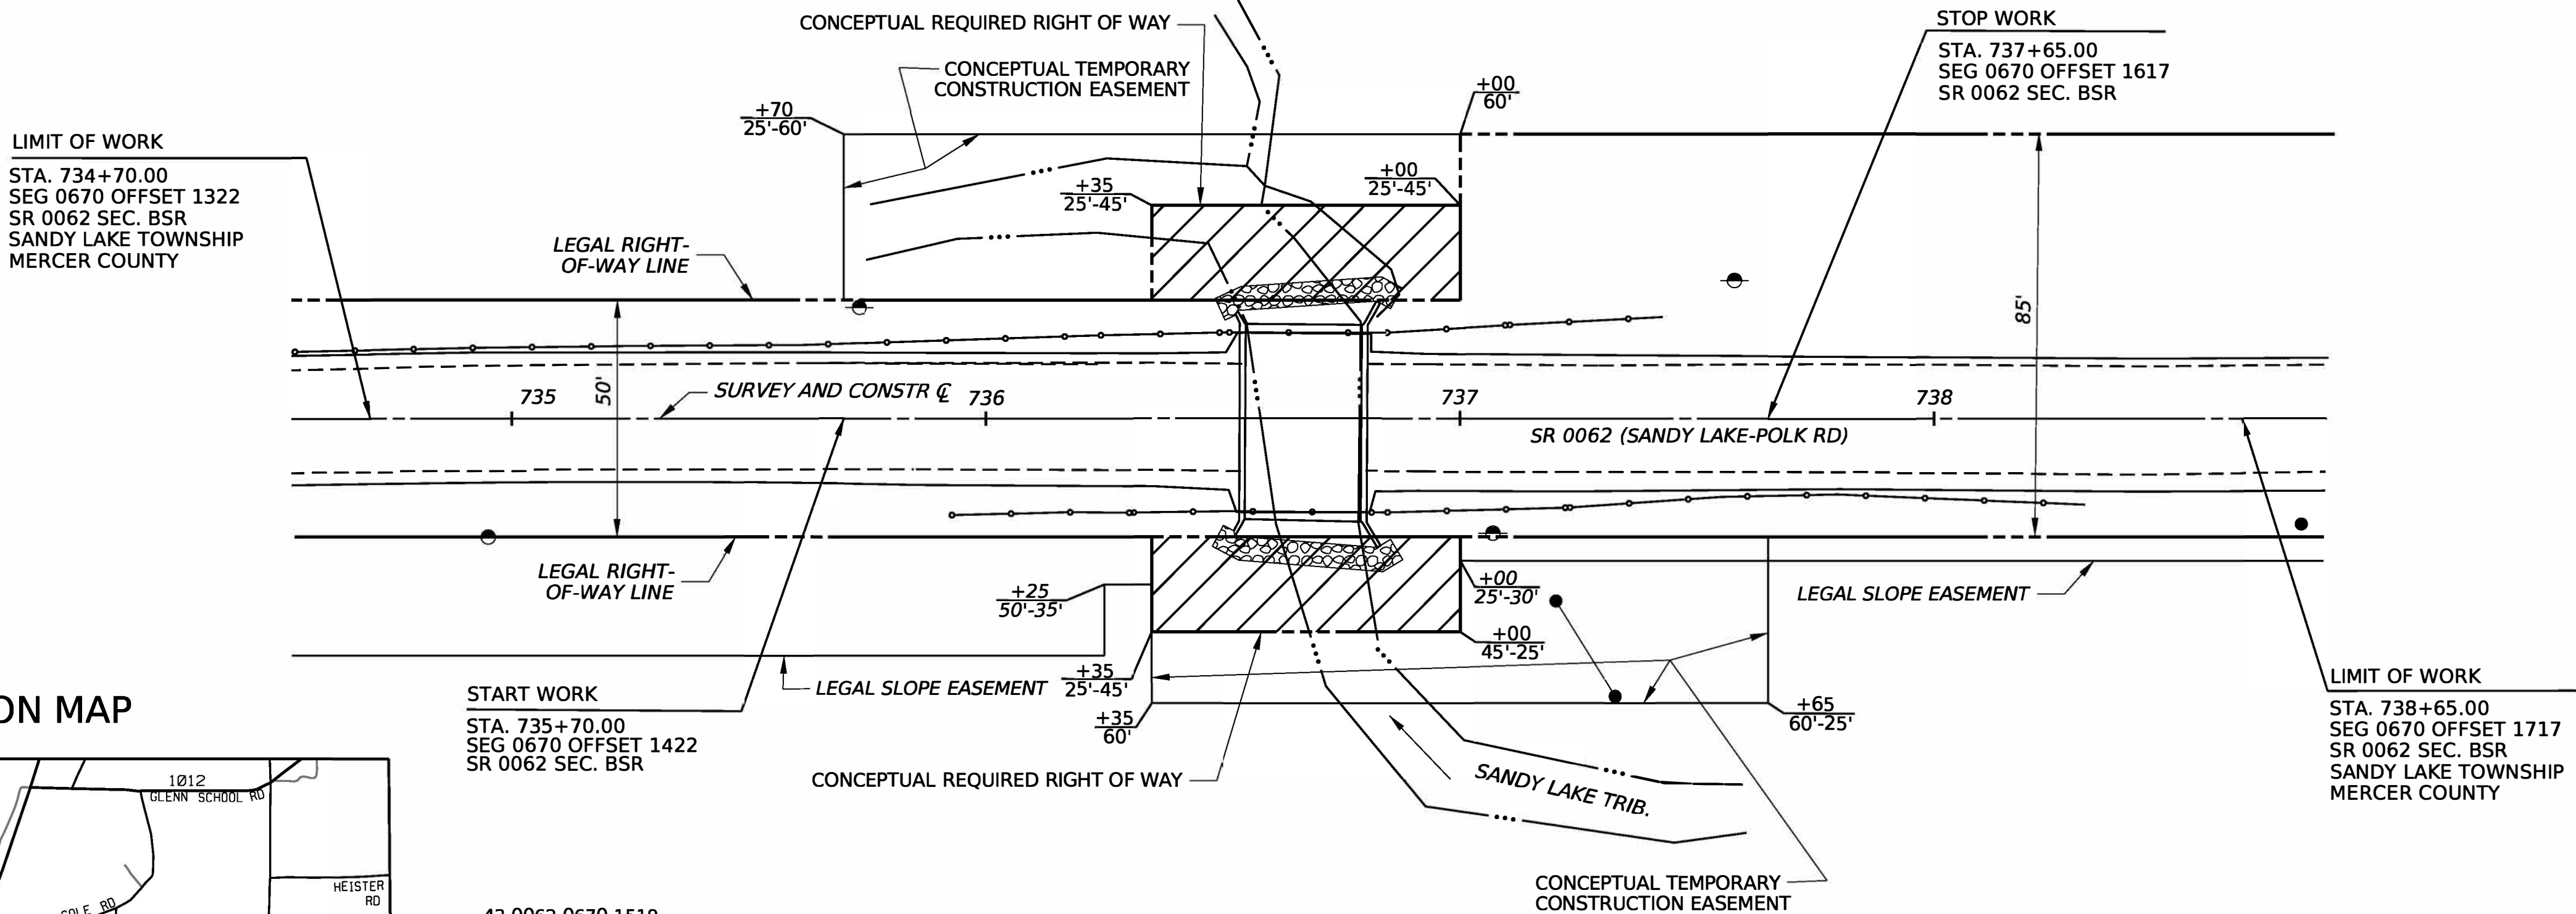

LOCATION MAP

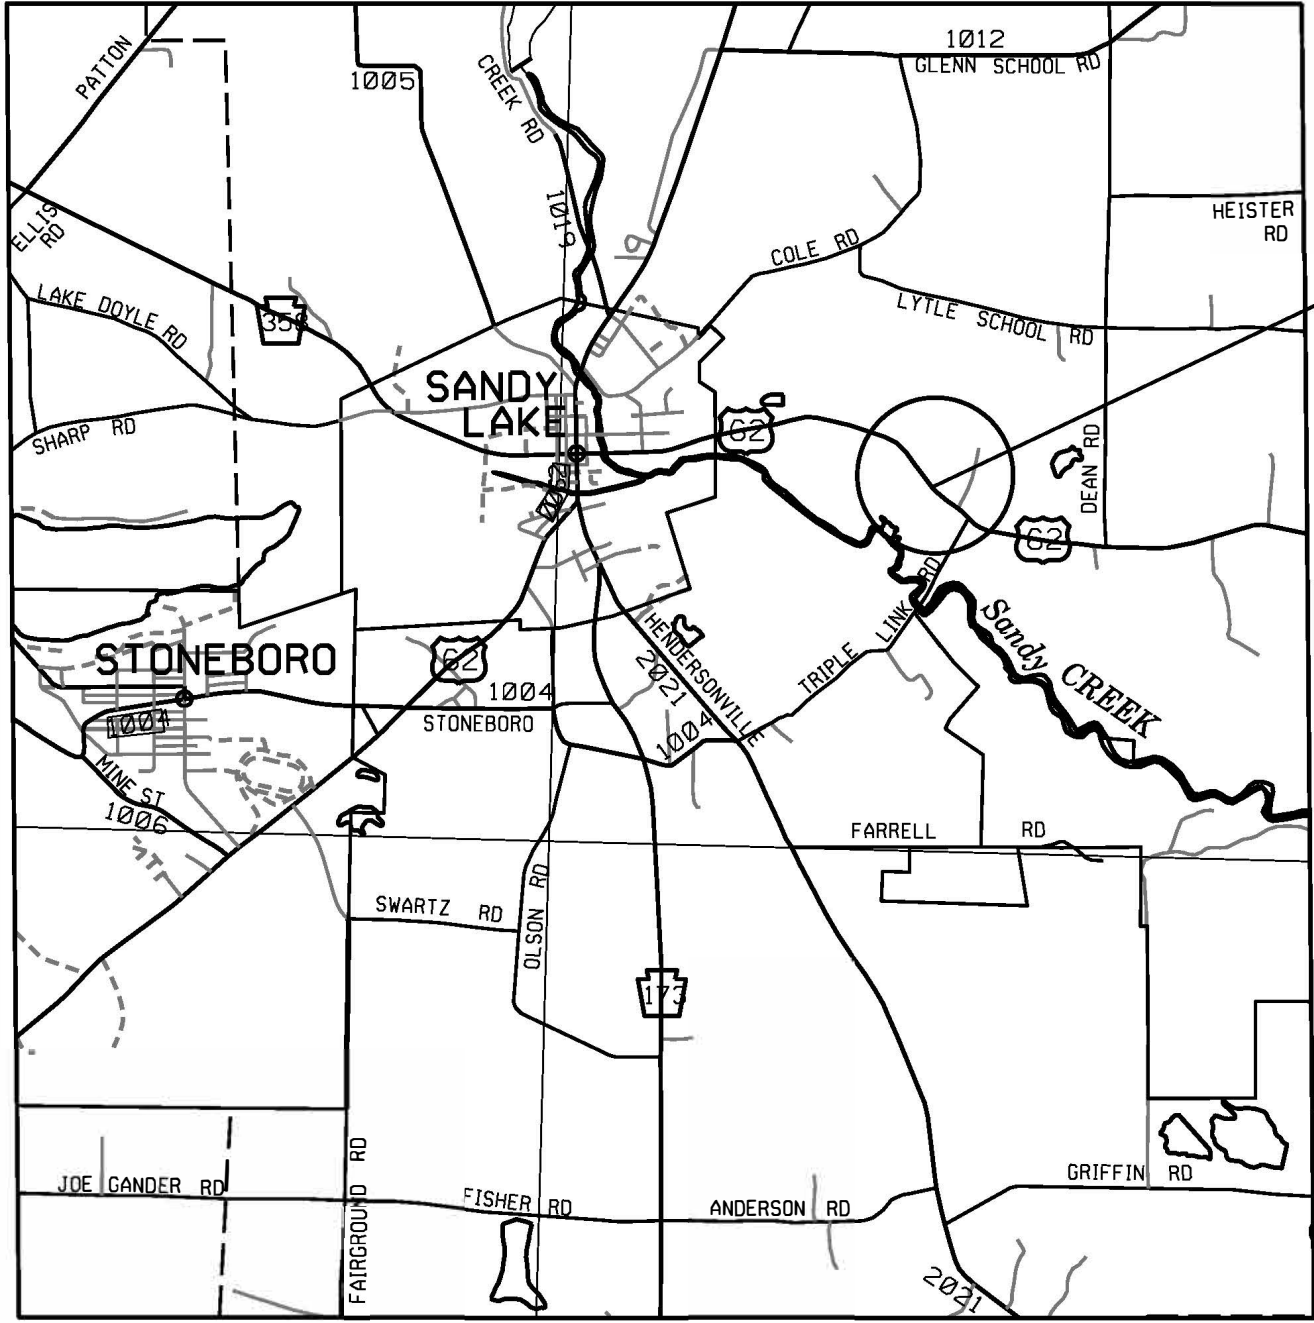

43-0062-0670-1519



- LEGEND**
- STATE ROUTE
 - TOWNSHIP ROAD
 - PROJECT NO DETOUR

0 0.5 1 MILES

- LEGEND**
- CONCEPTUAL REQUIRED RIGHT-OF-WAY

HORIZONTAL

