


OPERATOR: ieskenedy
FILE NAME: pw:/PDED/PRAPPW/01.perndot.lcl:Connect_Projects/Documents/OpenRoads_Projects/D01/20-Crawford/20 0285 BSC (74646)/DESIGN/Roadway/CADD Files/60-4022-0130-0550/604022_RPLN.dgn
PLOTTED: 18-DEC-2025 10:53


DISTRICT	COUNTY	ROUTE	SECTION	SHEET
1-0	VENANGO	4022	BSC	1 OF 1
CHERRYTREE TOWNSHIP				
REV NO	REVISIONS	DATE	BY	APPD

60-4022-0130-0550 MPMS 97359

PRELIMINARY PLAN
NOT FOR CONSTRUCTION

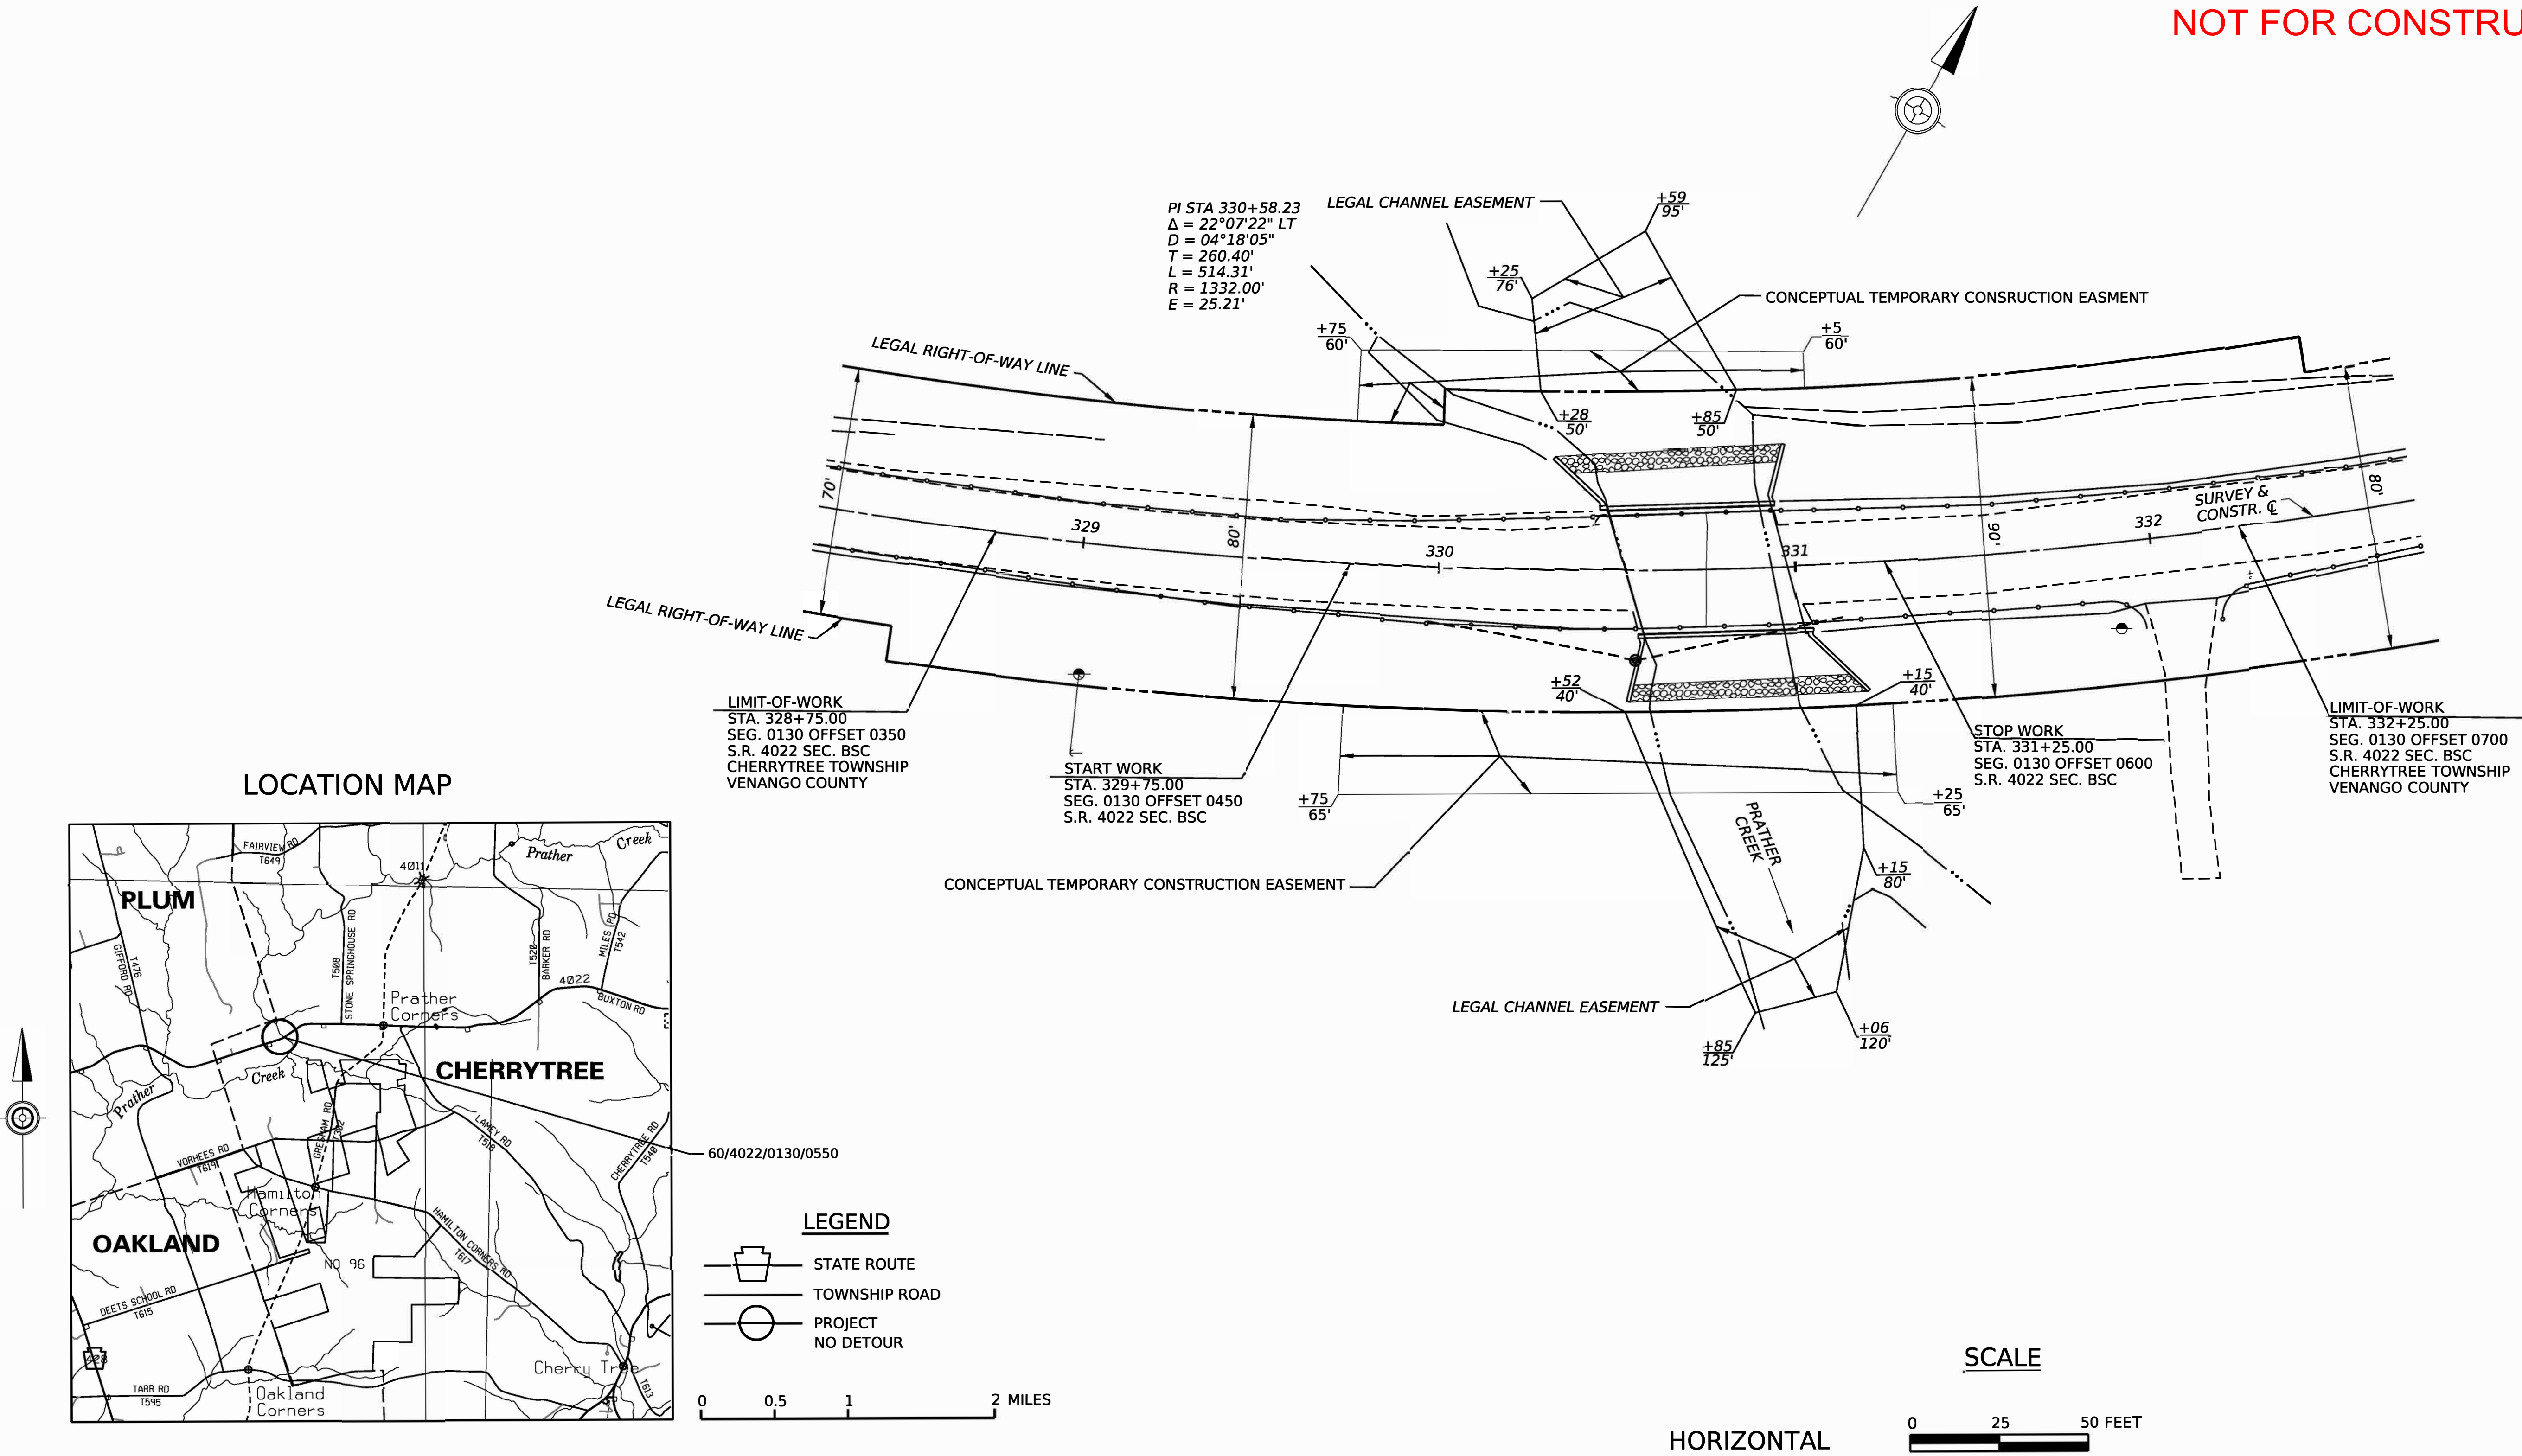

LOCATION MAP

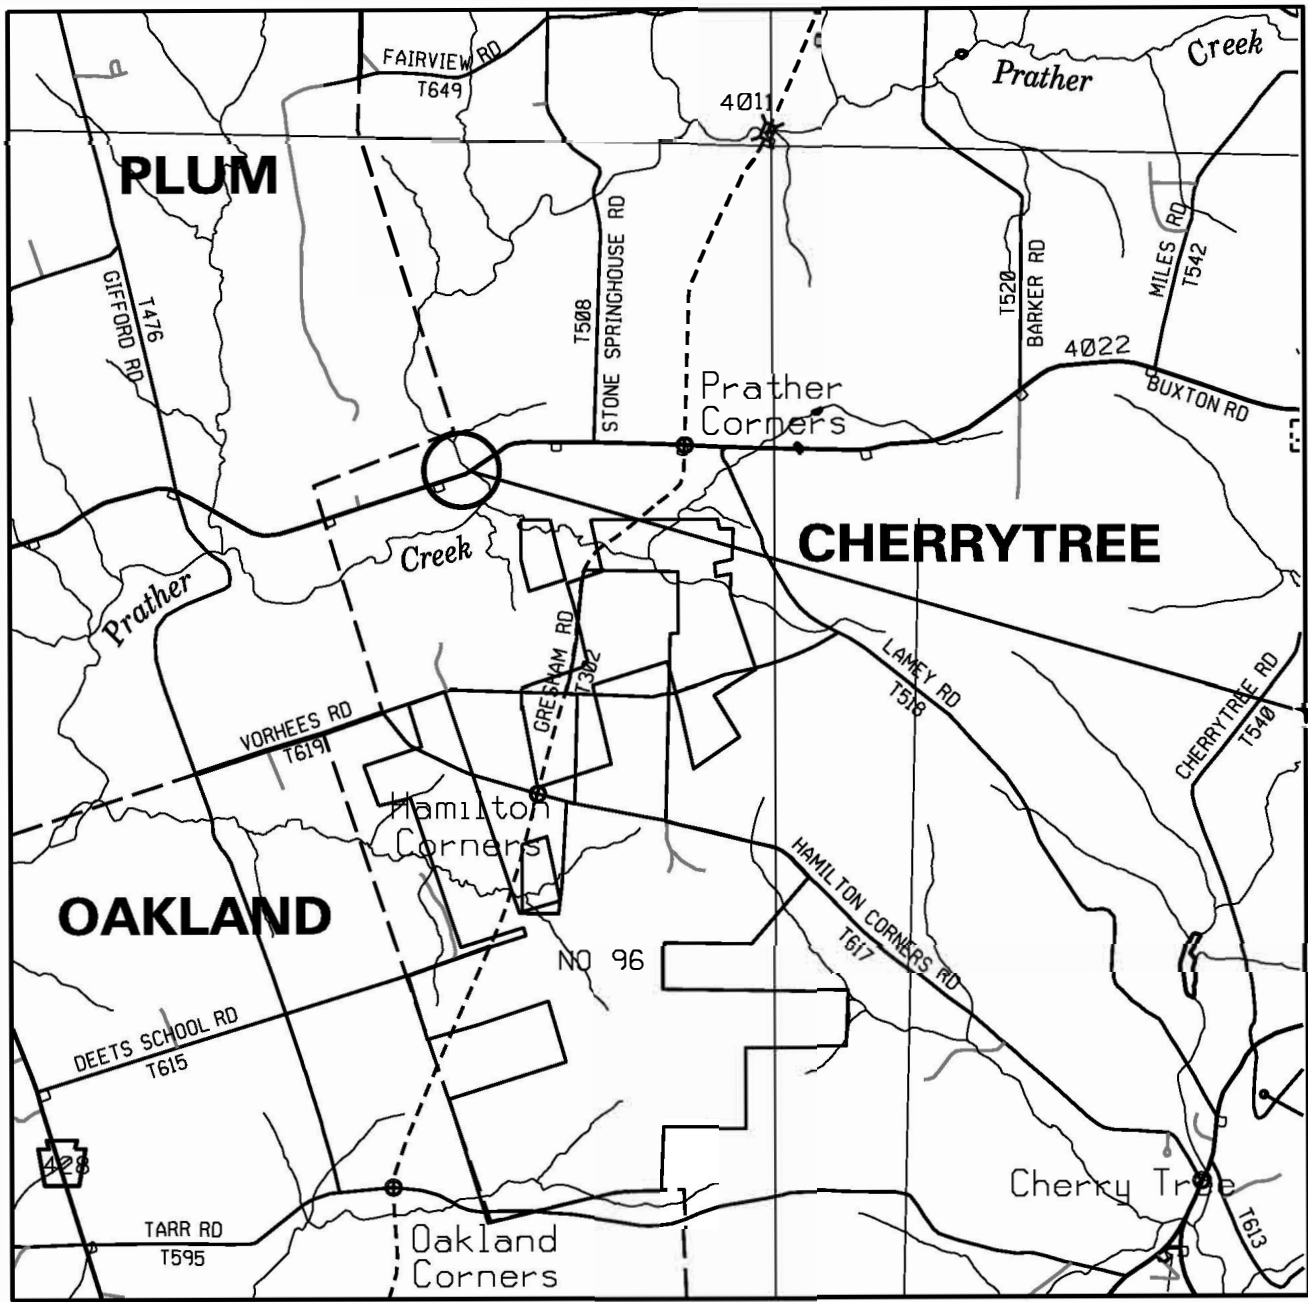

LEGEND

- STATE ROUTE
- TOWNSHIP ROAD
- PROJECT NO DETOUR

SCALE



HORIZONTAL