


OPERATOR: brguth
FILE NAME: pw://PDEDCRAPPW01.pennidot.lcl:Connect_Properties/Documents/OpenRoads/CADD Files/61-0957-0350-2372/61 0957BSC_RPLN.dgnPLOTTED: 31-DEC-2025 10:27


DISTRICT	COUNTY	ROUTE	SECTION	SHEET		
1-0	WARREN	0957	BSC	1	OF 1	
FARMINGTON TOWNSHIP						
REV NO	REVISIONS			DATE	BY	APPD

61-0957-0350-2372 MPMS 74646

PRELIMINARY PLAN
NOT FOR CONSTRUCTION

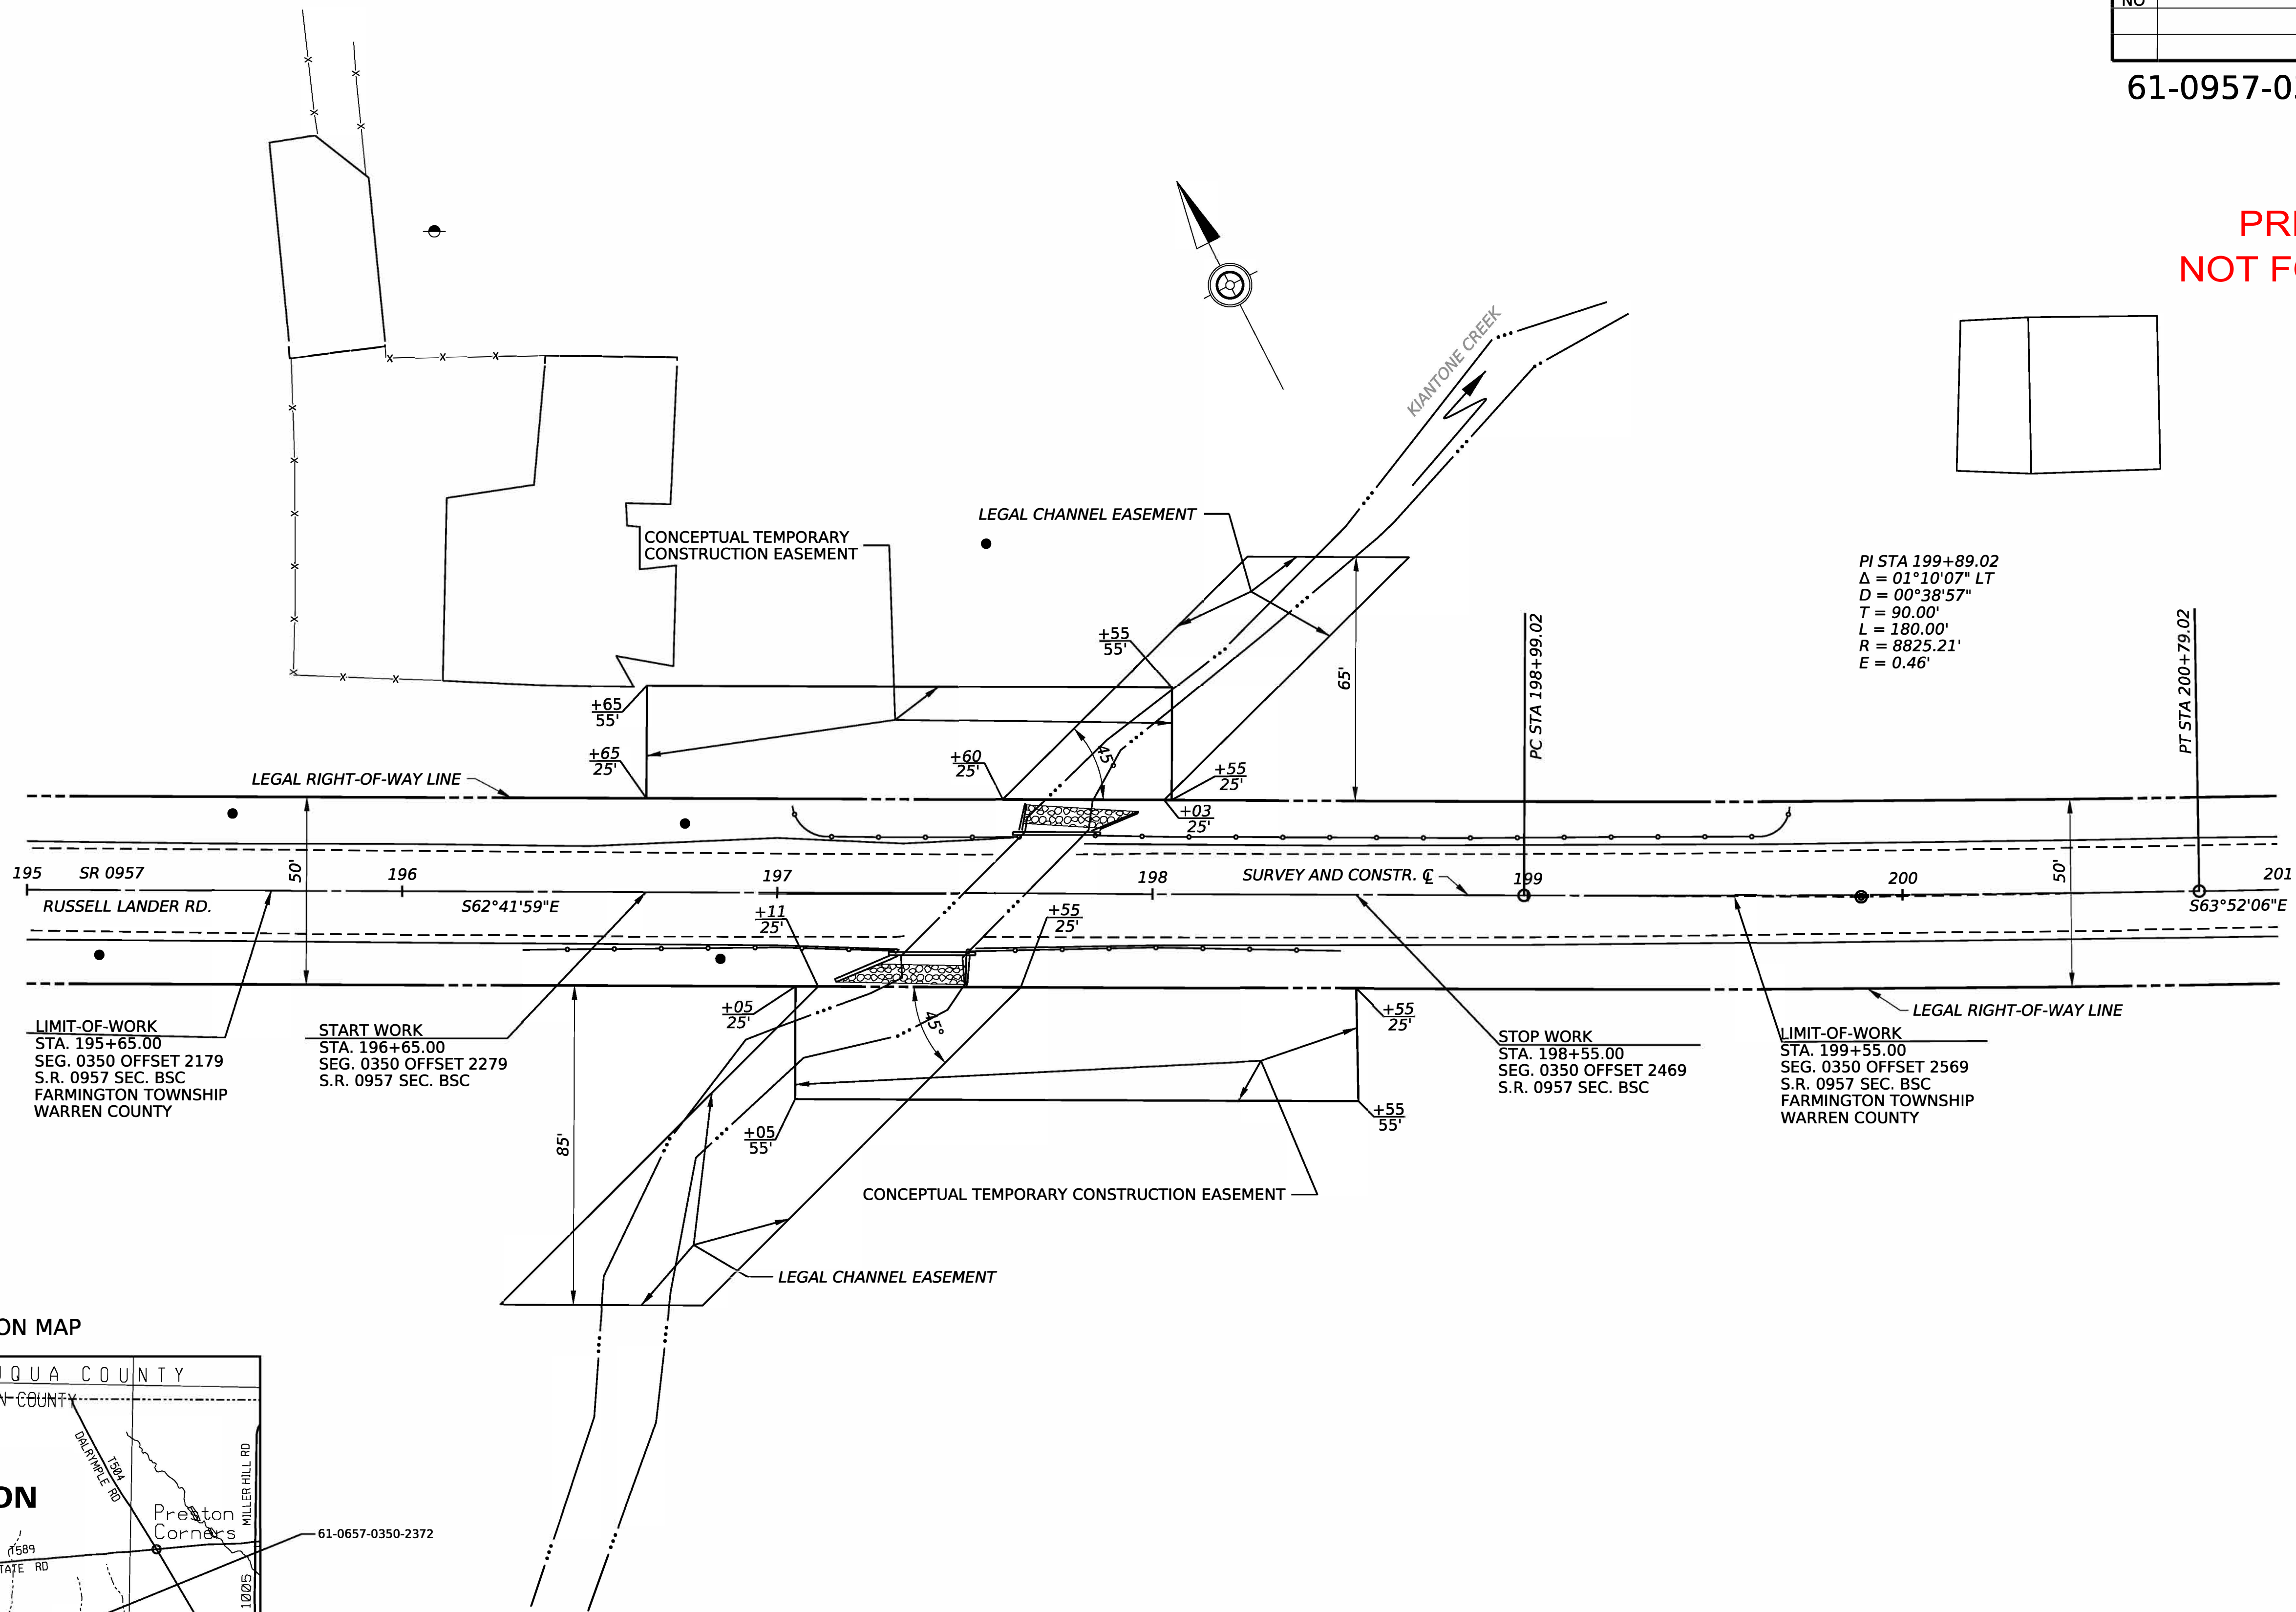

LOCATION MAP

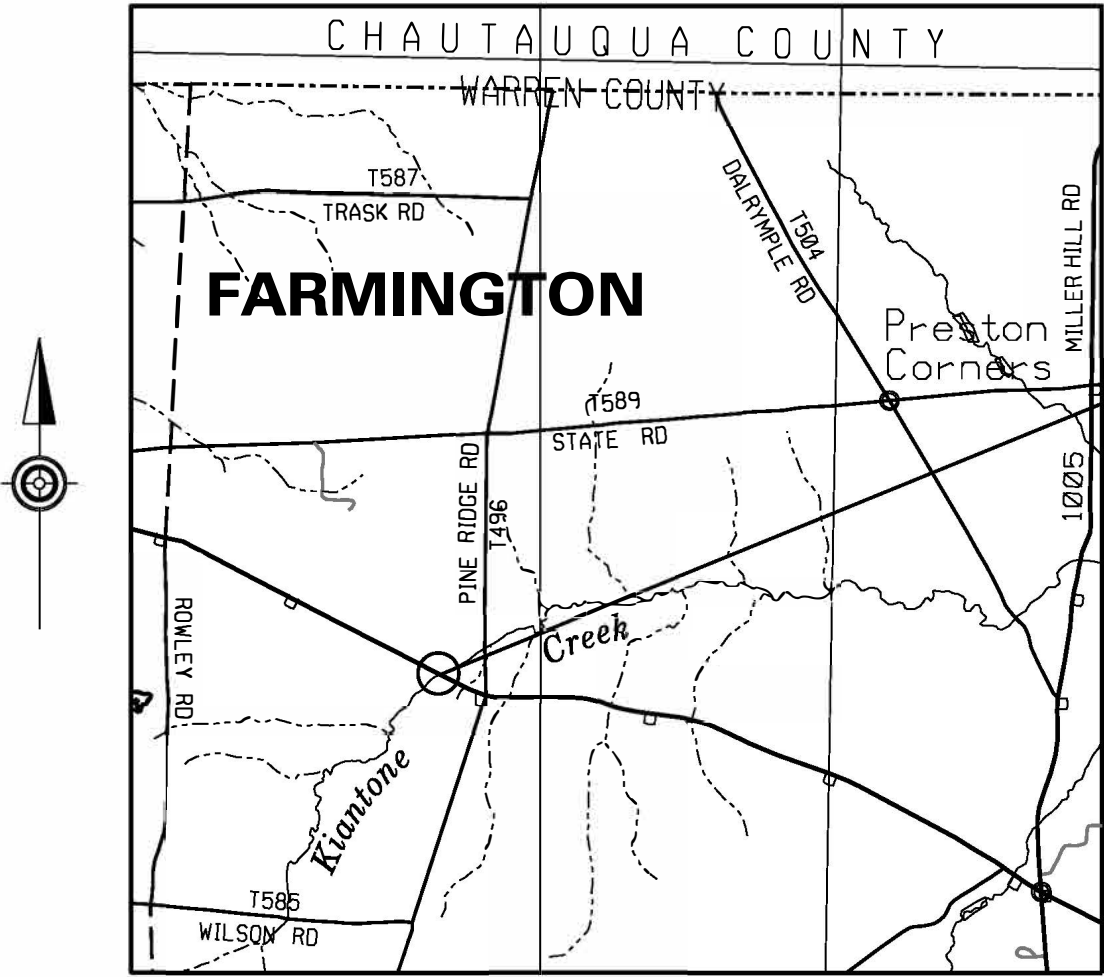

LEGEND

- STATE ROUTE
- TOWNSHIP ROAD
- PROJECT NO DETOUR

SCALE



HORIZONTAL