
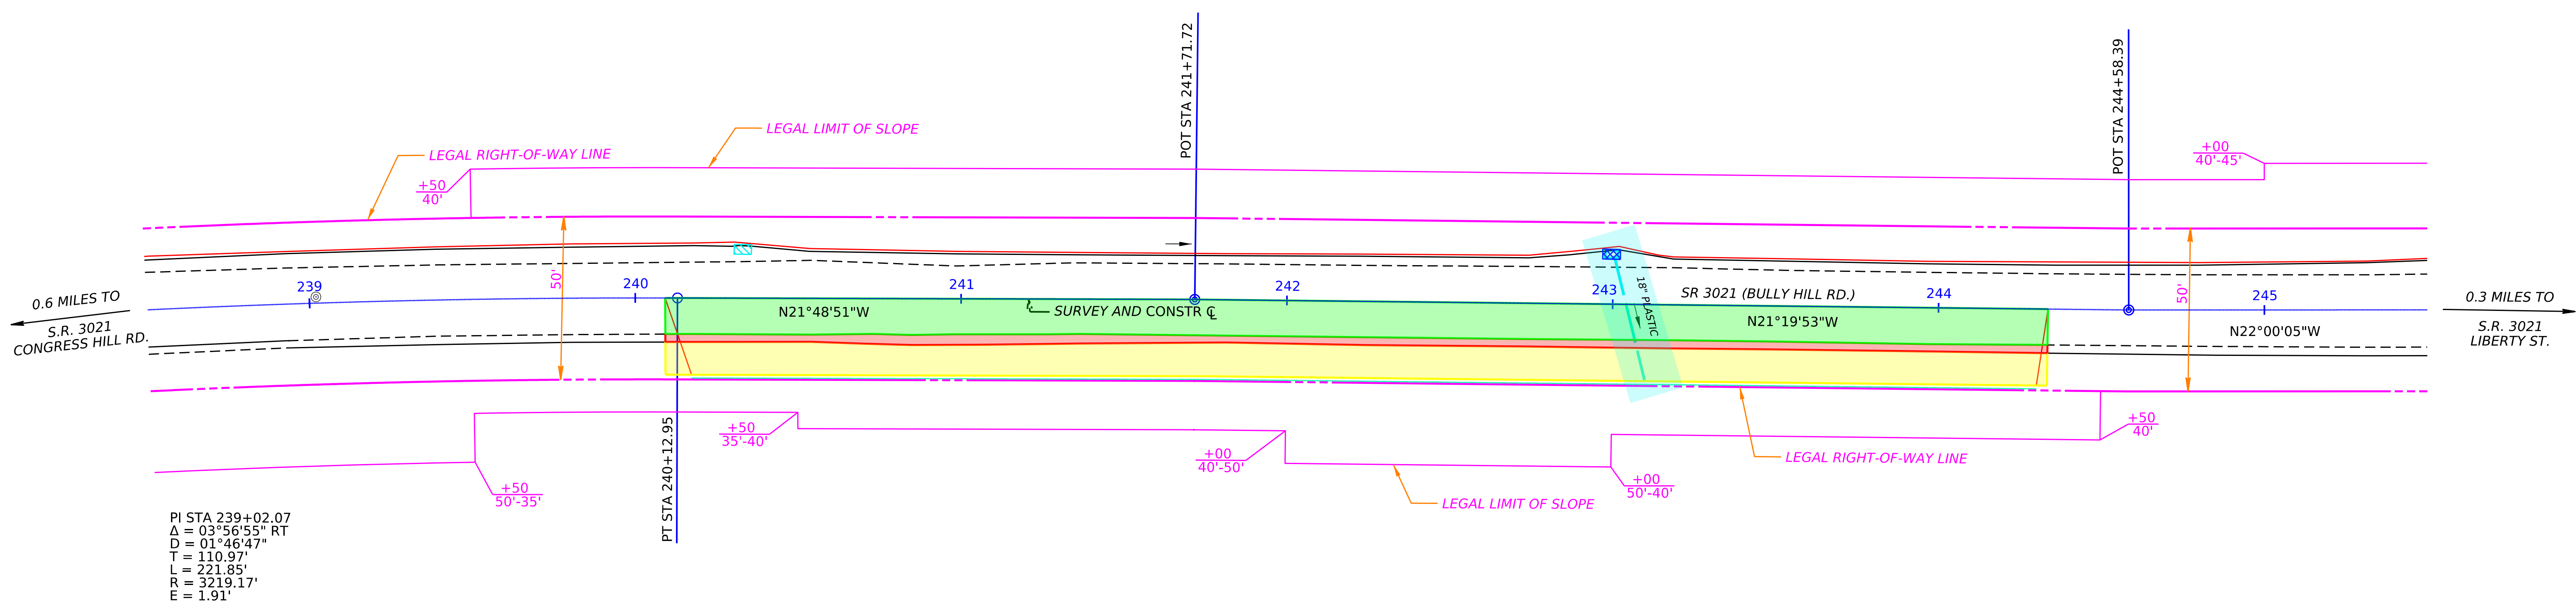


OPERATOR: jacowillia
 FILE NAME: pw://PDEDPRAPPW01.pennndot.lcl:Connect_Projects/OpenRoads_Projects/D01/60-Venango/60 3021 SL1 (115532)/DESIGN/Roadway/CADD Files/60-3021-SLI/60-3021-SLI_PLAN.dgn PLOTTED: 25-FEB-2026 14:43

DISTRICT	COUNTY	ROUTE	SECTION	SHEET
1-0	VENANGO	3021	SL1	1 OF 4
CITY OF FRANKLIN				
REV NO	REVISIONS	DATE	BY	APPD

SR 3021 PUBLIC PLANS DISPLAY

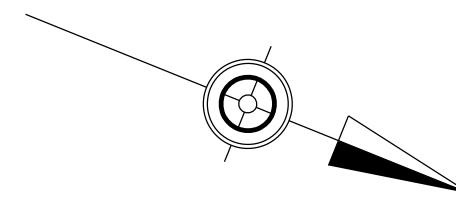

PI STA 239+02.07
 $\Delta = 03^{\circ}56'55''$ RT
 $D = 01^{\circ}46'47''$
 $T = 110.97'$
 $L = 221.85'$
 $R = 3219.17'$
 $E = 1.91'$

LEGEND

- PROPOSED PAVEMENT
- PROPOSED SHOULDER
- PROPOSED EMBANKMENT CUT/FILL
- PROPOSED DRAINAGE UPDATES

SCALE

HORIZONTAL

PRELIMINARY
NOT FOR CONSTRUCTION