
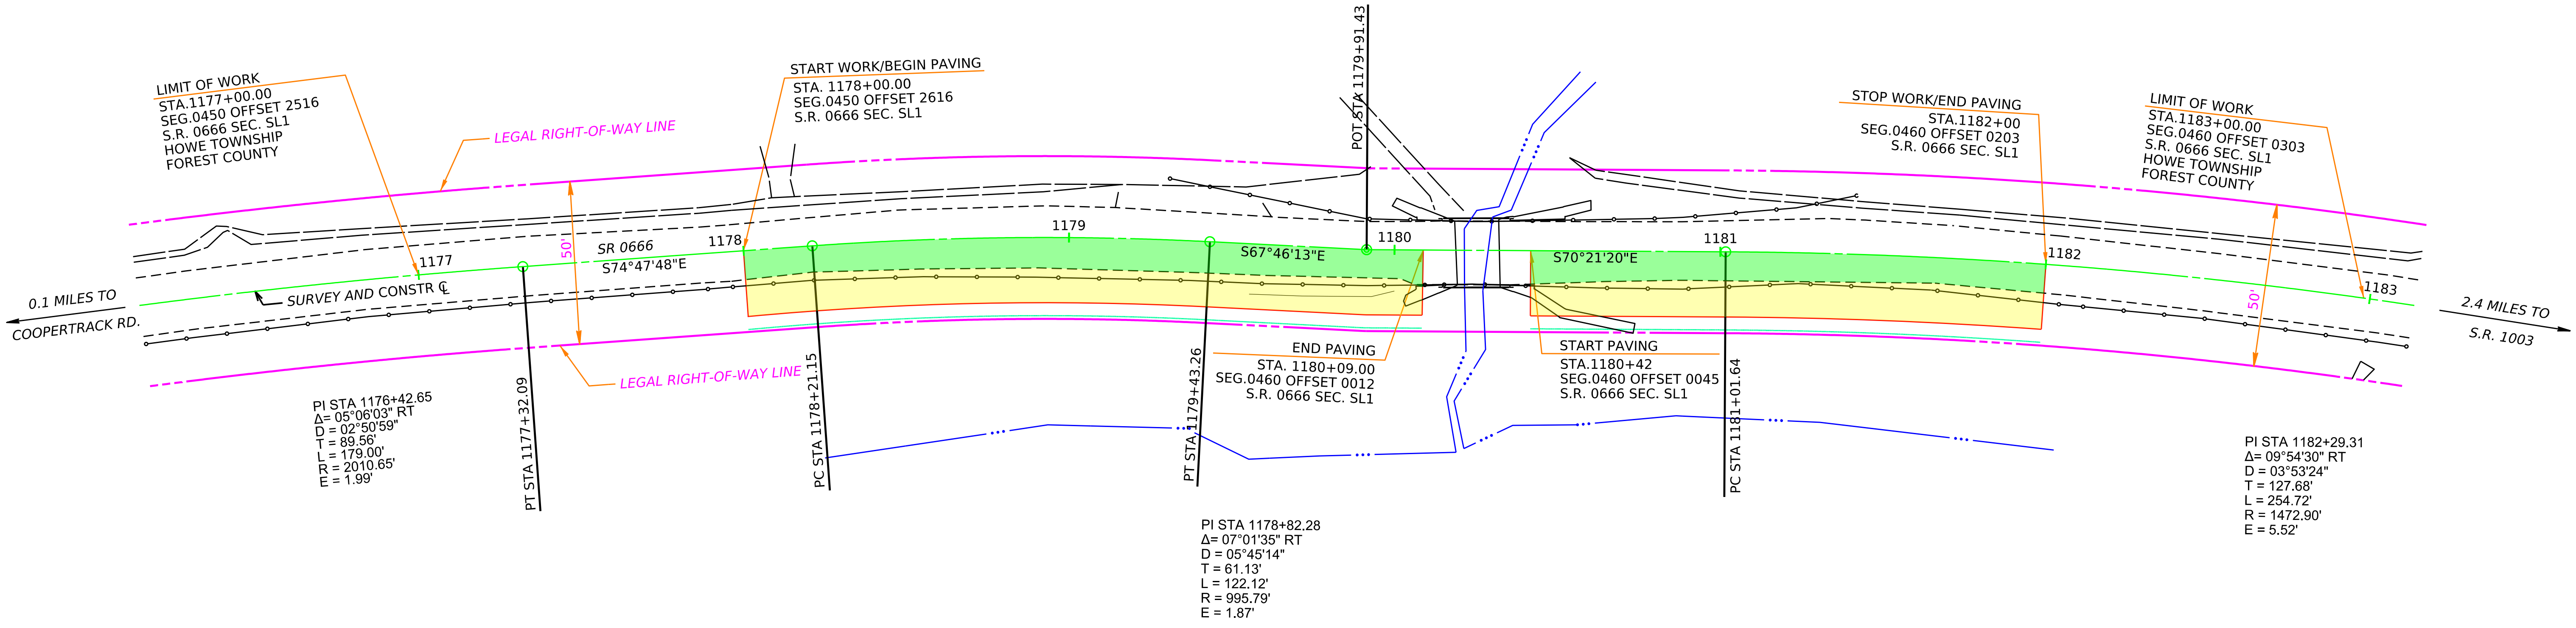


OPERATOR: jacowillia
 FILE NAME: p://PDED/CPAPPW01.pennndot.lcl:Connect_Projects/OpenRoads/Projects/D01/60-Venango/60_3021_SL1 (115532)/DESIGN/Roadway/CADD Files/60-3021-SL1/60-3021-SL1_PLAN.dgn
 PLOTTED: 26-FEB-2026 08:49

DISTRICT	COUNTY	ROUTE	SECTION	SHEET
1-0	FOREST	0666	SL1	3 OF 4
HOWE TOWNSHIP				
REV NO	REVISIONS	DATE	BY	APPD

SR 0666 PUBLIC PLANS DISPLAY

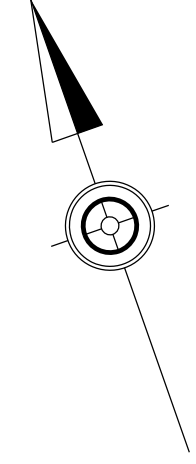

LEGEND

- PROPOSED PAVEMENT
- PROPOSED EMBANKMENT CUT/FILL



PRELIMINARY
 NOT FOR CONSTRUCTION