
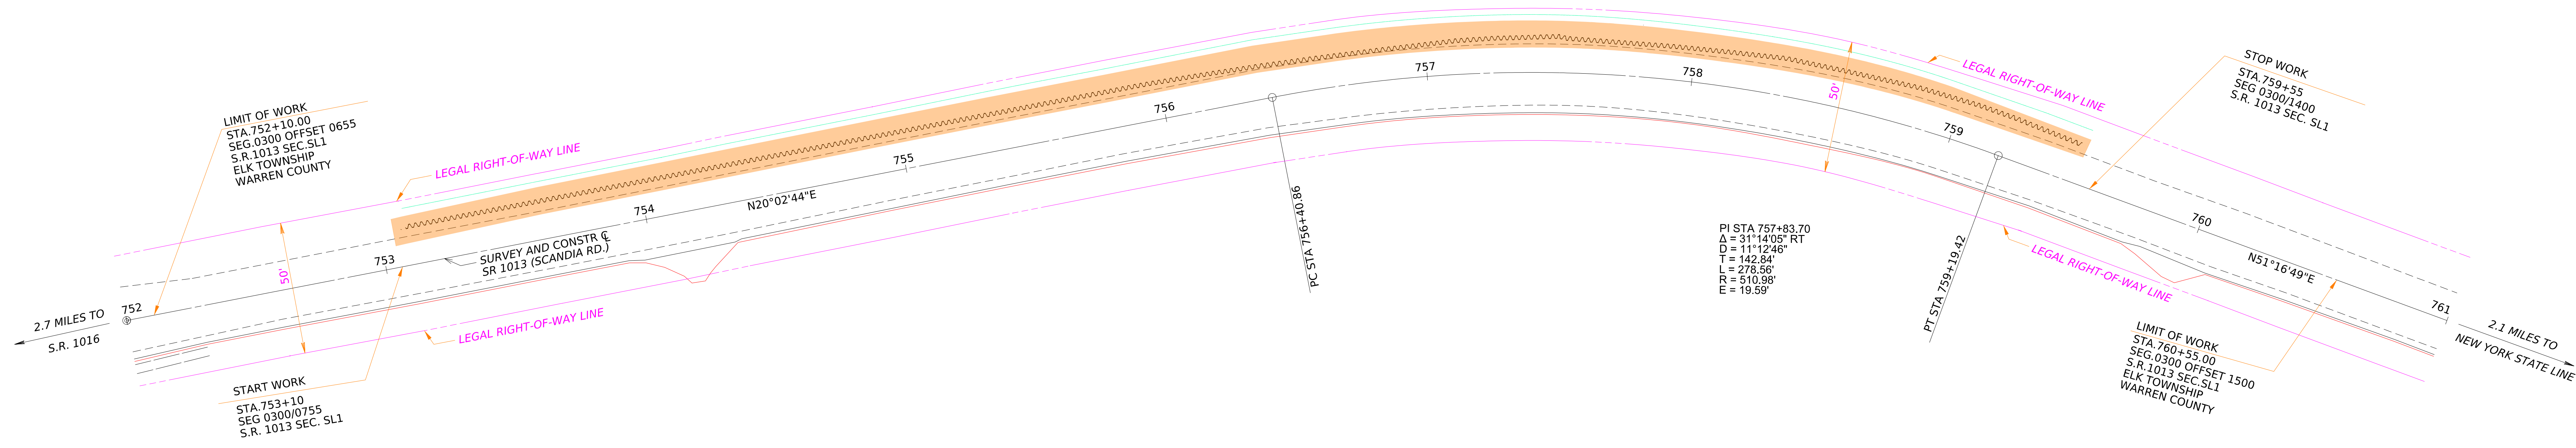


DISTRICT	COUNTY	ROUTE	SECTION	SHEET
1-0	WARREN	1013	SL1	7 OF 4
ELK TOWNSHIP				
REV NO	REVISIONS	DATE	BY	APPD


# SR 1013 PUBLIC PLANS DISPLAY

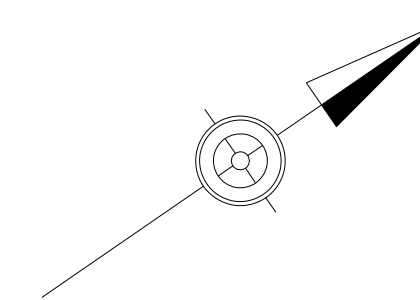

### LEGEND

PROPOSED SHEET PILE

### SCALE

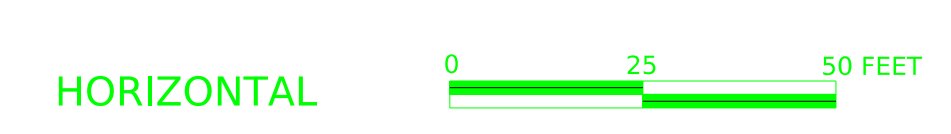

**PRELIMINARY**  
NOT FOR CONSTRUCTION