


WELCOME

U.S. 119 Over Pine Run Bridge Replacement Project **Public Plans Display**



Pennsylvania
Department of Transportation


PROJECT OVERVIEW

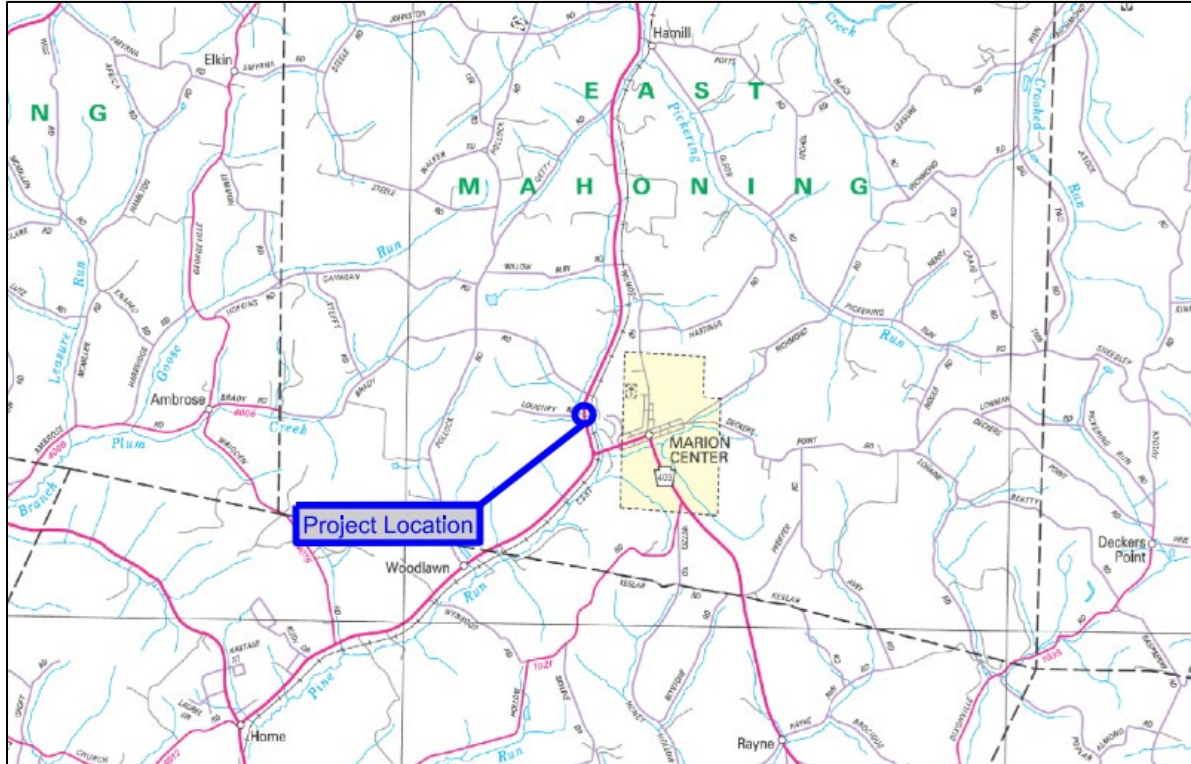


- Located in East Mahoning Township, Indiana County.
- The project replaces the existing structure that carries U.S. 119 over Pine Run.
- Construction will utilize a temporary road maintaining two lanes of traffic.
- Construction is expected to last one season.




PROPOSED PLAN

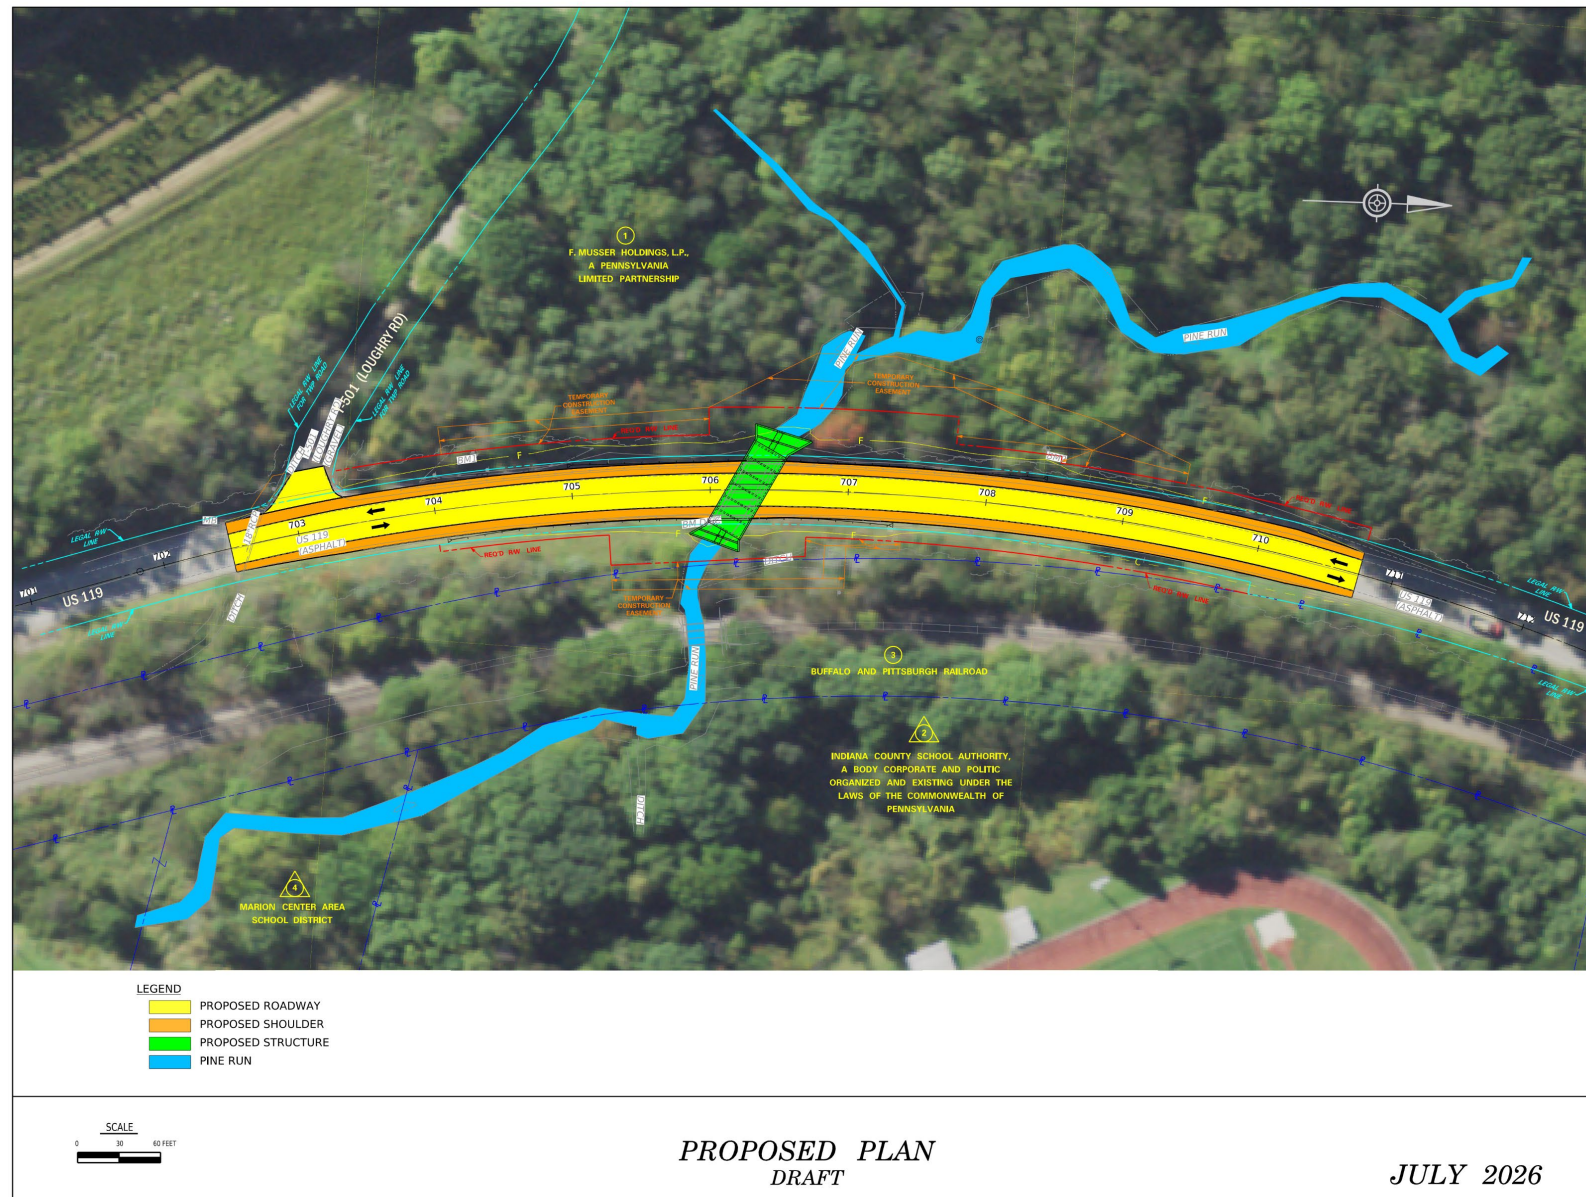


TEMPORARY ROAD PLAN

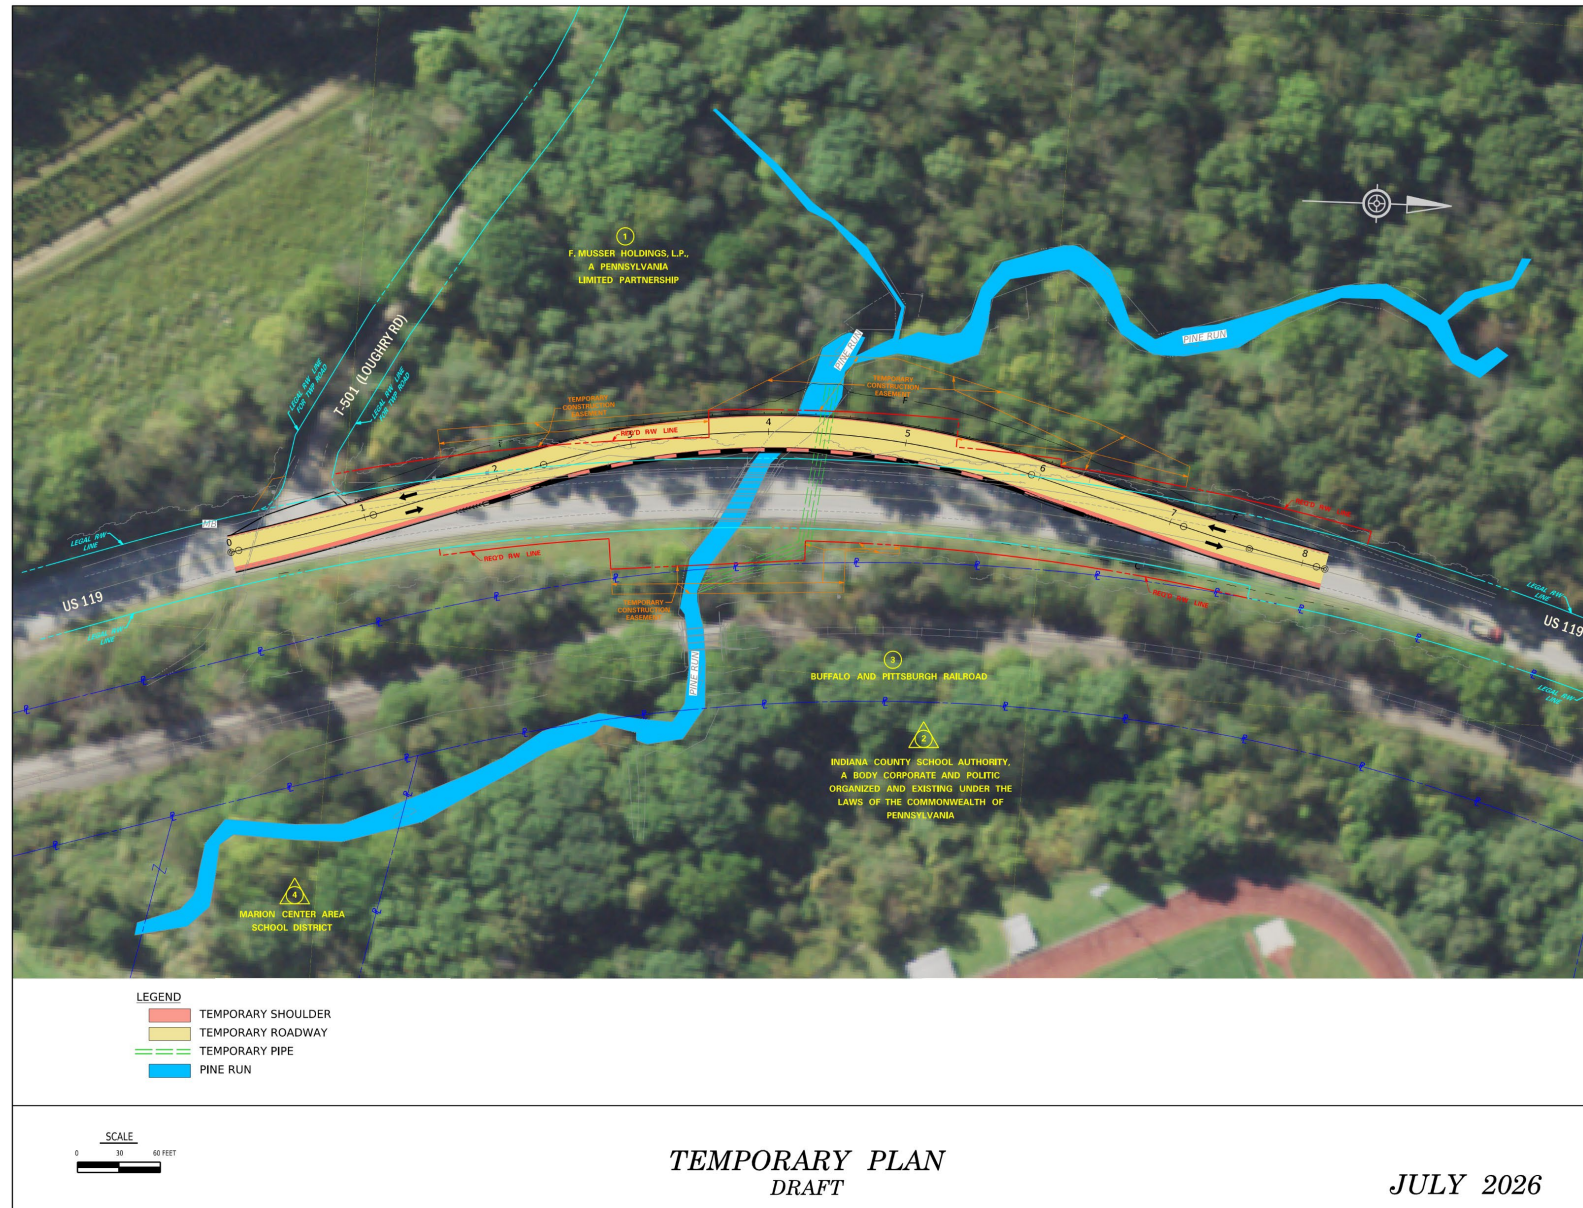

TYPICAL SECTIONS

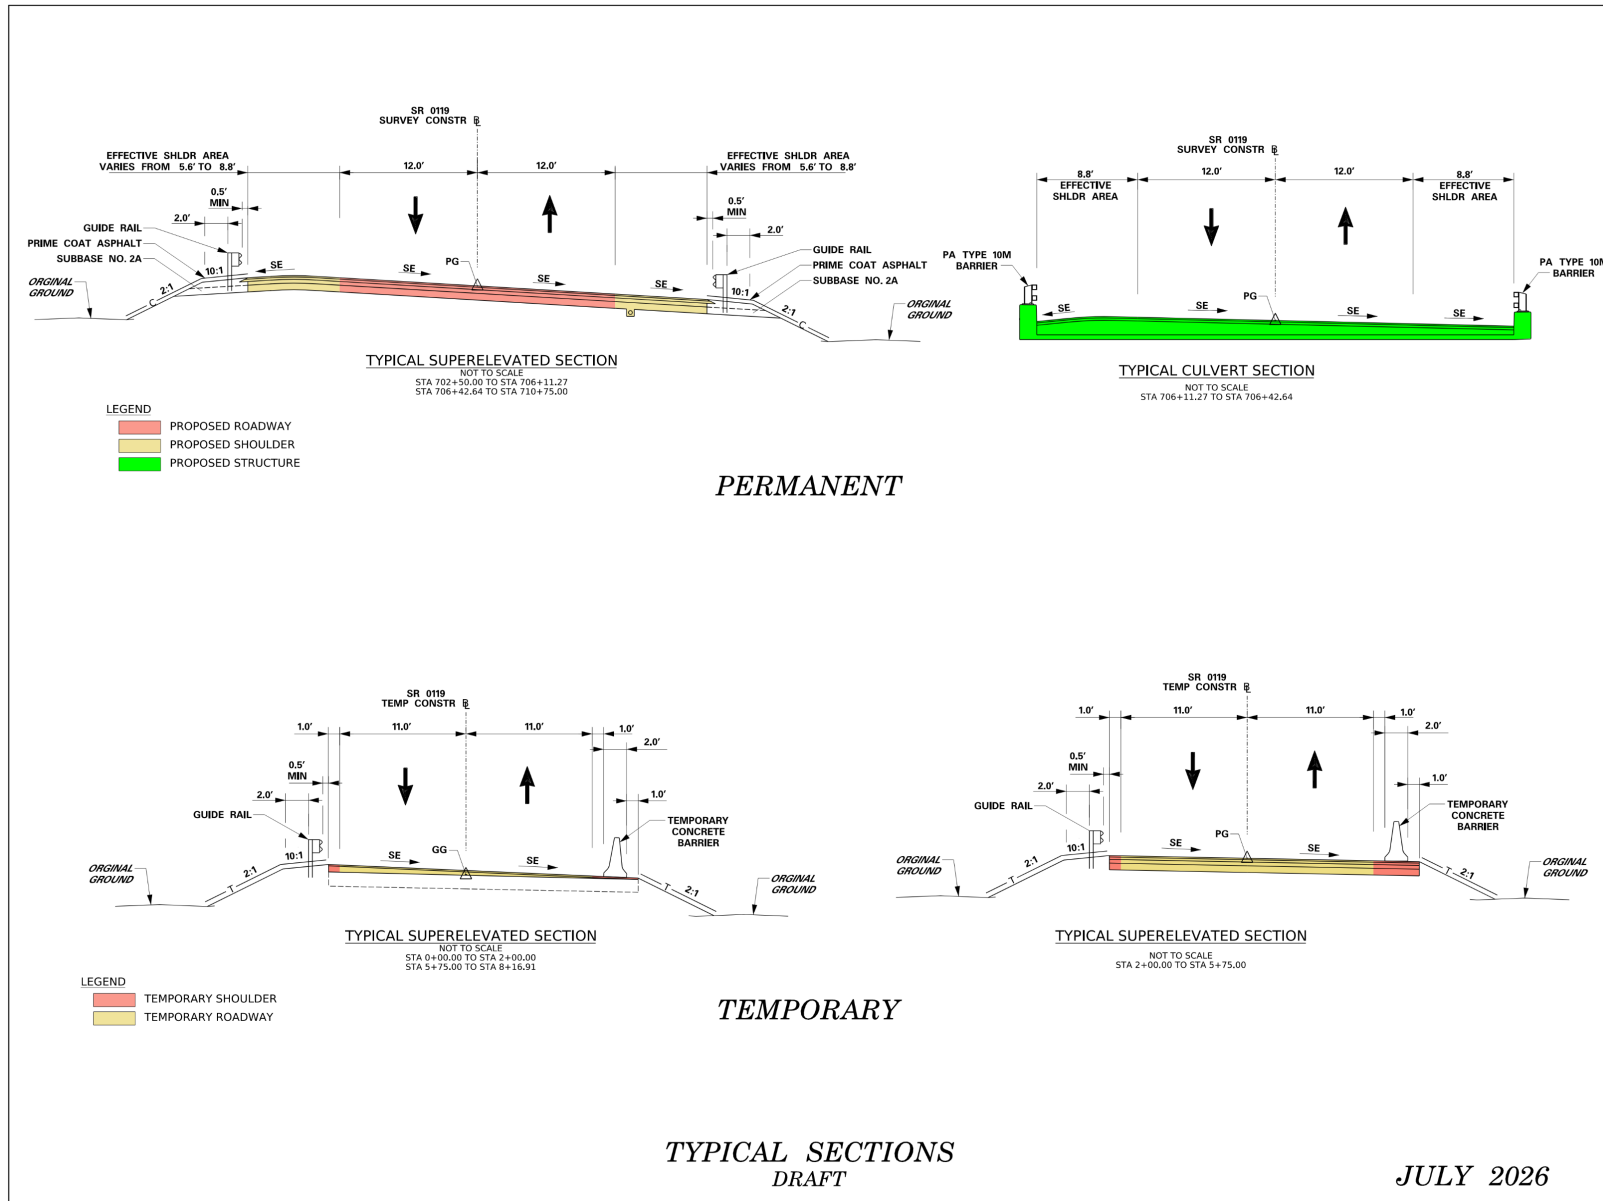

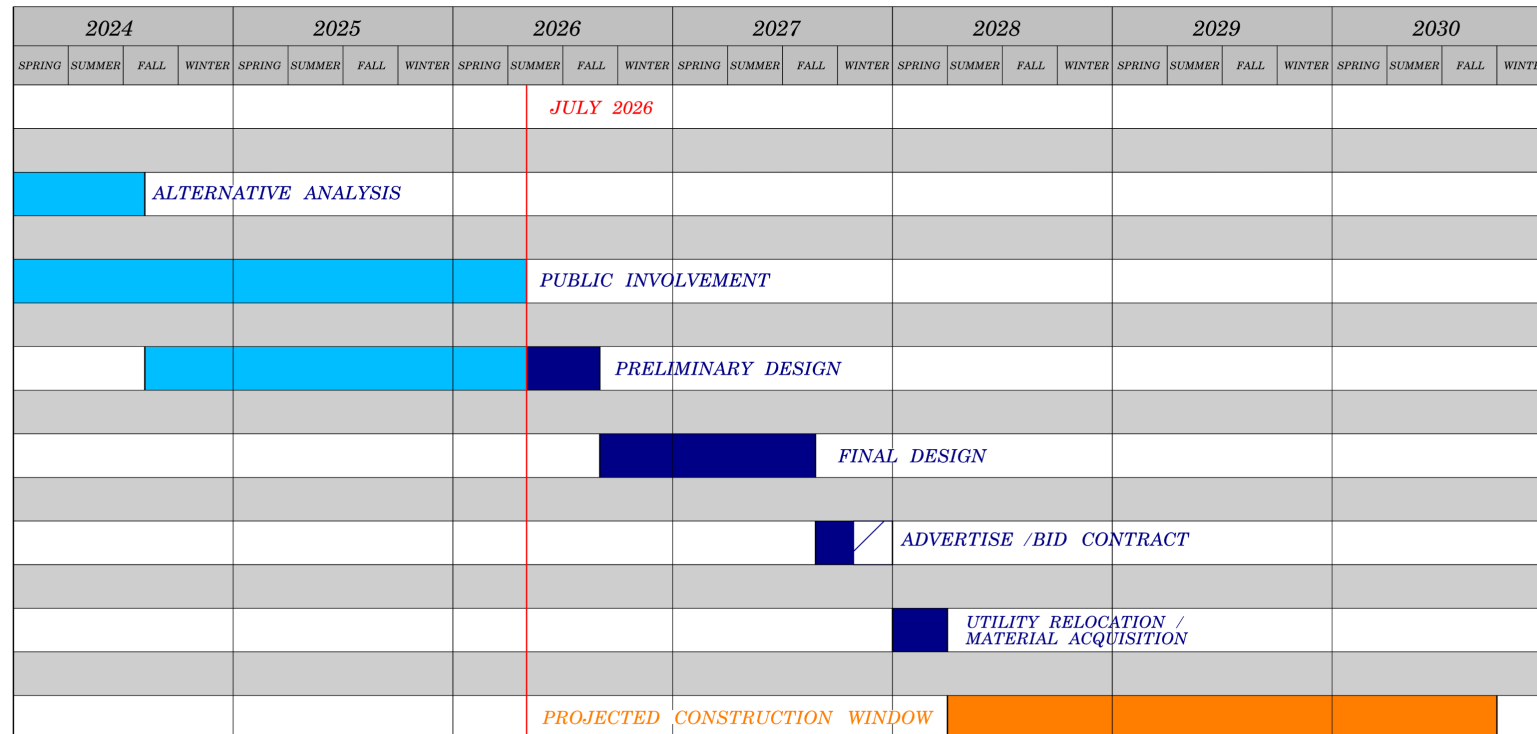

PROJECT SCHEDULE
DRAFT

JULY 2026



THANK YOU FOR YOUR ATTENDANCE AND ATTENTION!

QUESTIONS/COMMENTS?

Contact Information

Project Manager, Kristin Esola

724-357-2554 | kesola@pa.gov



Pennsylvania
Department of Transportation