


LEGEND

- PROPOSED PAVEMENT
- DELINEATED WETLANDS
- PROPOSED SINGLE FACE CONCRETE BARRIER
- PROPERTY LINE
- EXISTING LEGAL RIGHT-OF-WAY LINE
- PROPOSED REQUIRED RIGHT-OF-WAY LINE
- PROPOSED LIMIT OF EARTHWORK CUT SLOPE
- PROPOSED LIMIT OF EARTHWORK FILL SLOPE
- BERNHART CREEK

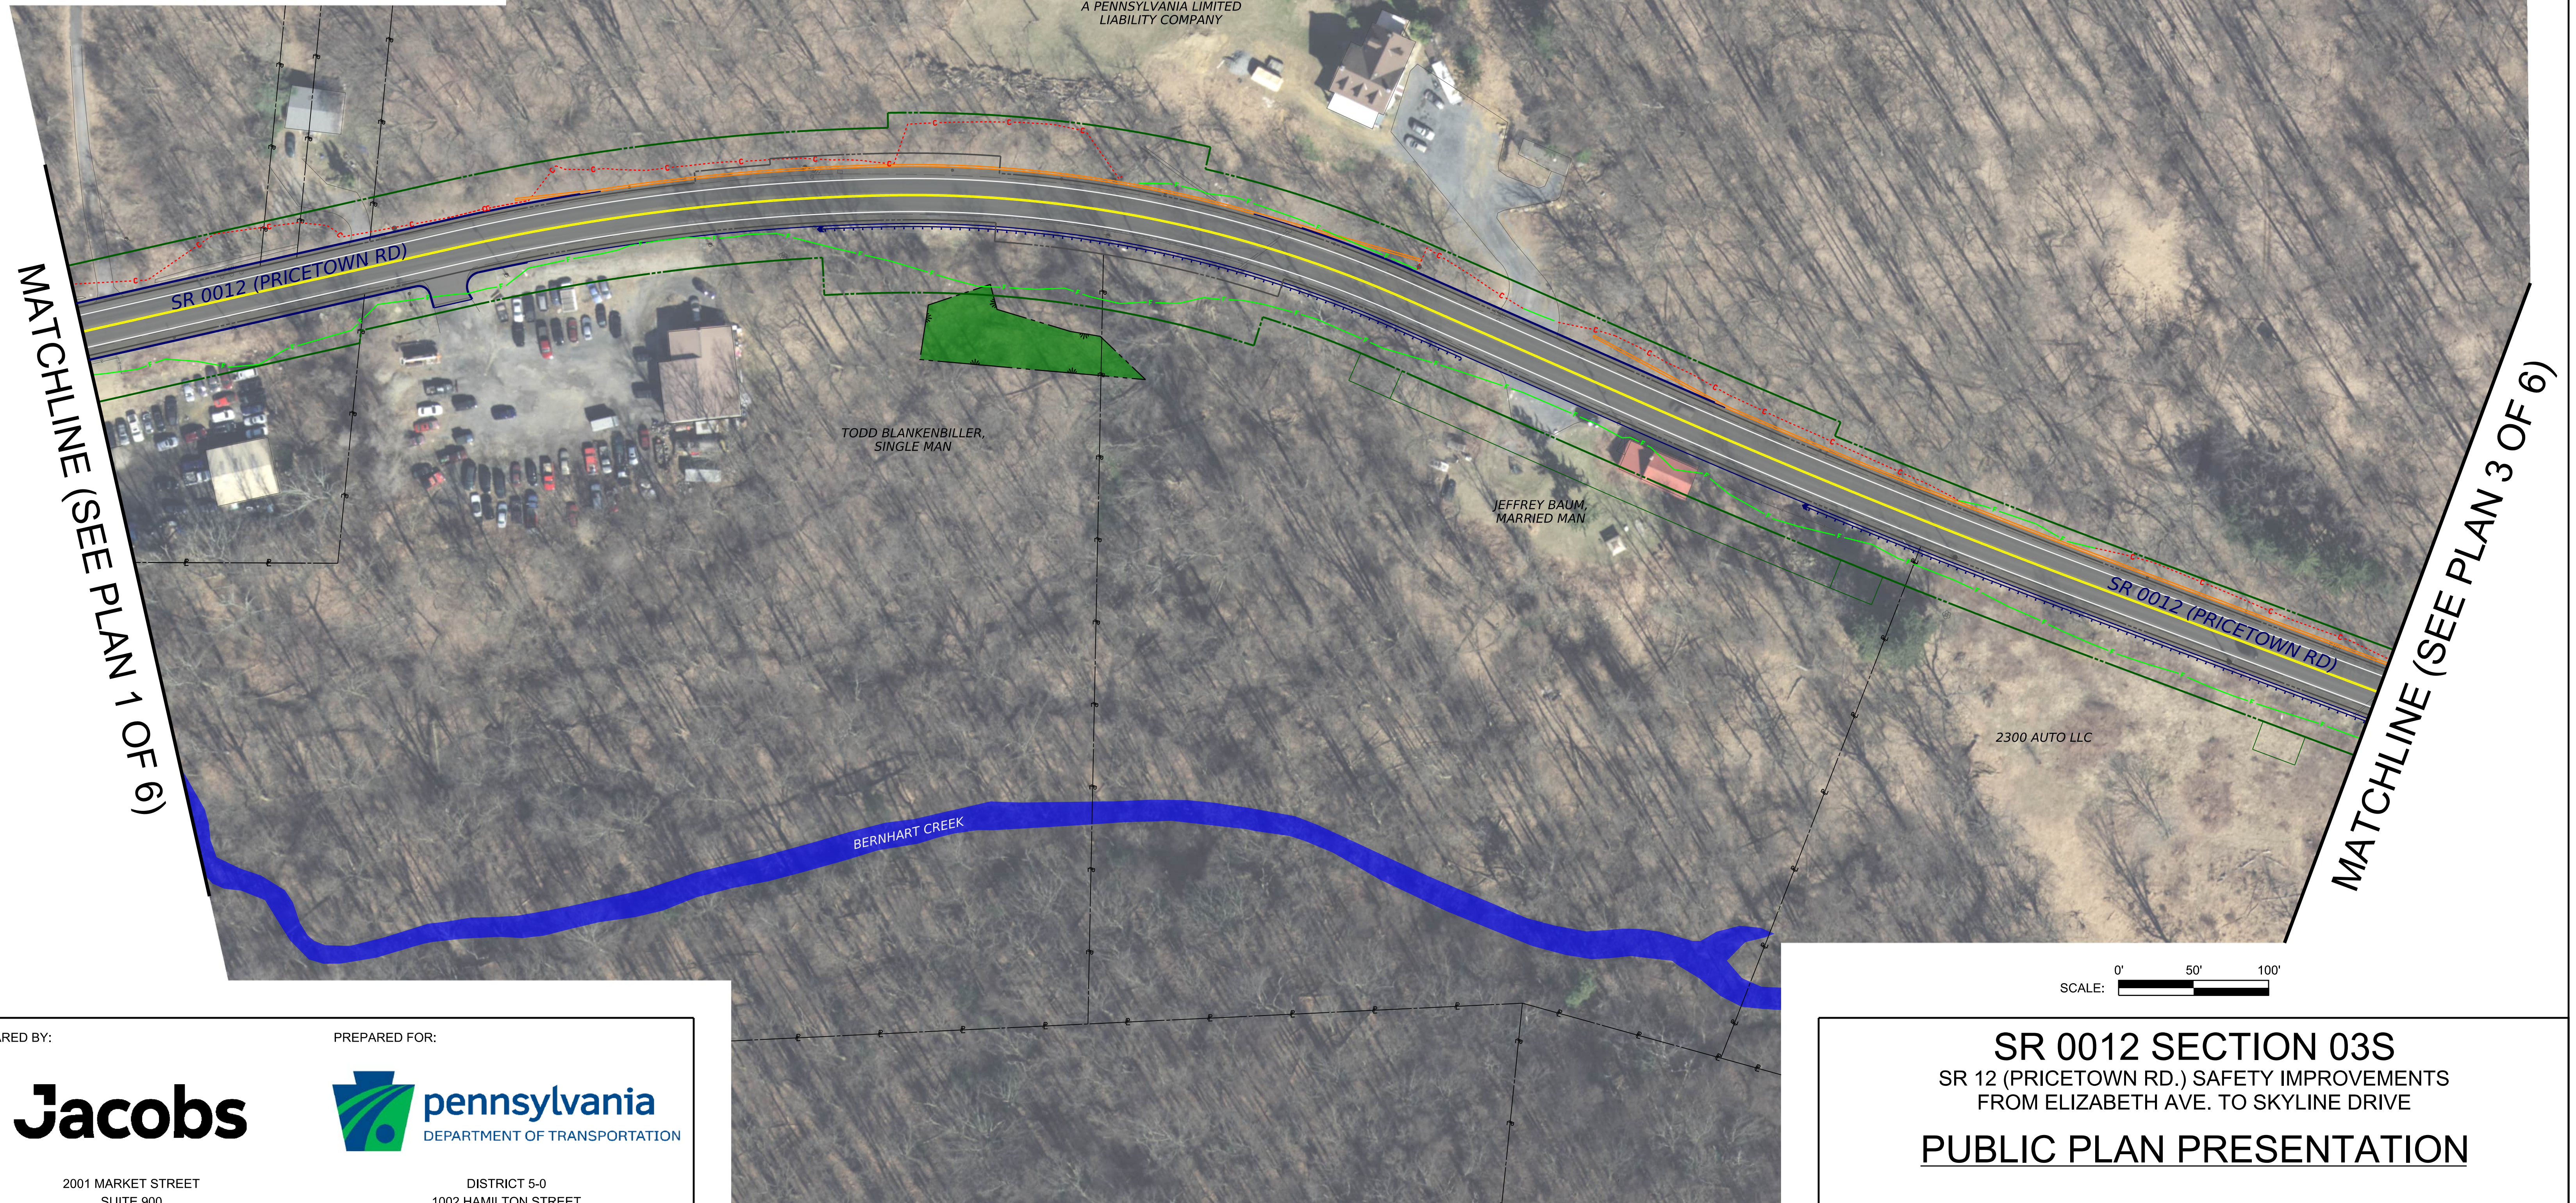

PREPARED BY:

Jacobs

2001 MARKET STREET
SUITE 900
PHILADLPHIA, PA 19103

PREPARED FOR:



DISTRICT 5-0
1002 HAMILTON STREET
ALLENTOWN, PA 18101

SR 0012 SECTION 03S
SR 12 (PRICETOWN RD.) SAFETY IMPROVEMENTS
FROM ELIZABETH AVE. TO SKYLINE DRIVE
PUBLIC PLAN PRESENTATION

PLAN 2 OF 6