


LEGEND

- PROPOSED PAVEMENT
- PROPOSED ROUNDABOUT CONCRETE SPLITTER ISLANDS AND CONCRETE TRUCK APRON
- PROPOSED ROUNDABOUT CENTRAL ISLAND
- PROPOSED CONCRETE SIDEWALK
- PROPOSED GRASS ISLAND
- POTENTIAL STORMWATER MANAGEMENT BASIN LOCATION
- PROPERTY LINE
- EXISTING LEGAL RIGHT-OF-WAY LINE
- PROPOSED REQUIRED RIGHT-OF-WAY LINE
- PROPOSED LIMIT OF EARTHWORK CUT SLOPE
- PROPOSED LIMIT OF EARTHWORK FILL SLOPE
- BERNHART CREEK

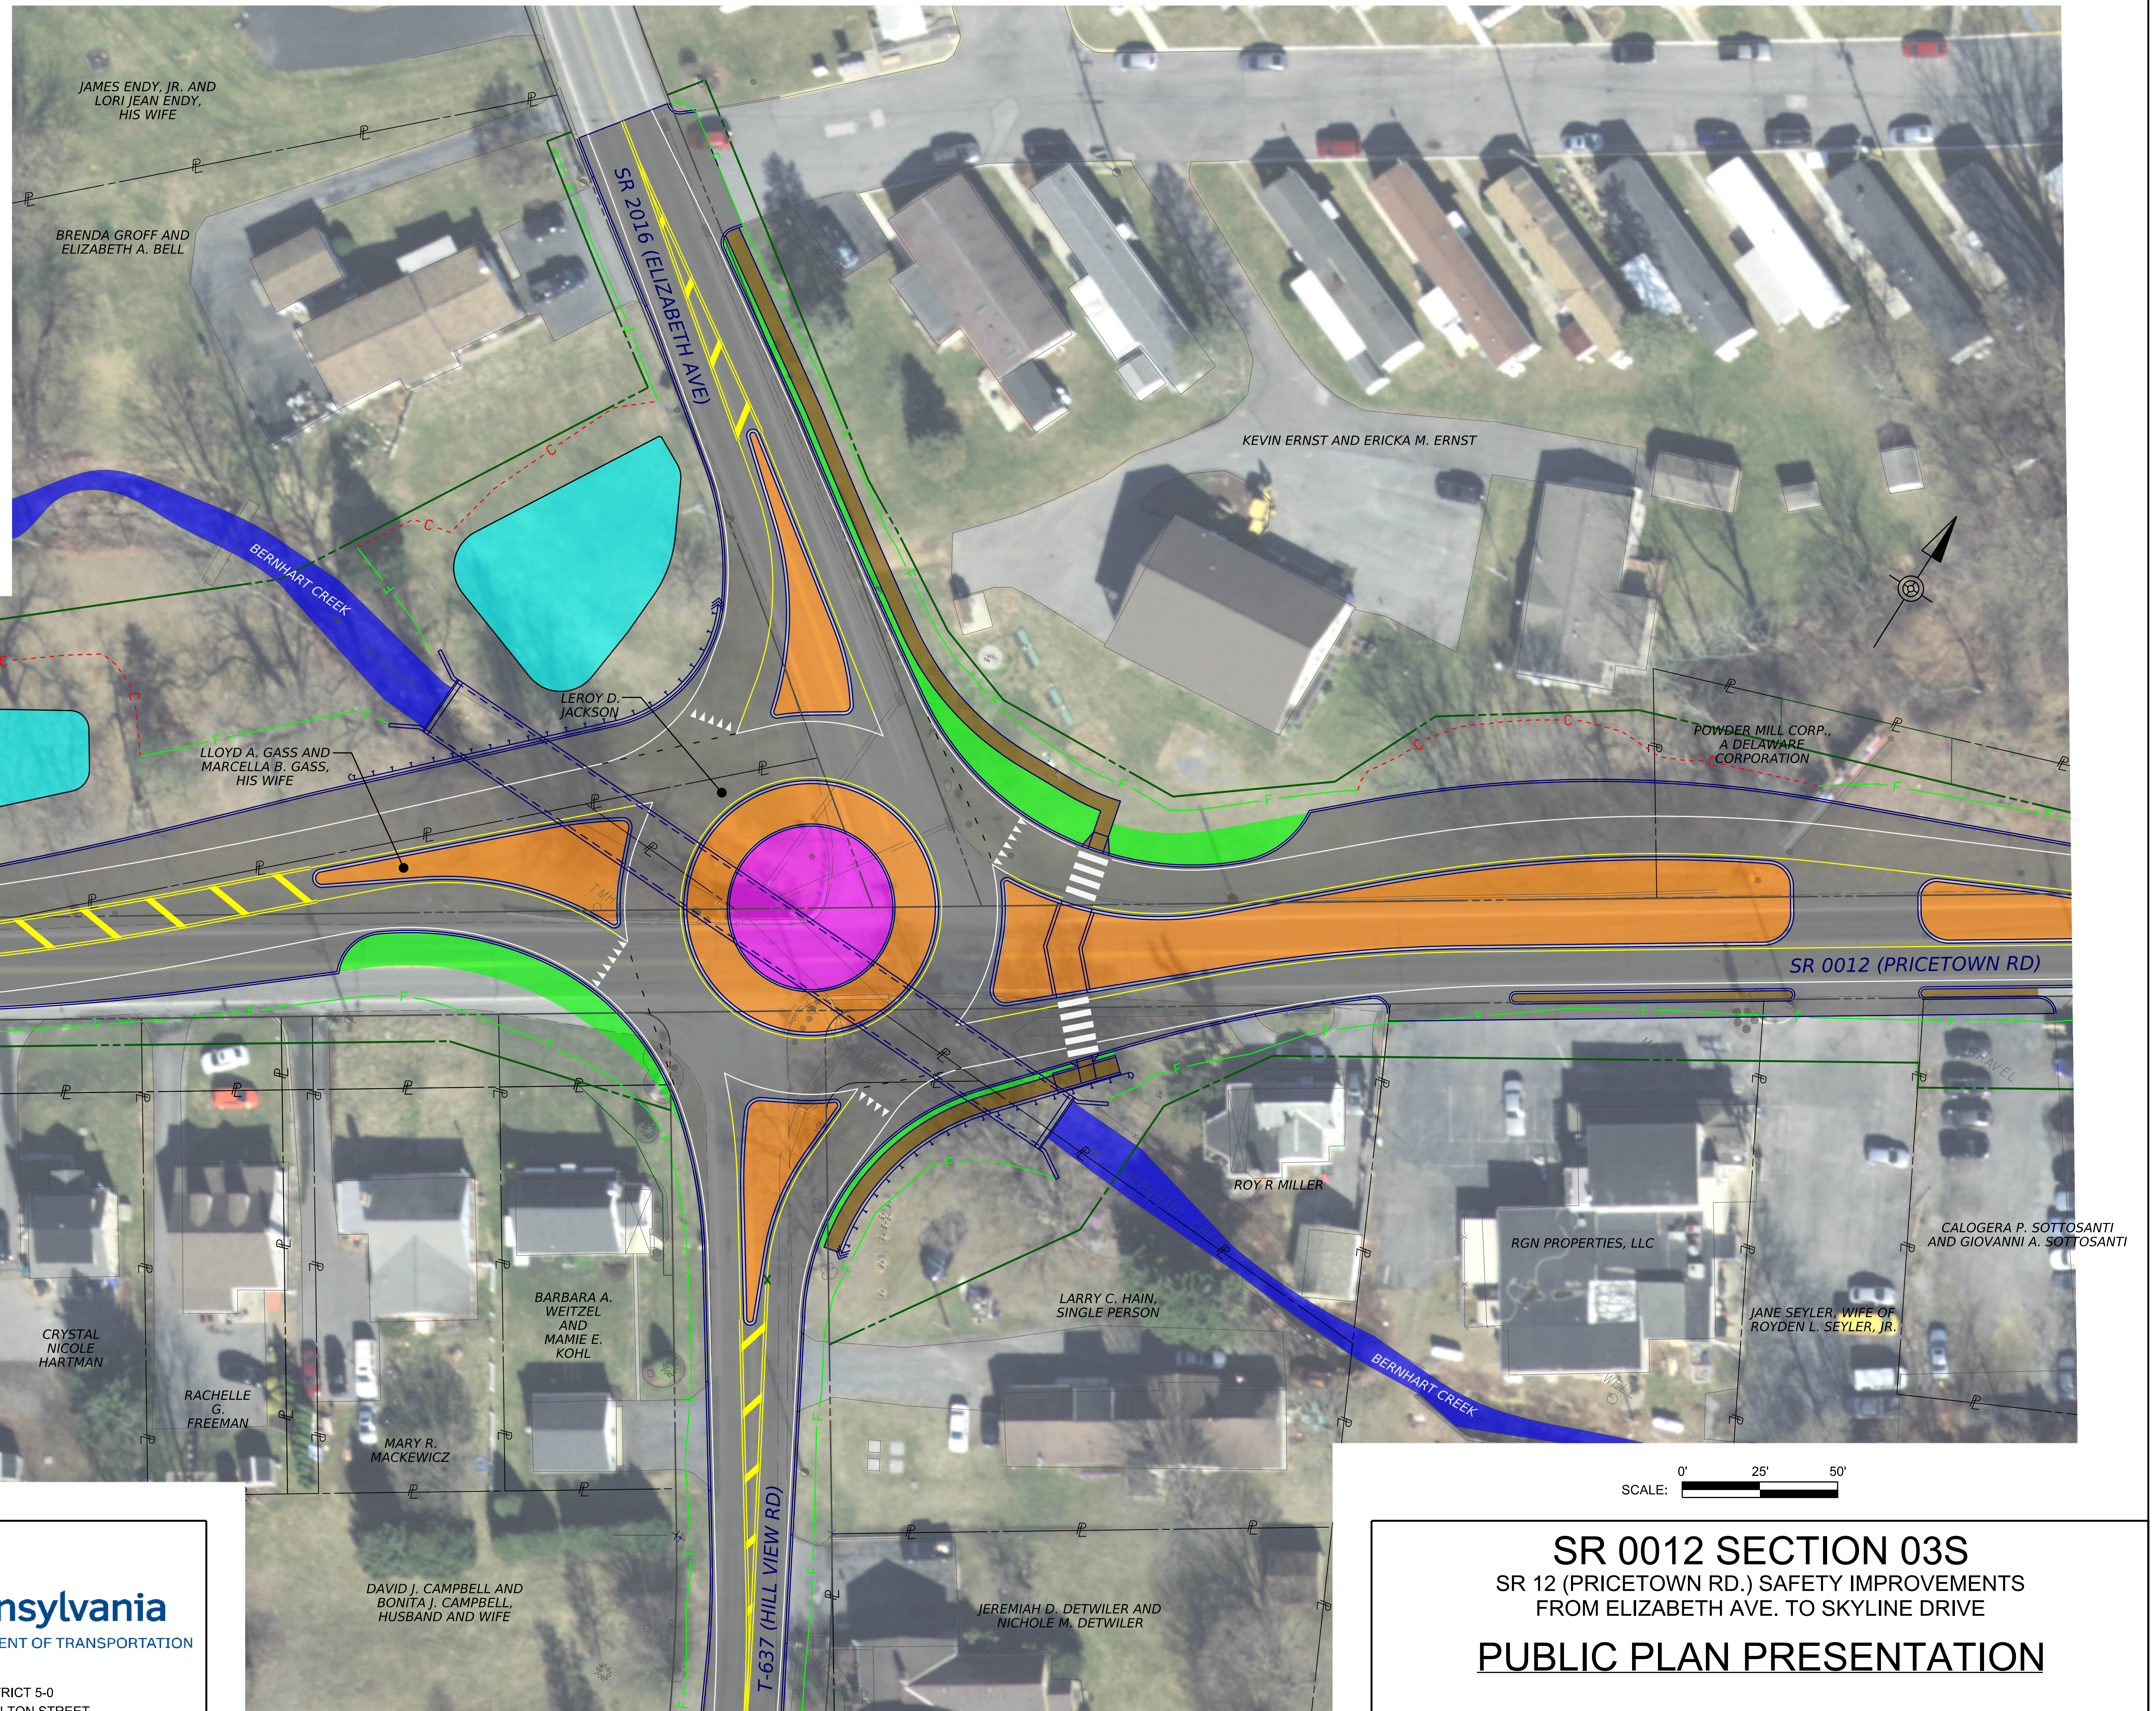

PREPARED BY:

Jacobs

2001 MARKET STREET
SUITE 900
PHILADELPHIA, PA 19103

HARRY STEVEN SEKELLA

PREPARED FOR:



DISTRICT 5-0
1002 HAMILTON STREET
ALLENTOWN, PA 18101

SR 0012 SECTION 03S SR 12 (PRICETOWN RD.) SAFETY IMPROVEMENTS FROM ELIZABETH AVE. TO SKYLINE DRIVE PUBLIC PLAN PRESENTATION

PLAN 4 OF 6