

LEGEND

PROPOSED PAVEMENT

PROPOSED CONCRETE ISLAND

PROPOSED GRASS ISLAND

PROPOSED SIGNALIZED INTERSECTION

PROPERTY LINE

EXISTING LEGAL RIGHT-OF-WAY LINE


PROPOSED REQUIRED RIGHT-OF-WAY LINE

PROPOSED LIMIT OF EARTHWORK CUT SLOPE

PROPOSED LIMIT OF EARTHWORK FILL SLOPE

PROPOSED CURB

PROPOSED DEPRESSED CURB

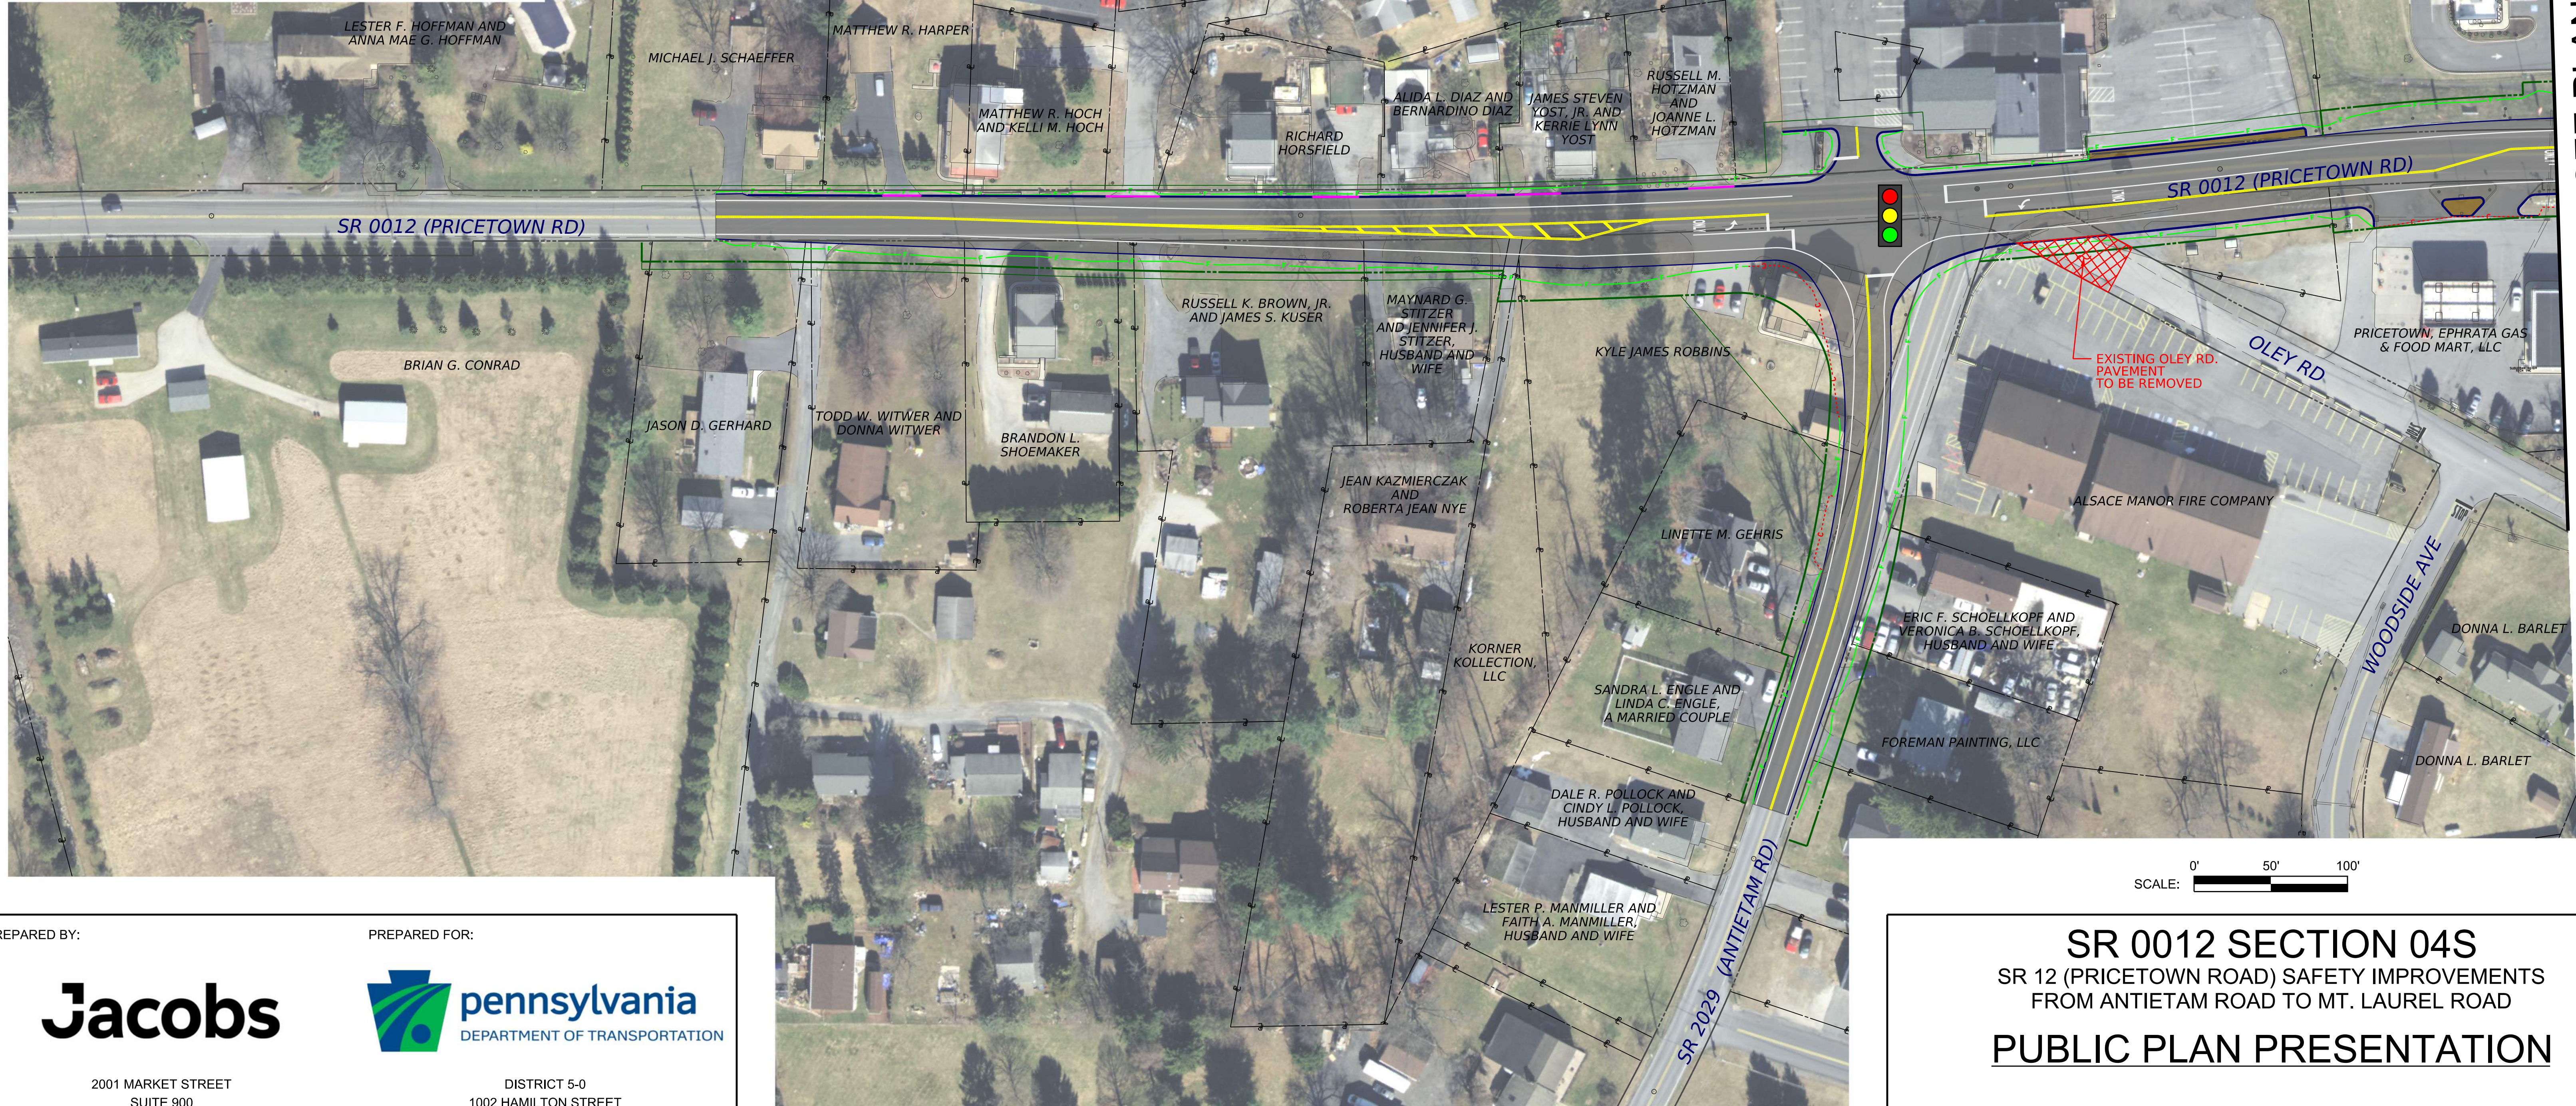

MATCHLINE (SEE PLAN 2 OF 4)

PREPARED BY:

Jacobs

2001 MARKET STREET  
SUITE 900  
PHILADELPHIA, PA 19103

PREPARED FOR:

pennsylvania

DEPARTMENT OF TRANSPORTATION

DISTRICT 5-0  
1002 HAMILTON STREET  
ALLENTOWN, PA 18101

SR 0012 SECTION 04S

SR 12 (PRICETOWN ROAD) SAFETY IMPROVEMENTS  
FROM ANTIETAM ROAD TO MT. LAUREL ROAD

PUBLIC PLAN PRESENTATION

PLAN 1 OF 4