


MATCHLINE (SEE PLAN 1 OF 4)

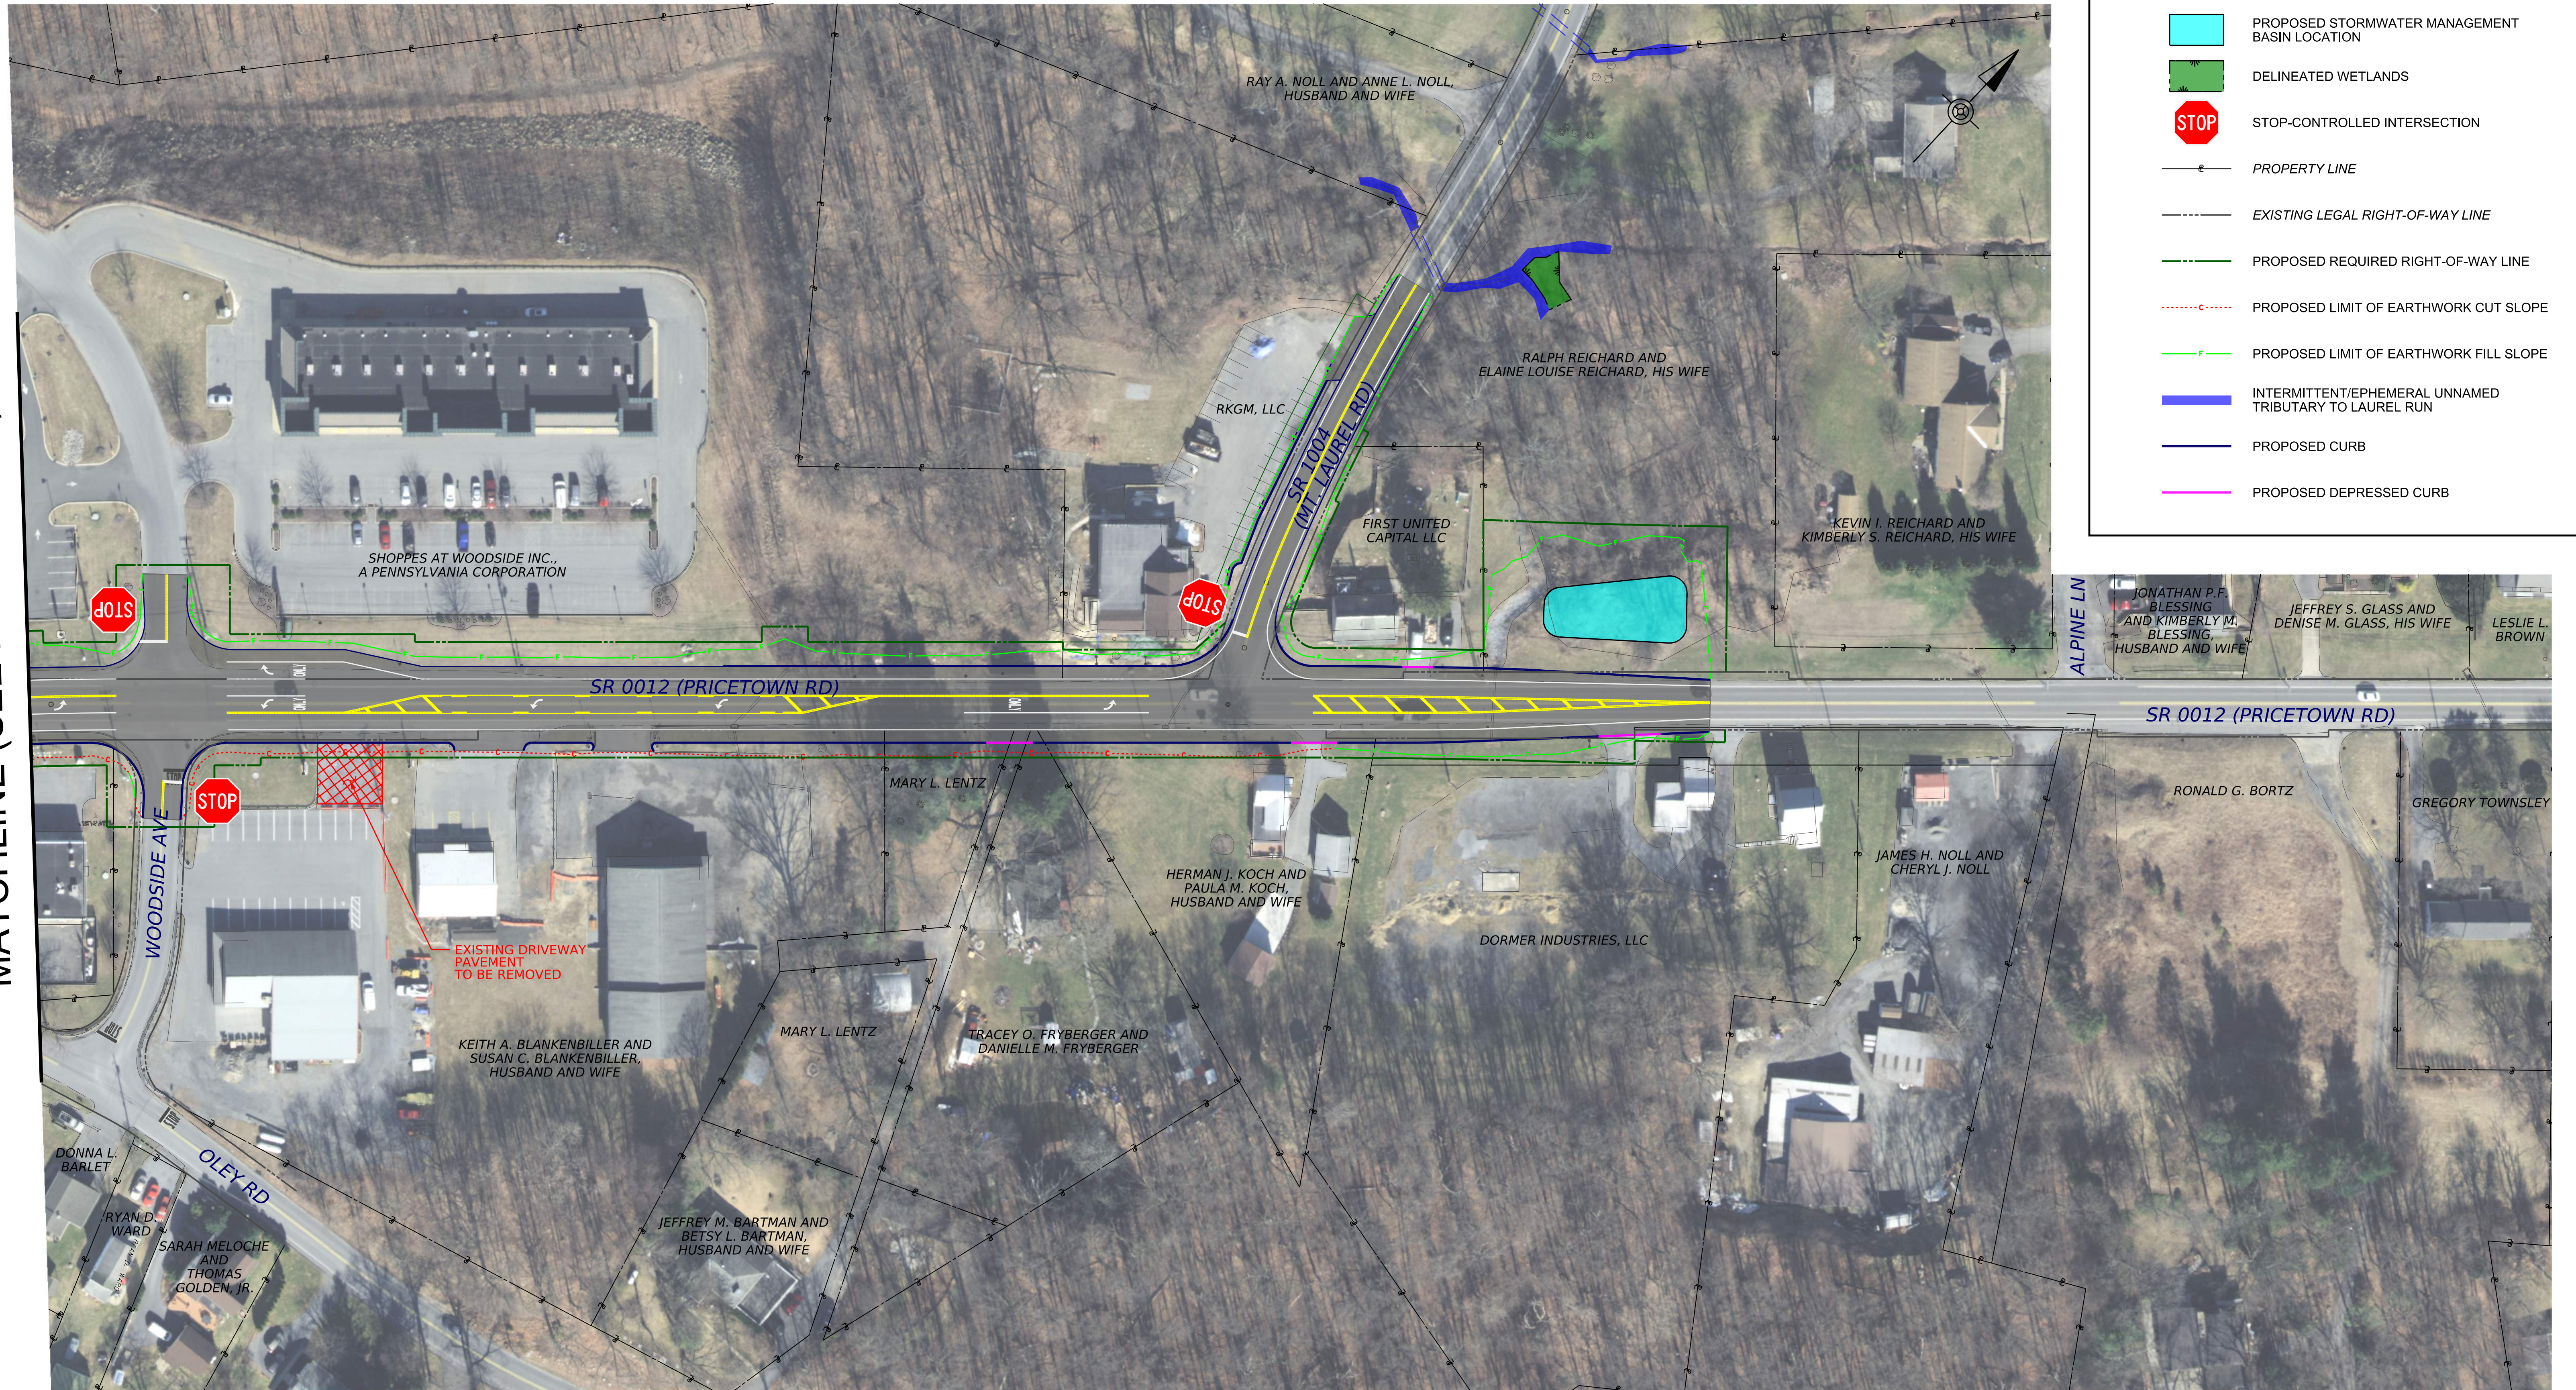

PREPARED BY:

PREPARED FOR:

Jacobs

2001 MARKET STREET
SUITE 900
PHILADLPHIA, PA 19103



DISTRICT 5-0
1002 HAMILTON STREET
ALLENTOWN, PA 18101

SR 0012 SECTION 04S
SR 12 (PRICETOWN ROAD) SAFETY IMPROVEMENTS
FROM ANTIETAM ROAD TO MT. LAUREL ROAD

PUBLIC PLAN PRESENTATION

PLAN 2 OF 4

0' 50' 100'

SCALE: 