



SR 0012 (PRICETOWN RD.) TYPICAL SECTION - EAST OF MT. LAUREL DR..
NOT TO SCALE

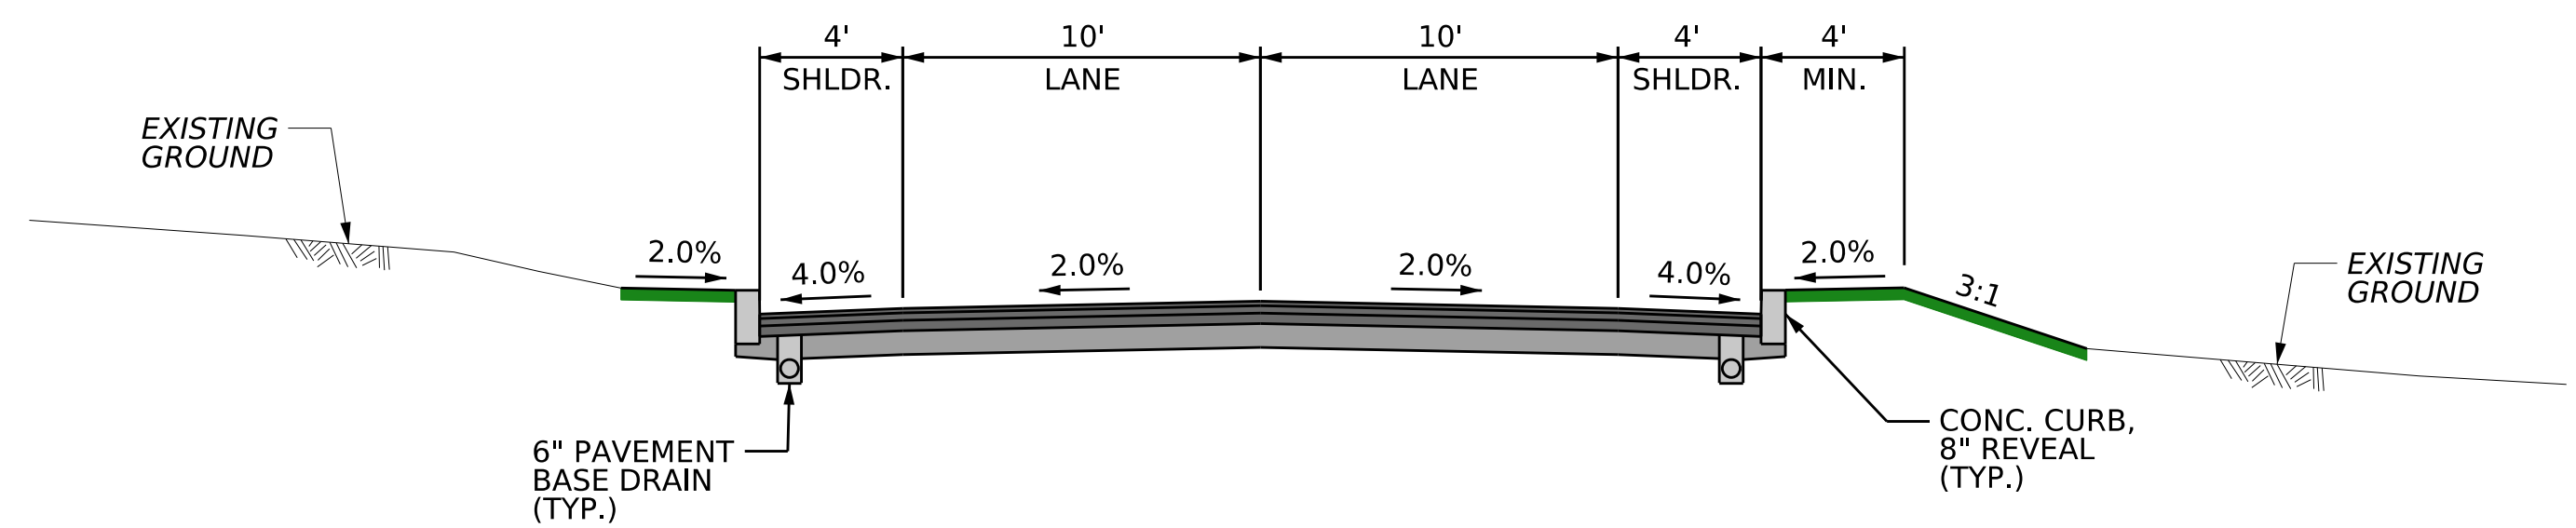

SR 2029 (ANTIETAM RD.) TYPICAL SECTION
NOT TO SCALE

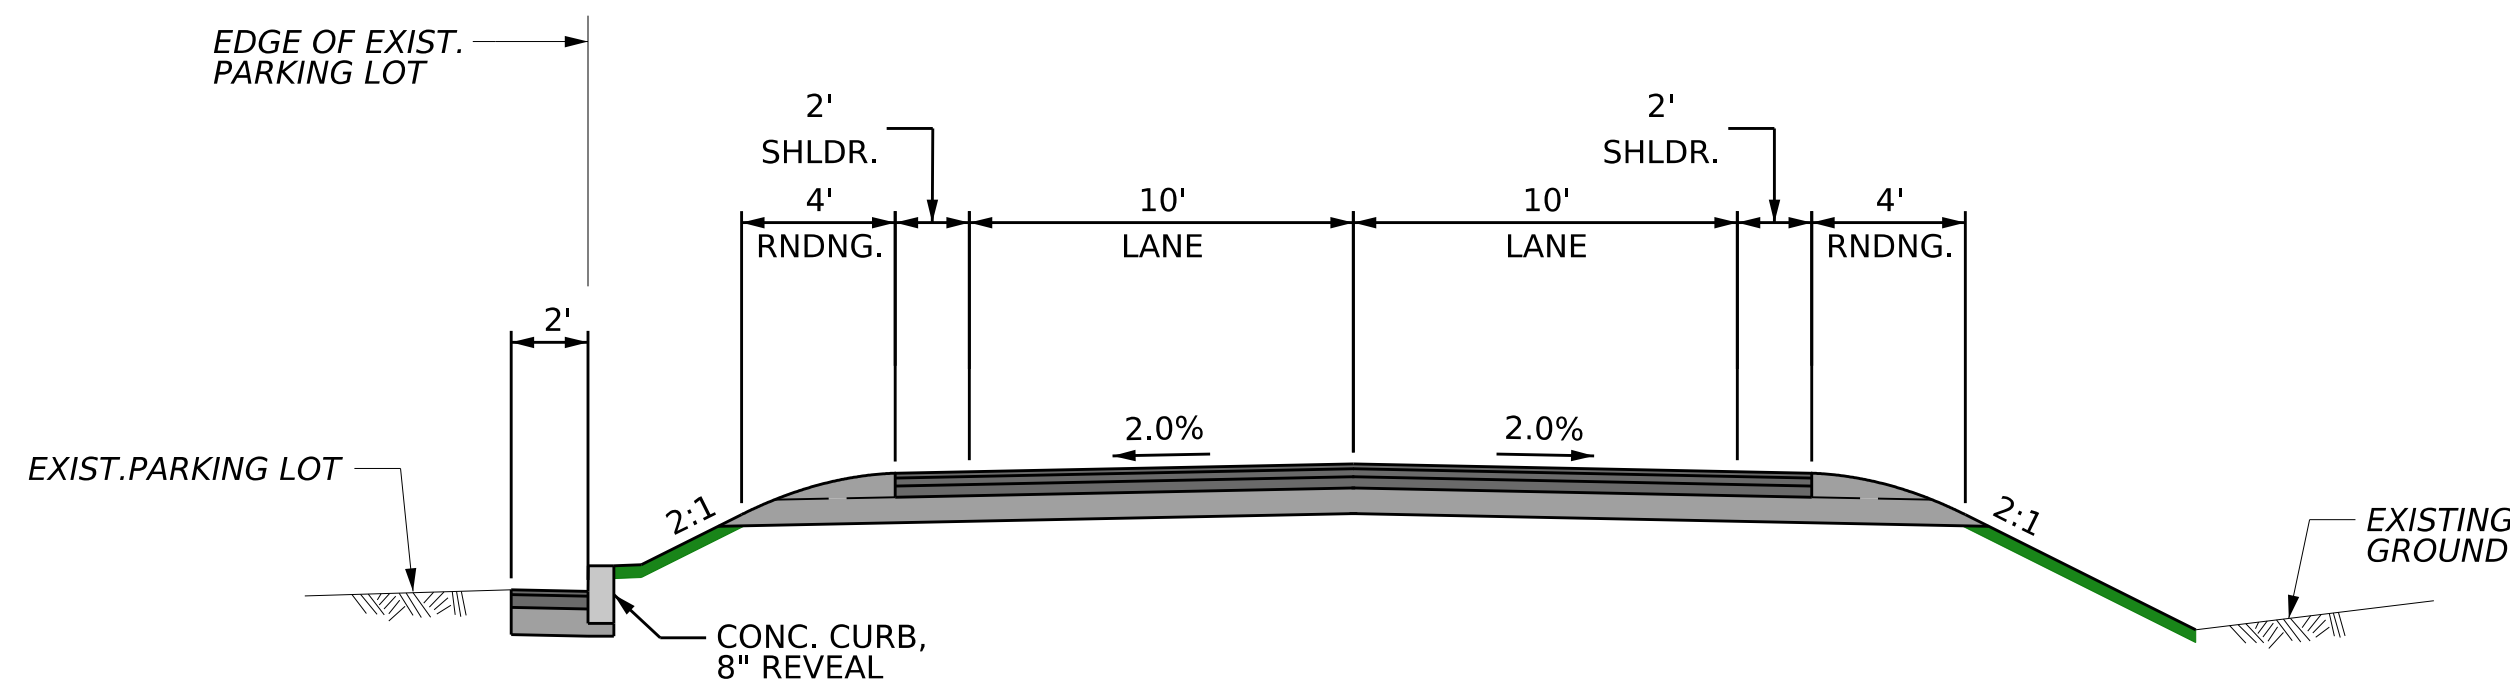

SR 1004 (MT LAUREL DR.) TYPICAL SECTION
NOT TO SCALE

PREPARED BY:

Jacobs

2001 MARKET STREET
SUITE 900
PHILADLPHIA, PA 19103

PREPARED FOR:



DISTRICT 5-0
1002 HAMILTON STREET
ALLENTOWN, PA 18101

SR 0012 SECTION 04S
SR 12 (PRICETOWN ROAD) SAFETY IMPROVEMENTS
FROM ANTIETAM ROAD TO MT. LAUREL ROAD
PUBLIC PLAN PRESENTATION