


SR 2006 SECTION 01B BRIDGE REPLACEMENT PROJECT

WILLIAMS TOWNSHIP NORTHAMPTON COUNTY

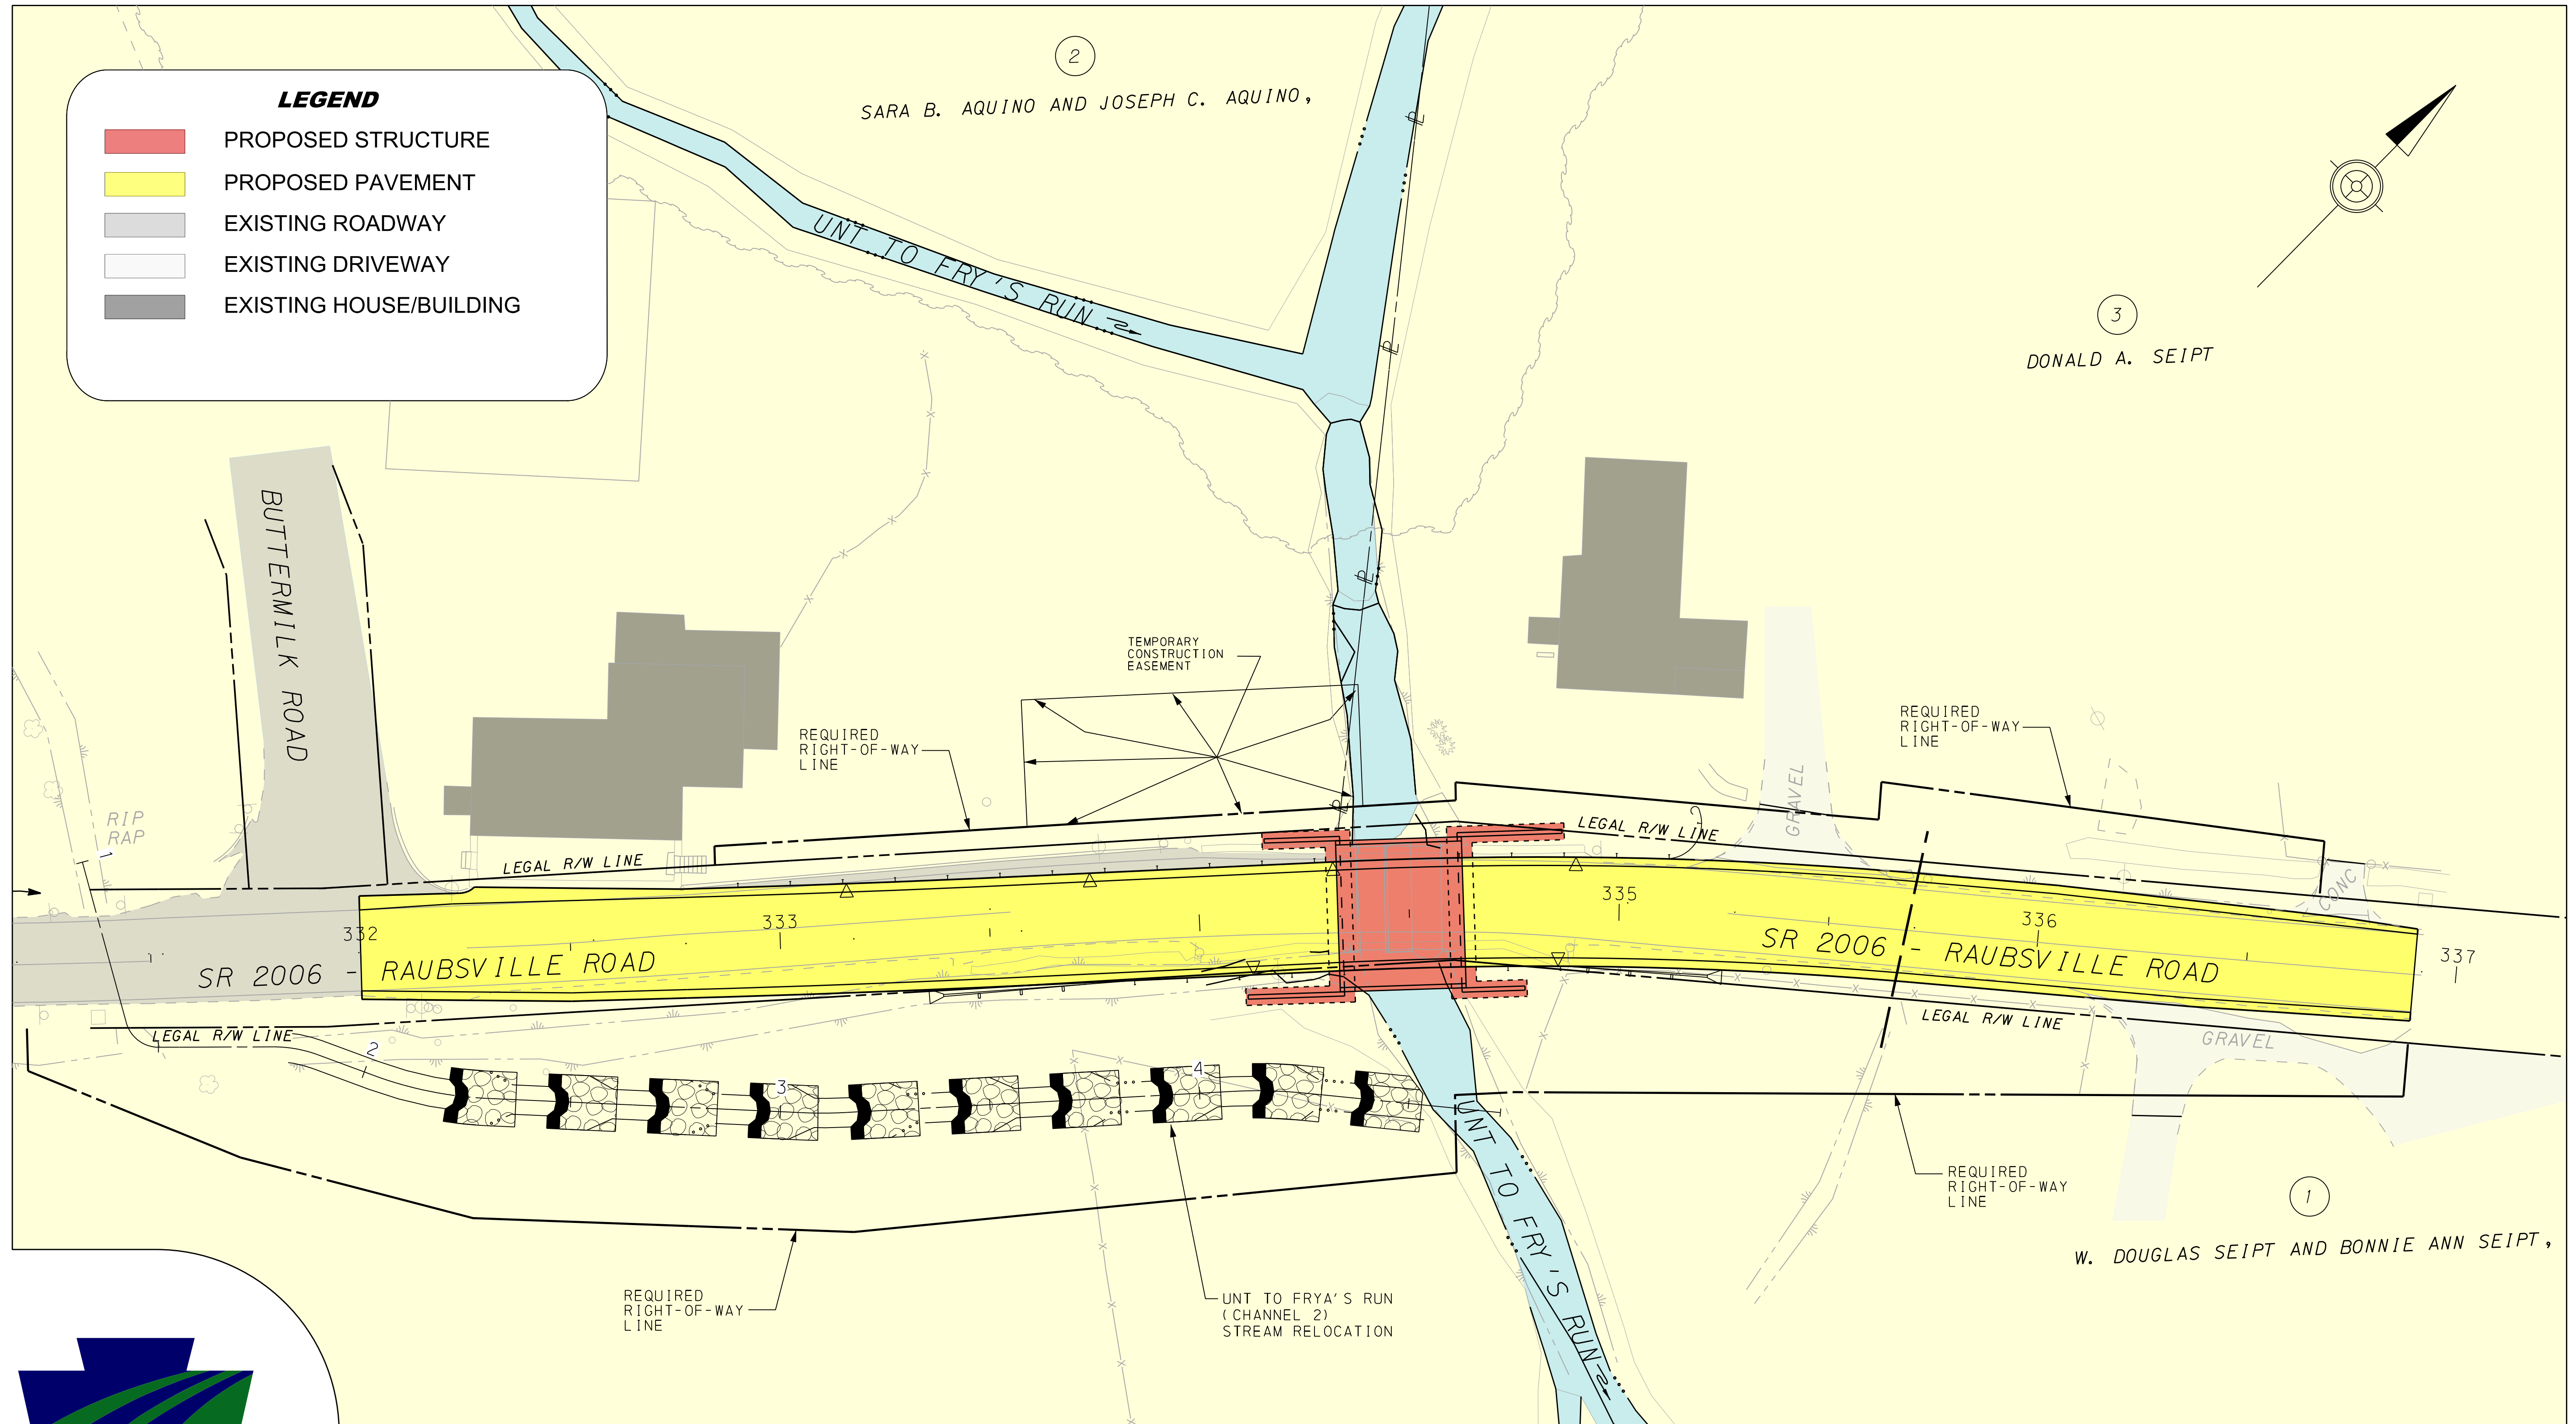

PROPOSED DESIGN CONCEPT



PENNSYLVANIA
DEPARTMENT OF TRANSPORTATION

