


LEGEND

- | | | | |
|--|--|--|--|
| | PROPOSED PAVEMENT | | PROPOSED GUIDE RAIL |
| | PROPOSED STRUCTURE | | PROPERTY LINE |
| | PROPOSED ROCK | | EXISTING UNDERGROUND GAS LINE |
| | EXISTING CREEK | | EXISTING OVERHEAD TELECOM LINE |
| | PROPOSED TEMPORARY CONSTRUCTION EASEMENT | | EXISTING OVERHEAD ELECTRIC/TELECOM/CABLE TV LINE |
| | PROPOSED PERMANENT REQUIRED RIGHT-OF-WAY | | |

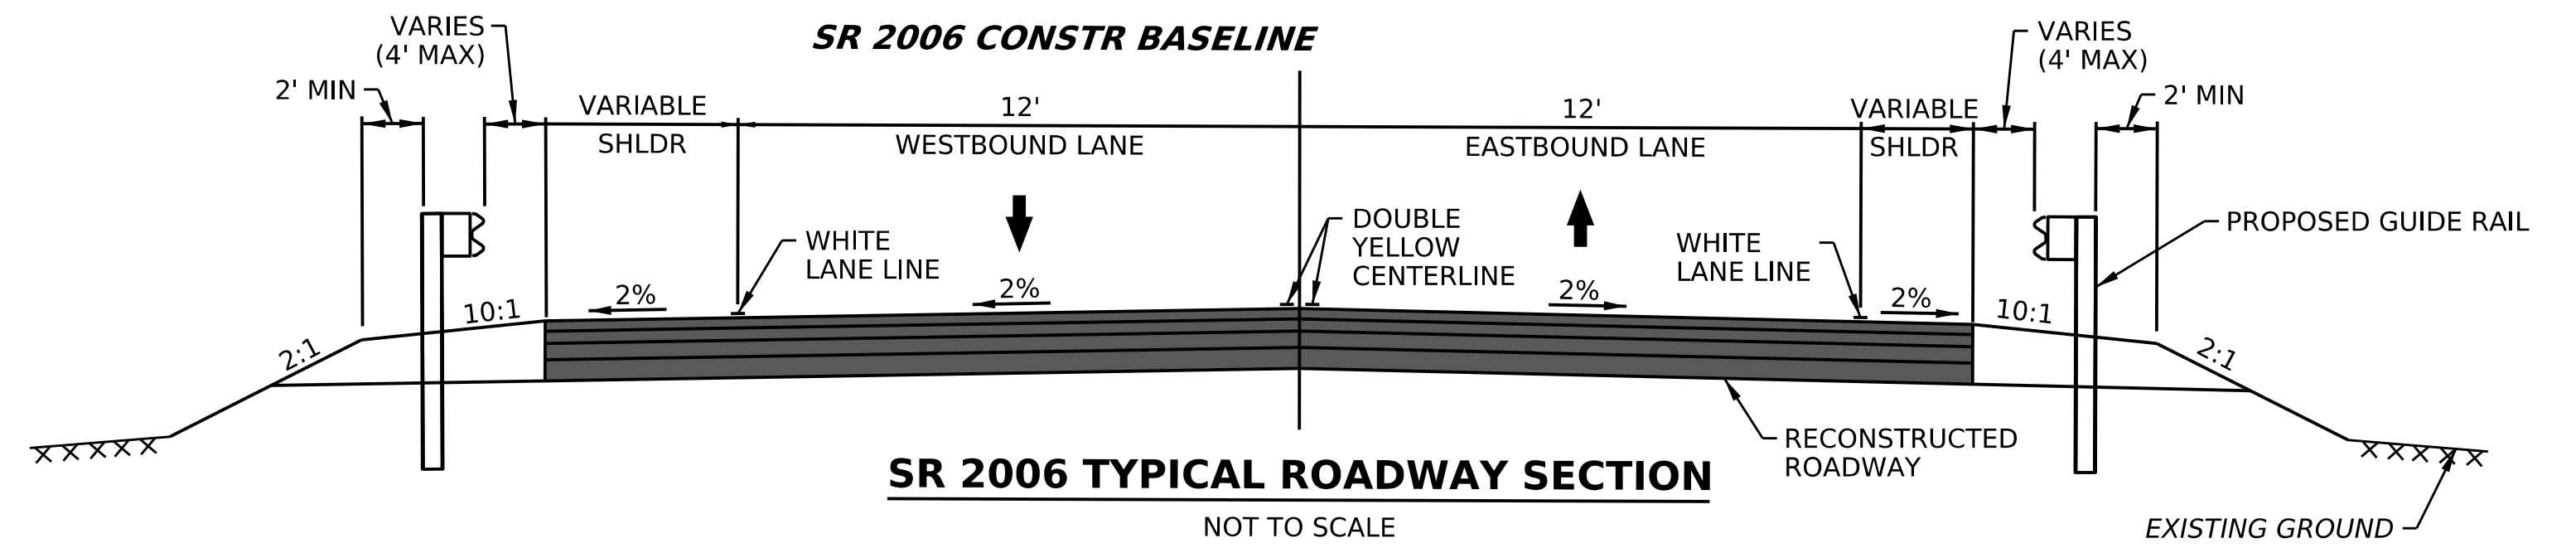

SR 2006-02B BRIDGE REPLACEMENT PROJECT

LOWER SAUCON TOWNSHIP, NORTHAMPTON COUNTY

