


PLOTTED: 10/08/24


DISTRICT	COUNTY	ROUTE	SECTION	SHEET
5-0	MONROE	2021	01B	5 OF 5
SMITHFIELD TOWNSHIP				
REV NO	REVISIONS	DATE	BY	APPD

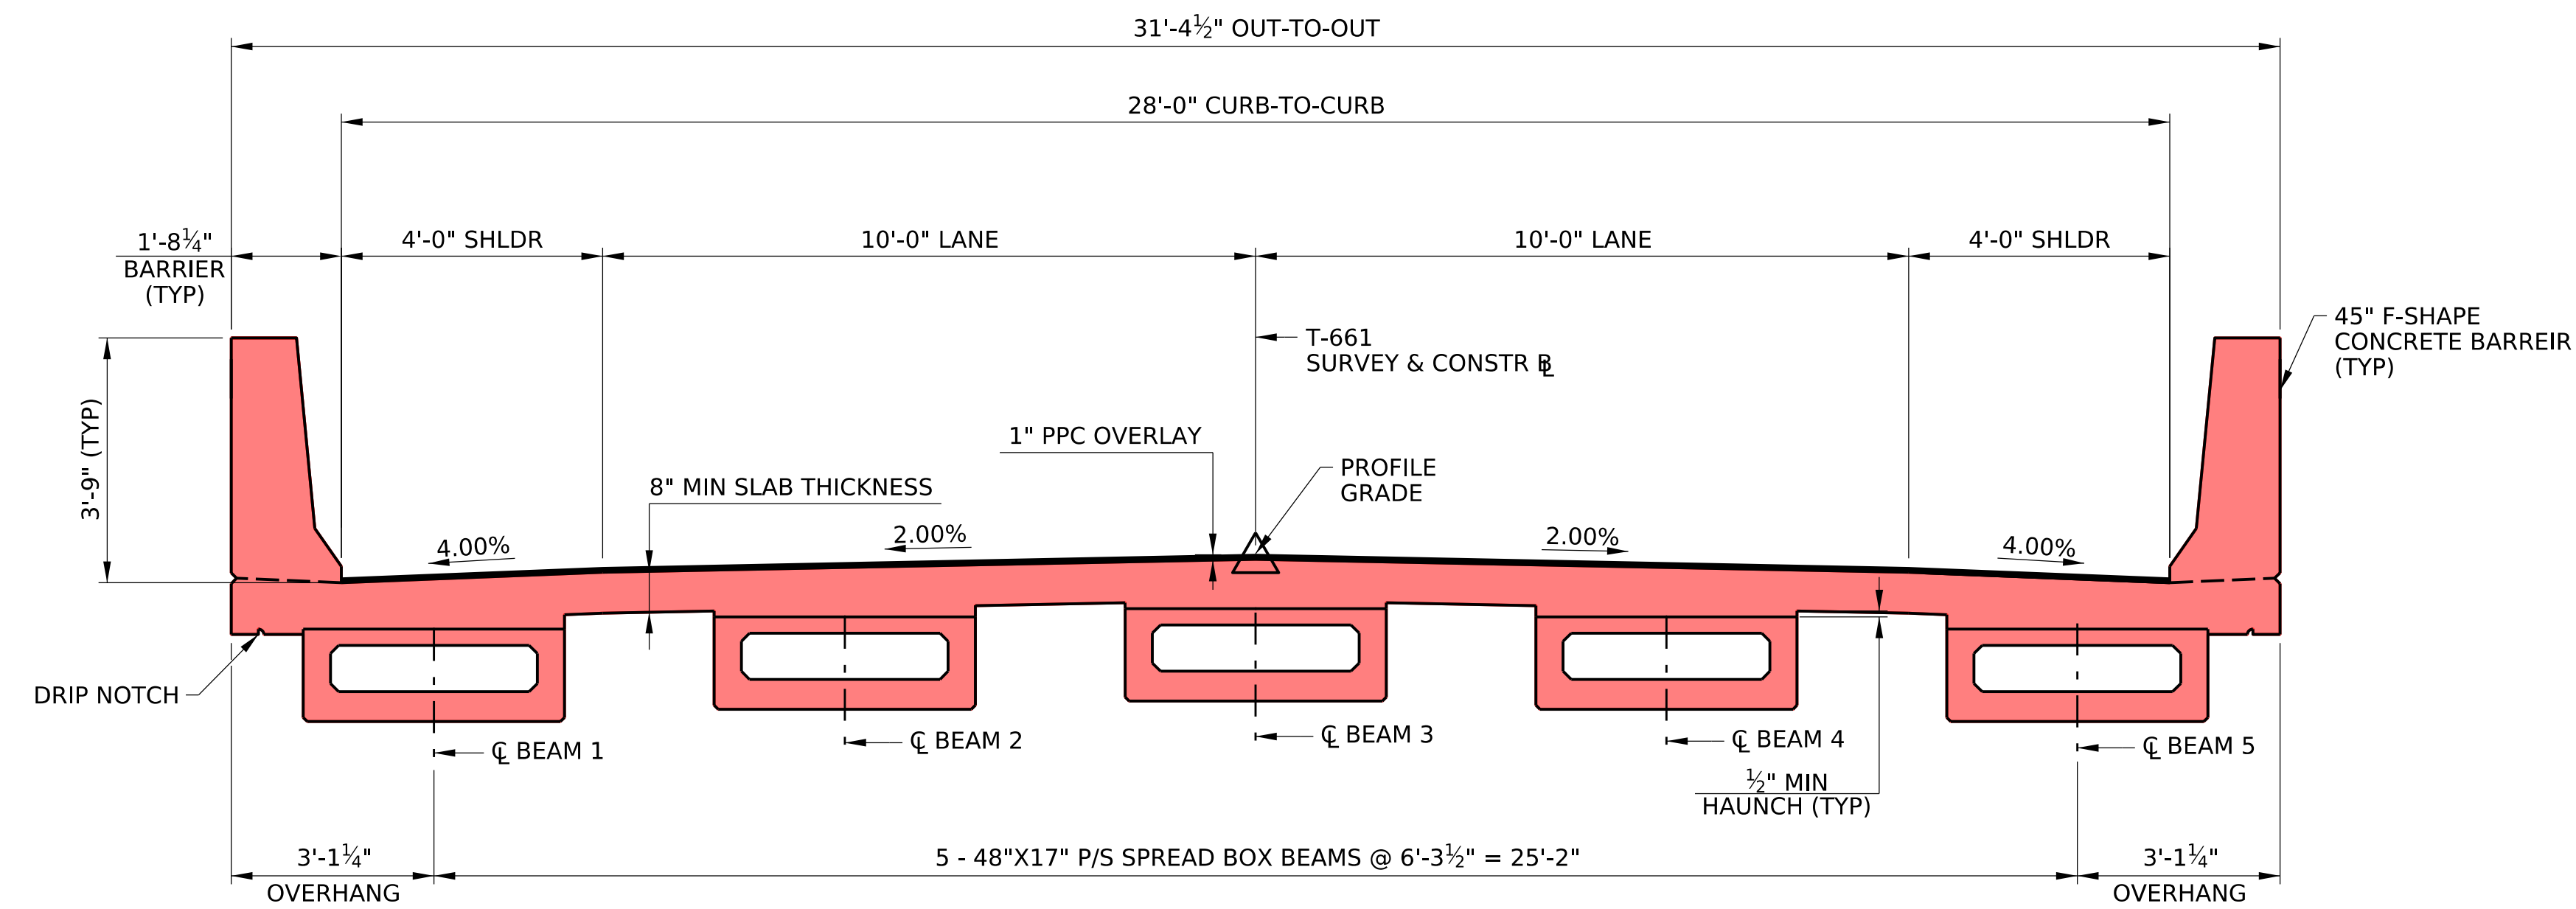

TYPICAL BRIDGE SECTION
 STA 10+71.92 TO STA 11+27.96
 1 0 1 2 FEET

LEGEND

	SELECTED BORROW EXCAVATION ROCK, CLASS R-8 (ROADWAY ITEM)
U/C	UNDERCLEARANCE
	PROPOSED STRUCTURE

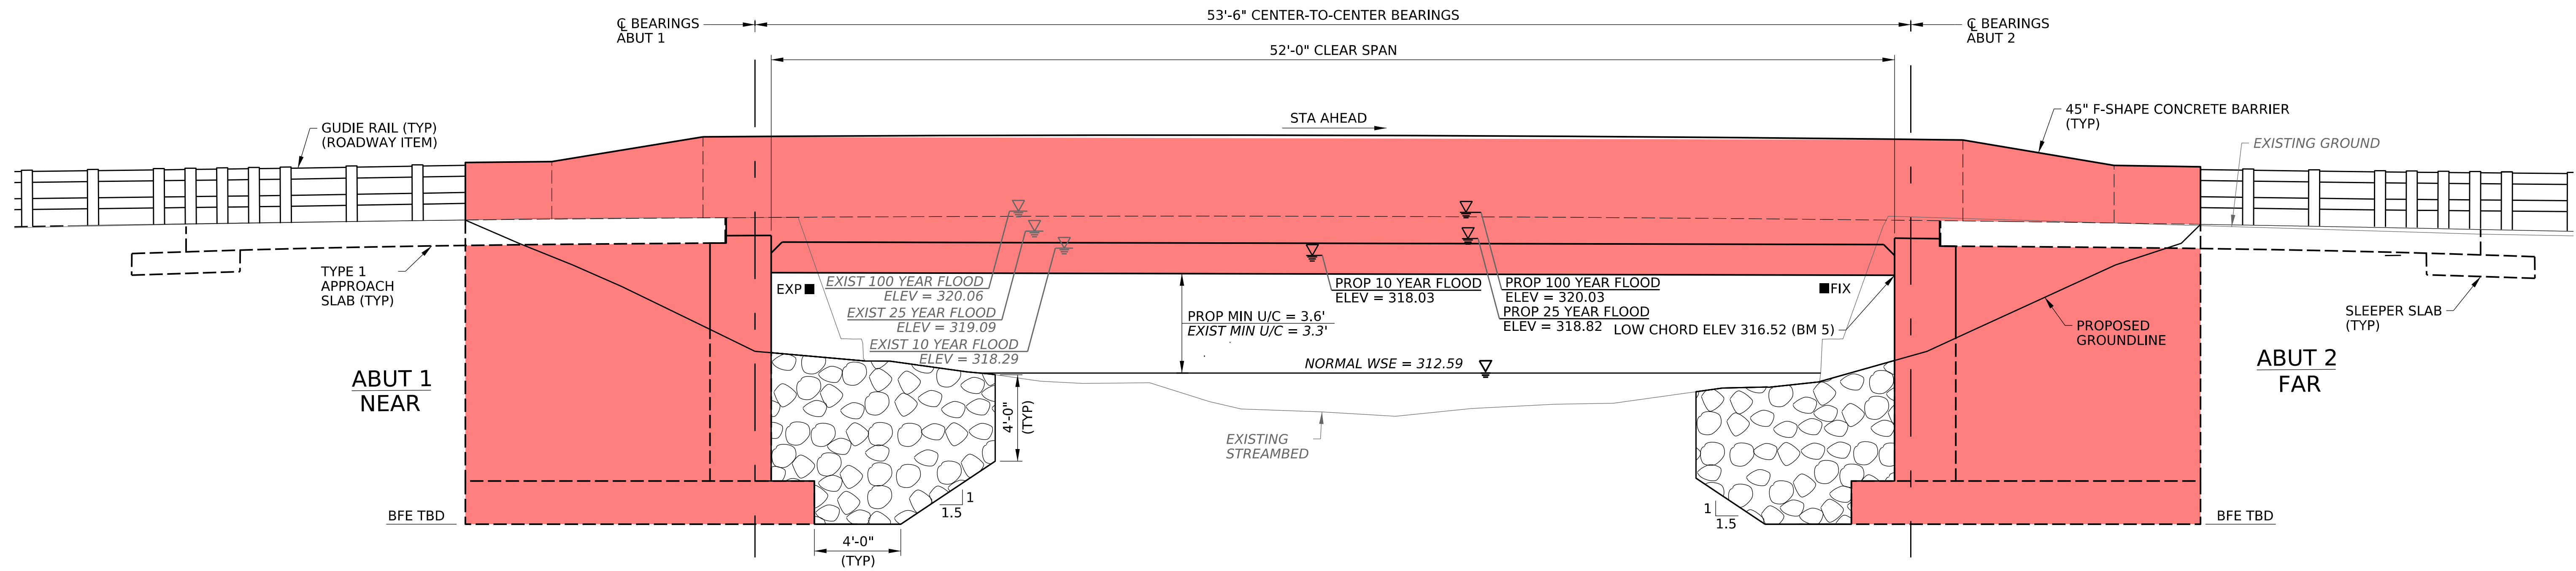

ELEVATION
 2 0 2 4 FEET

OPERATOR: CWalker
 FILE NAME: 03_45202101B_PMC_GP & ELEV.dgn



**PRELIMINARY
 DRAWING
 OR
 INFORMATION**
 This drawing and/or information shall be used for reference purposes only, as details and content are subject to change.