



SOUTHBOUND MILFORD ROAD PROPOSED
RIGHT TURN LANE AT SELLERSVILLE DRIVE



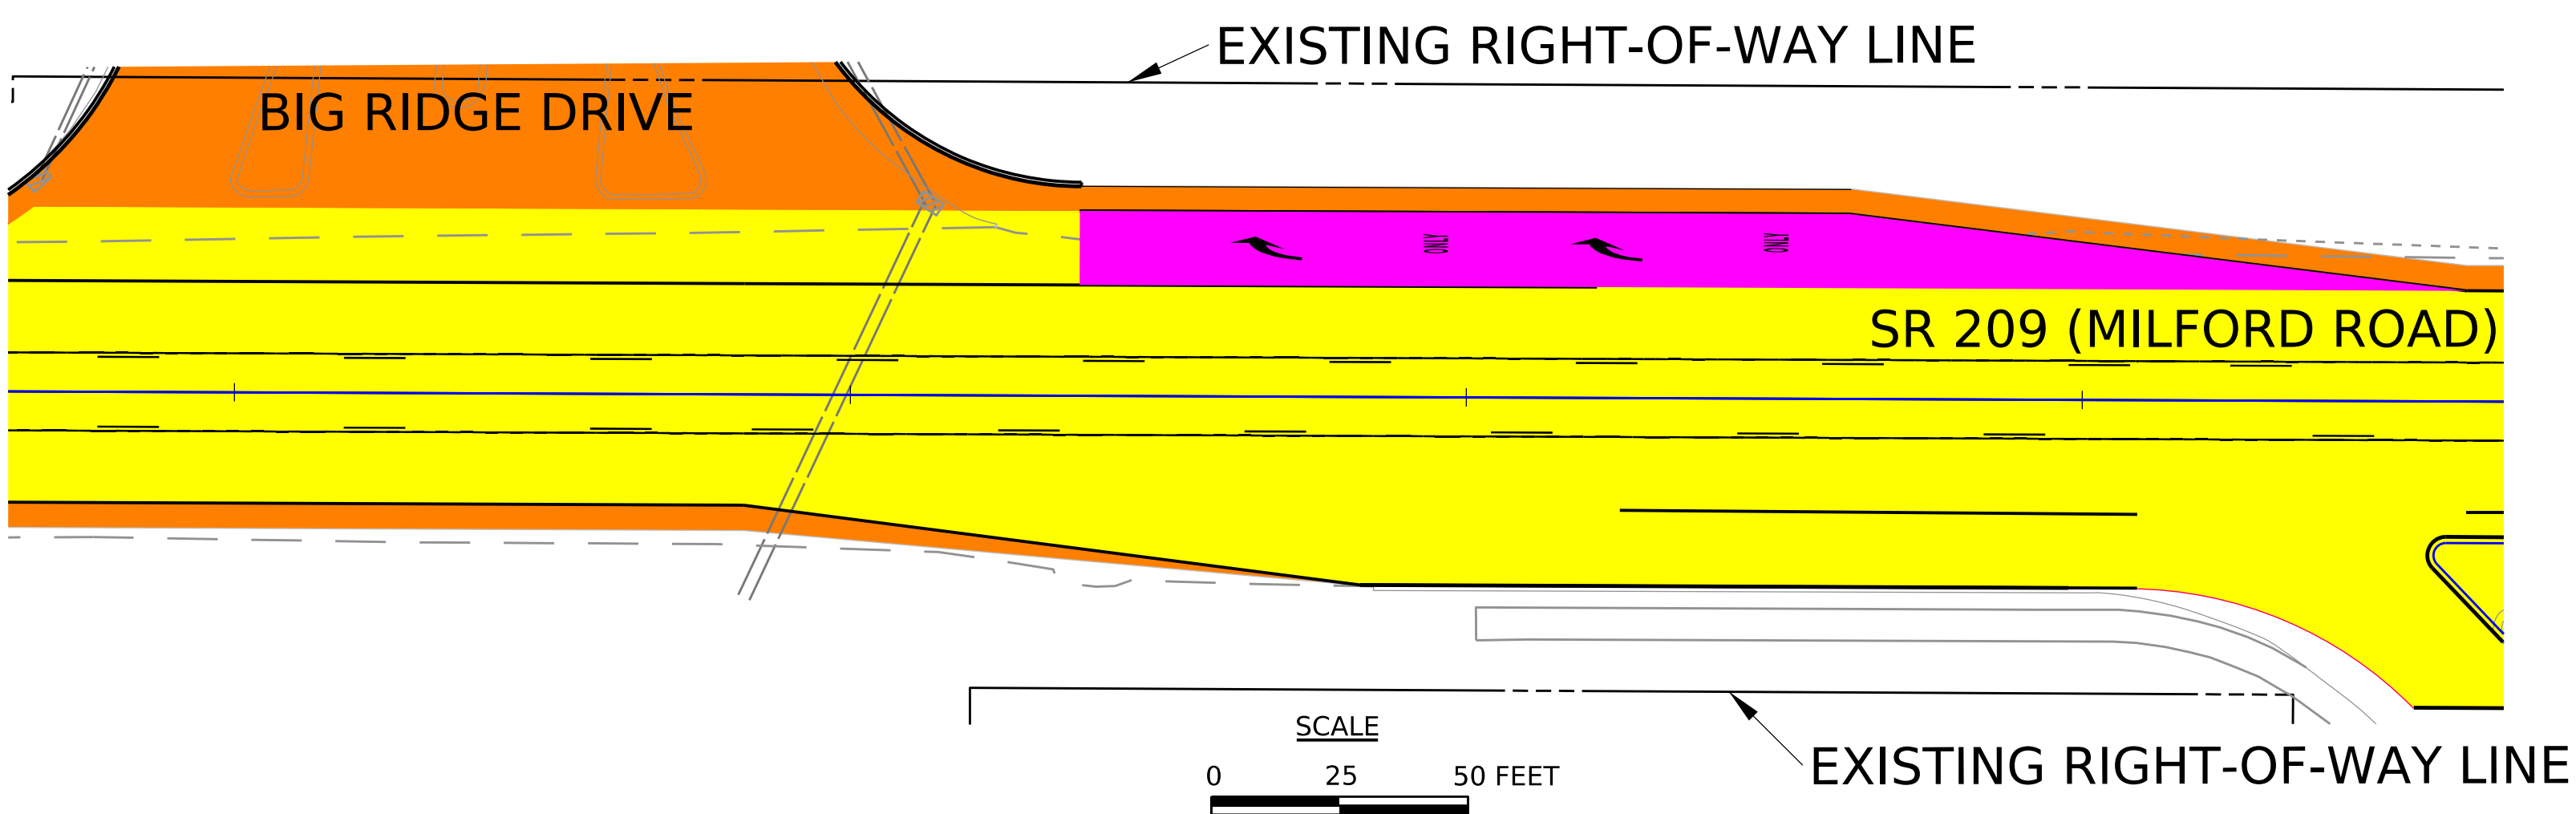


SOUTHBOUND MILFORD ROAD PROPOSED
RIGHT TURN LANE AT BIG RIDGE DRIVE

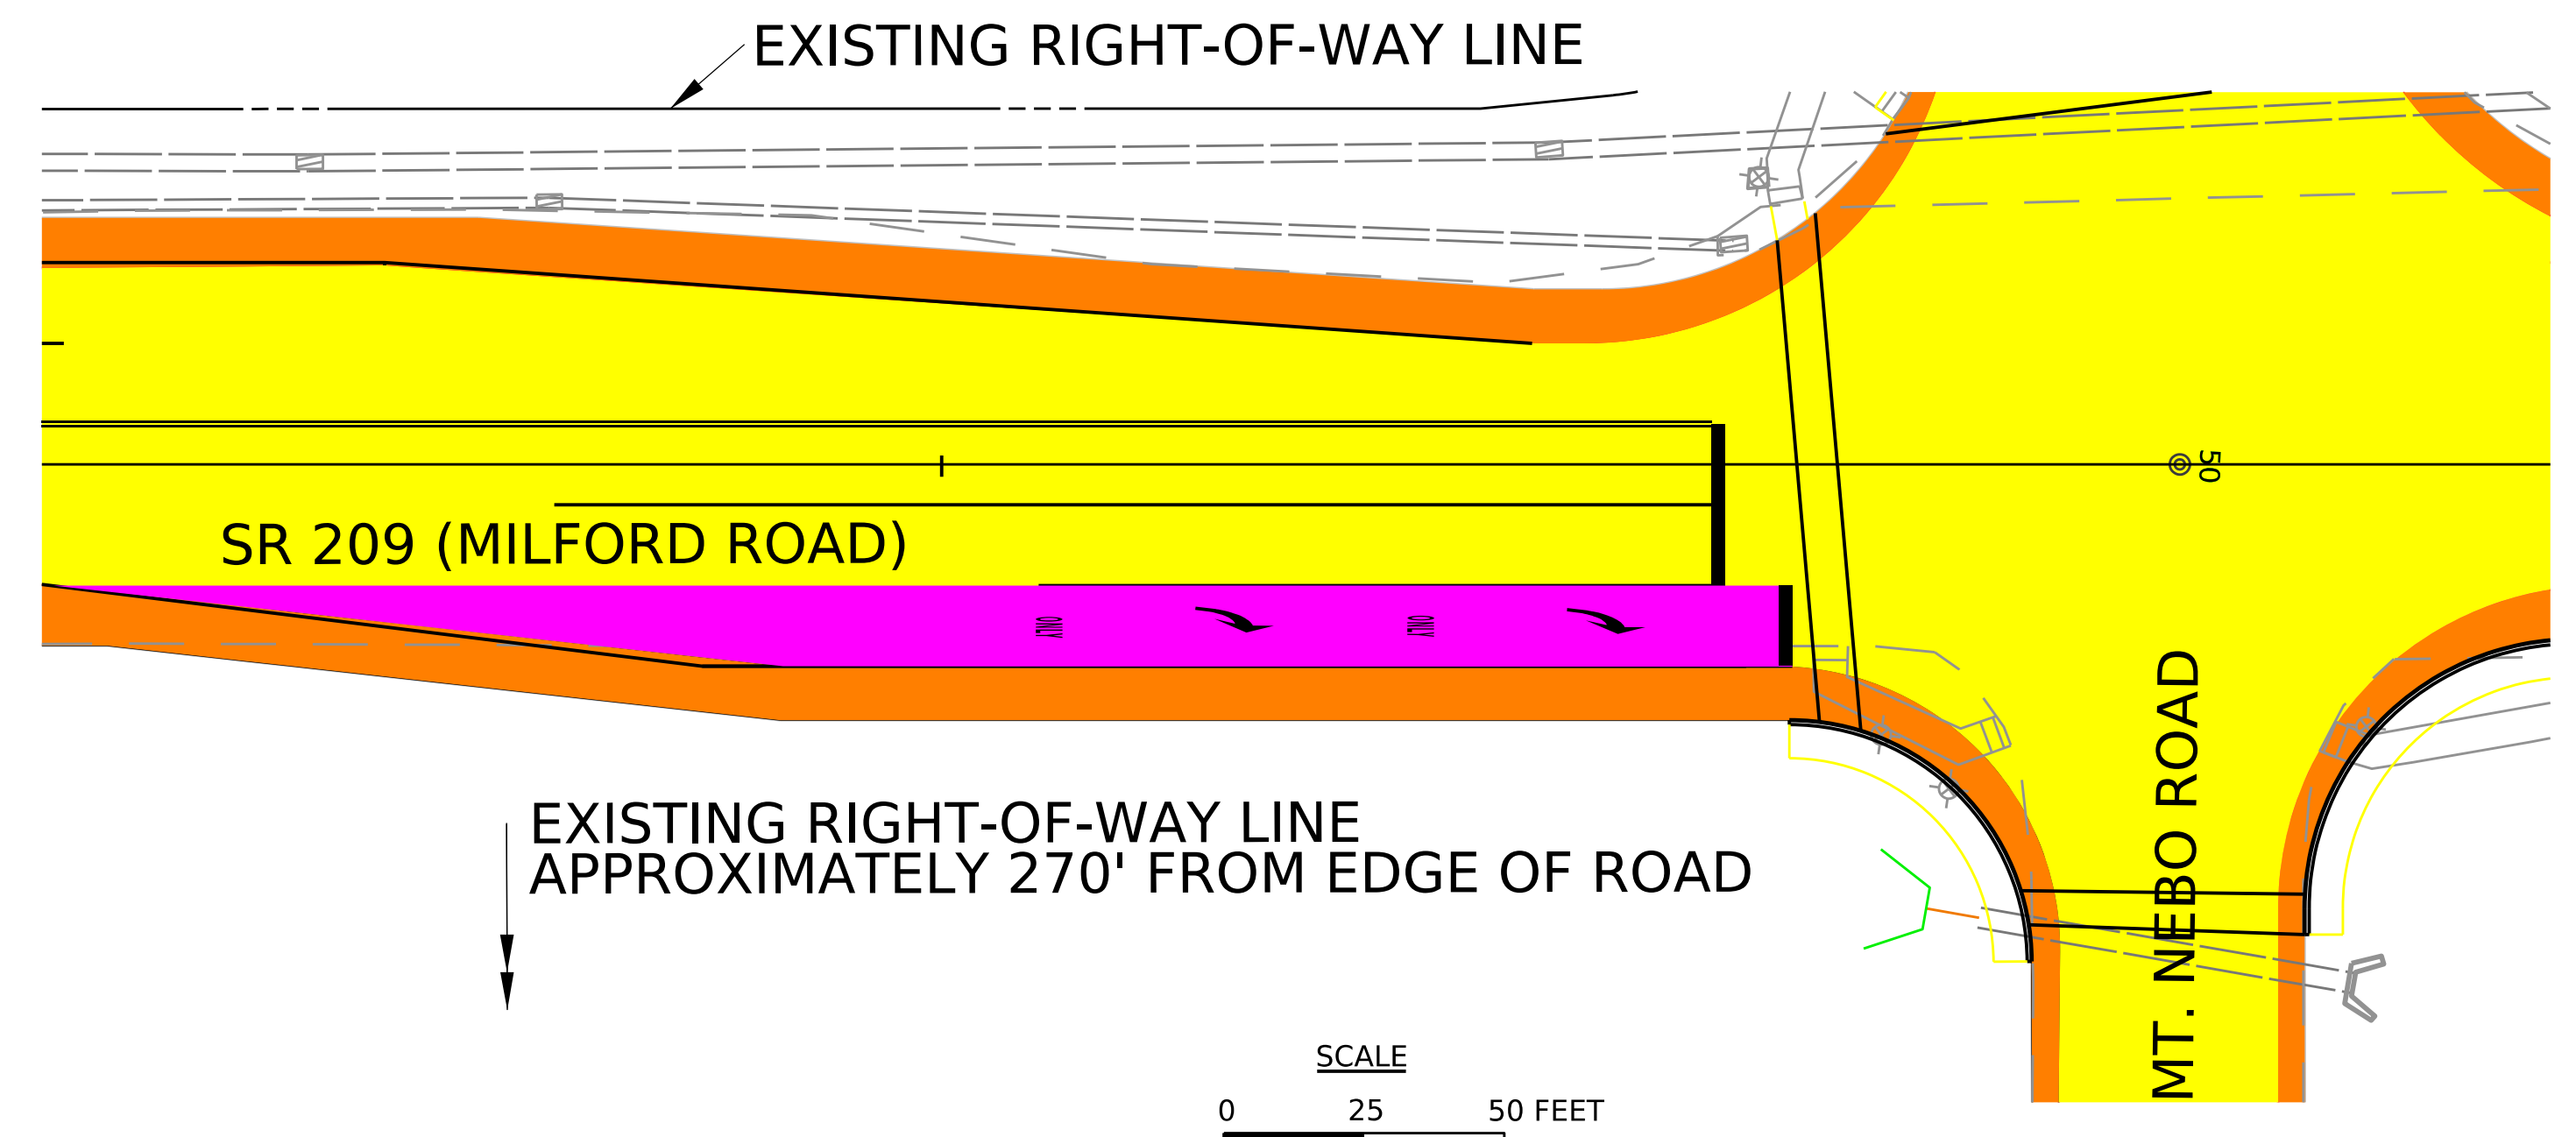

NORTHBOUND MILFORD ROAD PROPOSED
RIGHT TURN LANE AT MT. NEBO ROAD

LEGEND

-  PROPOSED ROADWAY
-  PROPOSED SHOULDER
-  PROPOSED RIGHT TURN LANE