


SR 22 and SR 191 Proposed Interchange Improvements

Proposed Improvements

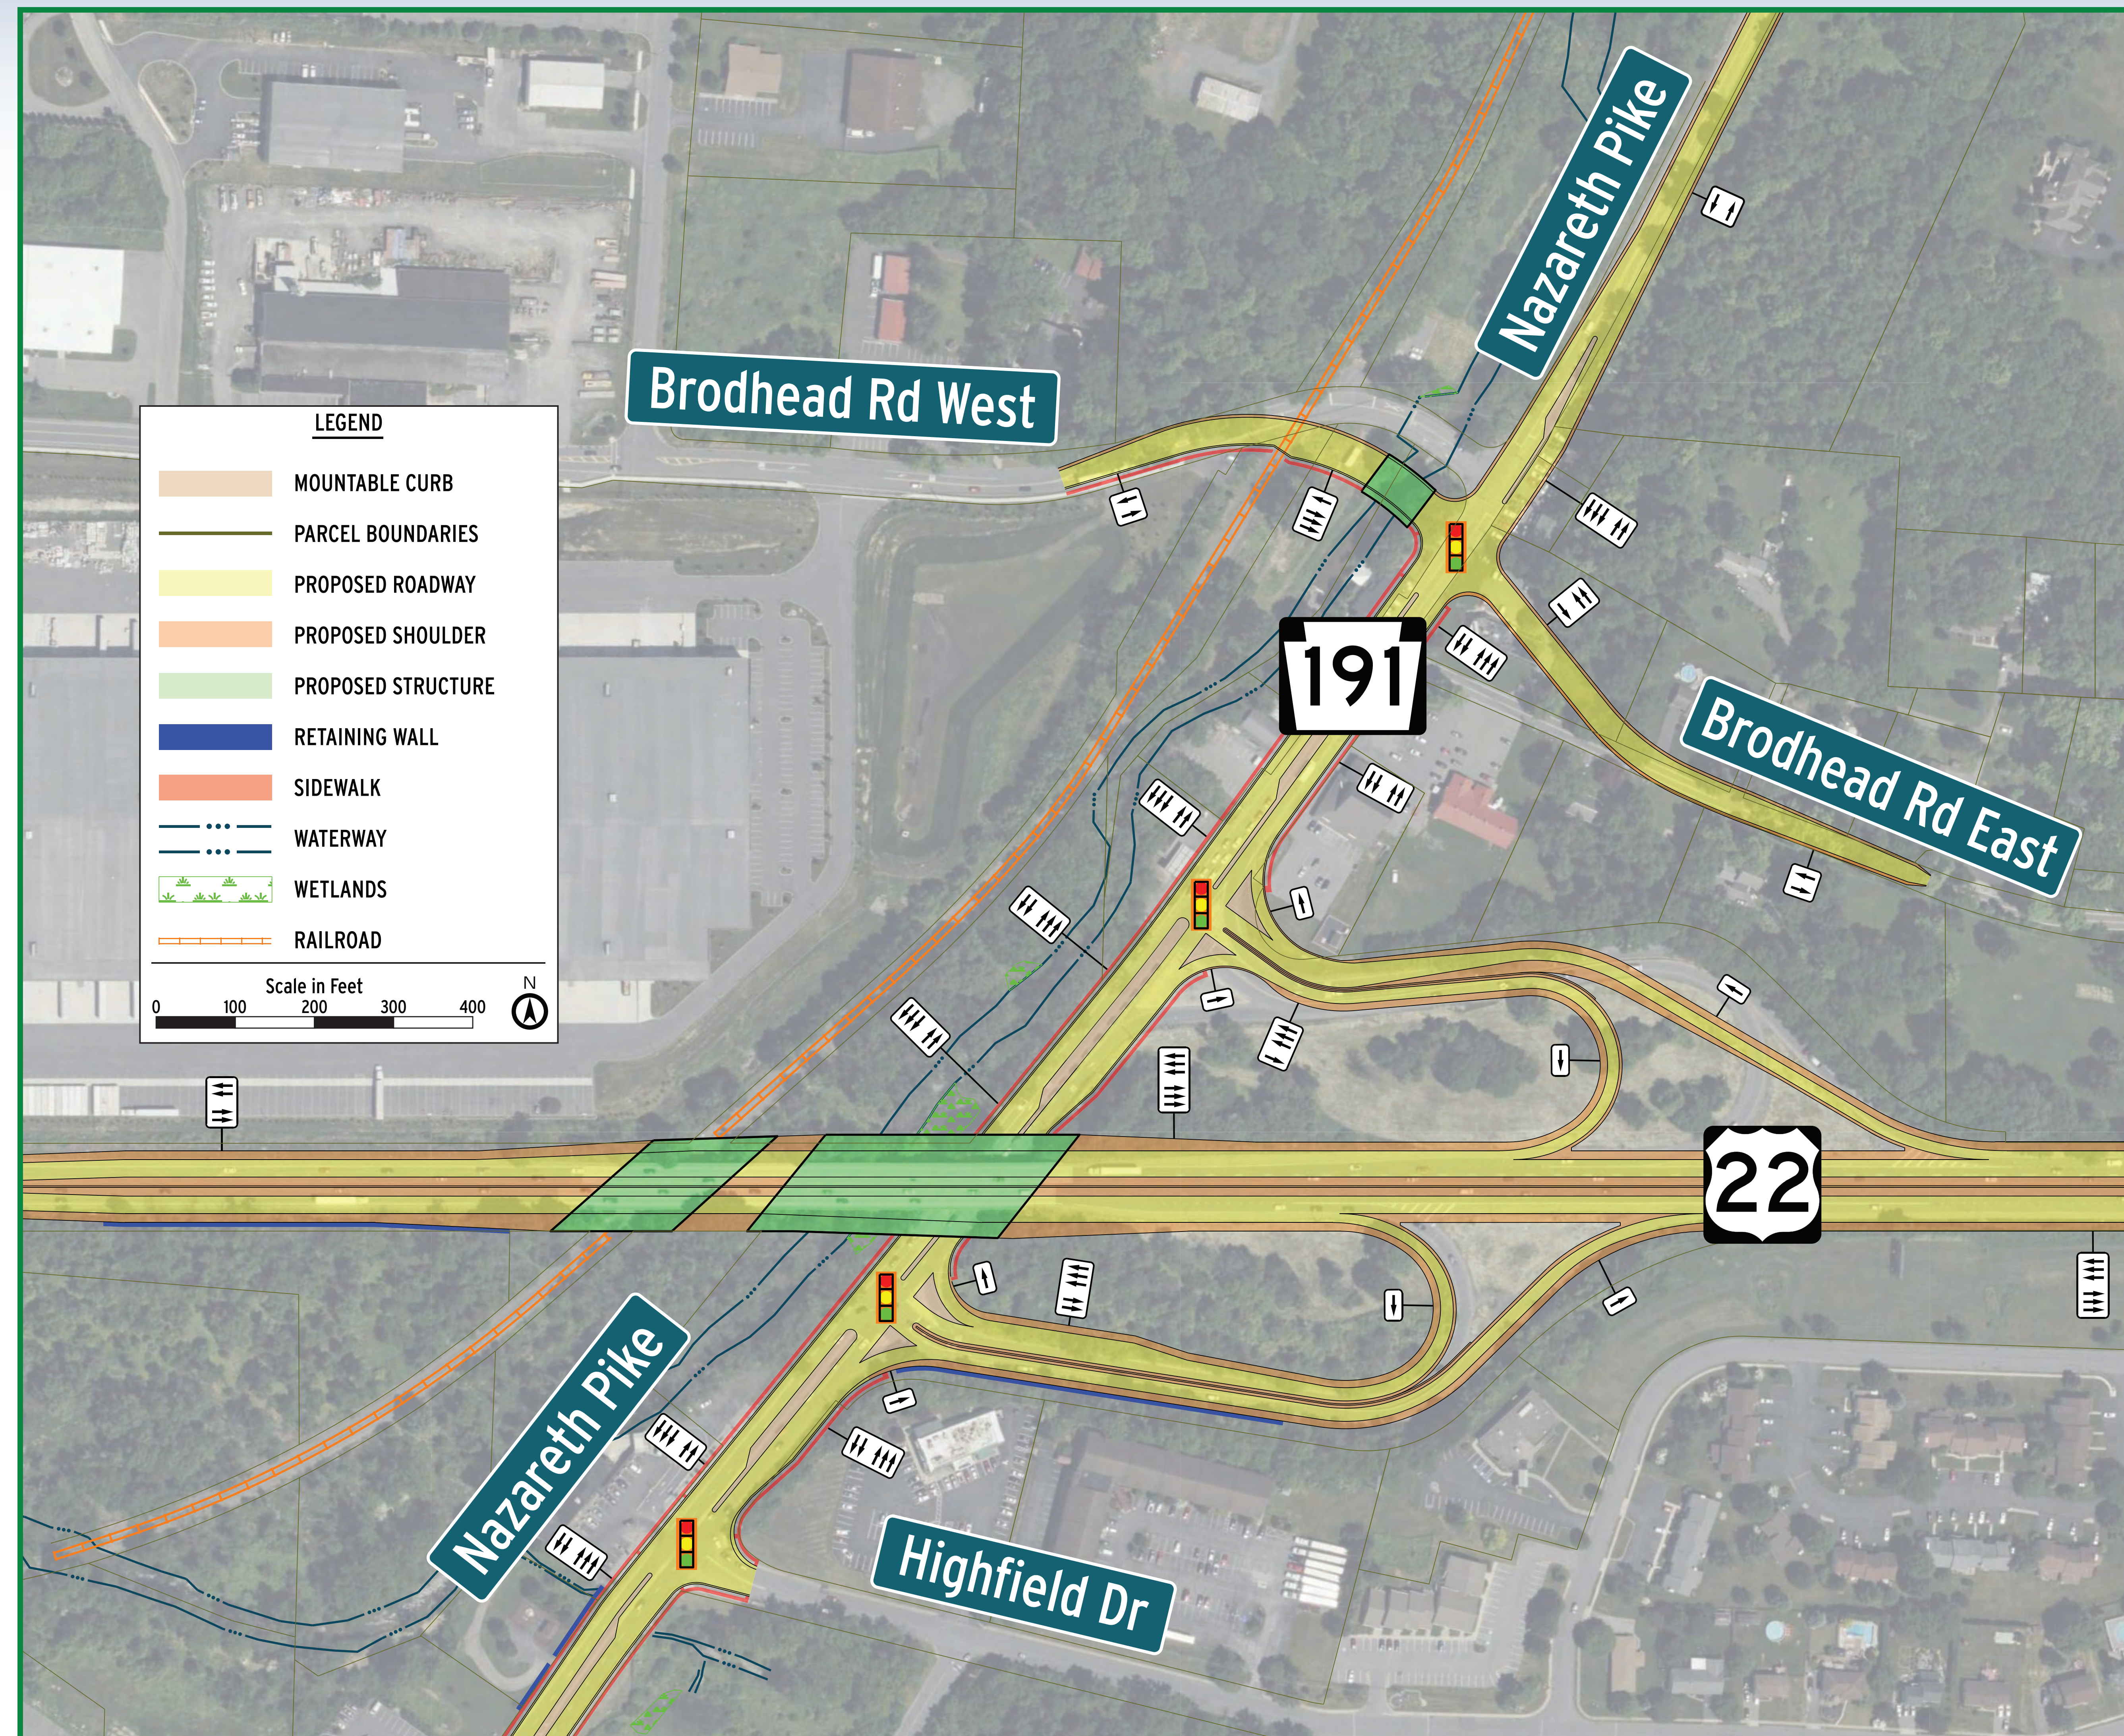

Project Timeline

