



SR 22 and SR 191 Proposed Interchange Improvements

SR 191 Proposed Improvements

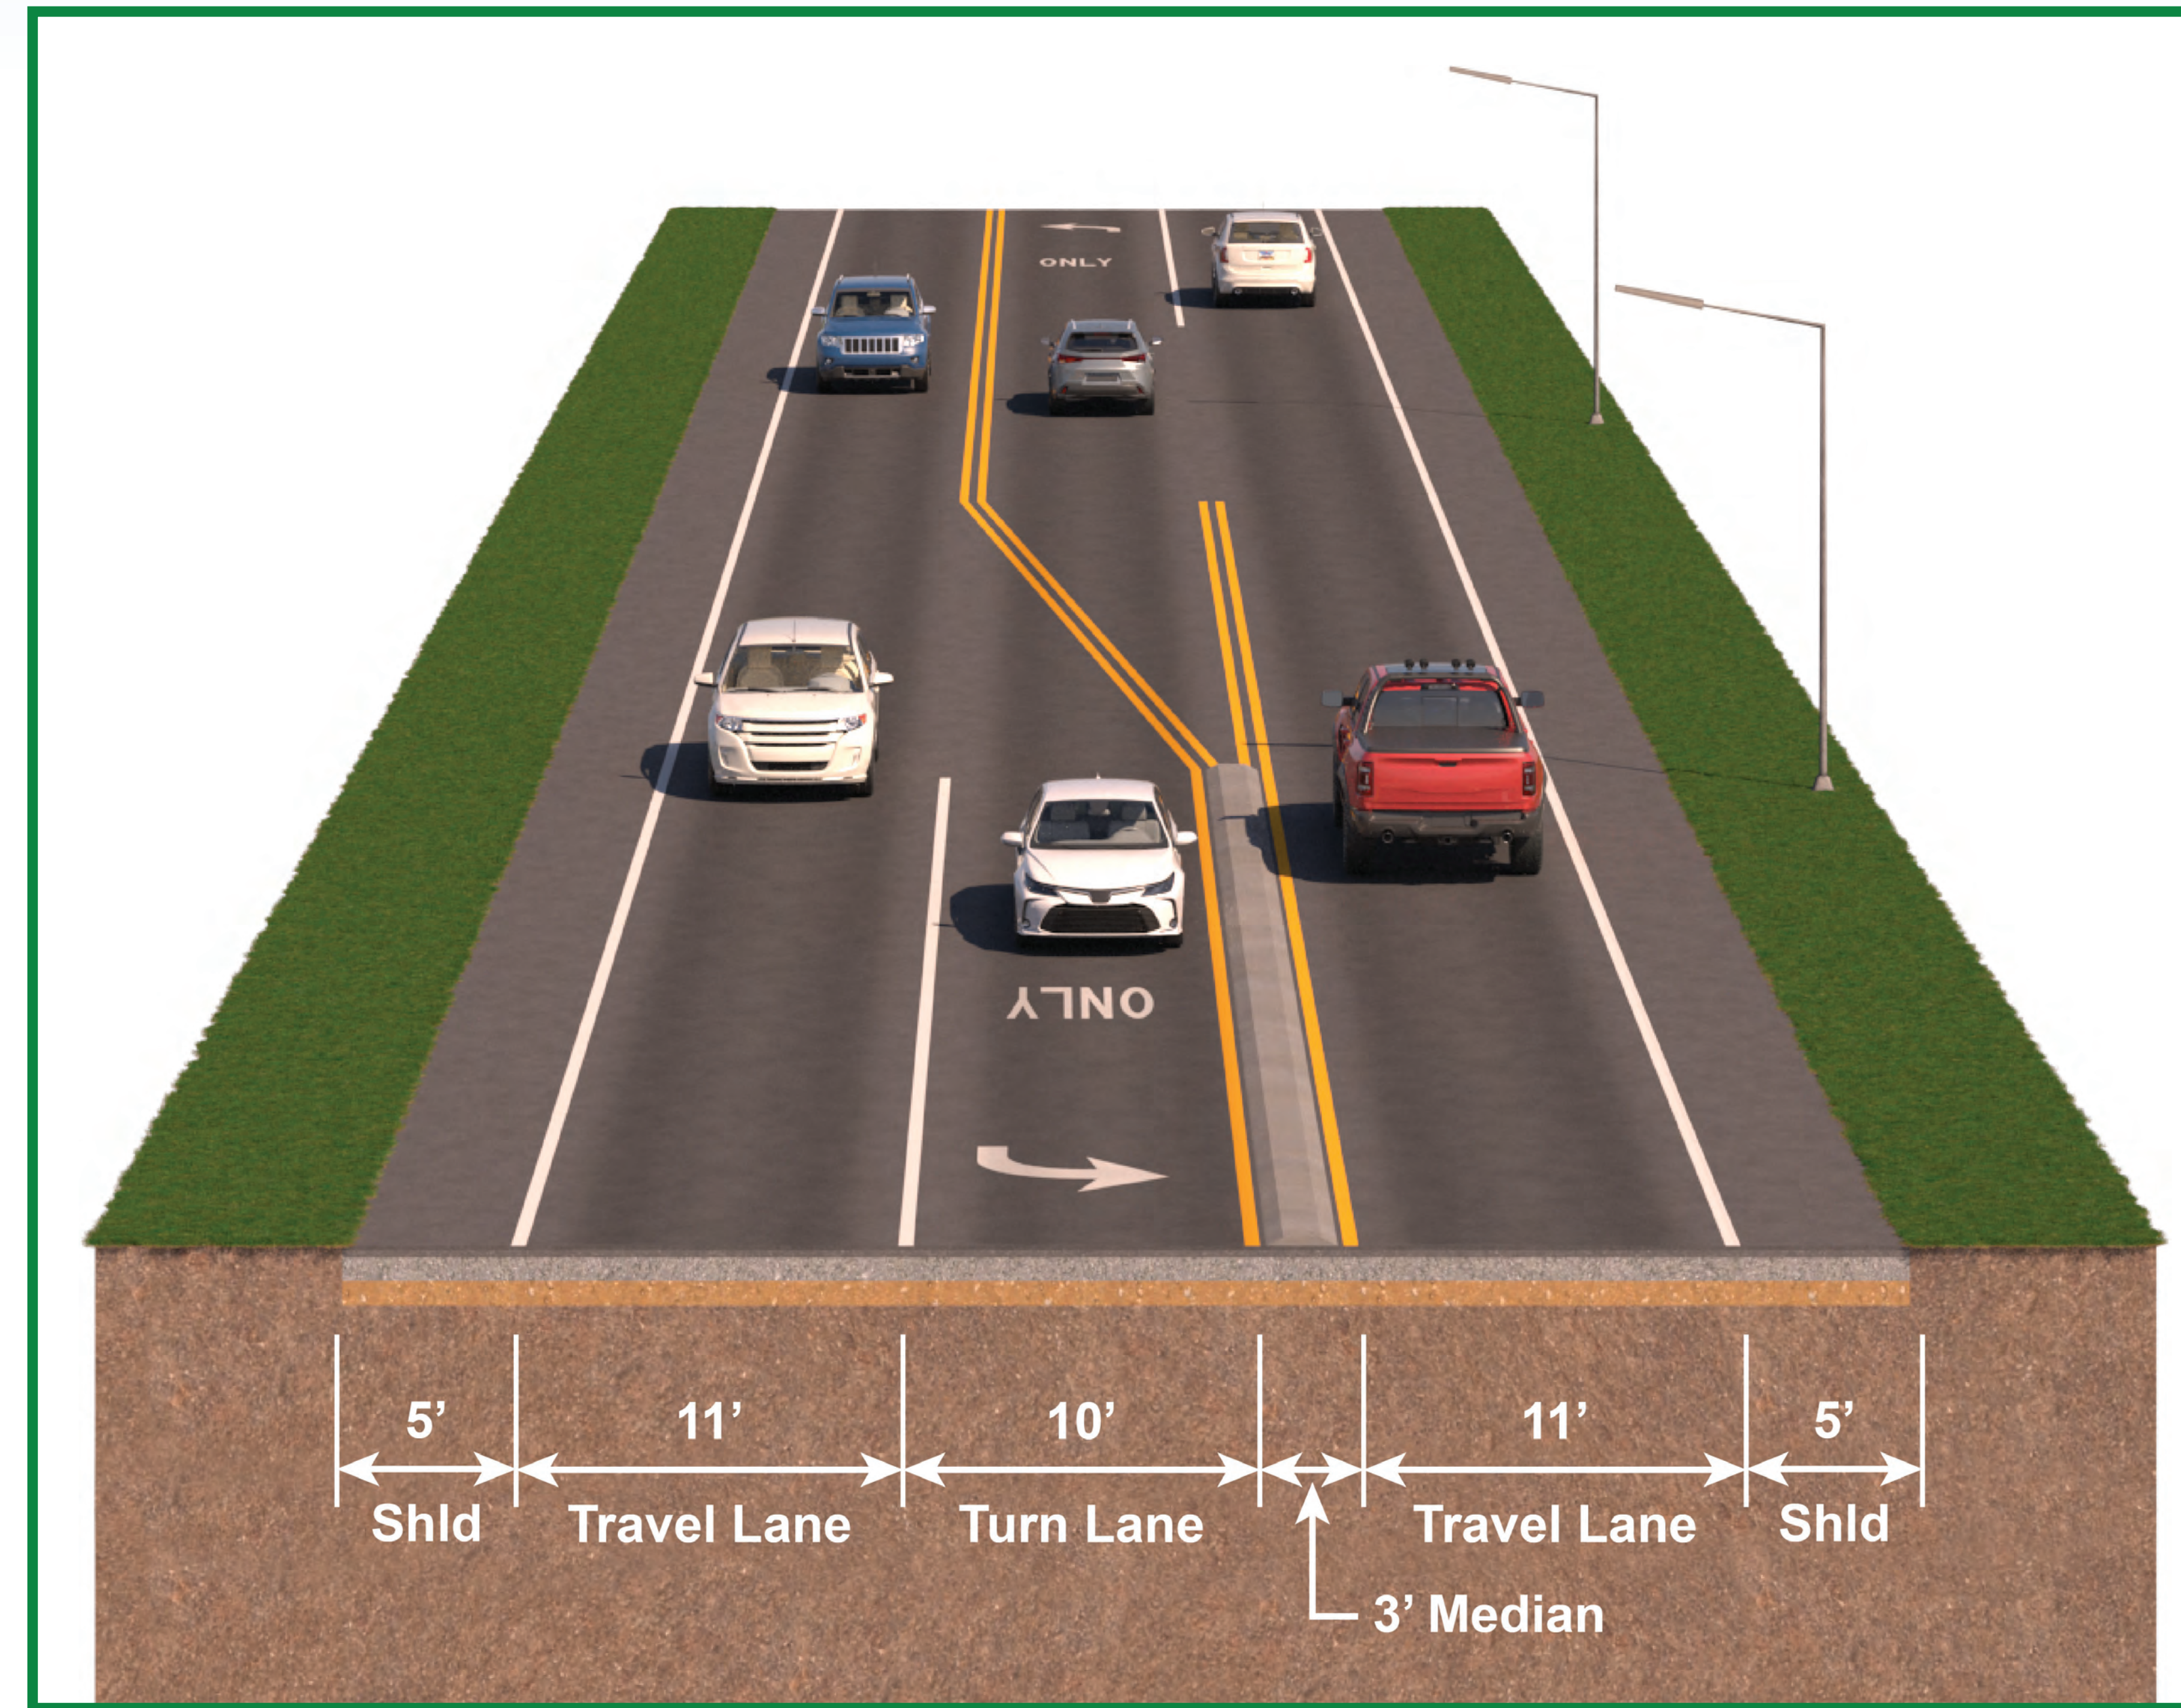

**Existing SR 191
typical section**

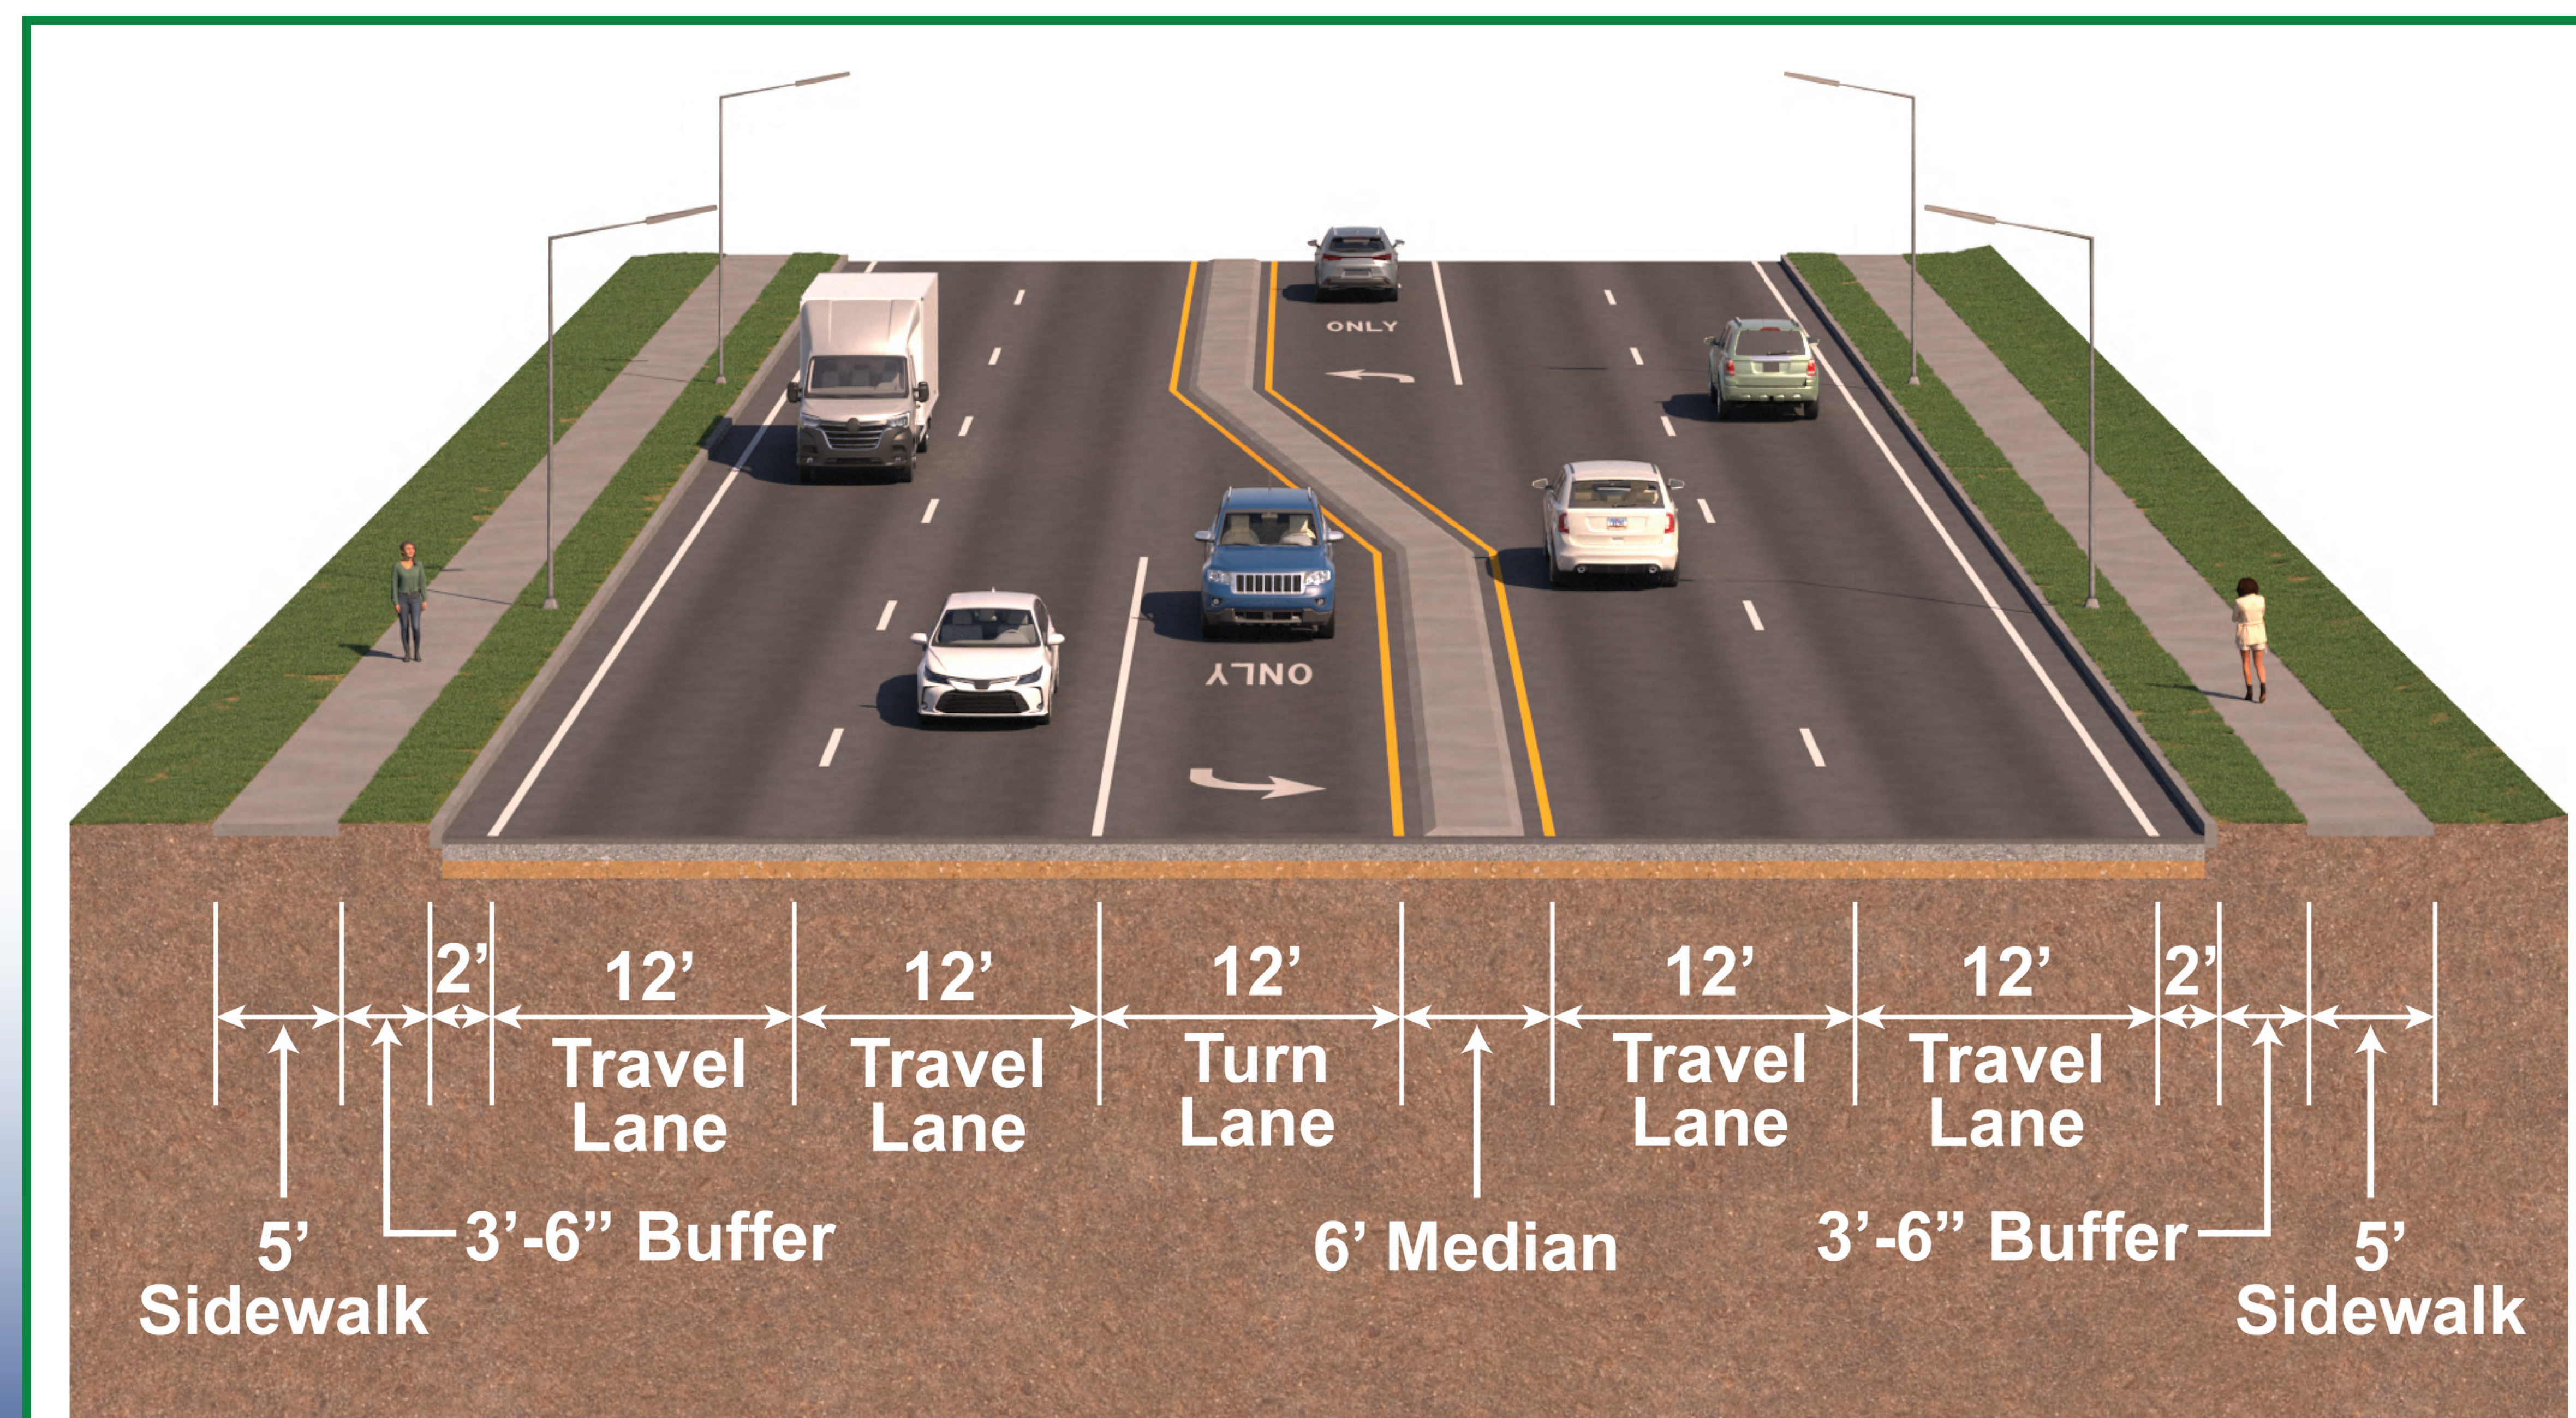

**Proposed SR 191
typical section**