



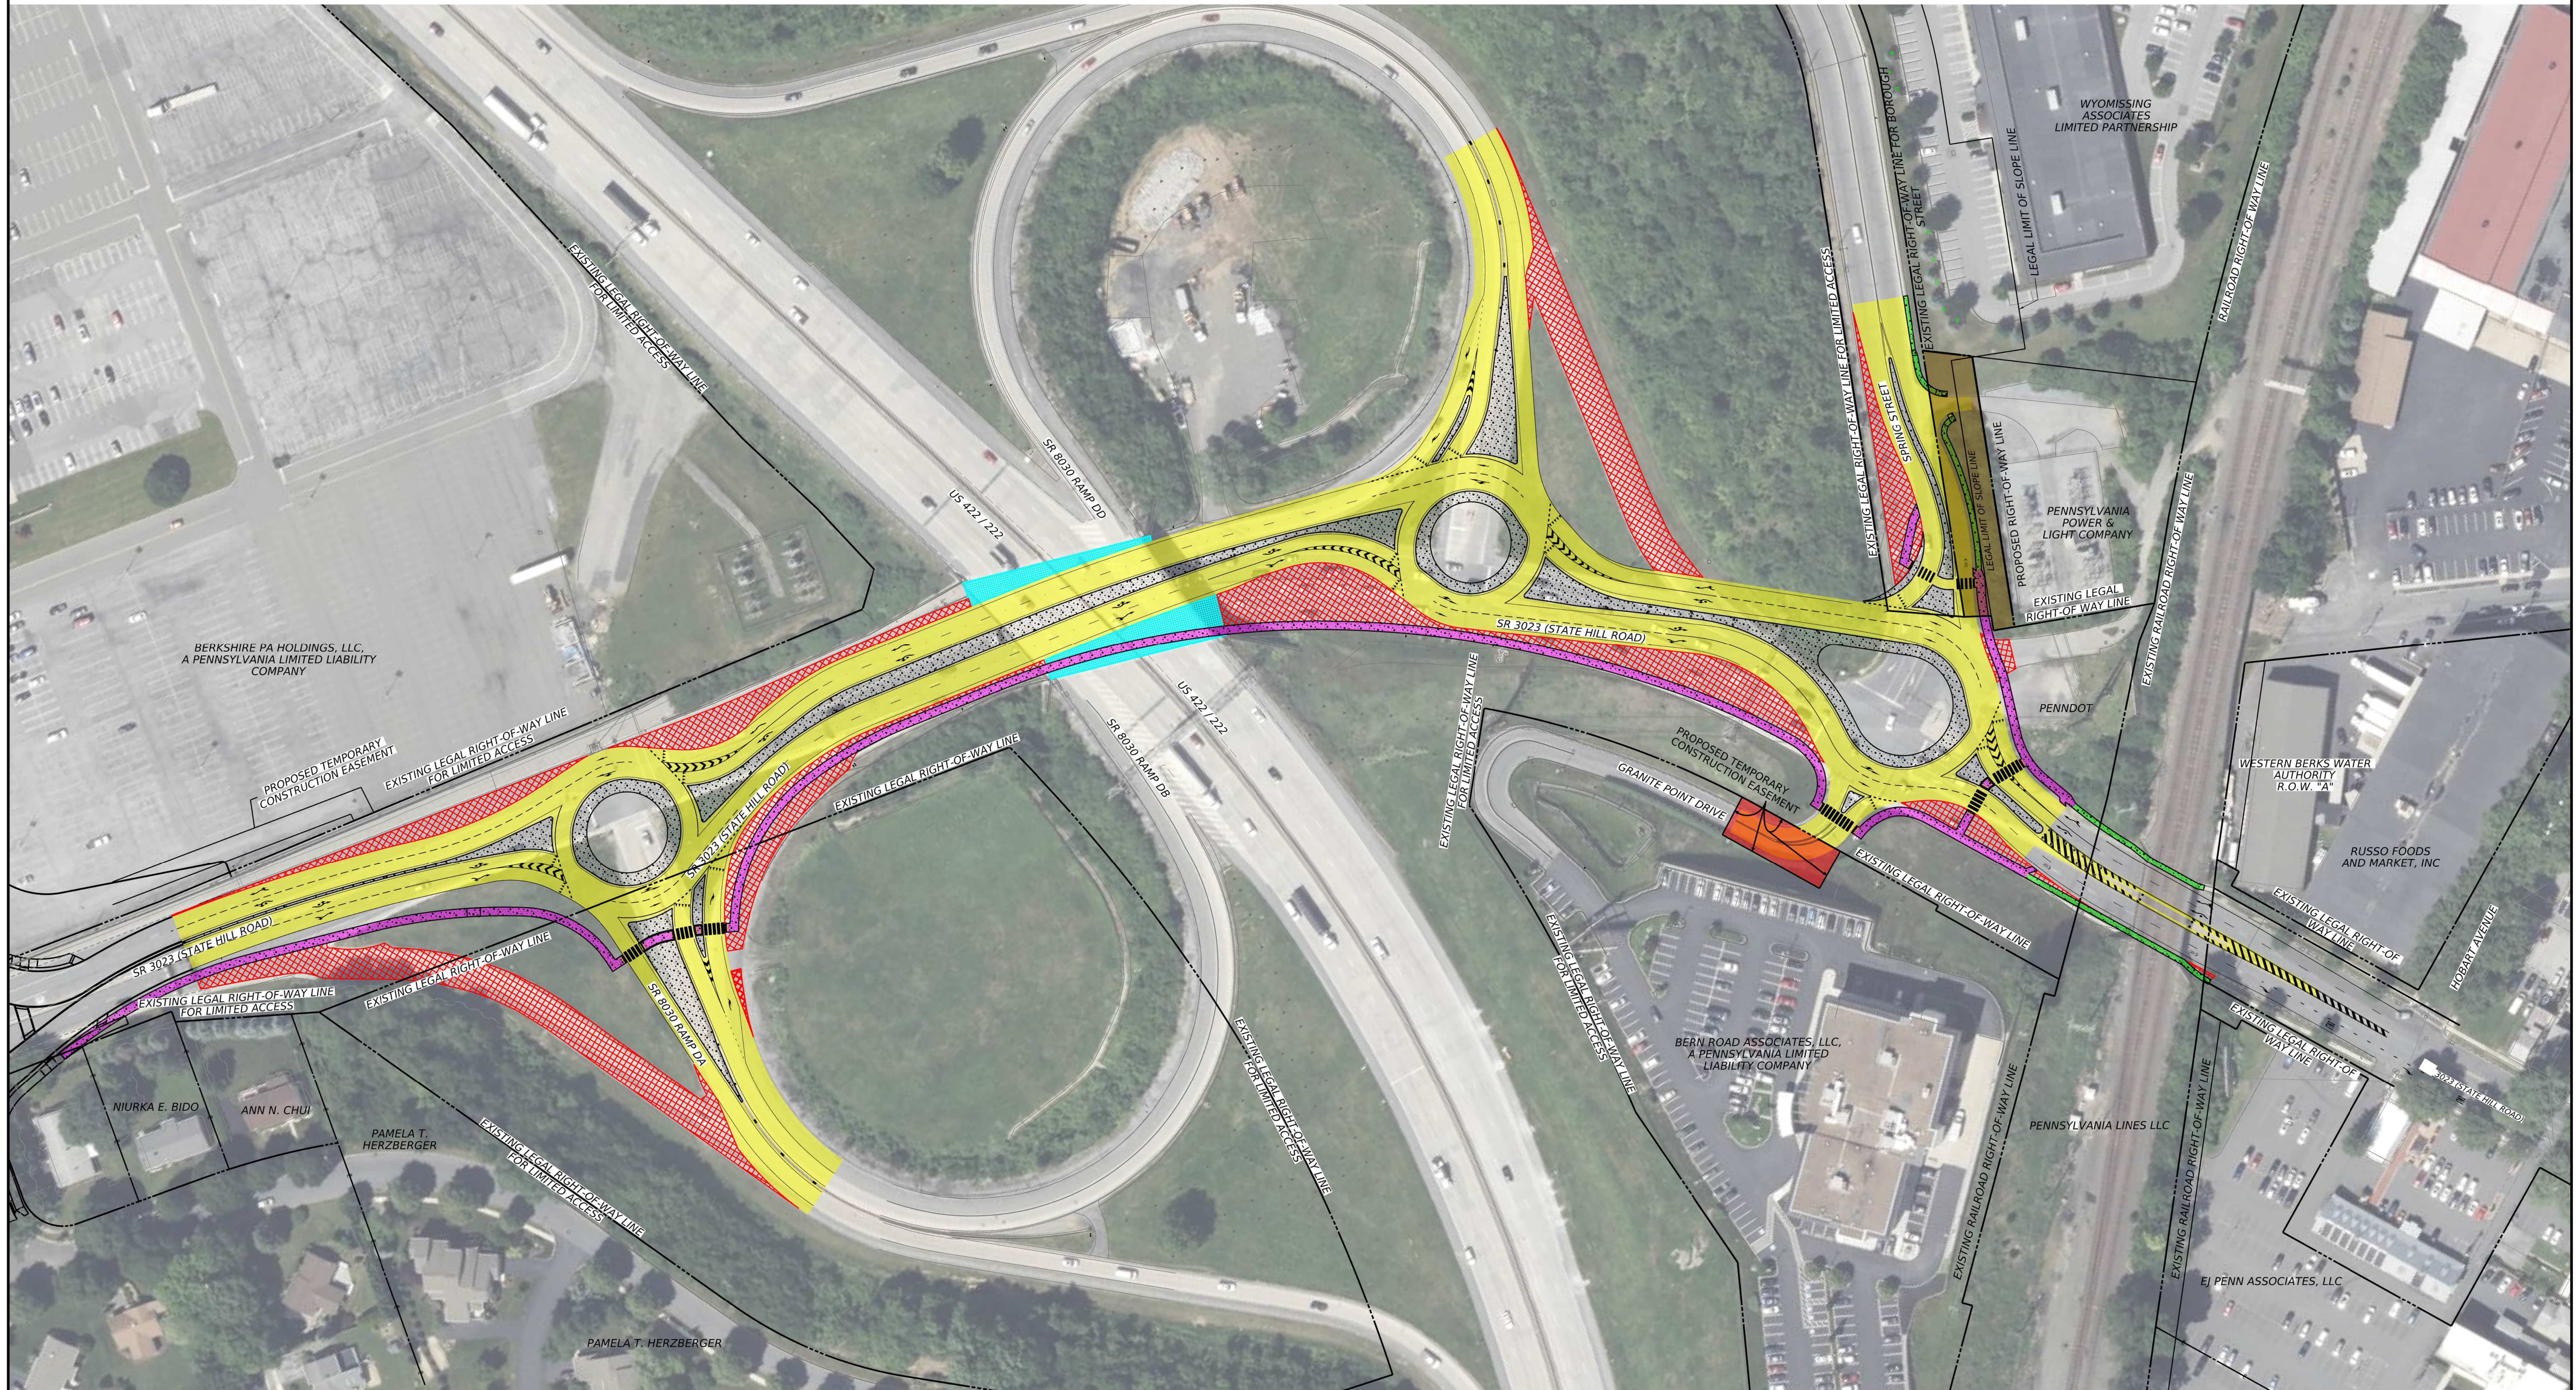

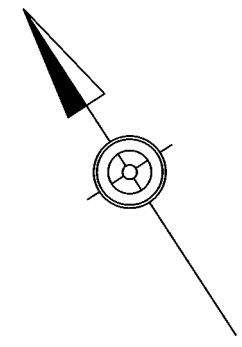






STATE ROUTE 3023 (STATE HILL ROAD): FROM US 222 SB / US 422 WB RAMPS TO HOBART AVENUE WYOMISSING BOROUGH, BERKS COUNTY, PA



LEGEND

- | | | | |
|---|--|---|--------------------------|
|  | PROPOSED ROADWAY |  | PROPOSED SIDEWALK |
|  | PROPOSED RIP RAP - NON WALKABLE SURFACE |  | PROPOSED SHARED USE PATH |
|  | PROPOSED RIGHT-OF-WAY |  | PROPOSED CONCRETE |
|  | PROPOSED TEMPORARY CONSTRUCTION EASEMENT |  | PROPOSED REMOVAL |

SCALE

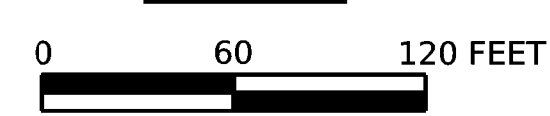

PRELIMINARY

