
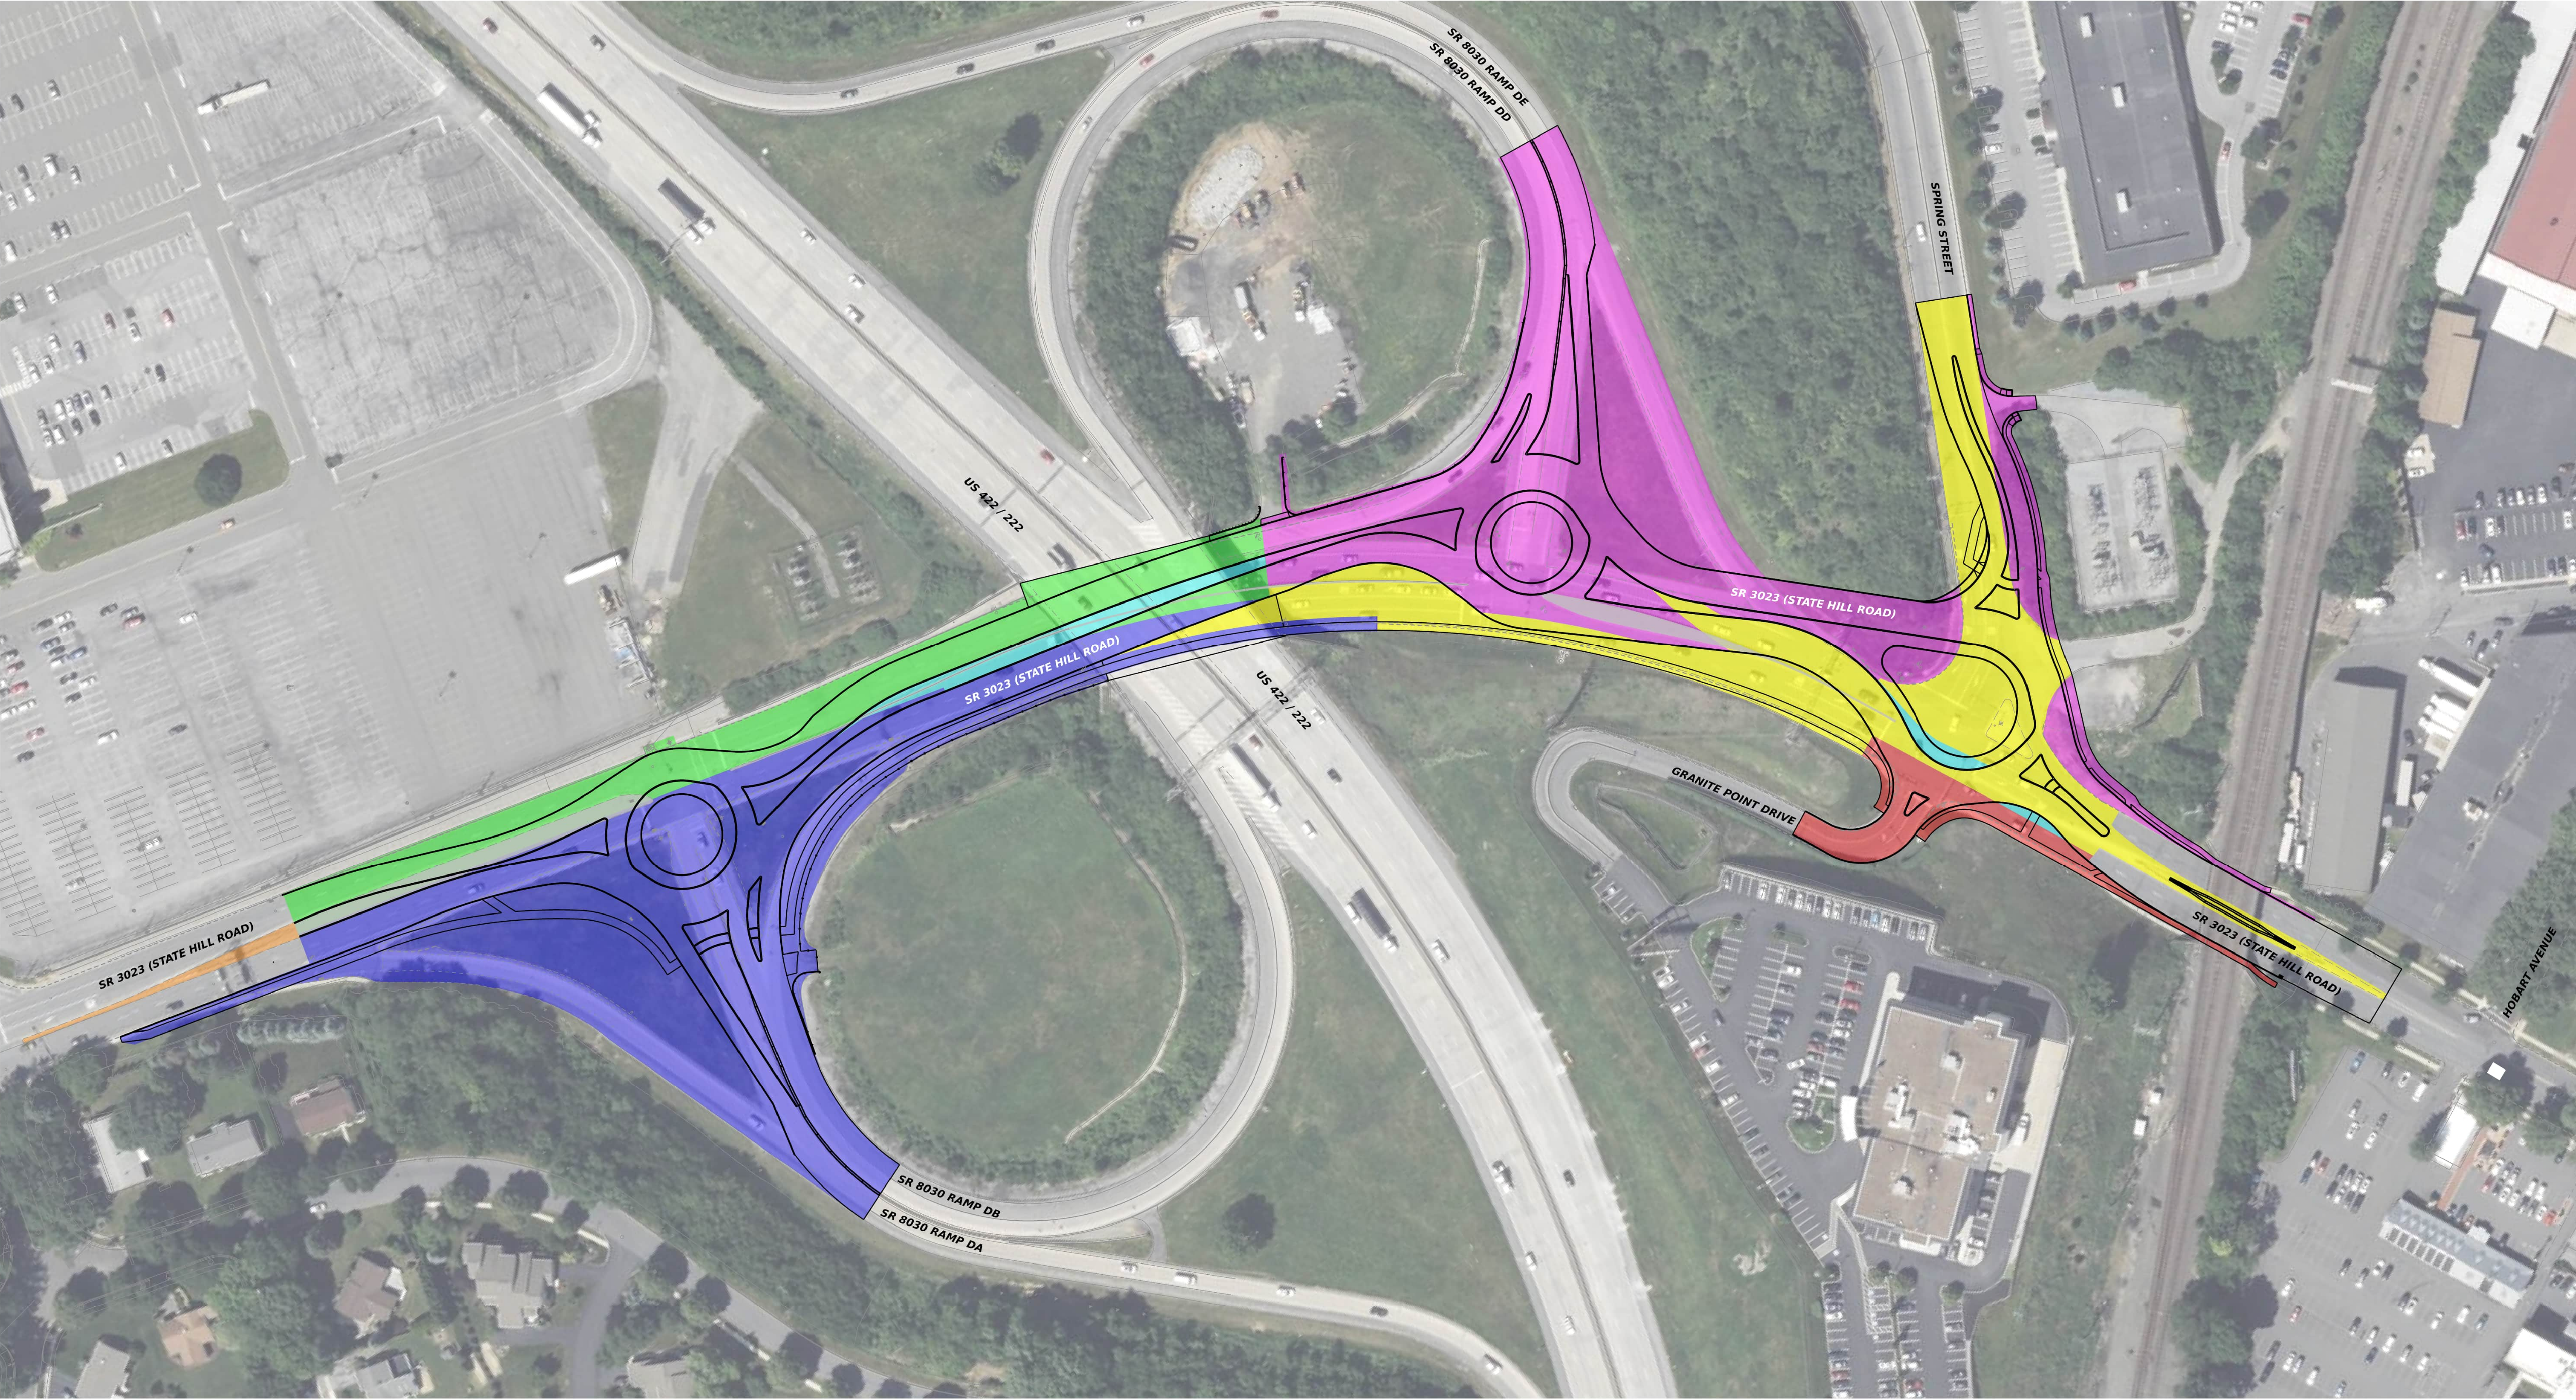



STATE ROUTE 3023 (STATE HILL ROAD): FROM US 222 SB / US 422 WB RAMPS TO HOBART AVENUE
WYOMISSING BOROUGH, BERKS COUNTY, PA

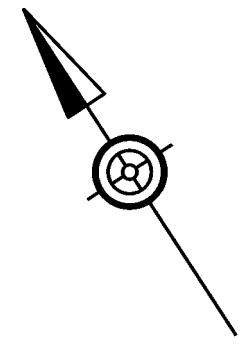

LEGEND

	STAGE 1		STAGE 5
	STAGE 2		STAGE 6
	STAGE 3		STAGE 7
	STAGE 4		STAGE 8

SCALE

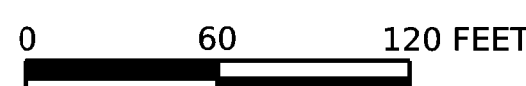

PRELIMINARY
CONCEPTUAL CONSTRUCTION STAGING

