



OPERATOR: bimage
FILE NAME: \\corp.saiengr.com\Data\Client\PennDOT_ORD\23034-000_SR4005-01B_Meck_Creek\CADD\Sheets\PD\064005-PD-DTR.dgn
PLOTTED: 1-JUL-2025 10:31

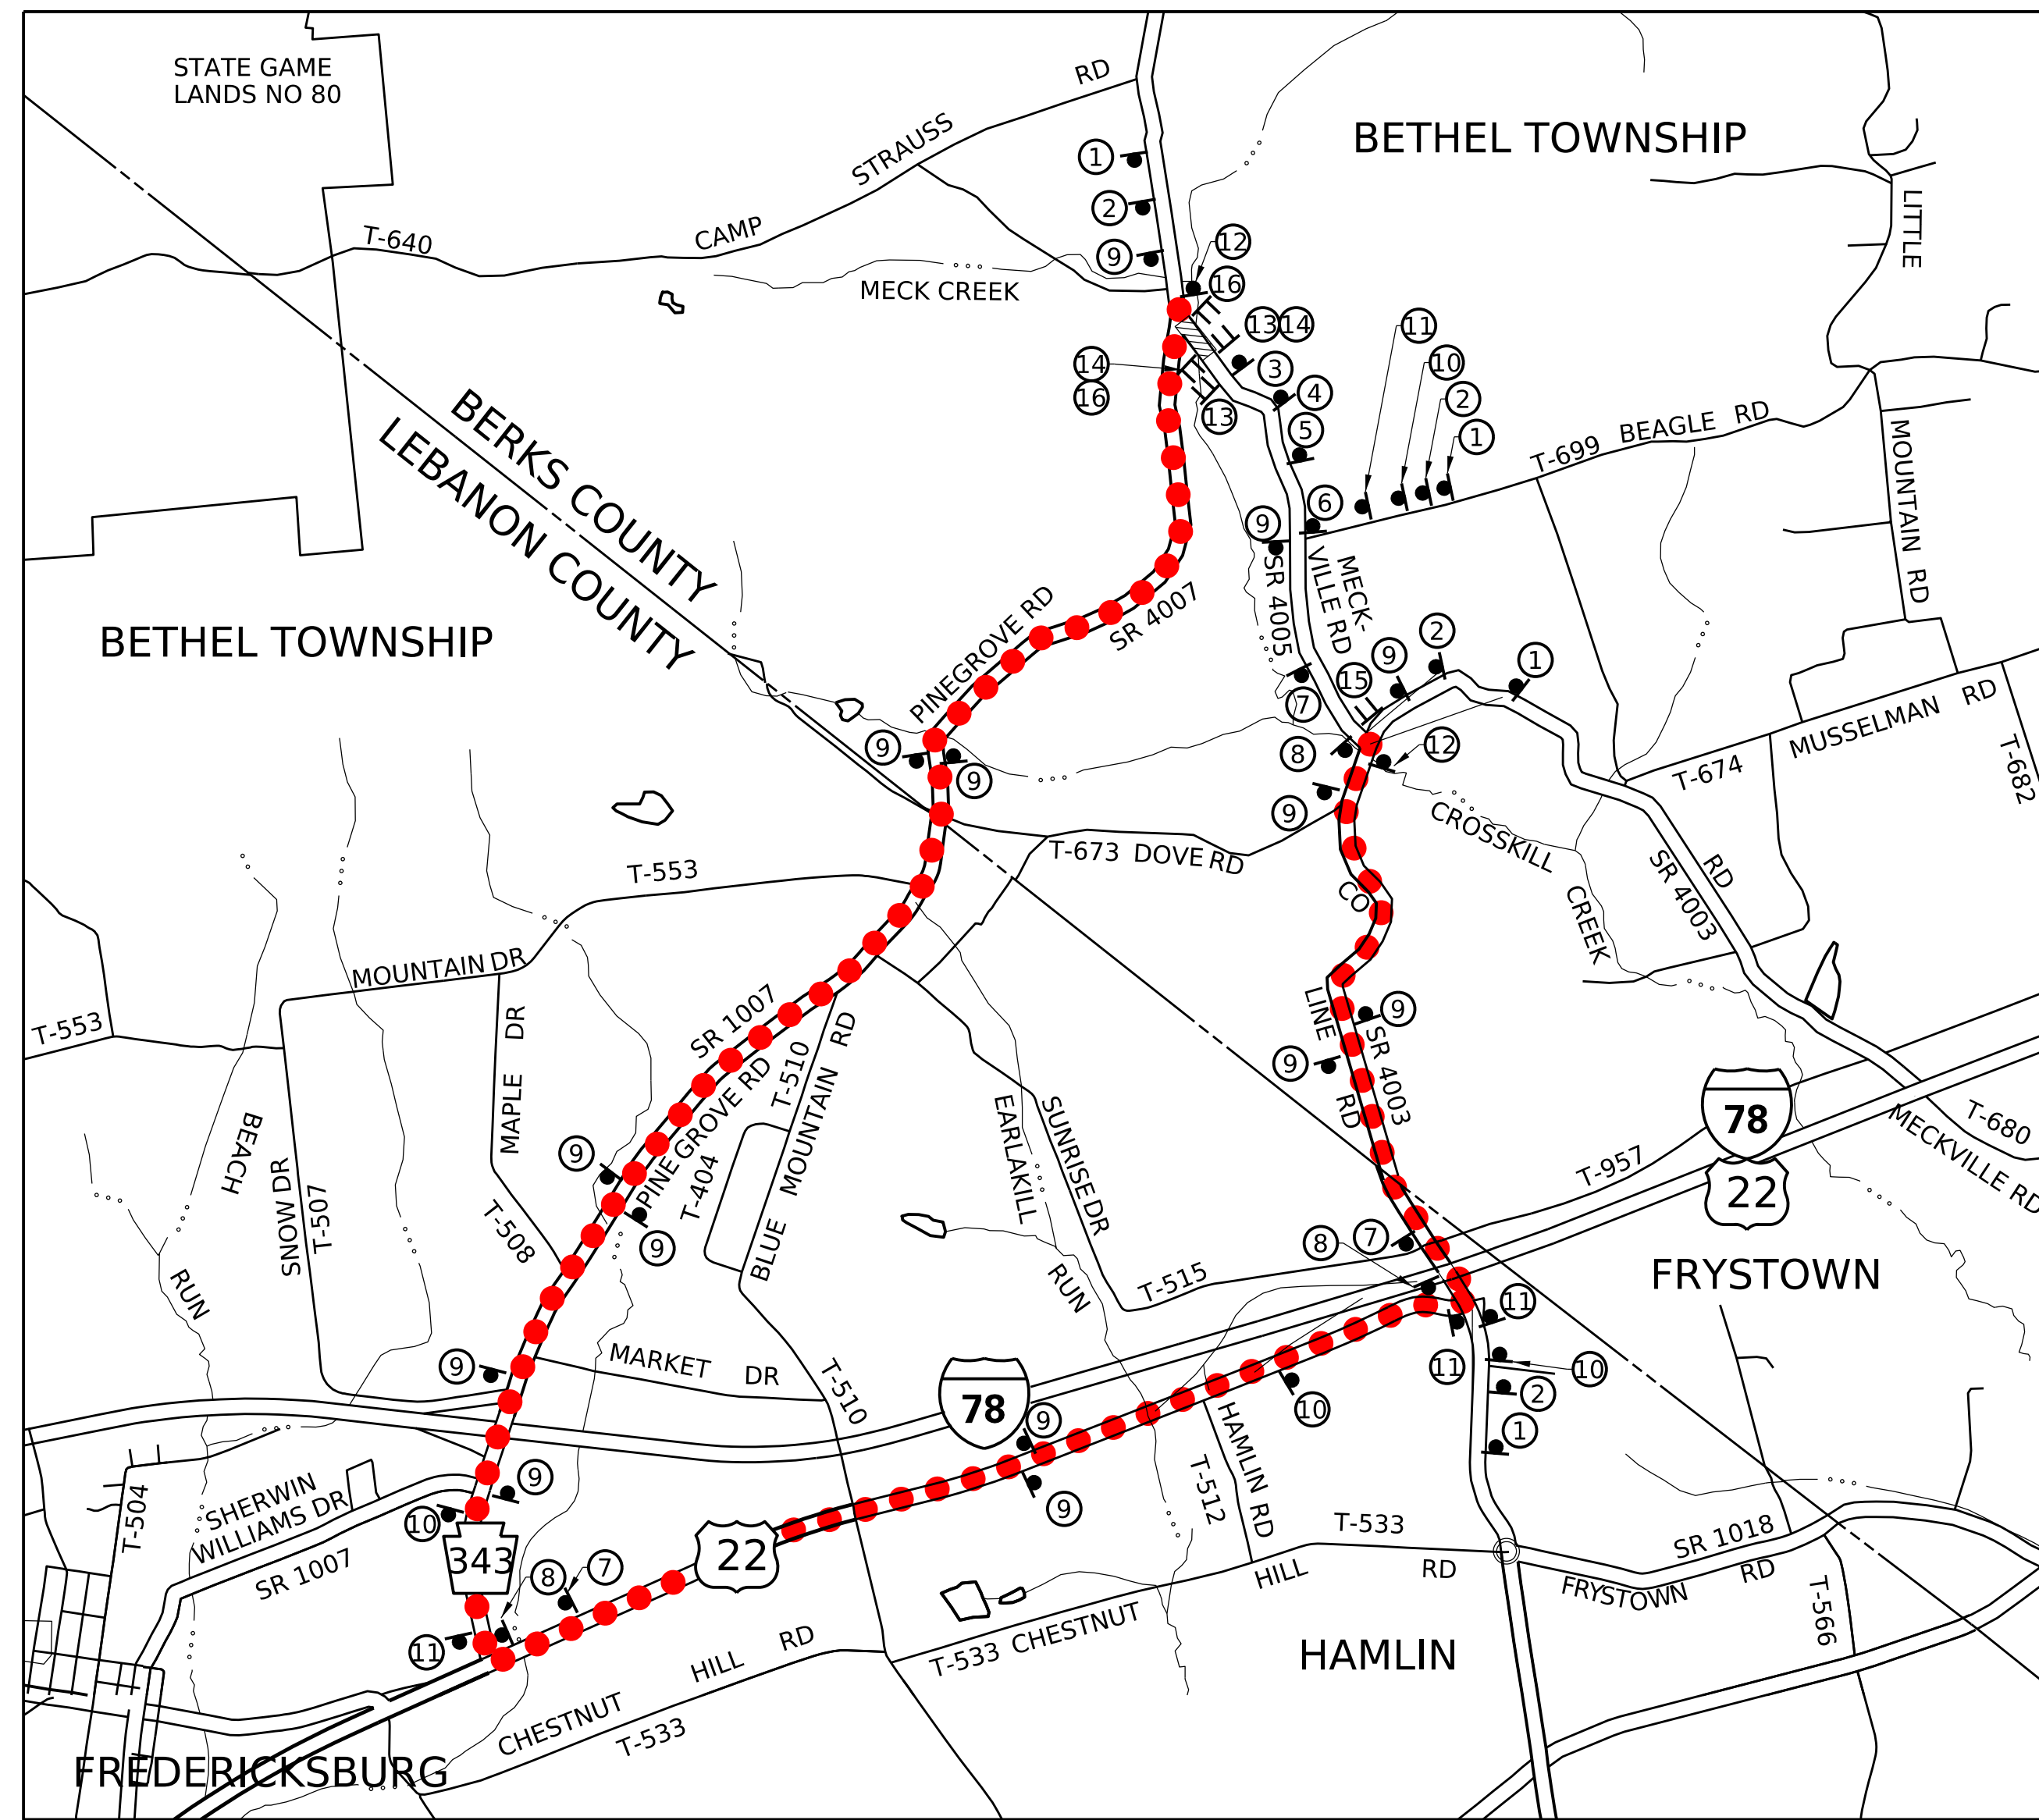


DETOUR MAP


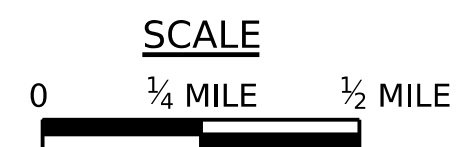


LEGEND

- | | | | |
|--|-----------------|--|--------------------------------------|
| | STATE ROUTE | | TOWNSHIP ROAD |
| | STREAM | | DETOUR ROUTE
(LENGTH = 6.7 MILES) |
| | PROJECT | | TYPE "B" FLASHING LIGHT |
| | SIGN IDENTIFIER | | TYPE III BARRICADE |
| | COUNTY BORDER | | TYPE "B" BREAKAWAY POST |

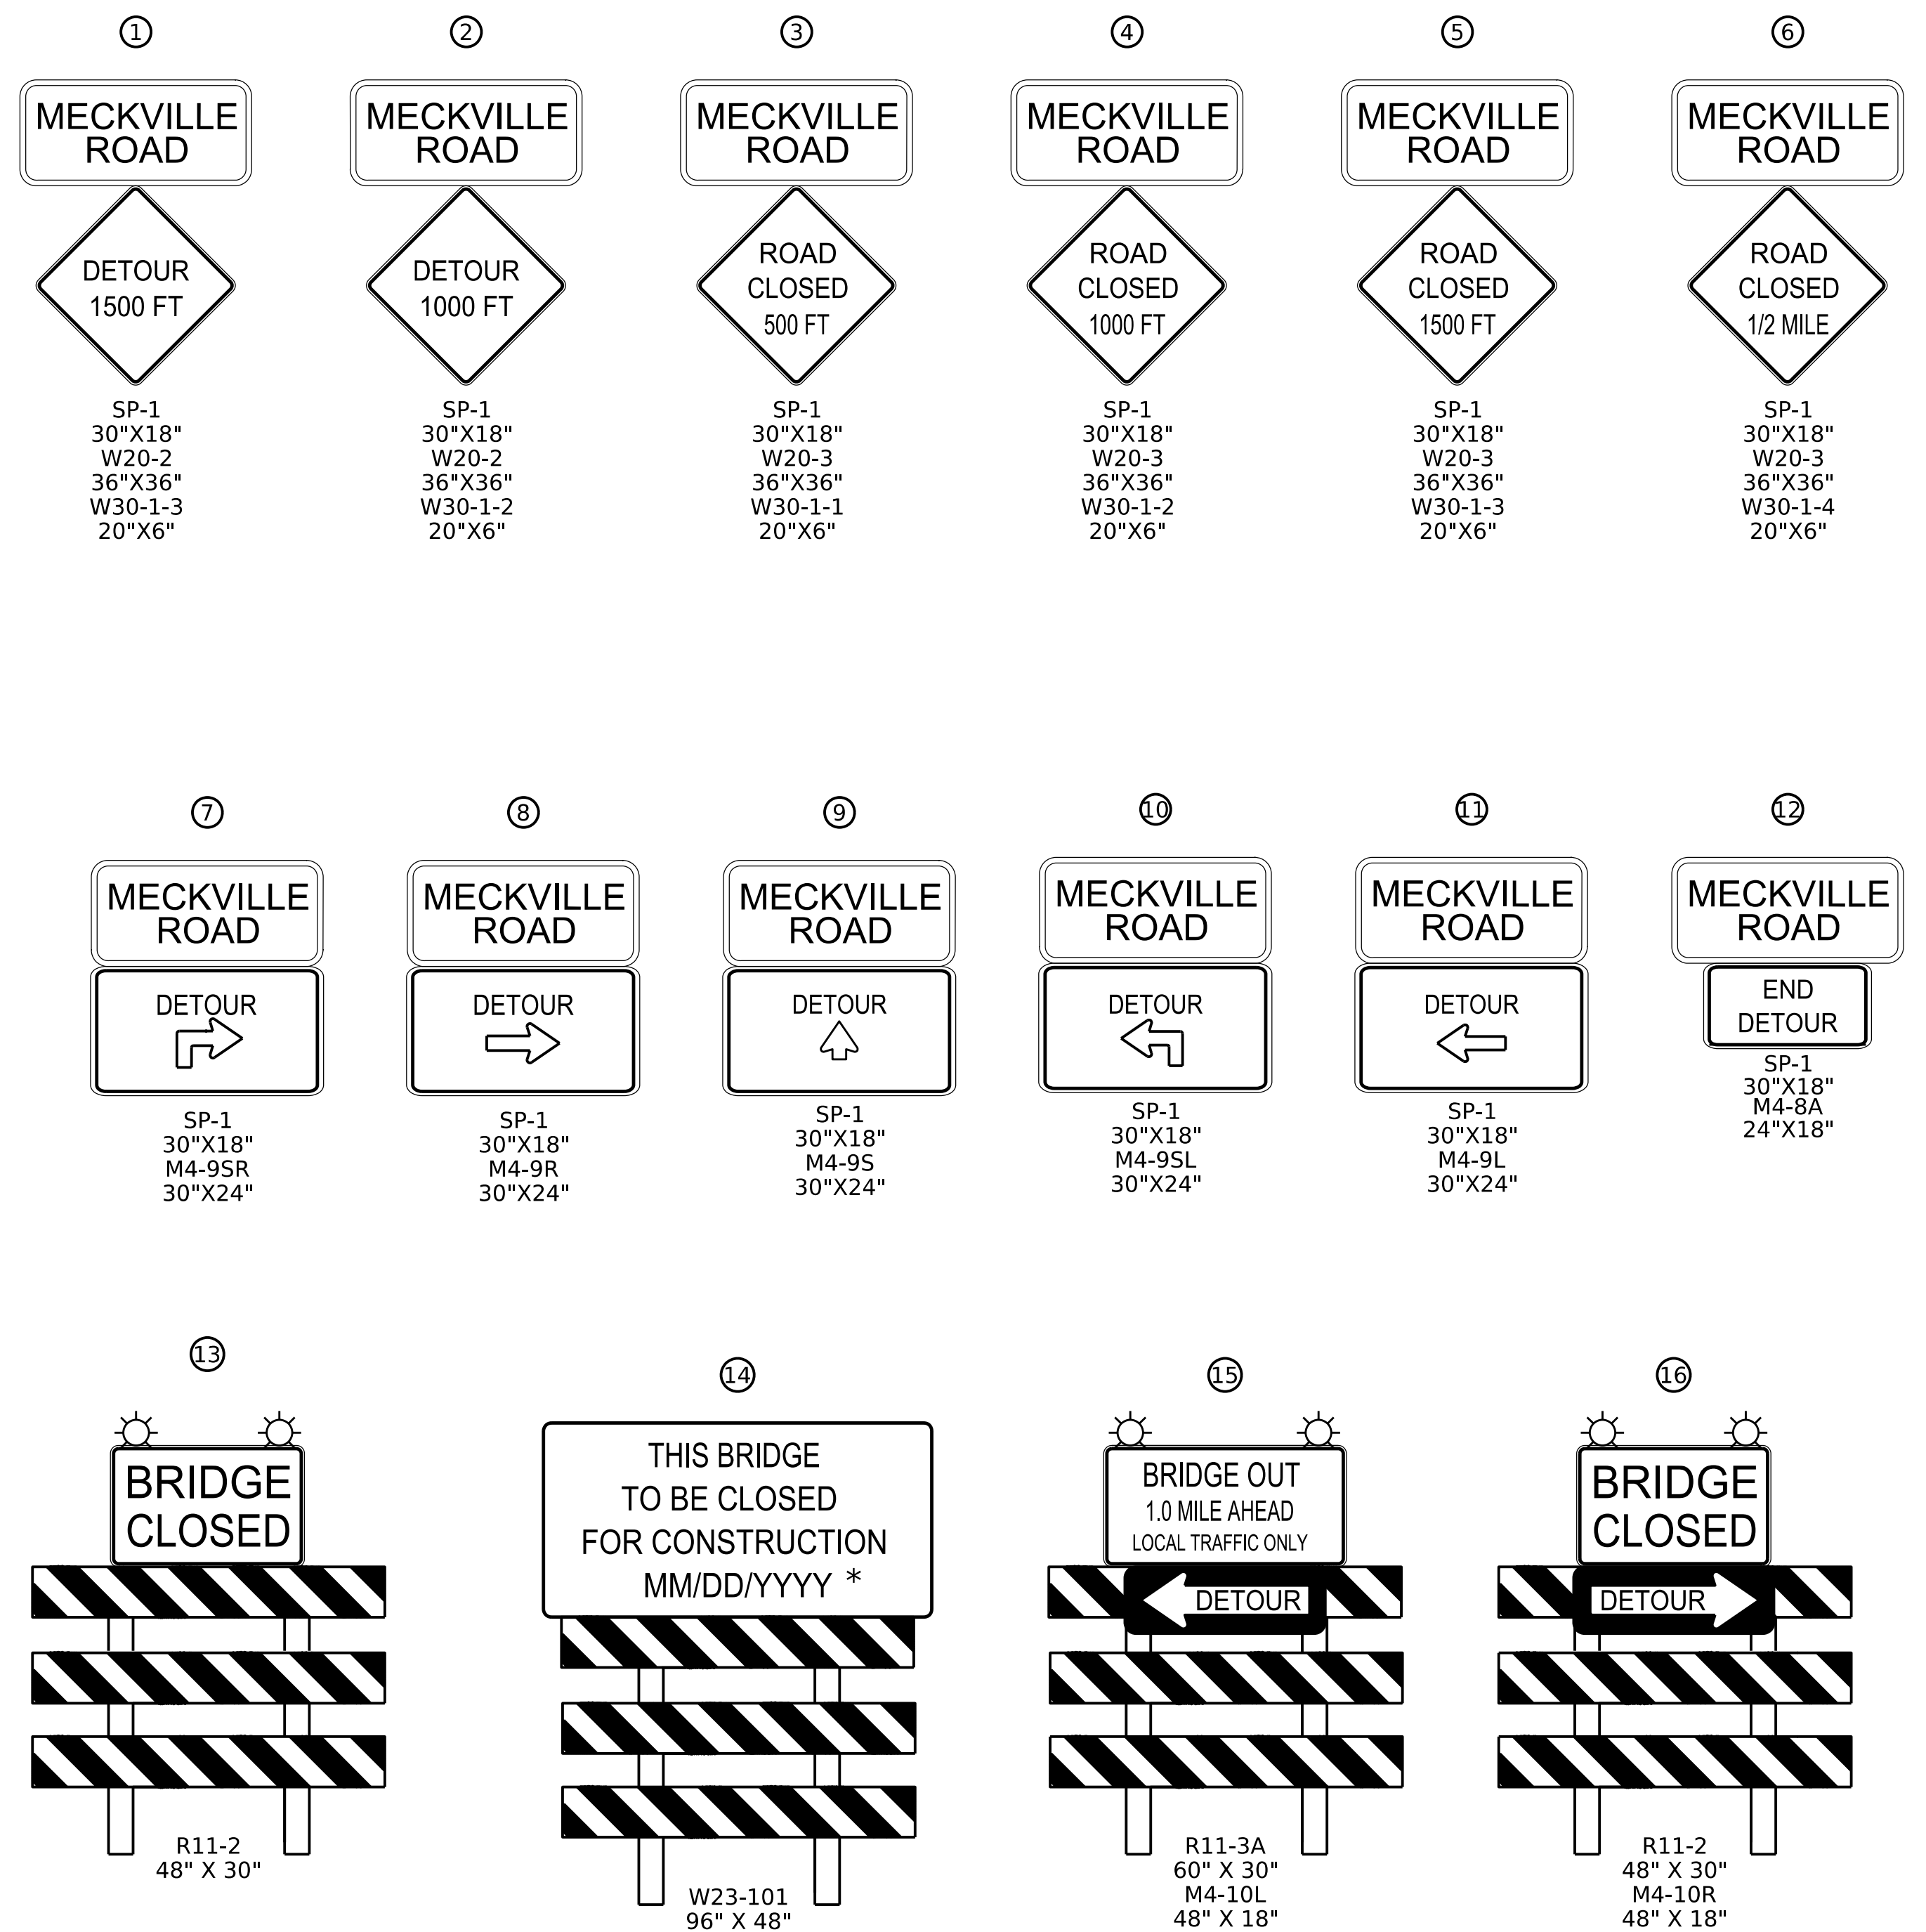

* APPROPRIATE DATE
PLACE W23-101 SIGN IN EACH
DIRECTION OF TRAVEL TWO WEEKS
(14 DAYS) PRIOR TO CLOSURE.
REMOVE THE W23-101 SIGNS ONCE
THE DETOUR/CLOSURE IS IN PLACE.
REFER TO PENNDOT PUBLICATION 236.

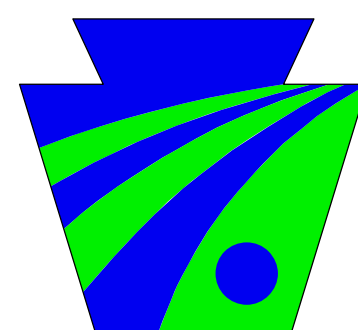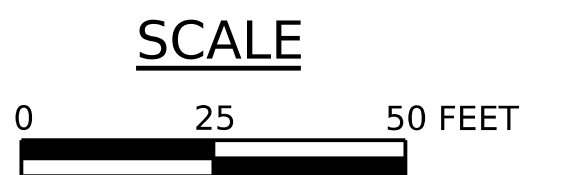

pennsylvania
DEPARTMENT OF TRANSPORTATION

SR 4005 SECTION 01B MECKVILLE ROAD OVER MECK CREEK DETOUR PLAN BETHEL TOWNSHIP BERKS COUNTY JULY 2025

