



OPERATOR: bimage
FILE NAME: \\corp.saiengr.com\Data\Client\PenDOT_Ord\23034-000_SR4005-01B_Meck_Creek\CADD\Sheets\PD\064005-PD-PLN1.dgn
PLOTTED: 1-JUL-2025 12:05

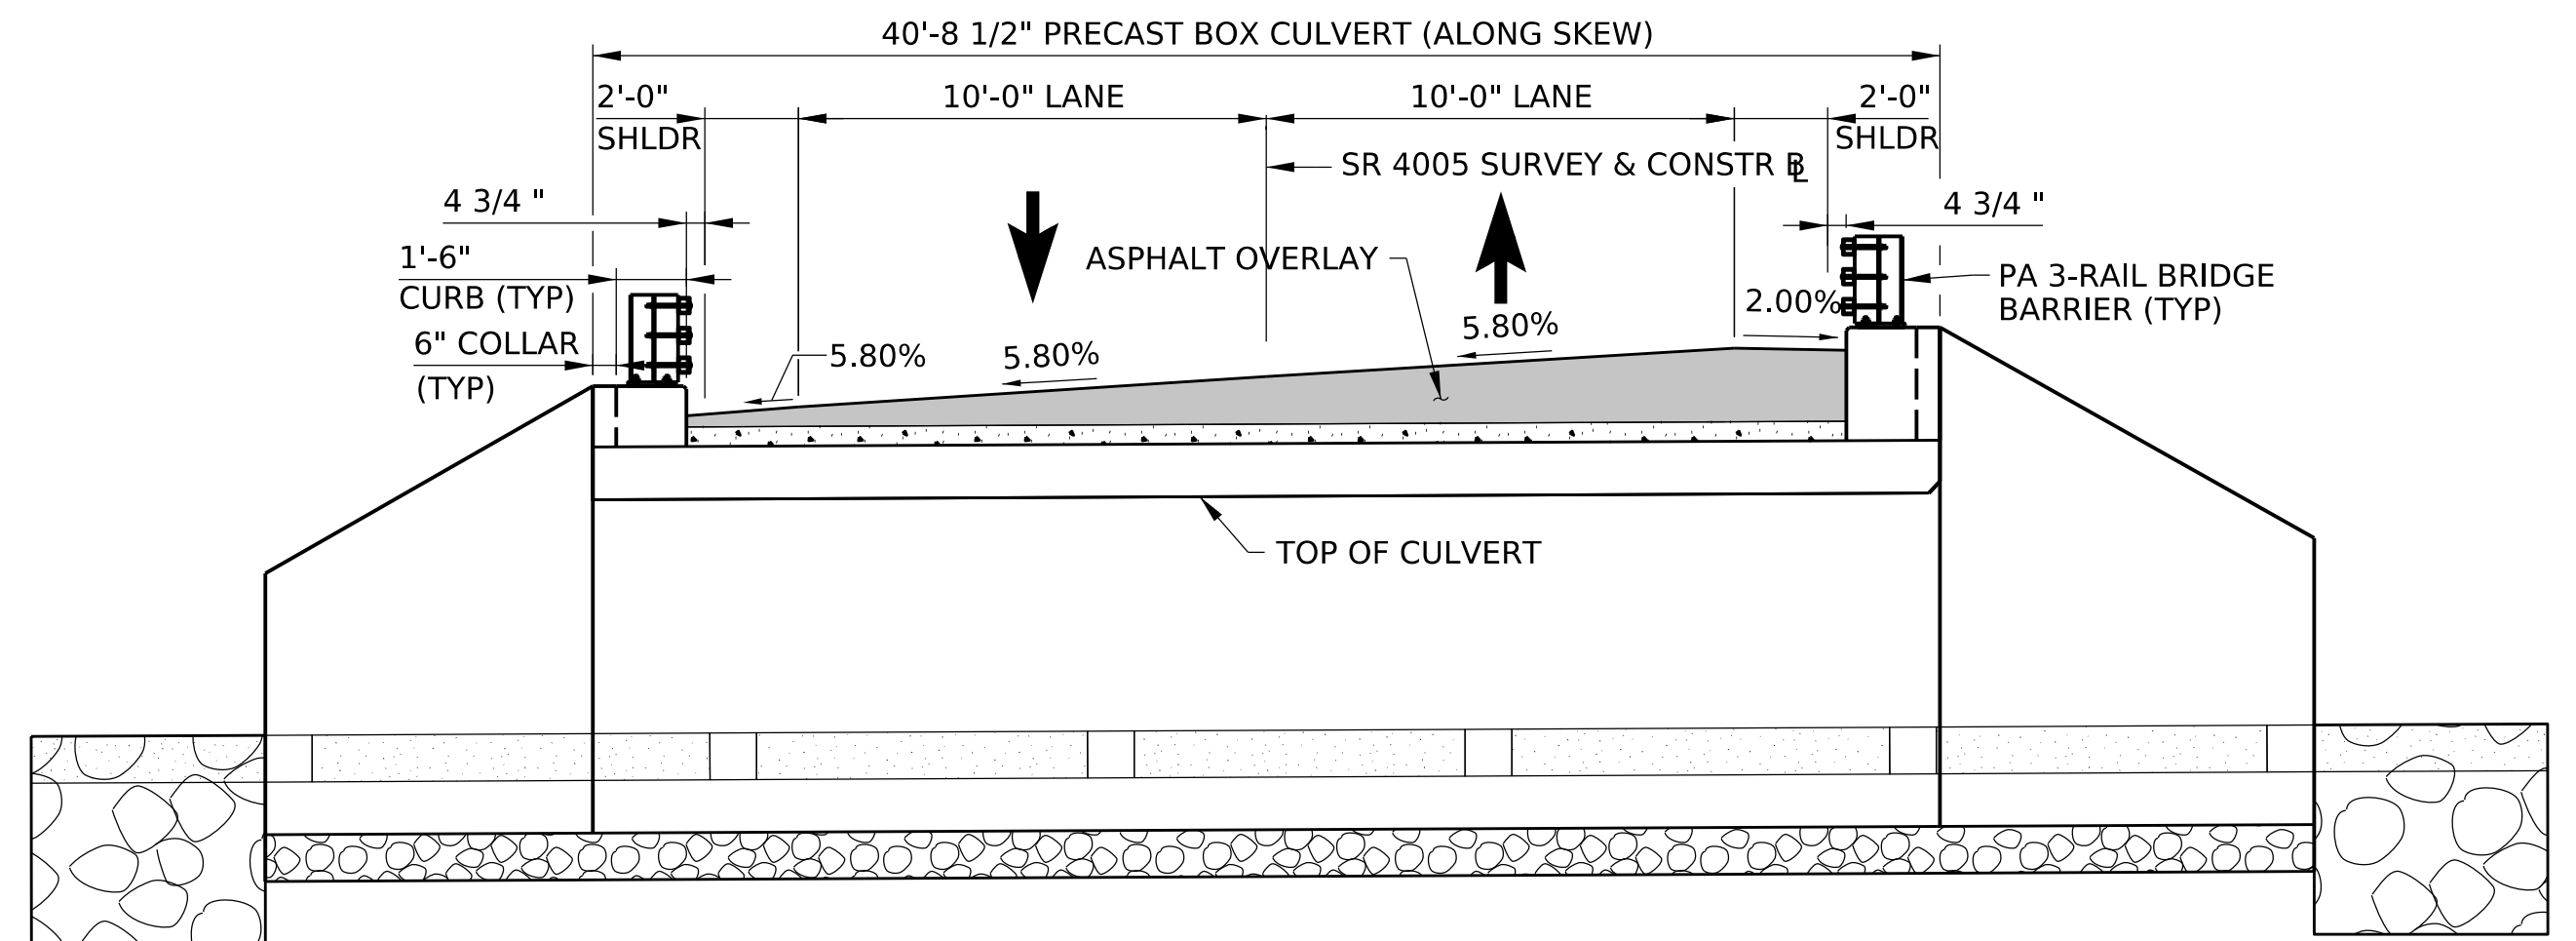

PROPOSED BRIDGE TYPICAL SECTION

1 0 1 2 3 FEET

EXISTING BRIDGE PHOTOS

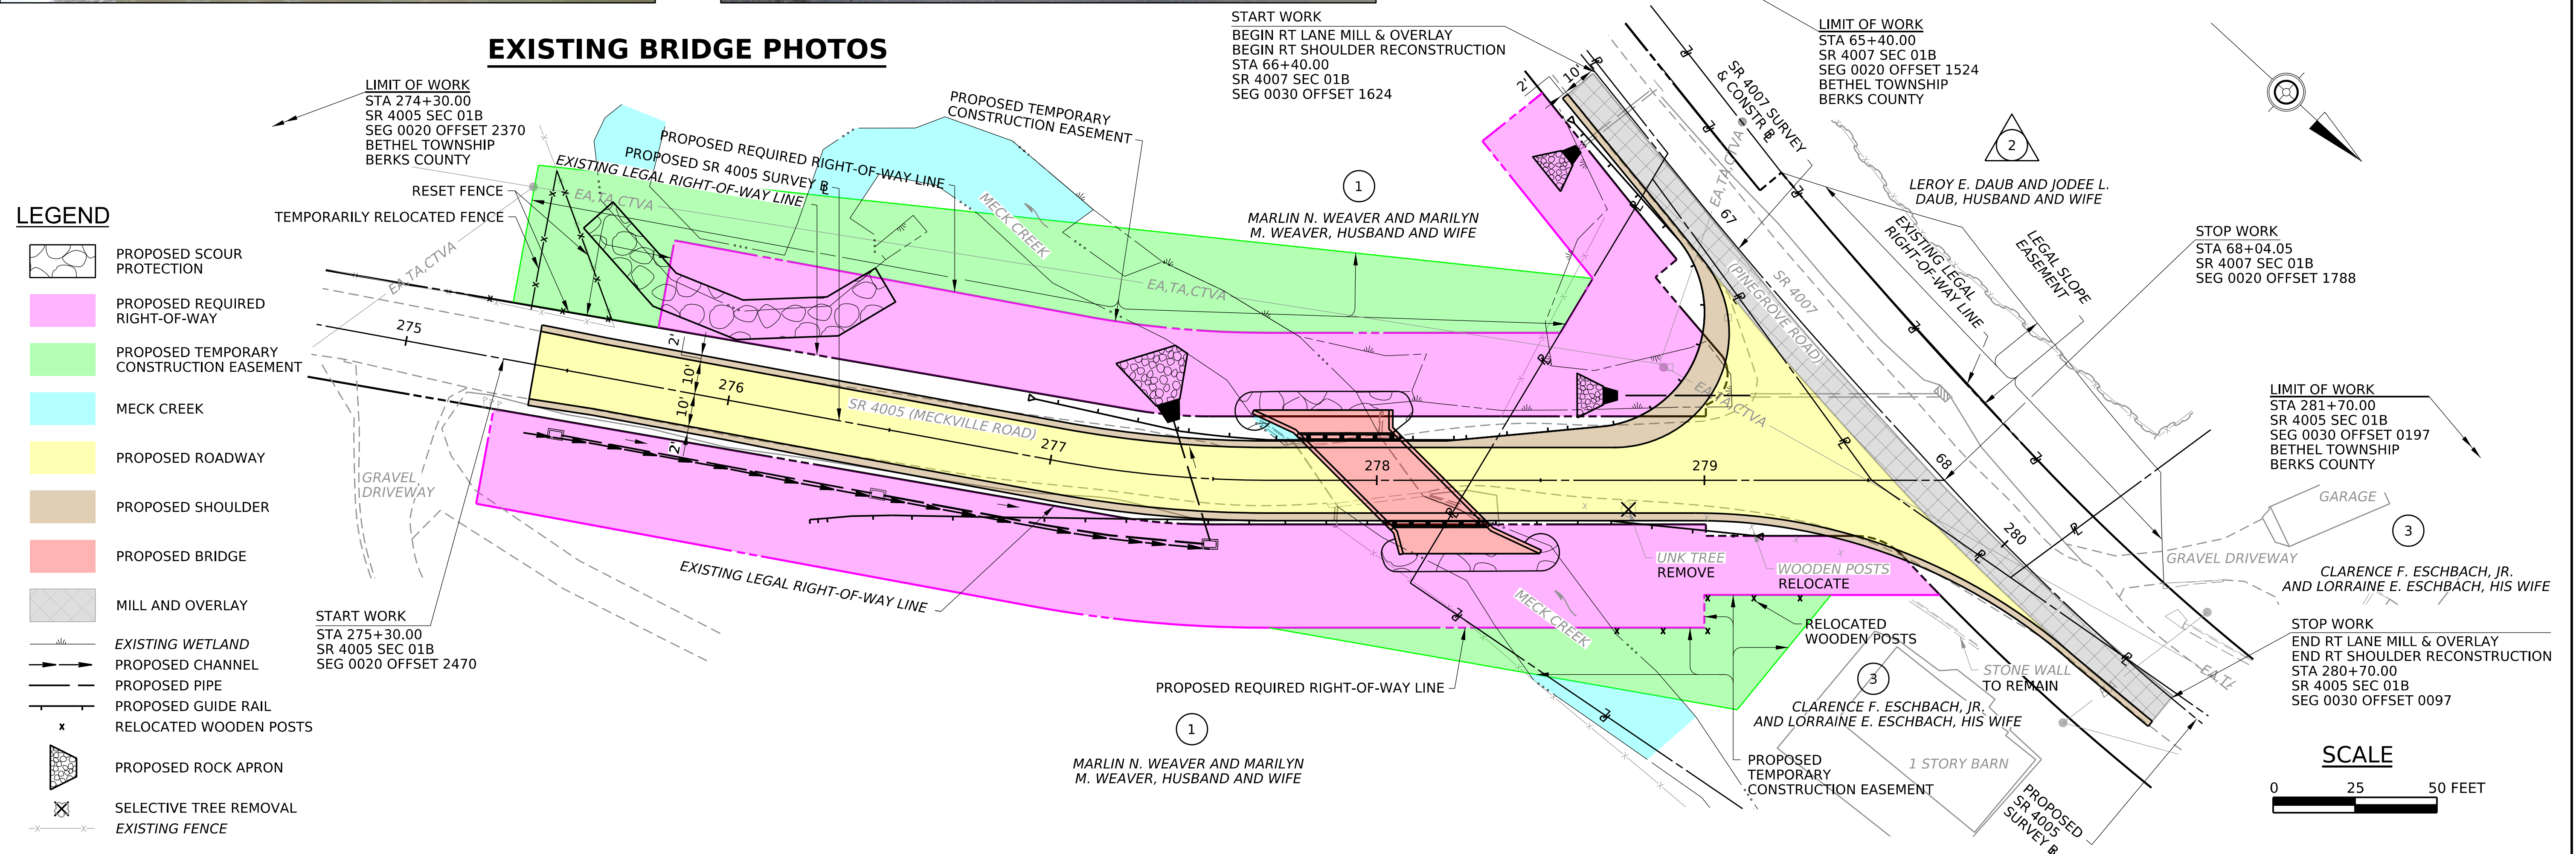

**SR 4005 SECTION 01B
MECKVILLE ROAD OVER MECK CREEK
PROJECT PLAN
BETHEL TOWNSHIP
BERKS COUNTY
JULY 2025**

