


OPERATOR: FILE NAME: pw://lochner-pw.bentley.com/lochner-pw-01/Documents/Projects/000021926/2_Design/Plans/Exhibits/Public Display/SR4028_Public Display Detour PLOTTED: 18-NOV-2025 14:37


SR 4028-03B BRIDGE REPLACEMENT PROJECT
GREENWICH TOWNSHIP, BERKS COUNTY

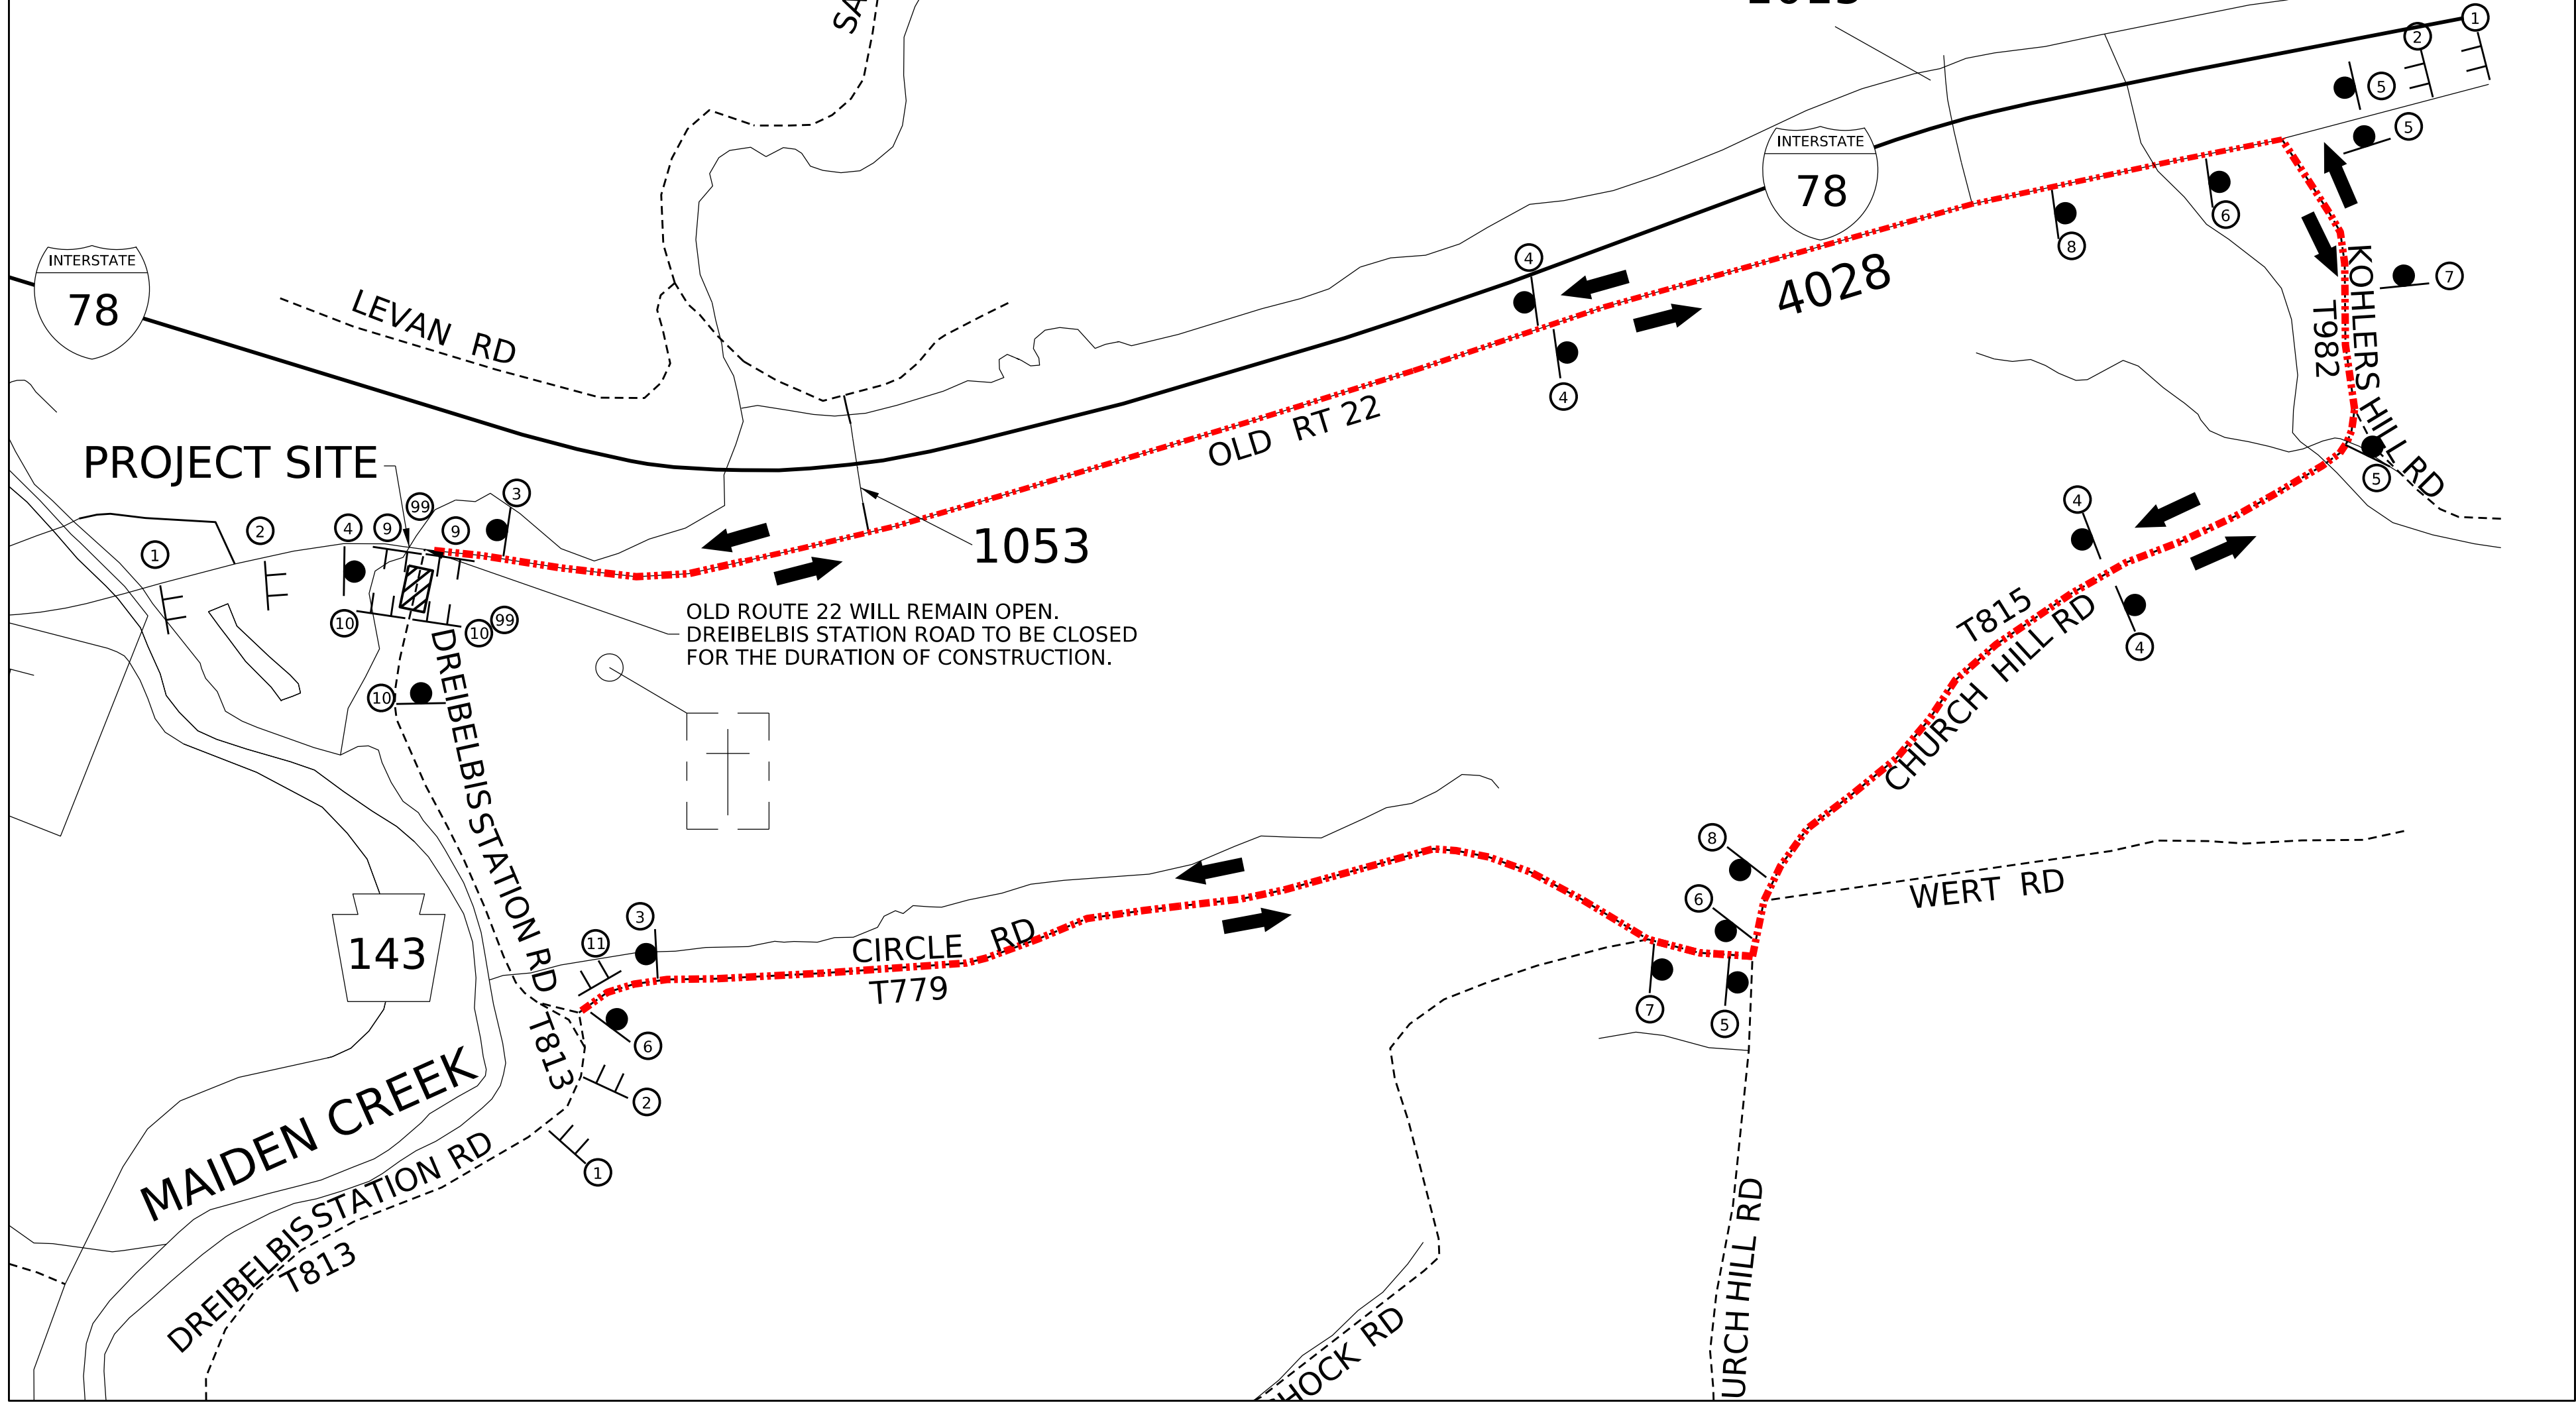

LEGEND

- DETOUR
 - TYPE III BARRICADE
 - POST MOUNTED SIGN, TYPE B
 - CLOSURE
 - DIRECTION OF TRAVEL
- DETOUR LENGTH= 3.44 MILES



DREIBELBIS STATION
ROAD DETOUR MAP

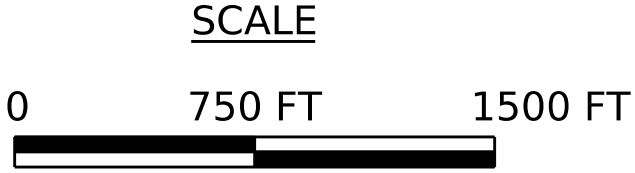

NOTES:
PLACE SIGN #99 14 DAYS PRIOR TO IMPLEMENTATION OF DETOUR.
REMOVE SIGN WITHIN 24 HOURS OF IMPLEMENTING DETOUR.
PROVIDE SUFFICIENT TYPE III BARRICADES TO COMPLETELY CLOSE OFF ROADWAYS.




W23-101
96"x 48"

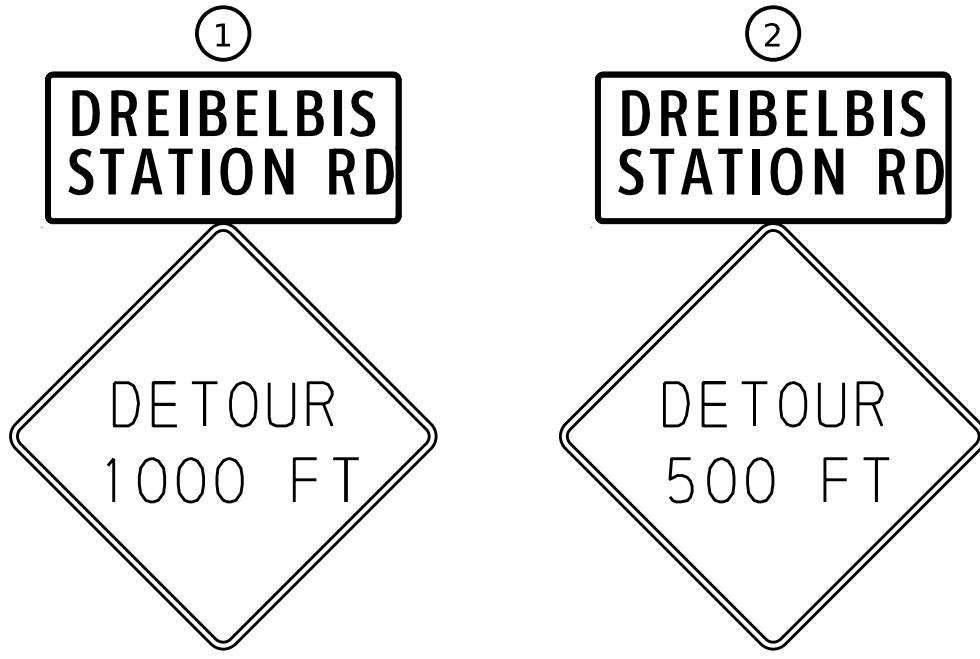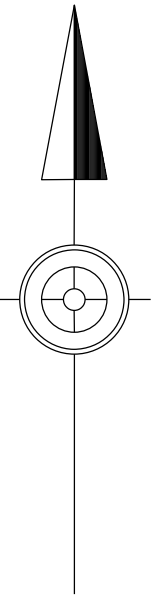


SP-1
XX"x XX"
W20-2
36"x 36"
W30-1-2
20"x 36"



SP-1
XX"x XX"
W20-2
36"x 36"
W30-1-1
20"x 36"

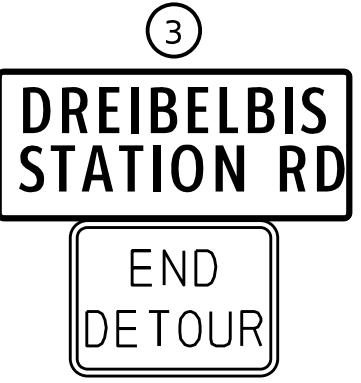

SP-1
XX"x XX"
M4-8A
24"x 18"

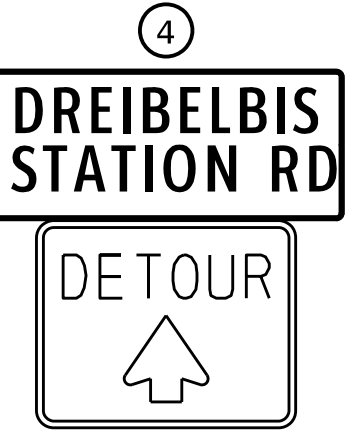

SP-1
XX"x XX"
M4-95
30"x 24"




SP-1
XX"x XX"
M4-9L
30"x 24"



SP-1
XX"x XX"
M4-9R
30"x 24"




SP-1
XX"x XX"
M4-9SL
30"x 24"

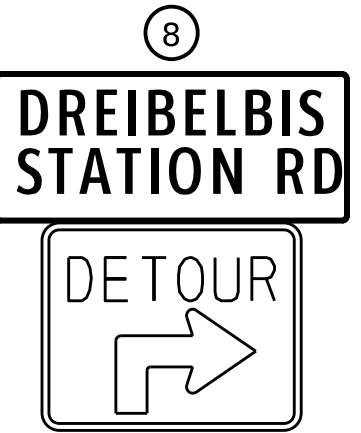

SP-1
XX"x XX"
M4-9SR
30"x 24"



R11-3A
60"x 30"
M4 - 10R
48"x 18"

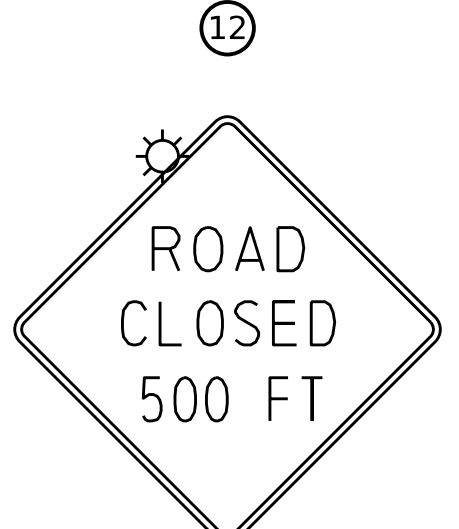

W20-3
36"x 36"
W30-11
20"x 6"



R11-2
48"x 30"
M4-10L
48"x 18"



R11-2
48"x 30"

PREPARED BY:
Lochner
3552 GETTYSBURG ROAD
SUITE 200
CAMP HILL, PA 17011

