

LEGEND

- PLAN
- PROFILE
- PARCEL IDENTIFICATION NUMBER
- PARCEL IDENTIFICATION NUMBER - NO TAKE
- SHEET BREAK

PROPERTY OWNERS

- 1 READING ANTHRACITE COMPANY, ET. AL
- 2 SCHUYLCO COAL INC.
- 3 RESERVE CARBON CORP. BETH A. HESS, MARK R. RESSER, FRANCIS SMITH & ROBERT B. SHER, JR.
- 4 CHARLES DAVID MCDONALD, JR., READING ANTHRACITE COMPANY, BETH A. HESS, MARK R. RESSER, FRANCIS SMITH & ROBERT B. SHER, JR.
- 5 THE COUNTY OF SCHUYLKILL
- 6 JOHN F. MCCOOL AND JUNE M. MCCOOL, HIS WIFE
- 7 CLOVER DEAN, LLC, ROOT FAMILU LIVING TRUST, EDWIN D. ROOT, TRUSTEE, NANCY L. ROOT, TRUSTEE
- 53 SCHUYLKILL COUNTY MUNICIPAL AUTHORITY
- 57 SCHUYLKILL COUNTY MUNICIPAL AUTHORITY
- 58 CATHERINE OLSZEWSKI AND MICHAEL J. O'CONNOR
- 59 SCHUYLKILL COUNTY MUNICIPAL AUTHORITY
- 60 TEJINDER SINGH GILL & JATINDER SINGH GILL, AJMER SINGH
- 61 SCREDC II LLC
- 62 READING ANTHRACITE COMPANY, BETH A. HESS, MARK R. REESER, FRANCIS SMITH & ROBERT B. SHER, JR.
- 63 READING ANTHRACITE COMPANY, BETH A. HESS, MARK R. RESSER, FRANCIS SMITH & ROBERT B. SHER, JR.
- 64 SCHUYLCO COAL INC.
- 65 RESERVE CARBON CORP., ET. AL
- 66 CLOVER DEAN, LLC, ROOT FAMILY LIVING TRUST, EDWIN D. ROOT, TRUSTEE, NANCY L. ROOT, TRUSTEE

START WORK


STA 107+00.00
SEG 0432 OFF 0392
SEG 0433 OFF 0392
SR 0061 SEC 14M

LIMIT OF WORK

STA 106+50.00
SEG 0432 OFF 0342
SEG 0433 OFF 0342
SR 0061 SEC 14M
SAINT CLAIR BOROUGH
SCHUYLKILL COUNTY

TABULATION OF SEGMENT EQUALITIES

SEGMENT 0432, OFFSET 0342 = SR 0061 STATION 106+50.00
SEGMENT 0433, OFFSET 0342 = SR 0061 STATION 106+50.00
SEGMENT 0470, OFFSET 0995 = SR 0061 STATION 187+07.31
SEGMENT 0461, OFFSET 1946 = SR 0061 STATION 187+07.31
SEGMENT 0470, OFFSET 0995 = SR 0061 NB STATION 187+10.00
SEGMENT 0461, OFFSET 1946 = SR 0061 SB STATION 187+10.00
SEGMENT 0490, OFFSET 0920 = SR 0061 NB STATION 333+51.91
SEGMENT 0491, OFFSET 0904 = SR 0061 SB STATION 332+75.15
SEGMENT 0490, OFFSET 0920 = SR 0061 STATION 333+90.00
SEGMENT 0491, OFFSET 0904 = SR 0061 STATION 333+90.00
SEGMENT 0500, OFFSET 0016 = SR 0061 STATION 346+00.00

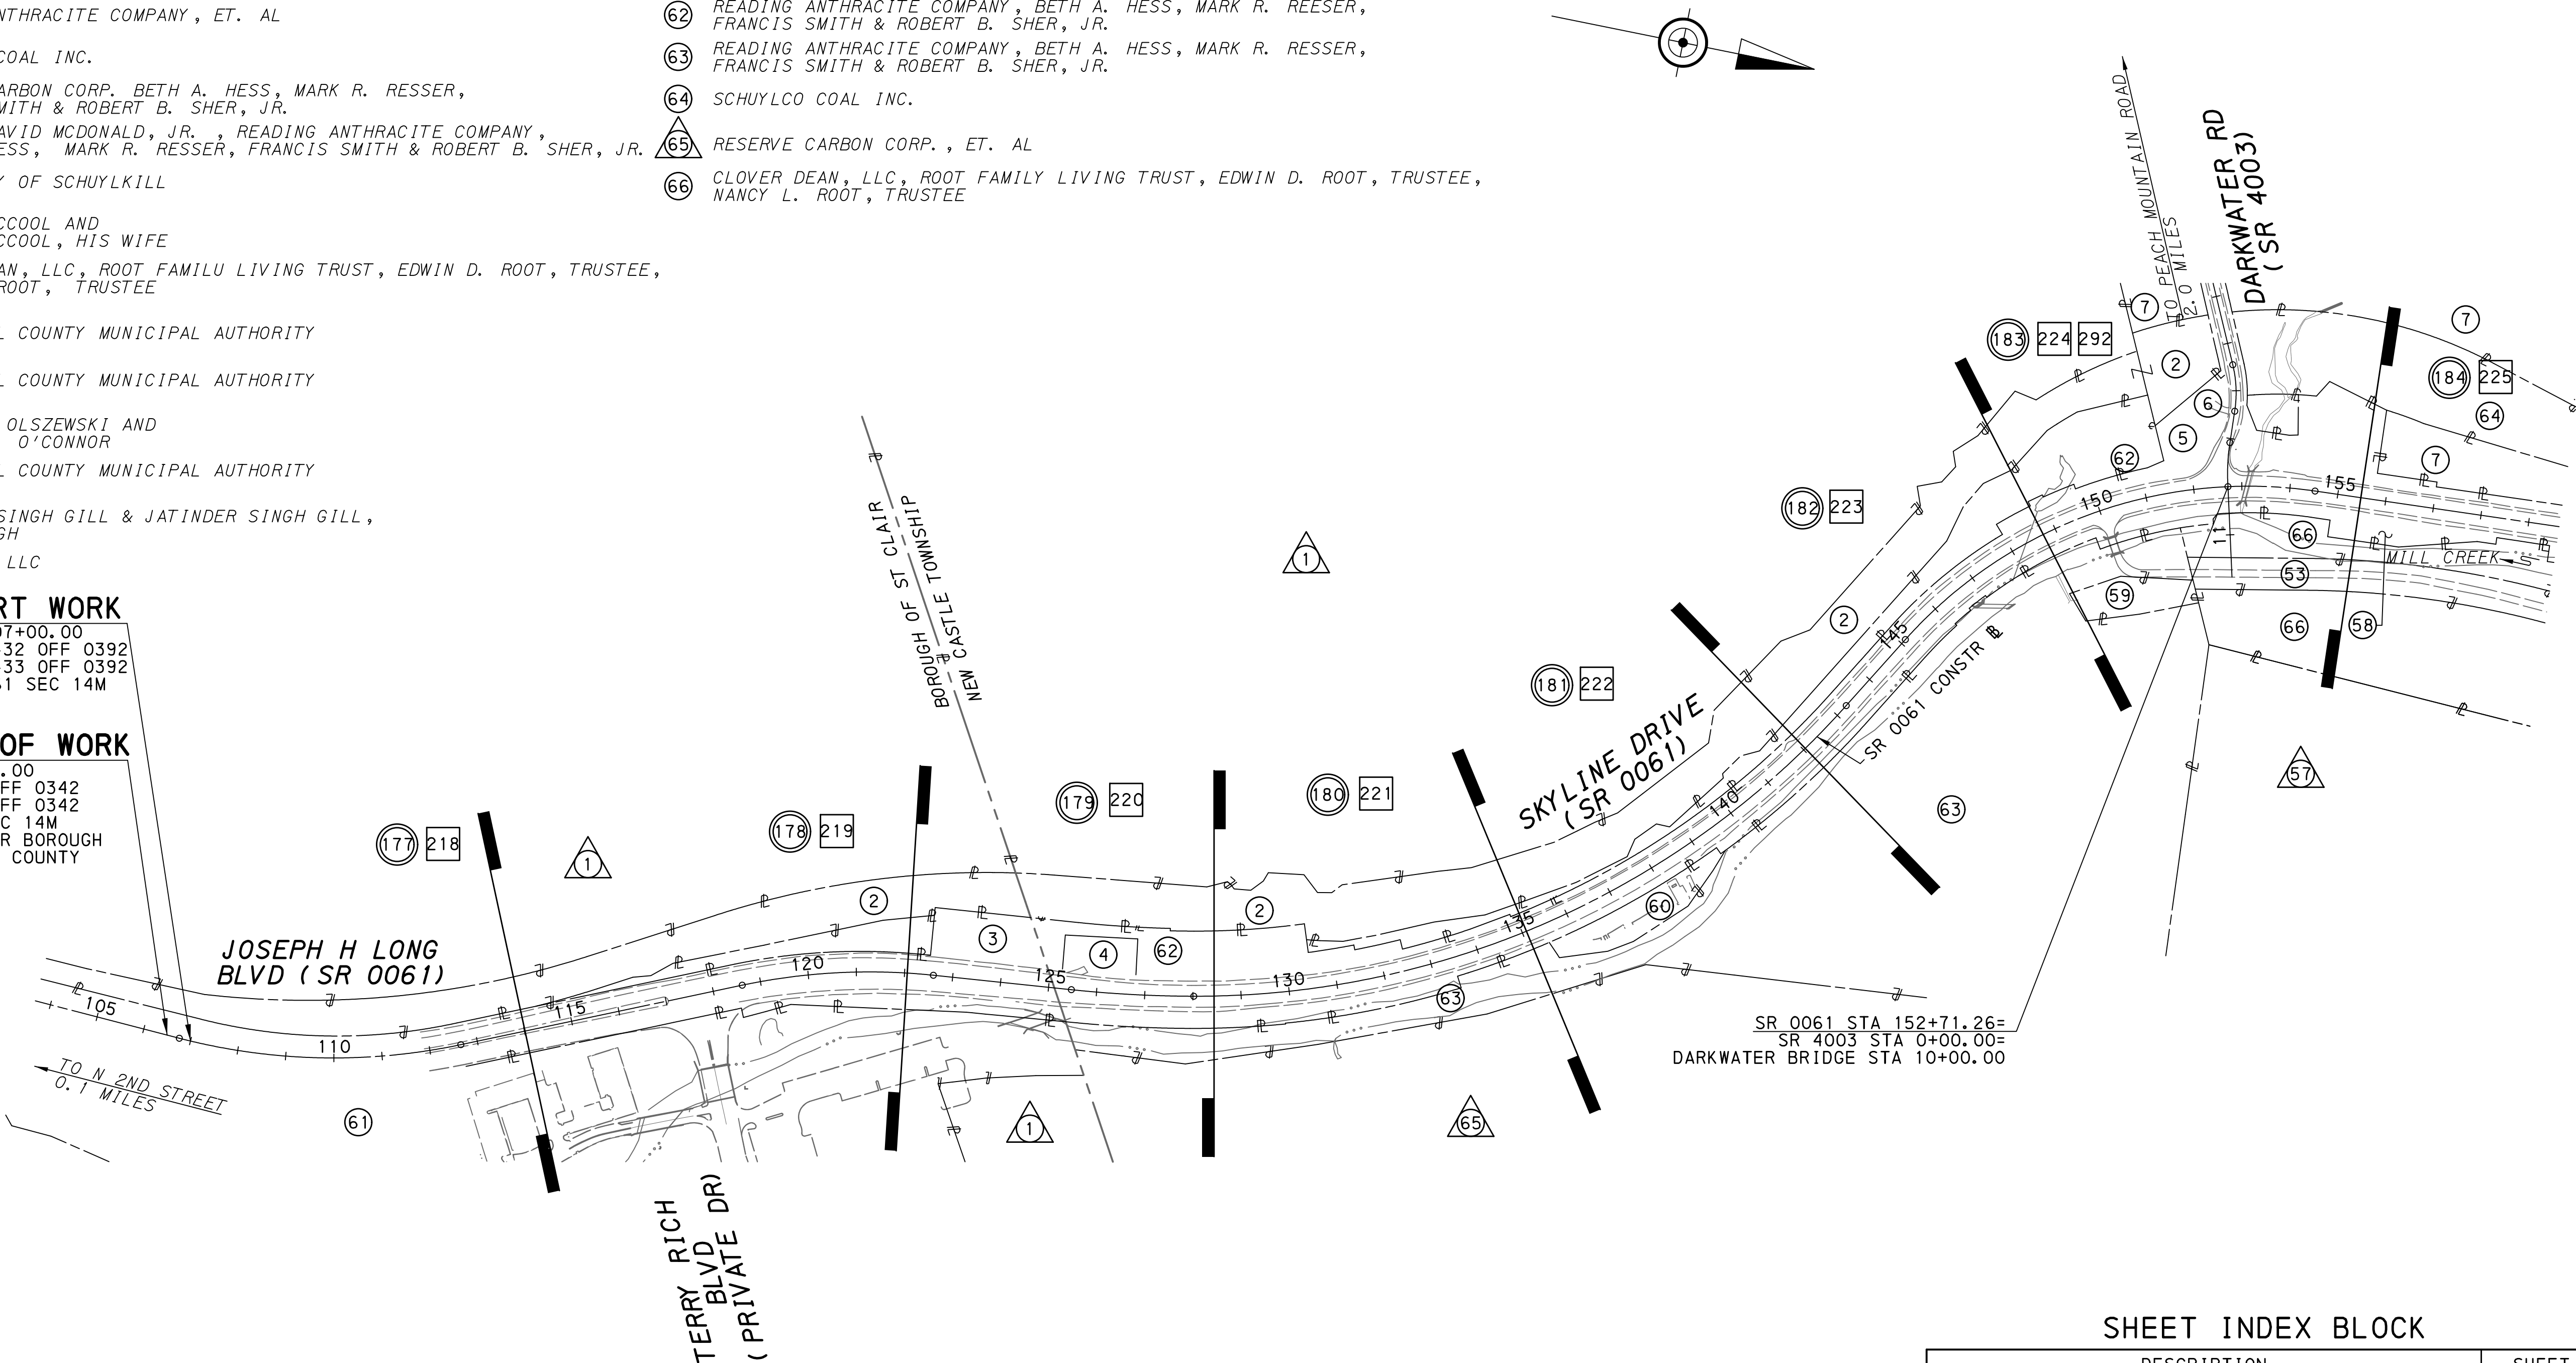

SHEET INDEX BLOCK

DESCRIPTION	SHEET
TITLE SHEET	1
INDEX MAPS	2 TO 6
GENERAL NOTES AND LOCATION MAP	7
PROJECT COORDINATES	8 TO 9
REFERENCE CIRCLES	10 TO 11
TYPICAL SECTIONS & DETAILS	12 TO 44
SUMMARY SHEETS	45 TO 51
TABULATION SHEETS	52 TO 176
PLAN SHEETS	177 TO 217
PROFILE SHEETS	218 TO 294

