 



DISTRICT	COUNTY	ROUTE	SECTION	SHEET	
5-0	SCHUYLKILL	0061	14M	3 OF 294	
NEW CASTLE TOWNSHIP					
REVISION NUMBER	REVISIONS			DATE	BY

LEGEND

-  PLAN
-  PROFILE
-  PARCEL IDENTIFICATION NUMBER
-  PARCEL IDENTIFICATION NUMBER - NO TAKE
-  SHEET BREAK


PROPERTY OWNERS

-  CLOVER DEAN, LLC, ROOT FAMILY LIVING TRUST, EDWIN D. ROOT, TRUSTEE, NANCY L. ROOT, TRUSTEE
-  CITY OF PHILADELPHIA, TRUSTEE UNDER WILL OF STEPHEN GIRARD
-  SCHUYLKILL COUNTY MUNICIPAL AUTHORITY
-  PENNSYLVANIA POWER & LIGHT COMPANY
-  COMMONWEALTH OF PENNSYLVANIA, SOLELY FOR THE USE OF THE PENNSYLVANIA GAME COMMISSION
-  SCHUYLKILL COUNTY MUNICIPAL AUTHORITY
-  ASHLAND GAS COMPANY
-  SCHUYLKILL COUNTY MUNICIPAL AUTHORITY
-  SCHUYLKILL COUNTY MUNICIPAL AUTHORITY
-  SCHUYLCO COAL INC.
-  CLOVER DEAN, LLC, ROOY FAMILY LIVING TRUST, EDWIN D. ROOT, TRUSTEE, NANCY L. ROOT, TRUSTEE
-  CITY OF PHILADELPHIA, TRUSTEE UNDER WILL OF STEPHEN GIRARD
-  SCHUYLCO COAL INC.

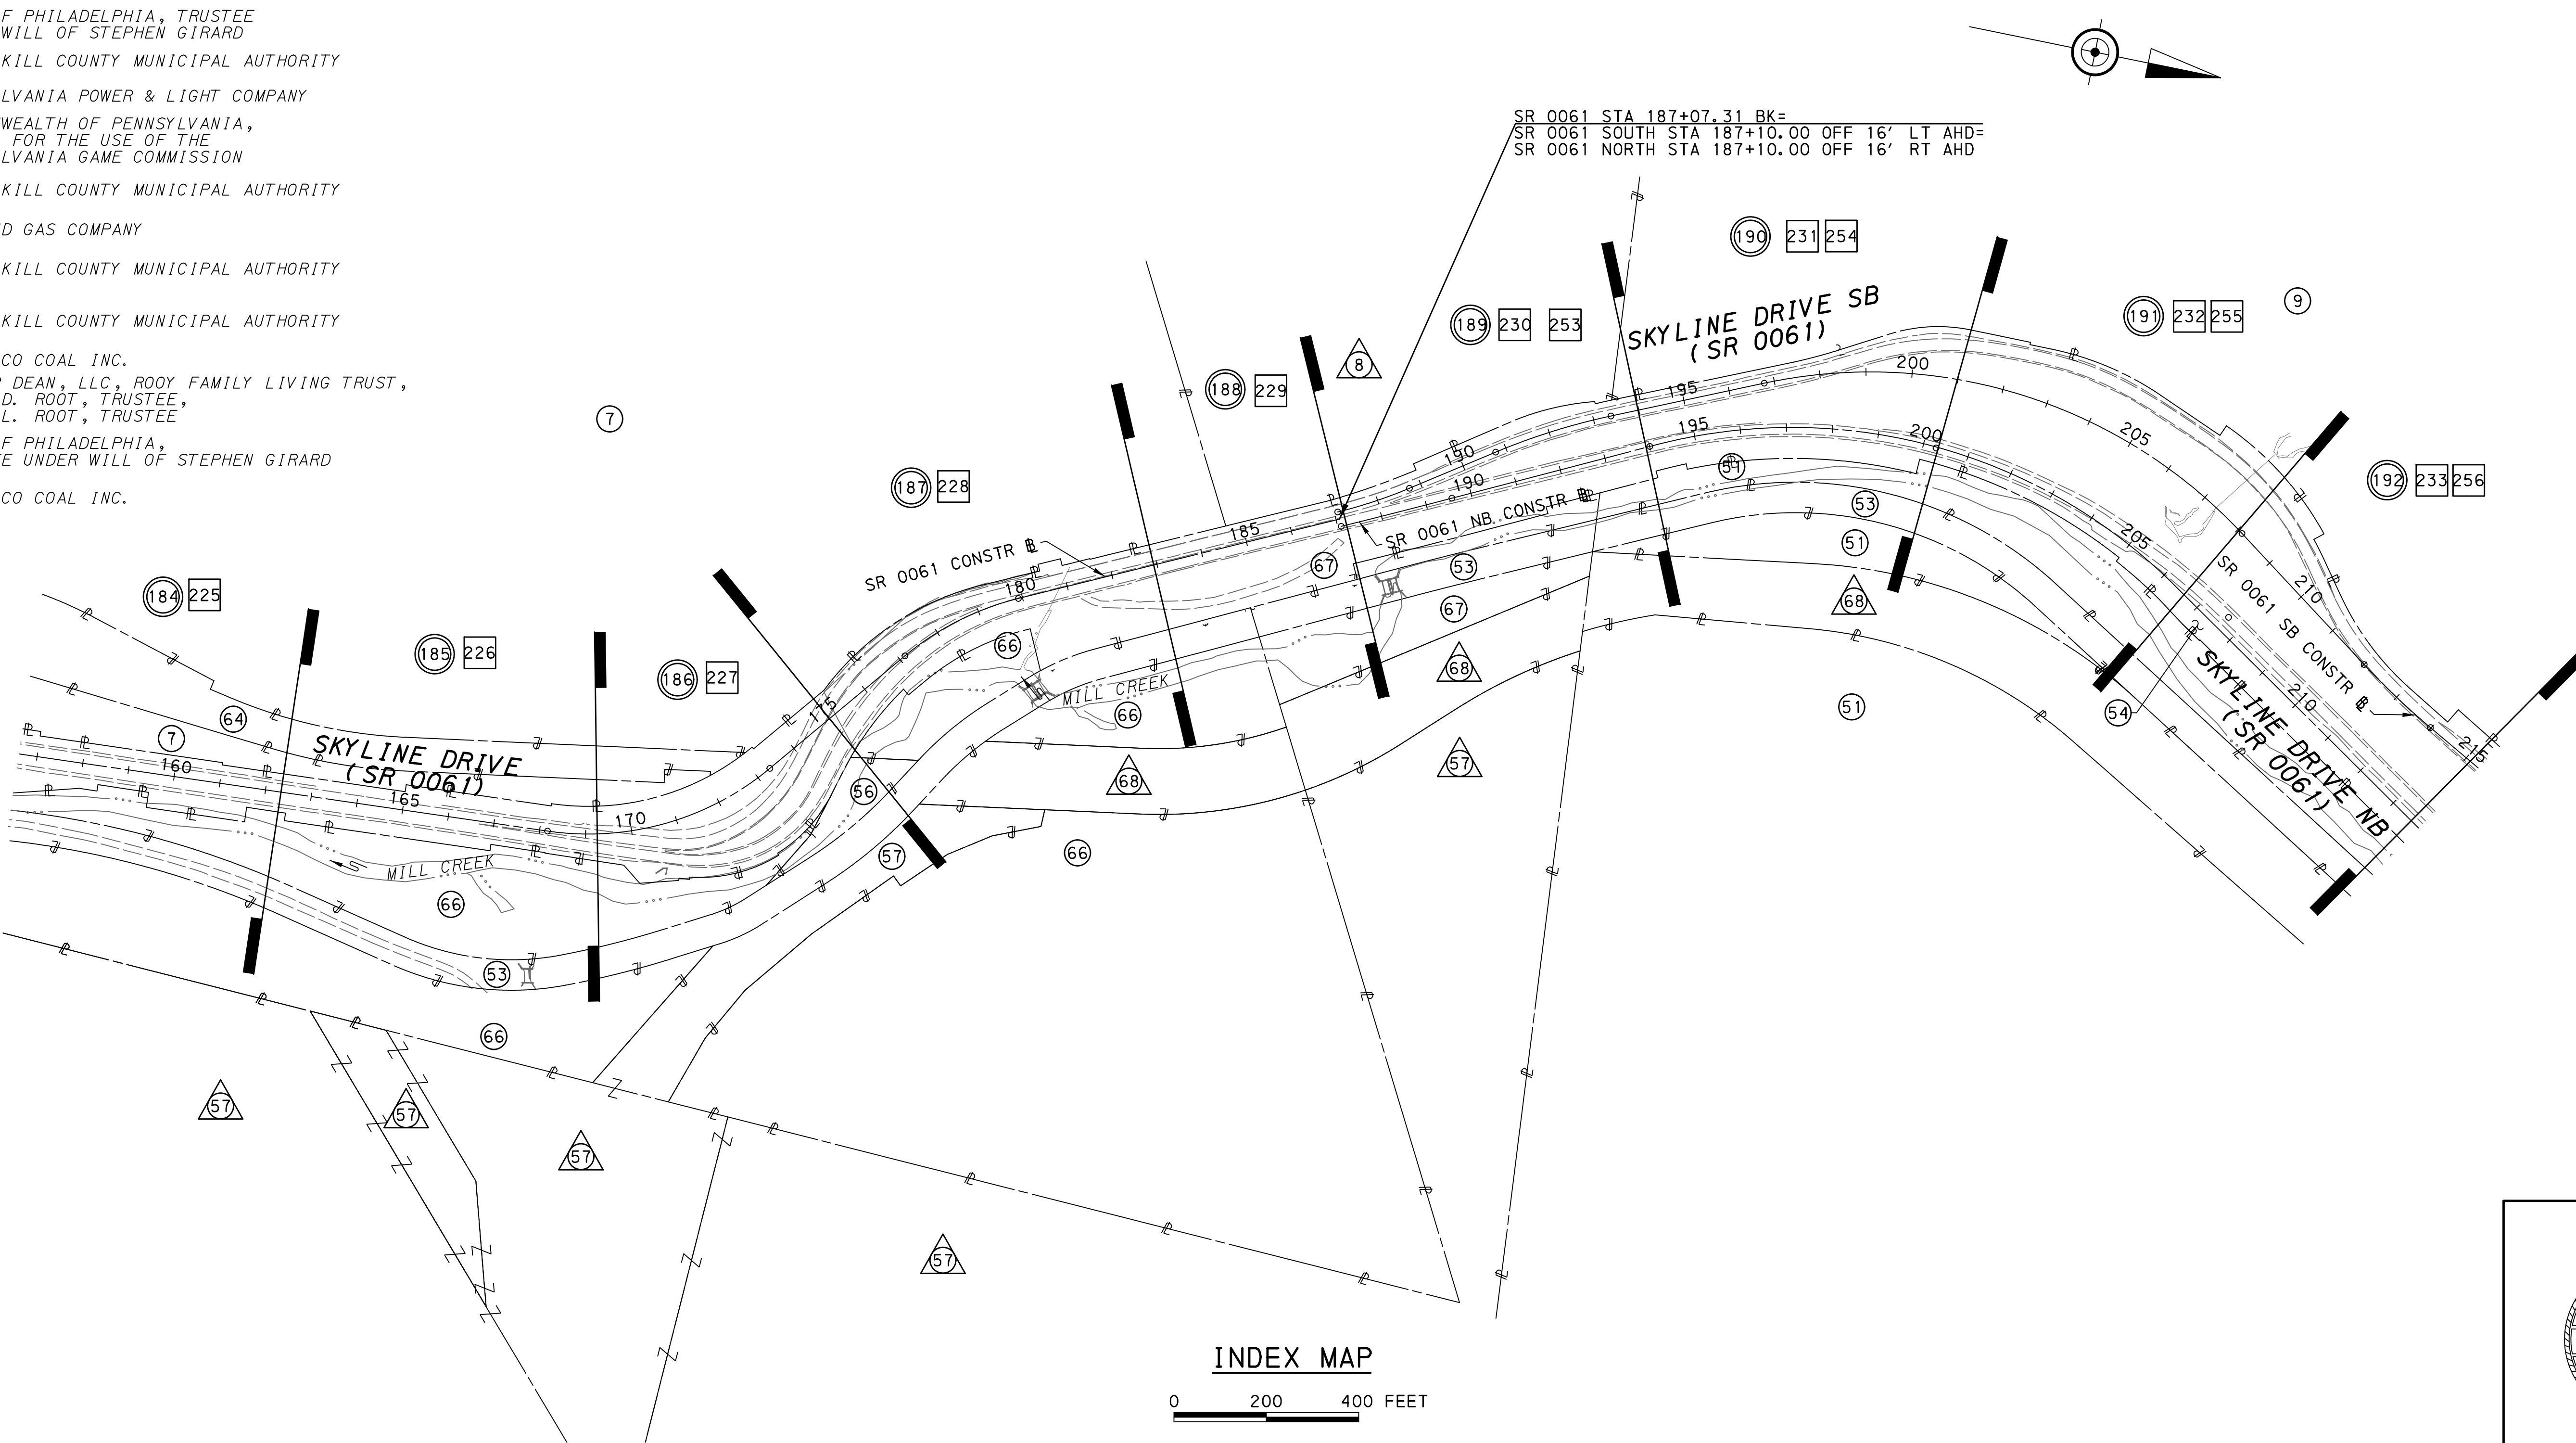

INDEX MAP

0 200 400 FEET

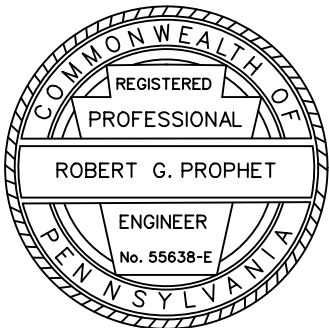

SEE SHEET 2

SEE SHEET 4