

LEGEND

- PLAN
- PROFILE
- PARCEL IDENTIFICATION NUMBER
- PARCEL IDENTIFICATION NUMBER - NO TAKE

SHEET BREAK


PROPERTY OWNERS

- SCHUYLKILL COUNTY MUNICIPAL AUTHORITY
- PENNSYLVANIA POWER & LIGHT COMPANY
- CENTRAL ASPHALT MATERIALS, INC.
- COMMONWEALTH OF PENNSYLVANIA, SOLELY FOR THE USE OF THE PENNSYLVANIA GAME COMMISSION
- SCHUYLKILL COUNTY MUNICIPAL AUTHORITY
- SCHUYLCO COAL INC.

DISTRICT	COUNTY	ROUTE	SECTION	SHEET	
5-0	SCHUYLKILL	0061	14M	4 OF 294	
NEW CASTLE TOWNSHIP, BLYTHE TOWNSHIP					
REVISION NUMBER	REVISIONS			DATE	BY

SEE SHEET 3

SEE SHEET 5

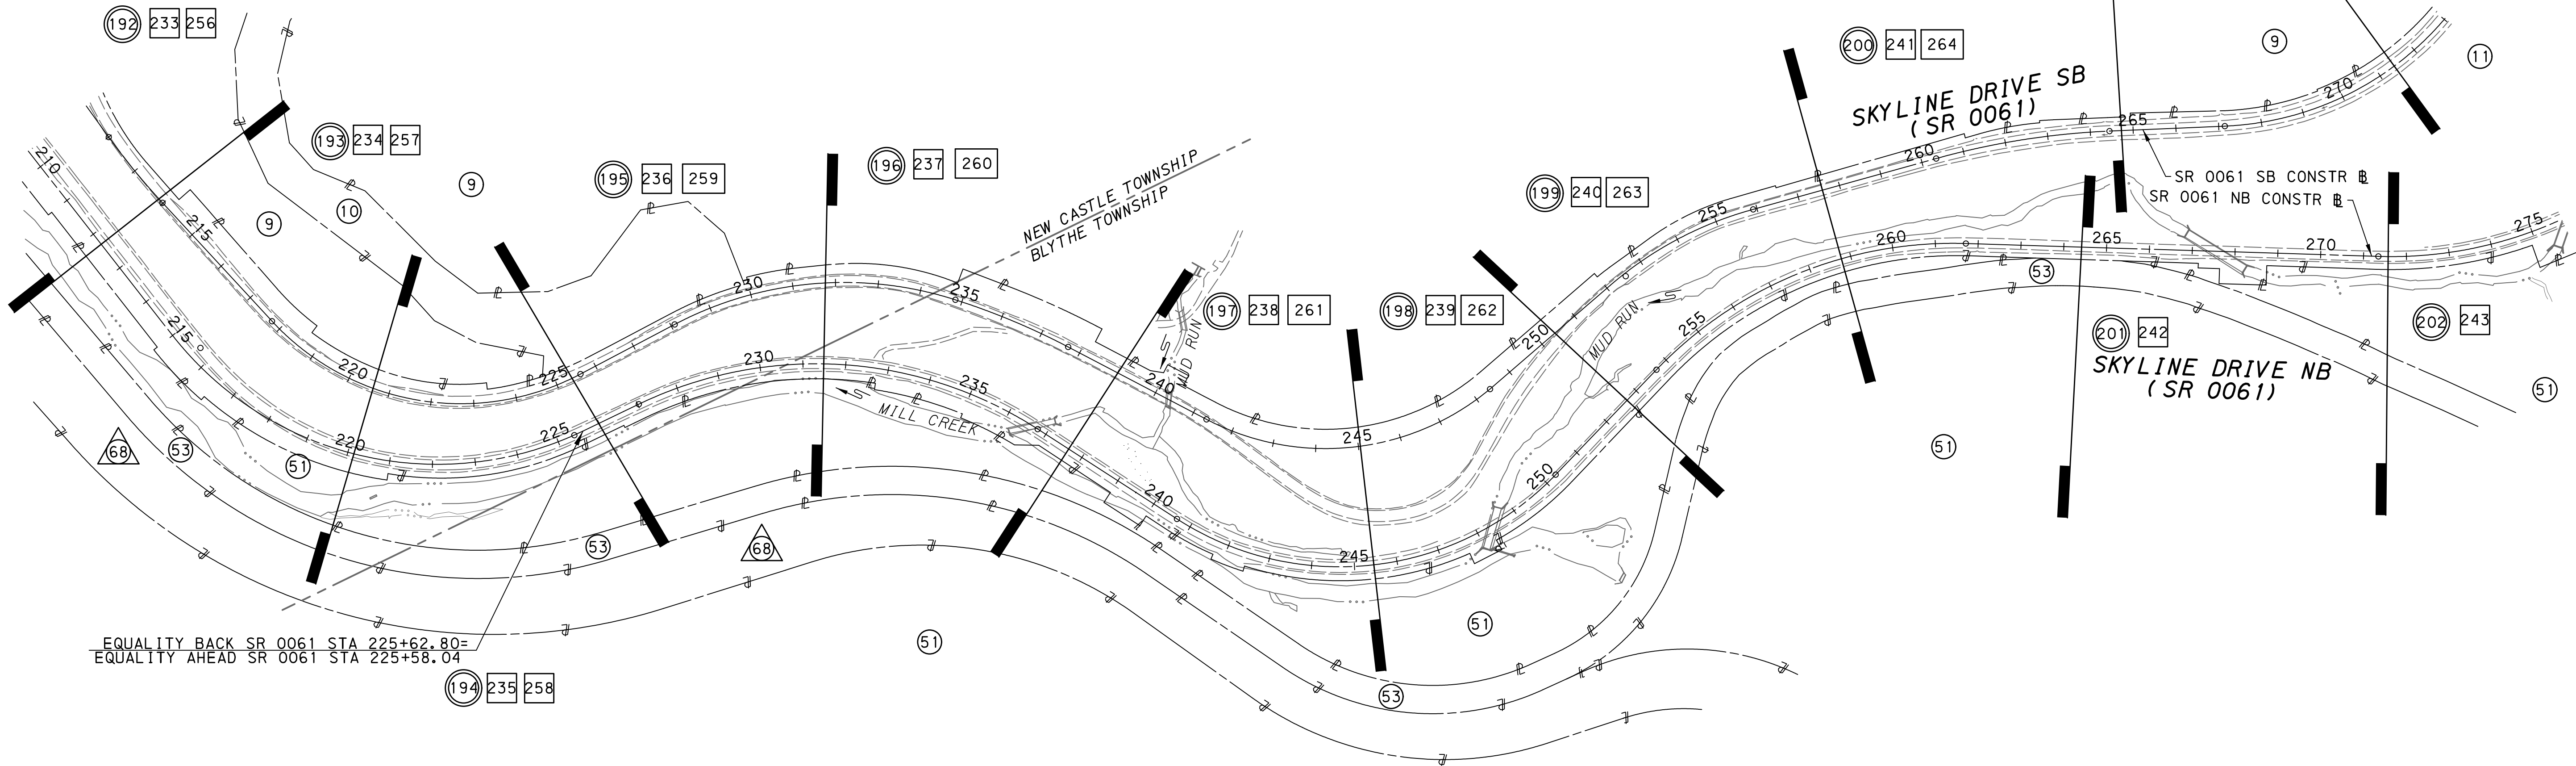

EQUALITY BACK SR 0061 STA 225+62.80=
EQUALITY AHEAD SR 0061 STA 225+58.04

INDEX MAP

0 200 400 FEET

