

DISTRICT	COUNTY	ROUTE	SECTION	SHEET	
5-0	SCHUYLKILL	0061	14M	5 OF 294	
BLYTHE TOWNSHIP, RYAN TOWNSHIP					
REVISION NUMBER	REVISIONS			DATE	BY

LEGEND

-  PLAN
-  PROFILE
-  PARCEL IDENTIFICATION NUMBER
-  PARCEL IDENTIFICATION NUMBER - NO TAKE
-  SHEET BREAK

PROPERTY OWNERS

-  9

SCHUYLKILL COUNTY MUNICIPAL AUTHORITY
-  11

CENTRAL ASPHALT MATERIALS, INC.
-  12

SCHUYLKILL COUNTY MUNICIPAL AUTHORITY
-  13

NP NEW CASTLE, LLC
NP NEW CASTLE REMANT, LLC
-  14

HARMONY HOTEL, LLC
-  15

CBFRPA001 LLC
-  44

CLEVELAND BROTHERS EQUIPMENT COMPANY, INC
-  45

CLEVELAND BROTHERS EQUIPMENT COMPANY, INC
-  46

UNKNOWN OWNER
-  47

MICHAEL KITSOCK AND SANDRA KITSOCK HIS WIFE
-  48

HOME SAVINGS ASSOC. OF PA
-  49

COMMONWEALTH OF PENNSYLVANIA
-  50

UNKNOWN OWNER
-  51

COMMONWEALTH OF PENNSYLVANIA, SOLELY FOR THE USE OF
THE PENNSYLVANIA GAME COMMISSION
-  53


SCHUYLKILL COUNTY MUNICIPAL AUTHORITY
-  69

NP NEW CASTLE, LLC
-  70

NP-AC INDUSTRIAL HOLDINGS, LLC
-  71

NP-AC INDUSTRIAL HOLDINGS, LLC
-  72

NP-AC INDUSTRIAL HOLDINGS, LLC

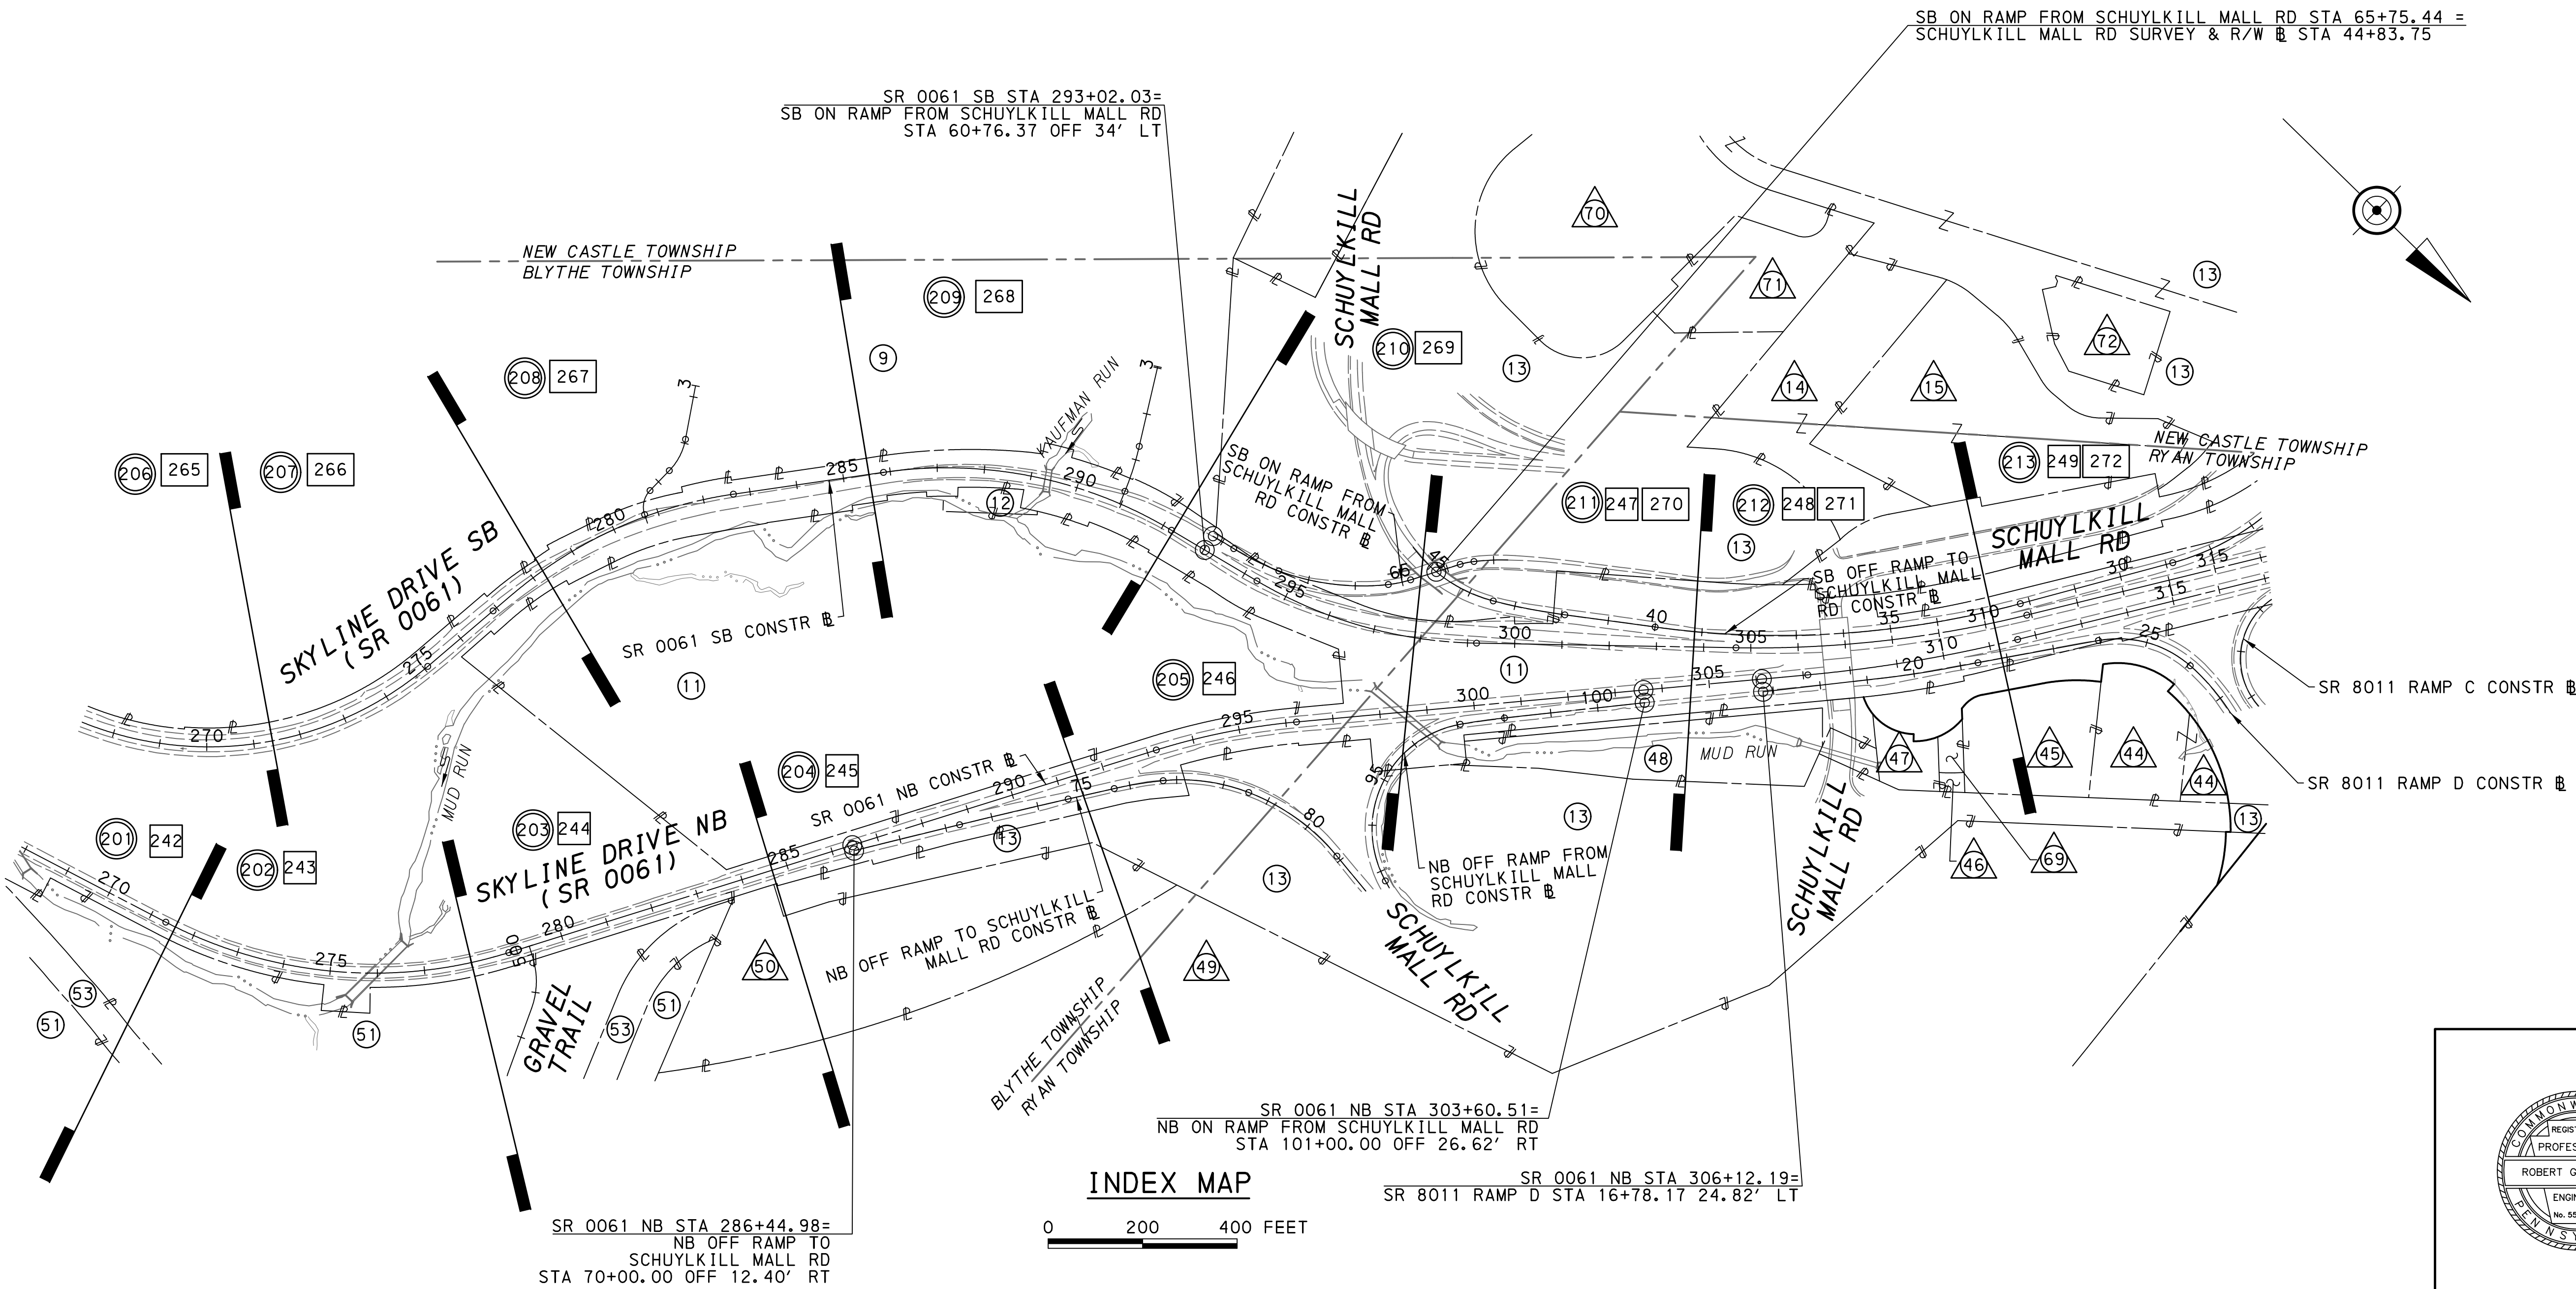

SEE SHEET 4

SEE SHEET 6

