

LEGEND

- PLAN
- PROFILE
- PARCEL IDENTIFICATION NUMBER
- PARCEL IDENTIFICATION NUMBER - NO TAKE
- SHEET BREAK

PROPERTY OWNERS

- 11

CENTRAL ASPHALT MATERIALS, INC.
- 13

NP NEW CASTLE, LLC
- 14

HARMONY HOTEL, LLC
- 15

CBFRPA001 LLC
- 16

THE EASTERN PENNSYLVANIA LIGHT, HEAT AND POWER COMPANY
- 17

PENNSYLVANIA POWER & LIGHT COMPANY LIGHT
- 18

THEODORE KALIH, WIDOWER AND THEODORE KALIH, JR., CHRISTINE GREGORY, AND ANGELA CHUPLIS, HIS CHILDREN
- 19

HESS REALTY LLC
- 20

JL REAL ESTATE PARTNERS, LP
- 30

GOOD SAMARITAN REGIONAL MEDICAL CENTER
- 31

WILLIAM M. ENDICOTT
- 32

RICHARD LAZER
- 33

LOIS M. BUTLER
- 34

ACORN ESTATES, LLC
- 35

528 ALTAMONT BOULEVARD FRACKVILLE, LLC
- 36

GLEN L. EBERT AND DIANE R. EBERT
- 37

GLEN L. EBERT AND DIANE R. EBERT, HIS WIFE
- 38

MICHAEL V. CAPPARELL AND JEANNE A. CAOARELL, HUSBAND AND WIFE
- 39

MICHAEL V. CAPPARELL AND JEANNE A. CAOARELL, HUSBAND AND WIFE
- 40

PRAFULBHAI J. PATEL
- 41

FRANCIS W. MILLER AND DOROTHY MILLER, HIS WIFE
- 42

CENTRAL HIGHWAY OIL COMPANY, INC
- 43

KRIS HOSPITALITY, INC.
- 44

CLEVELAND BROTHERS EQUIPMENT COMPANY, INC
- 45

CLEVELAND BROTHERS EQUIPMENT COMPANY, INC
- 46

UNKNOWN OWNER
- 47

MICHAEL KITSOCK AND SANDRA KITSOCK HIS WIFE
- 48

HOME SAVINGS ASSOC. OF PA
- 69

NP NEW CASTLE, LLC
- 70


NP-AC INDUSTRIAL HOLDINGS, LLC

- 71

NP-AC INDUSTRIAL HOLDINGS, LLC
- 72

NP-AC INDUSTRIAL HOLDINGS, LLC

DISTRICT	COUNTY	ROUTE	SECTION	SHEET
5-0	SCHUYLKILL	0061	14M	6 OF 294
RYAN TOWNSHIP, WEST MAHANOT TOWNSHIP, BOROUGH OF FRACKVILLE				
REVISION NUMBER	REVISIONS		DATE	BY

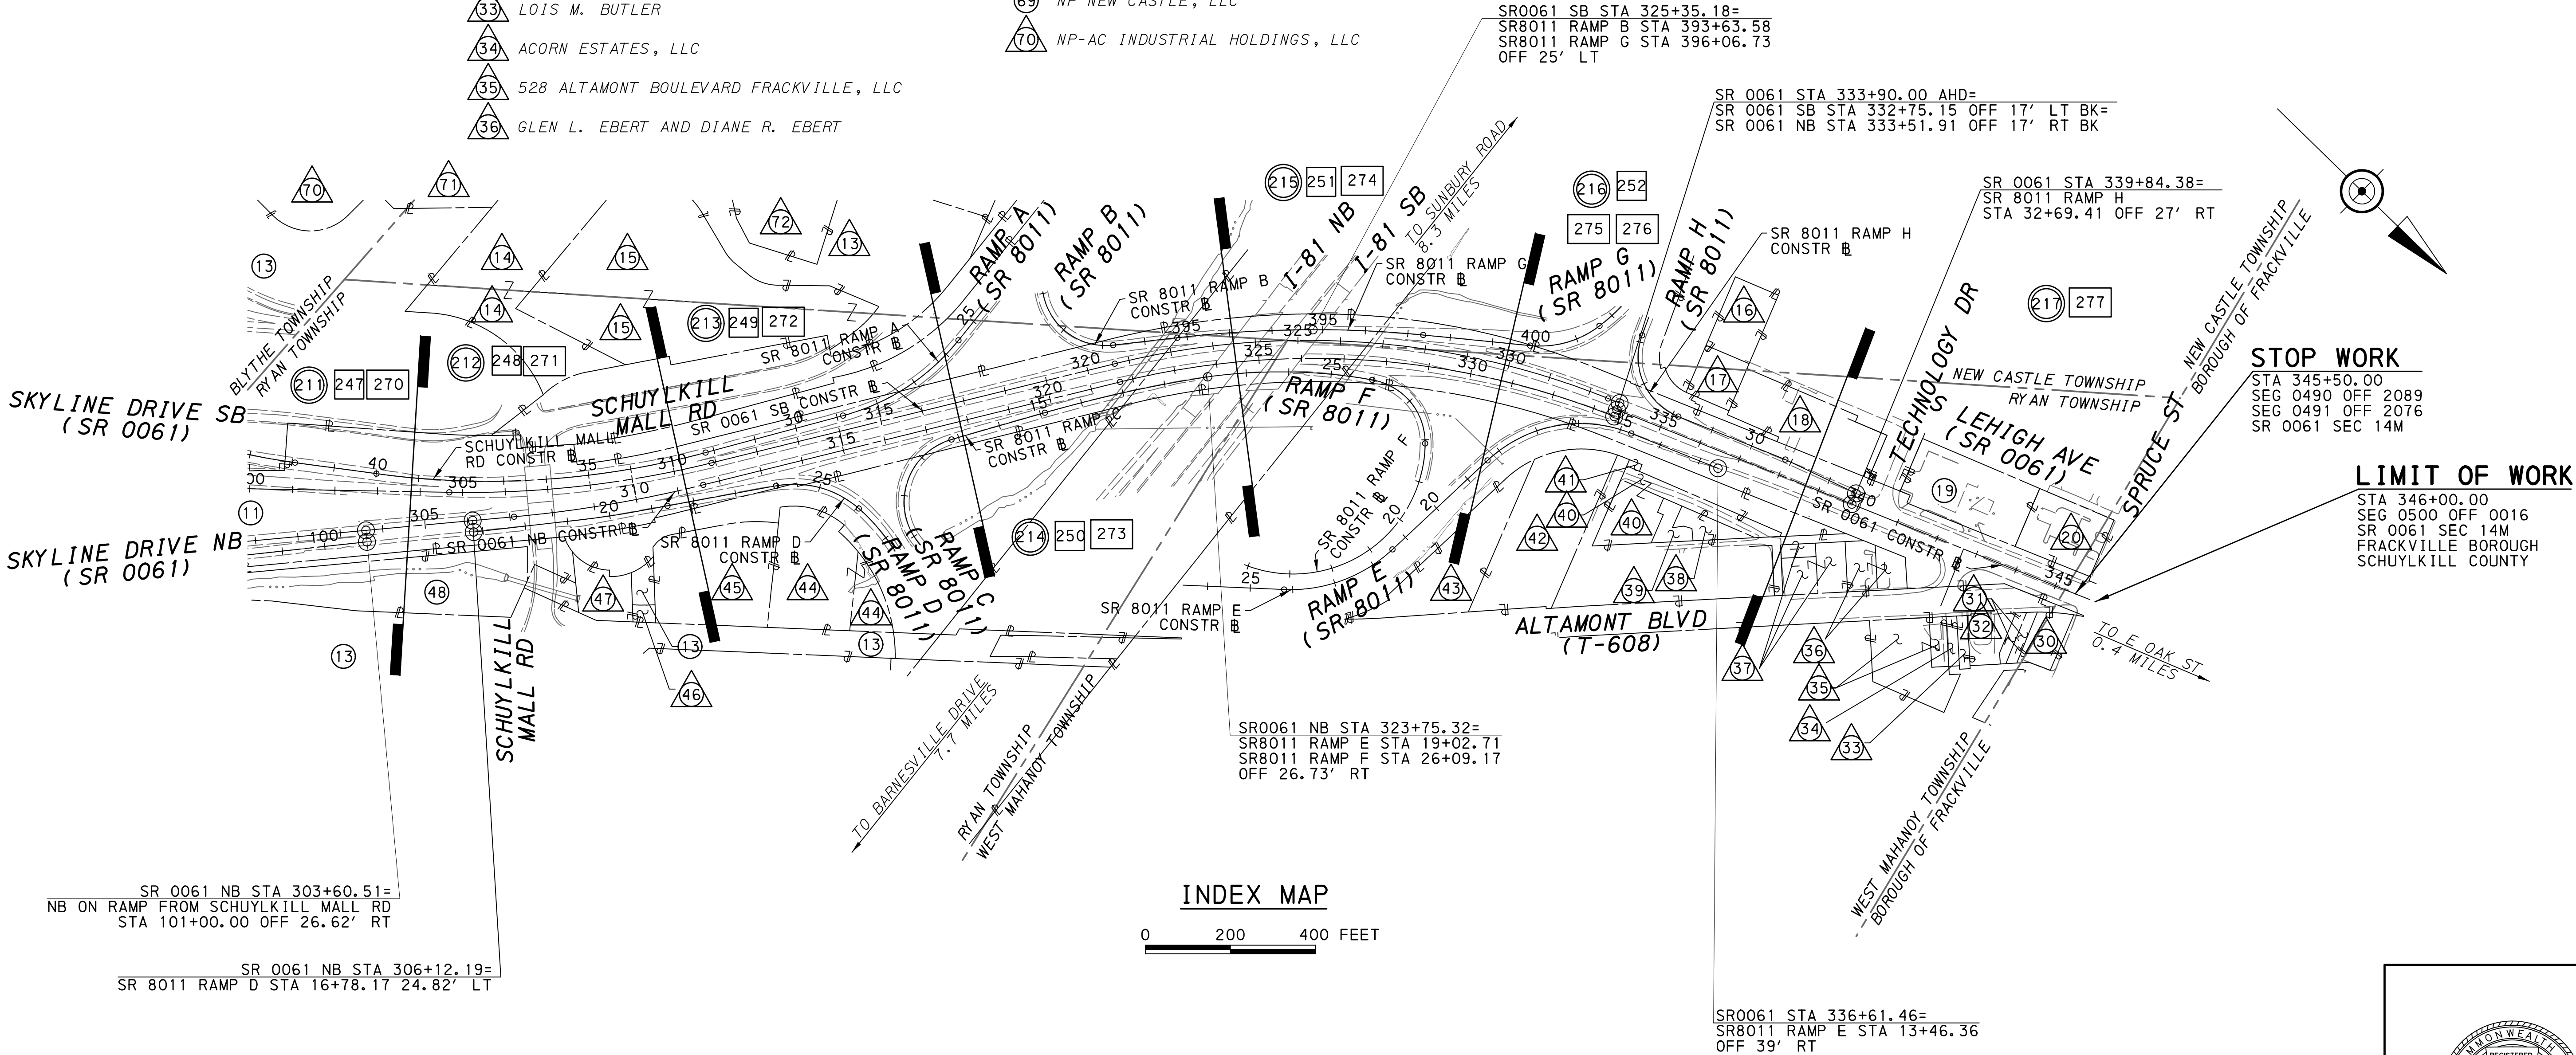

INDEX MAP

