



SR 1011-01B BRIDGE REPLACEMENT PROJECT

RYAN TOWNSHIP, SCHUYLKILL COUNTY

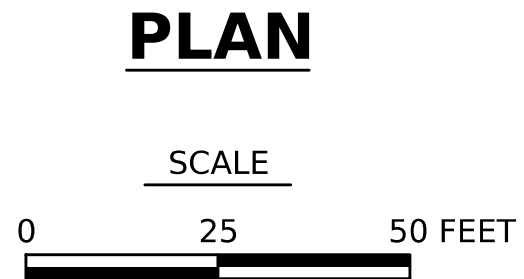

FILE NAME: X:\SCR-2018\15.00_E04468 District 5-o Open End\09_SR 1011-01B\SR 1011-01B\Plans\Public Meeting\53-1011-01B_Plan View.dgn
PLOTTED: 28-APR-2023 09:41
GREENMAN-PEDERSEN, INC.

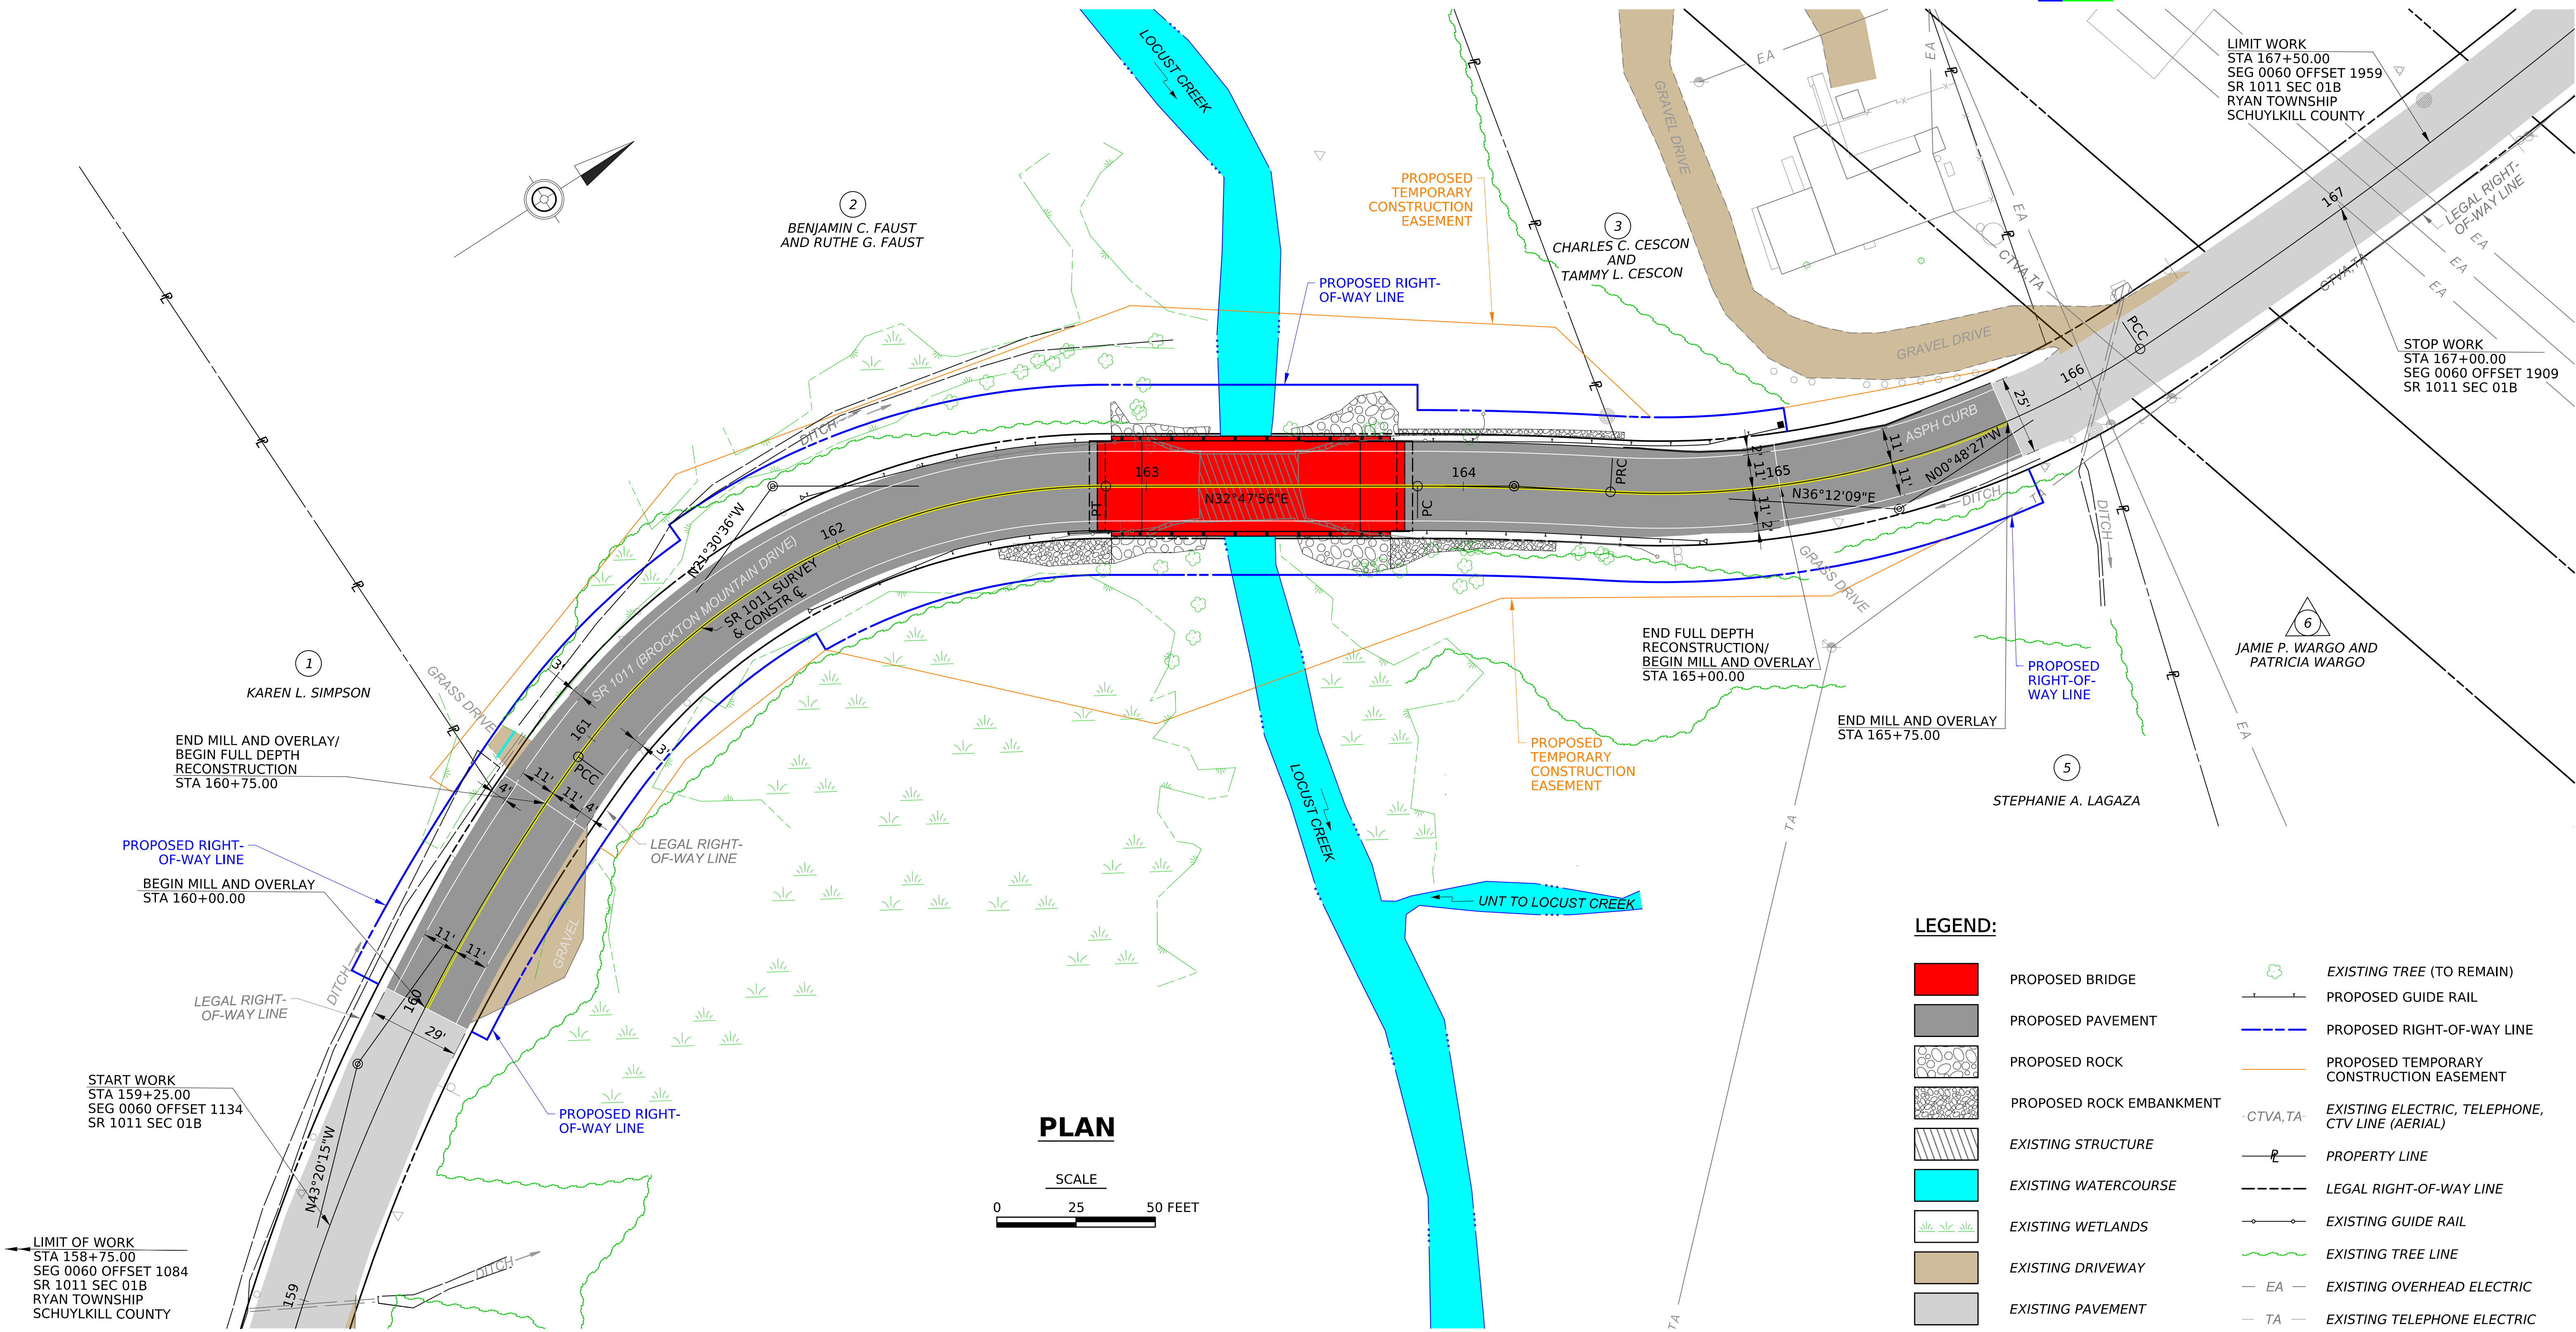

SR 1011-01B BRIDGE REPLACEMENT PROJECT
RYAN TOWNSHIP, SCHUYLKILL COUNTY




FILE NAME: X:\SCR-2018\15.00_E04468 District 5-o Open End\09_SR 1011-01B\SR 1011-01B\Plans\Public Meeting\53-1011-01B_Profile.dgn


PLOTTED: 28-APR-2023 10:04

GREENMAN-PEDERSEN, INC.


DATUM: 1130

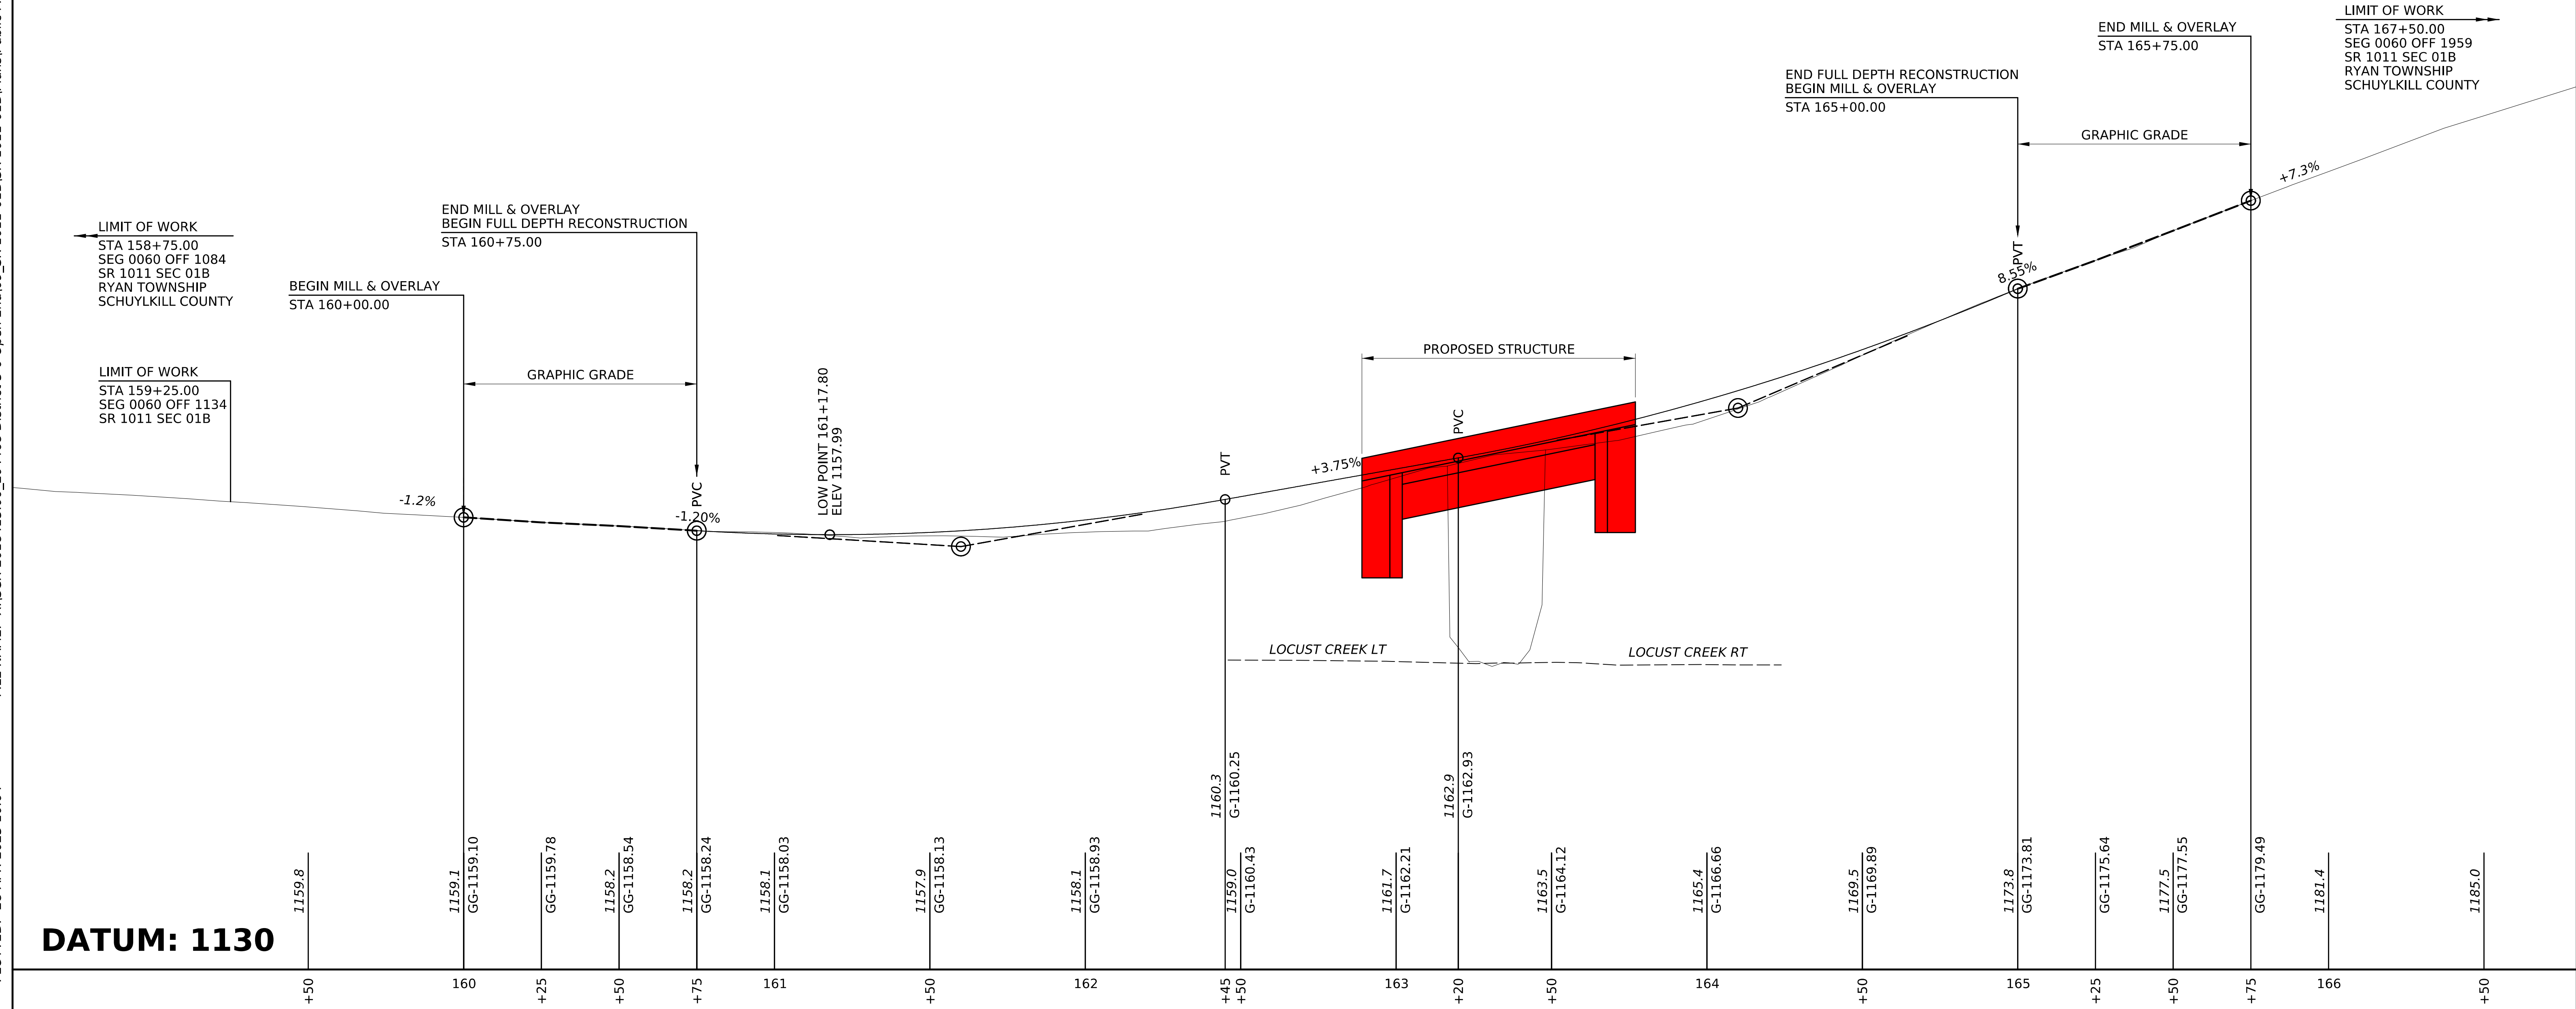

PROFILE - SR 1011

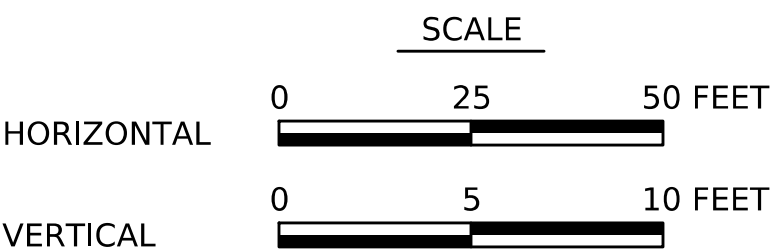


SR 1011-01B BRIDGE REPLACEMENT PROJECT
RYAN TOWNSHIP, SCHUYLKILL COUNTY

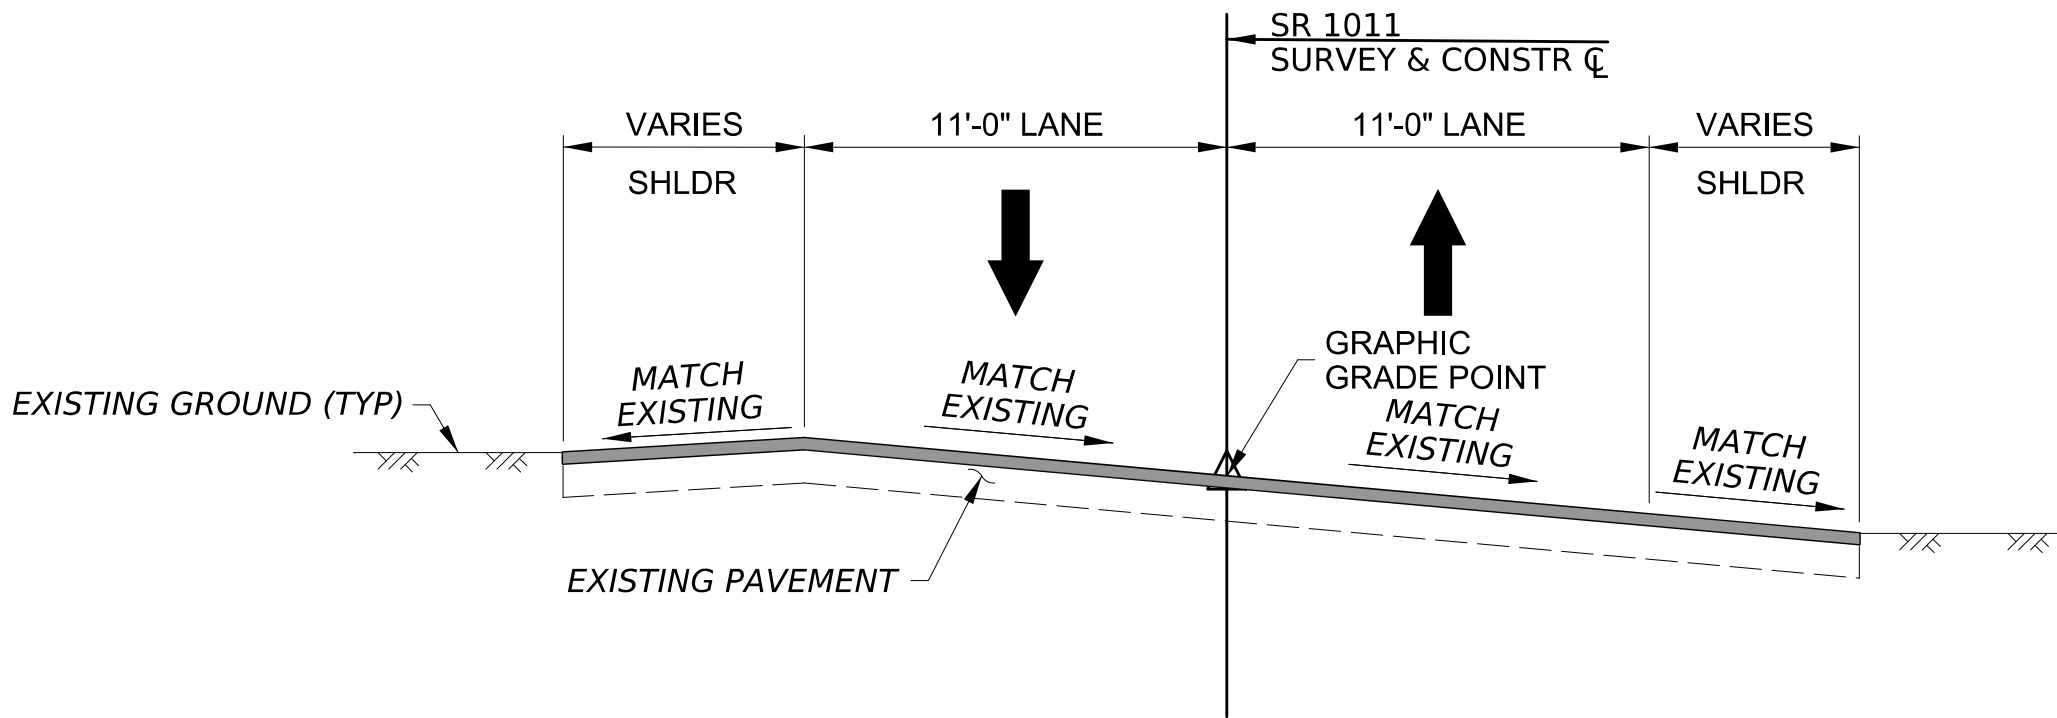

SR 1011

TYPICAL MILL & OVERLAY SECTION


NOT TO SCALE
STA 160+00.00 TO STA 160+75.00

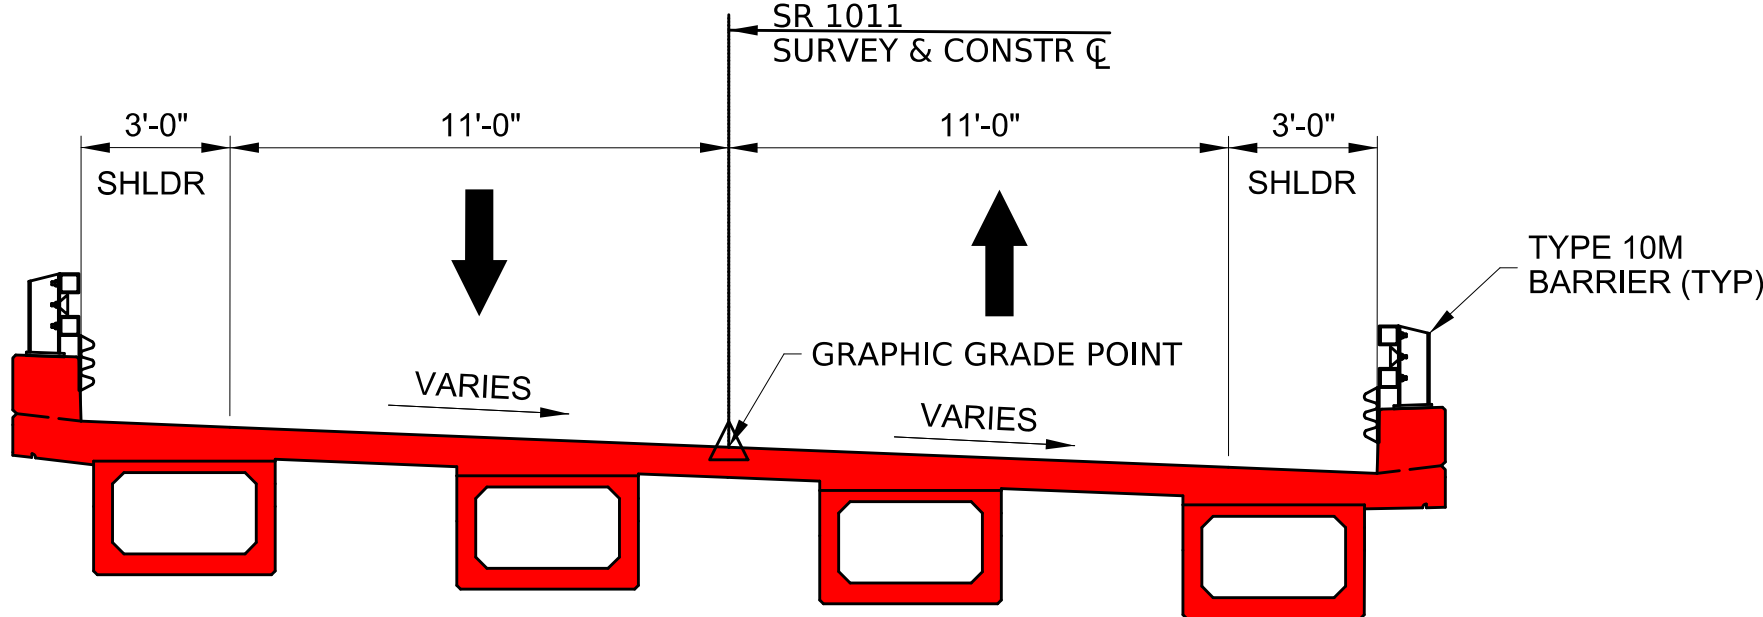

SR 1011

TYPICAL BRIDGE SECTION


NOT TO SCALE

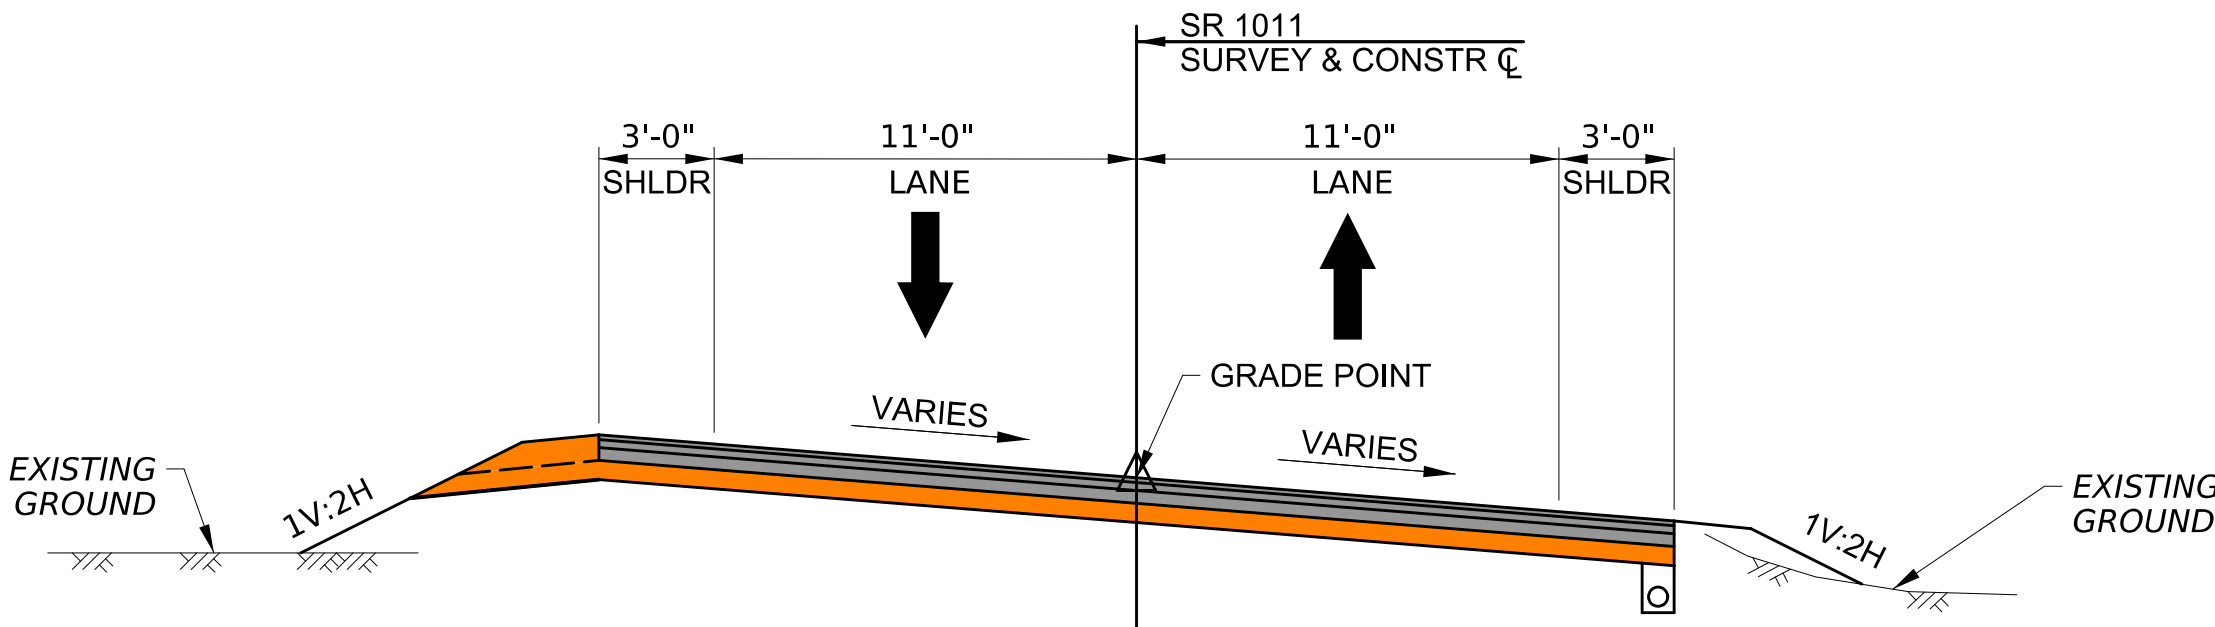

SR 1011

TYPICAL FULL DEPTH SECTION
SOUTHERN APPROACH

NOT TO SCALE
STA 160+75.00 TO STA 162+84.50

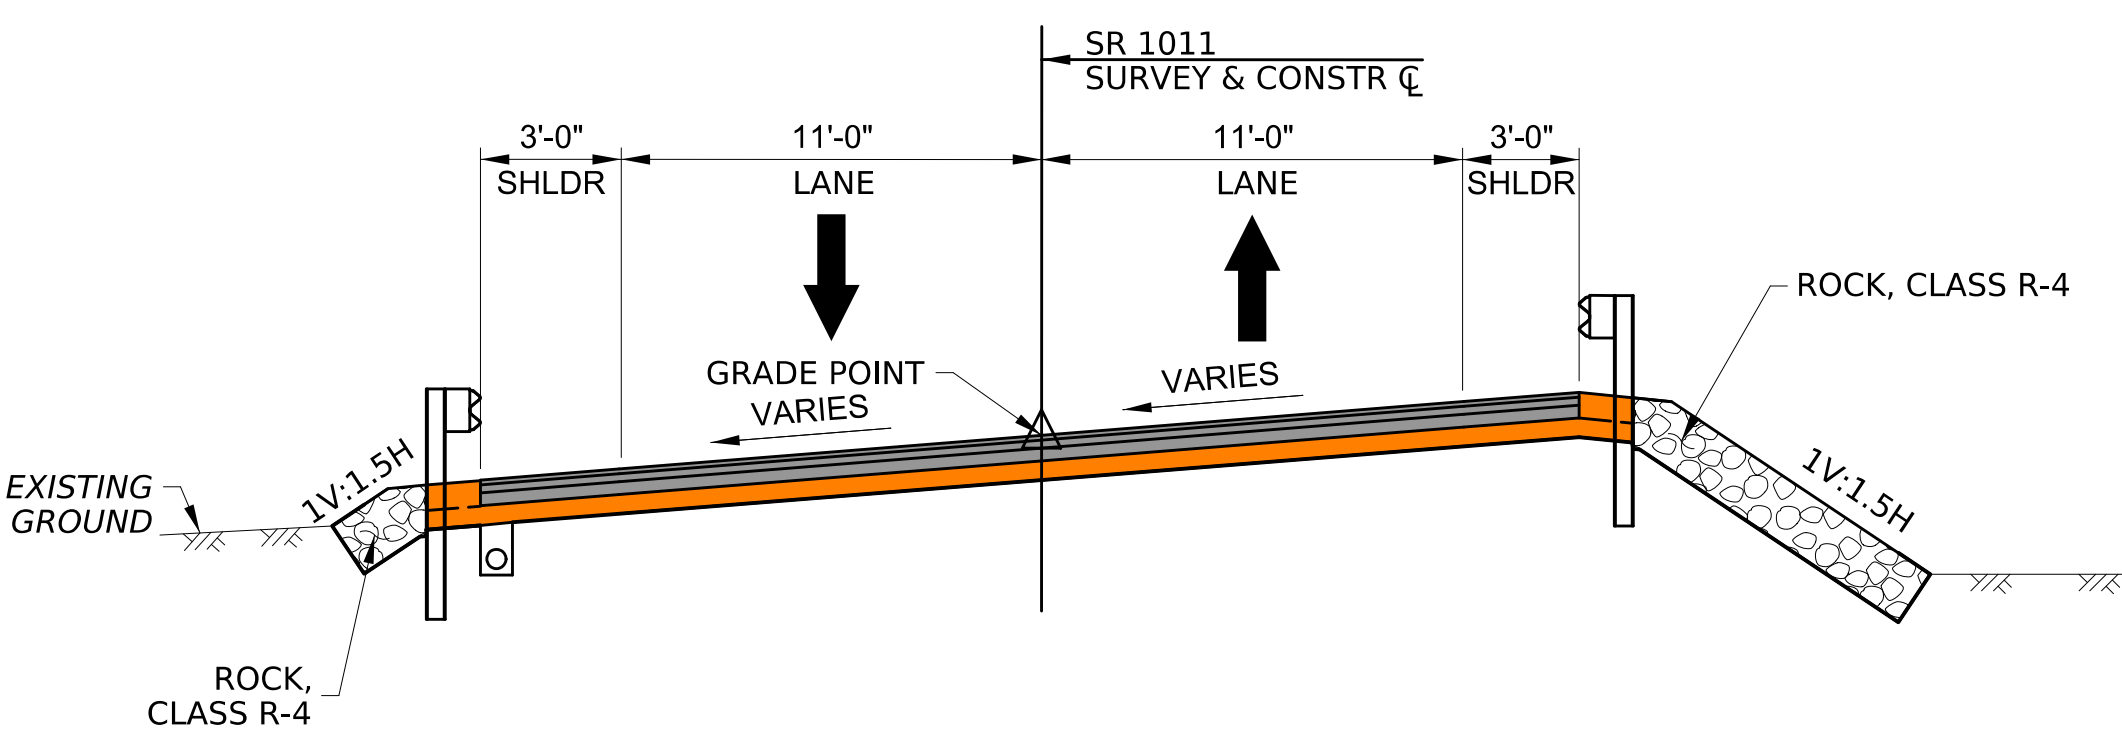

SR 1011

TYPICAL FULL DEPTH SECTION
NORTHERN APPROACH

NOT TO SCALE
STA 163+81.50 TO STA 165+00.00

- LEGEND:
- NEW PAVEMENT STRUCTURE
 - NEW SUBBASE
 - NEW BRIDGE SUPERSTRUCTURE