


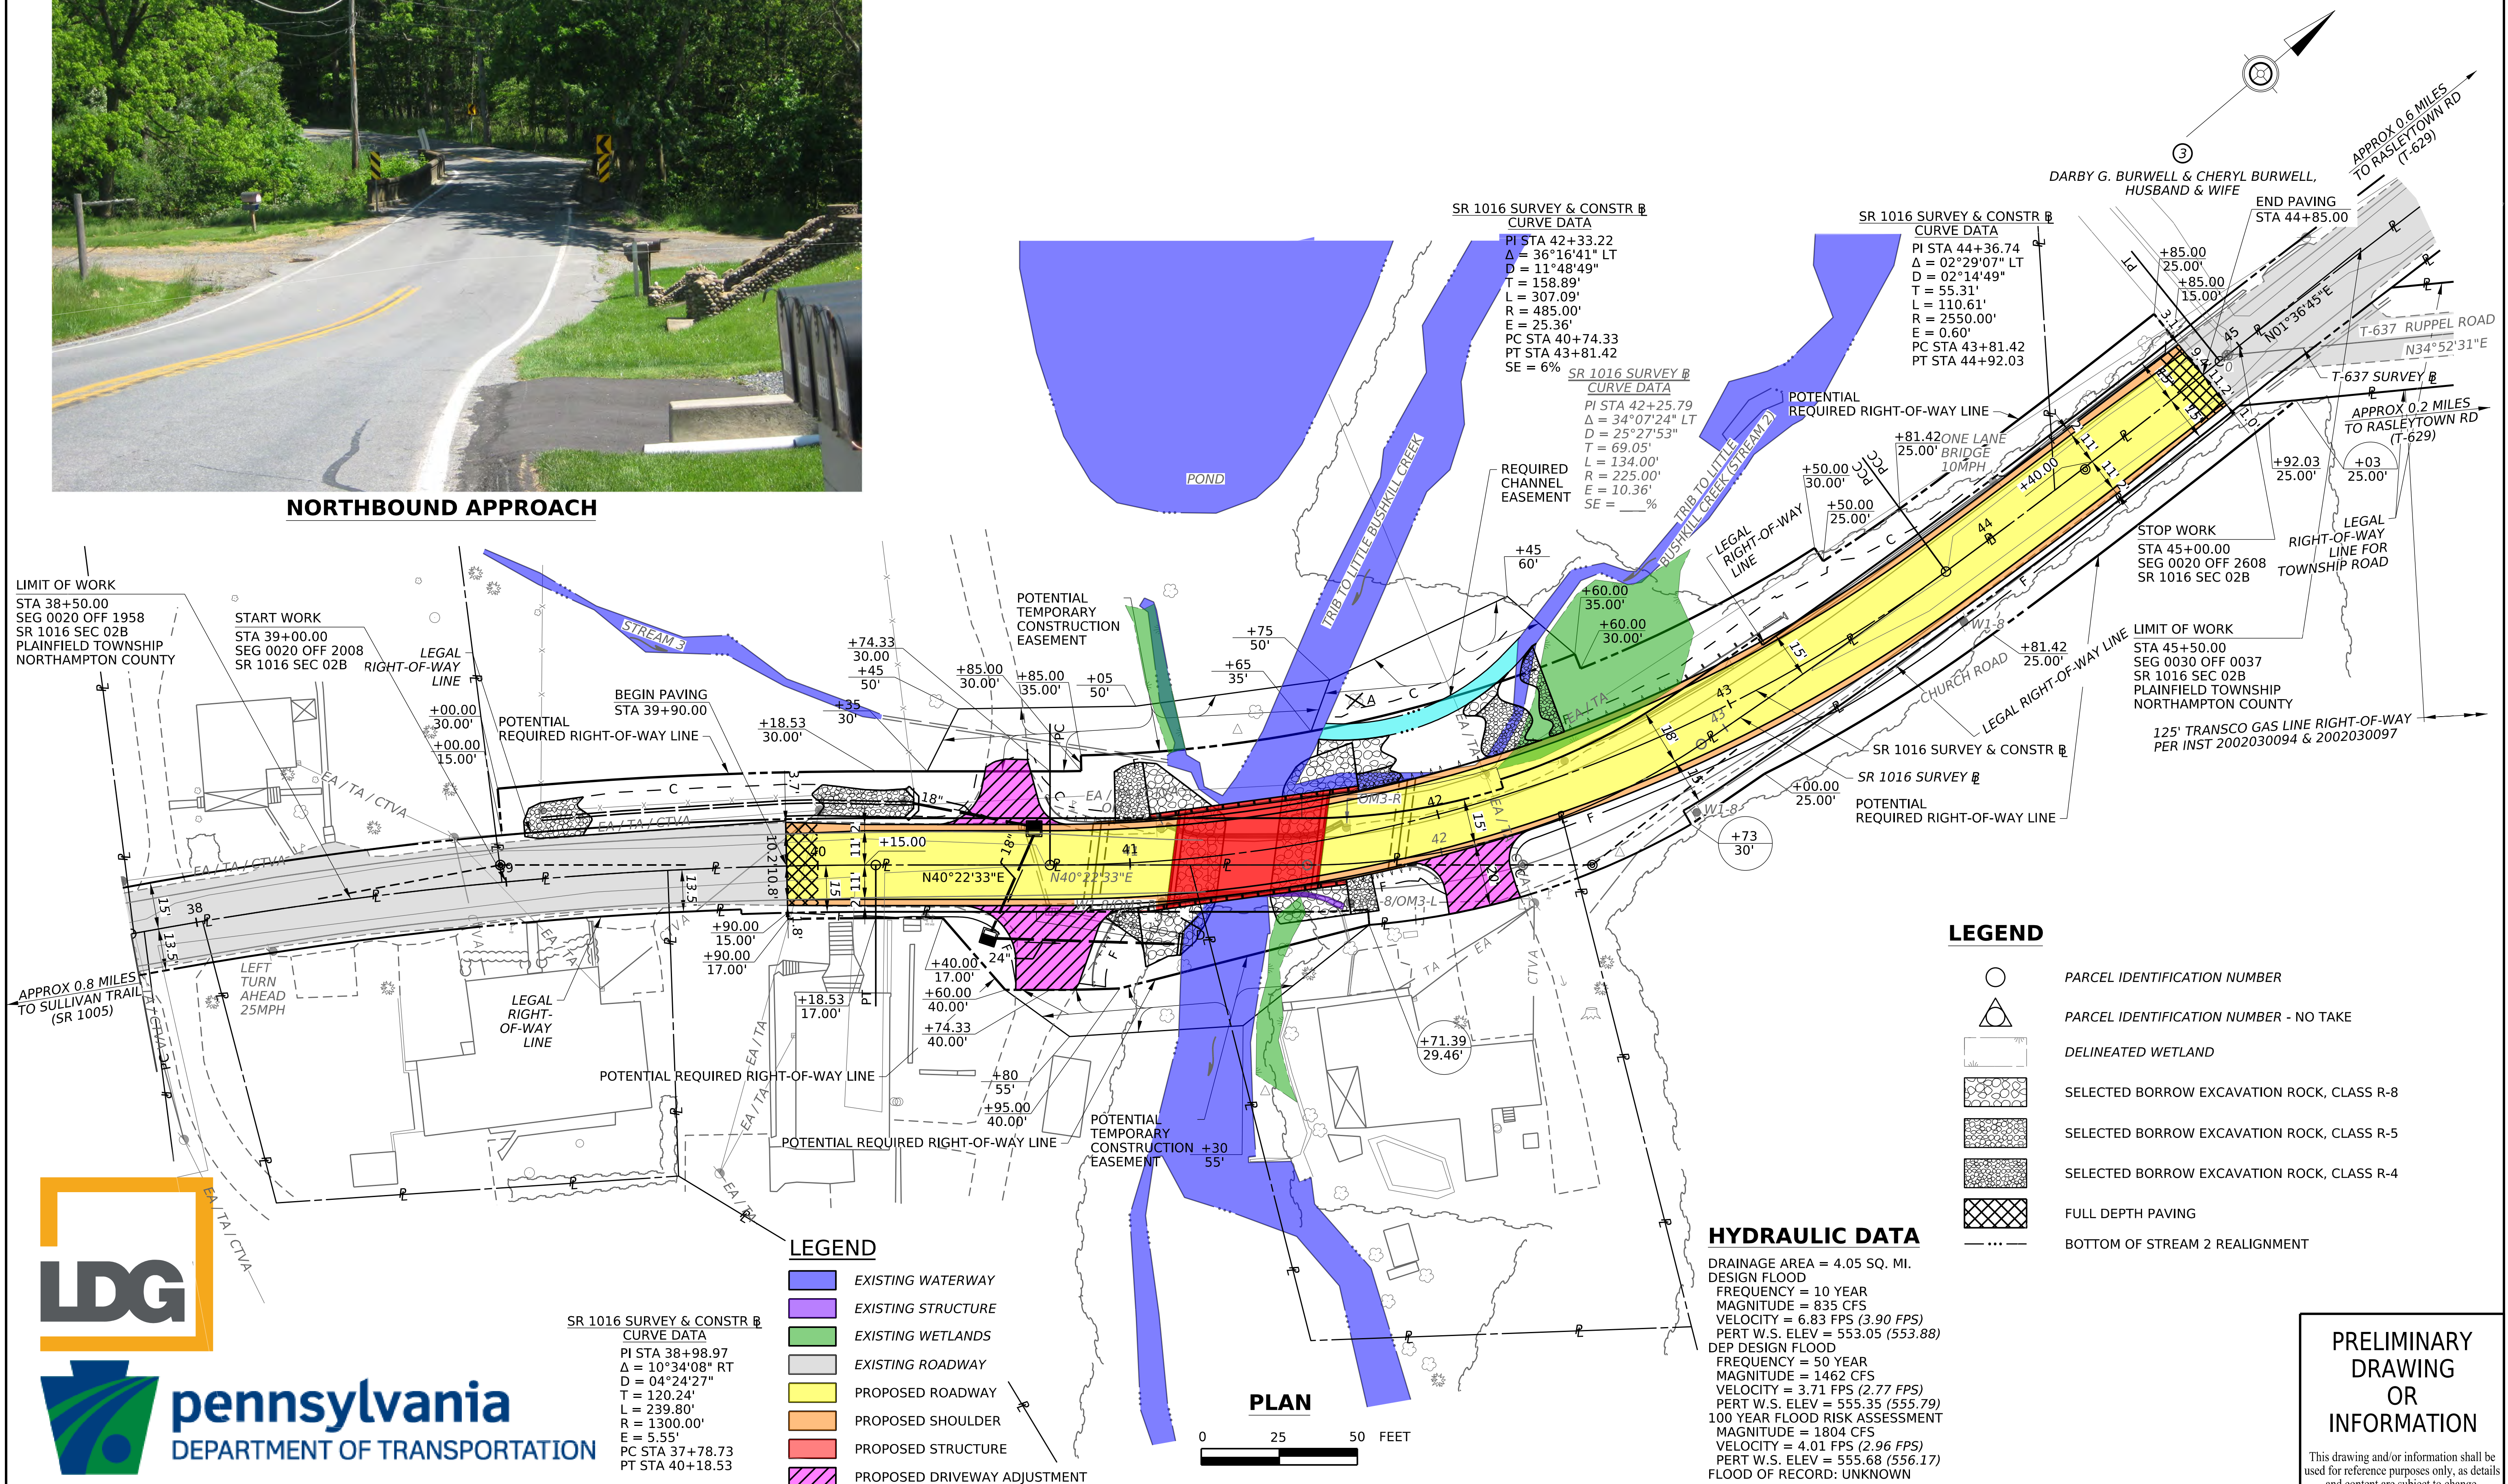

STA 41+40.00
SINGLE SPAN CONCRETE ENCASED ROLLED STEEL I-BEAMS
ON CONCRETE ABUTMENTS
NORMAL CLEAR SPAN = 33'
MIN UNDERCLEAR = 6.1'
CURB-TO-CURB = 17.5'
SKEW = 90°

STA 41+37.94
SINGLE SPAN P/S CONC SPREAD BOX BEAM BRIDGE
NORMAL CLEAR SPAN = 43'-0"
MIN UNDERCLEAR = 5.9'
CURB-TO-CURB = 27'-8"
SKEW = 75°00'00" LT AHD

DISTRICT	COUNTY	ROUTE	SECTION	SHEET	
5-0	NORTHAMPTON	1016	02B	1	OF 5
PLAINFIELD TOWNSHIP					
REV NO	REVISIONS		DATE	BY	APPD



**PRELIMINARY
DRAWING
OR
INFORMATION**

This drawing and/or information shall be used for reference purposes only, as details and content are subject to change.