



- LEGEND**
- PROPOSED STREAM REALIGNMENT
  - PROPOSED STRUCTURE
  - PROPOSED PAVEMENT
  - PROPOSED SHOULDER
  - EXISTING WETLANDS
  - TEMPORARY CONSTRUCTION EASEMENT
  - PROPOSED CHANNEL EASEMENT
  - POTENTIAL RIGHT-OF-WAY

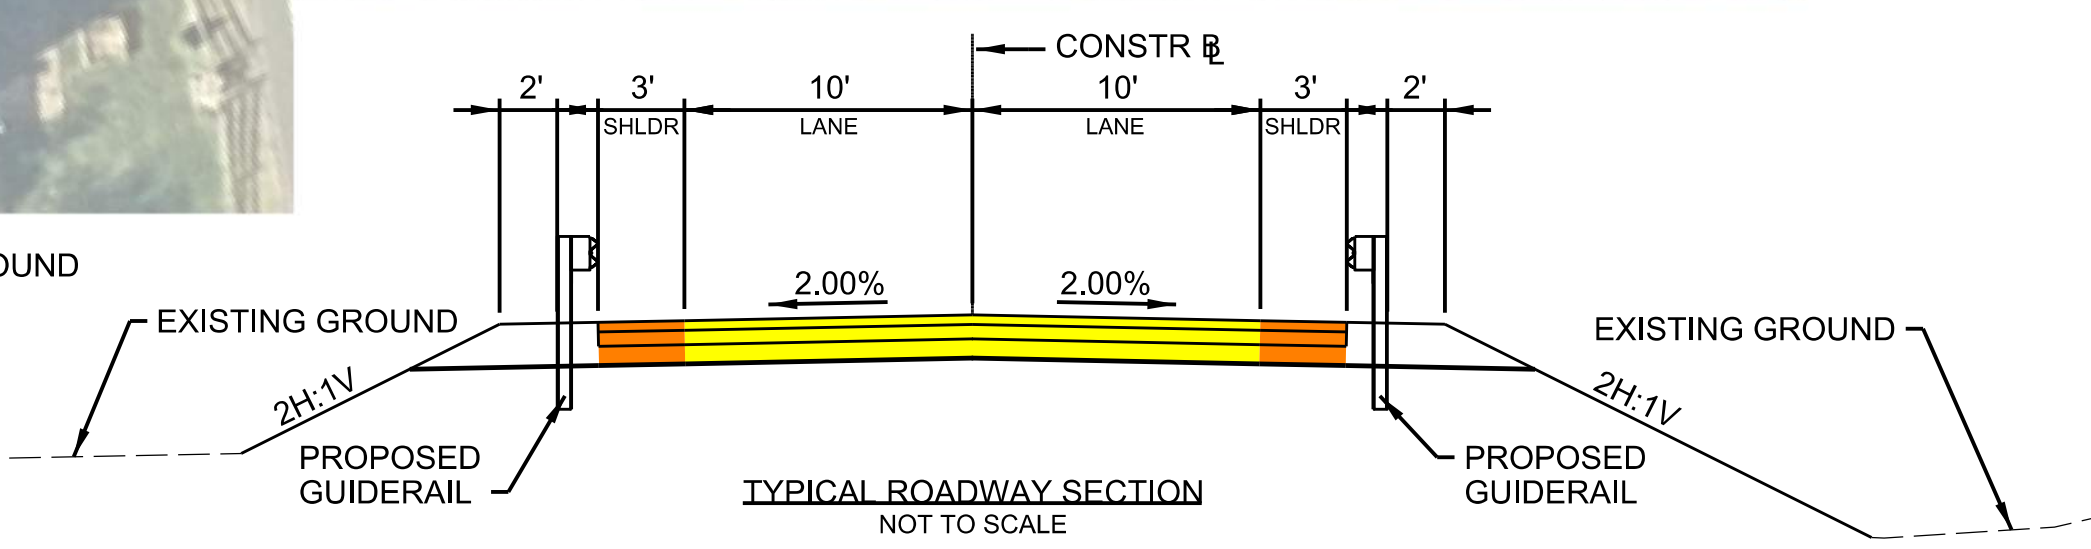

**SR 2001, SECTION 01B  
LOWER SAUCON ROAD OVER EAST BRANCH SAUCON CREEK  
BRIDGE REPLACEMENT  
LOWER SAUCON TOWNSHIP, NORTHAMPTON COUNTY  
PRELIMINARY**

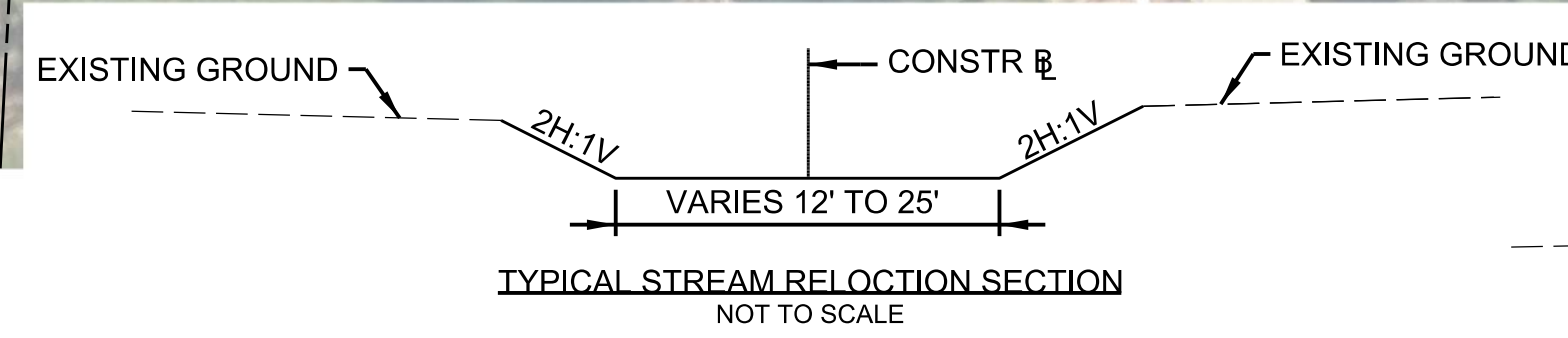