



# State Route 2010 over Little Lehigh Creek

## City of Allentown, Lehigh County, Pennsylvania

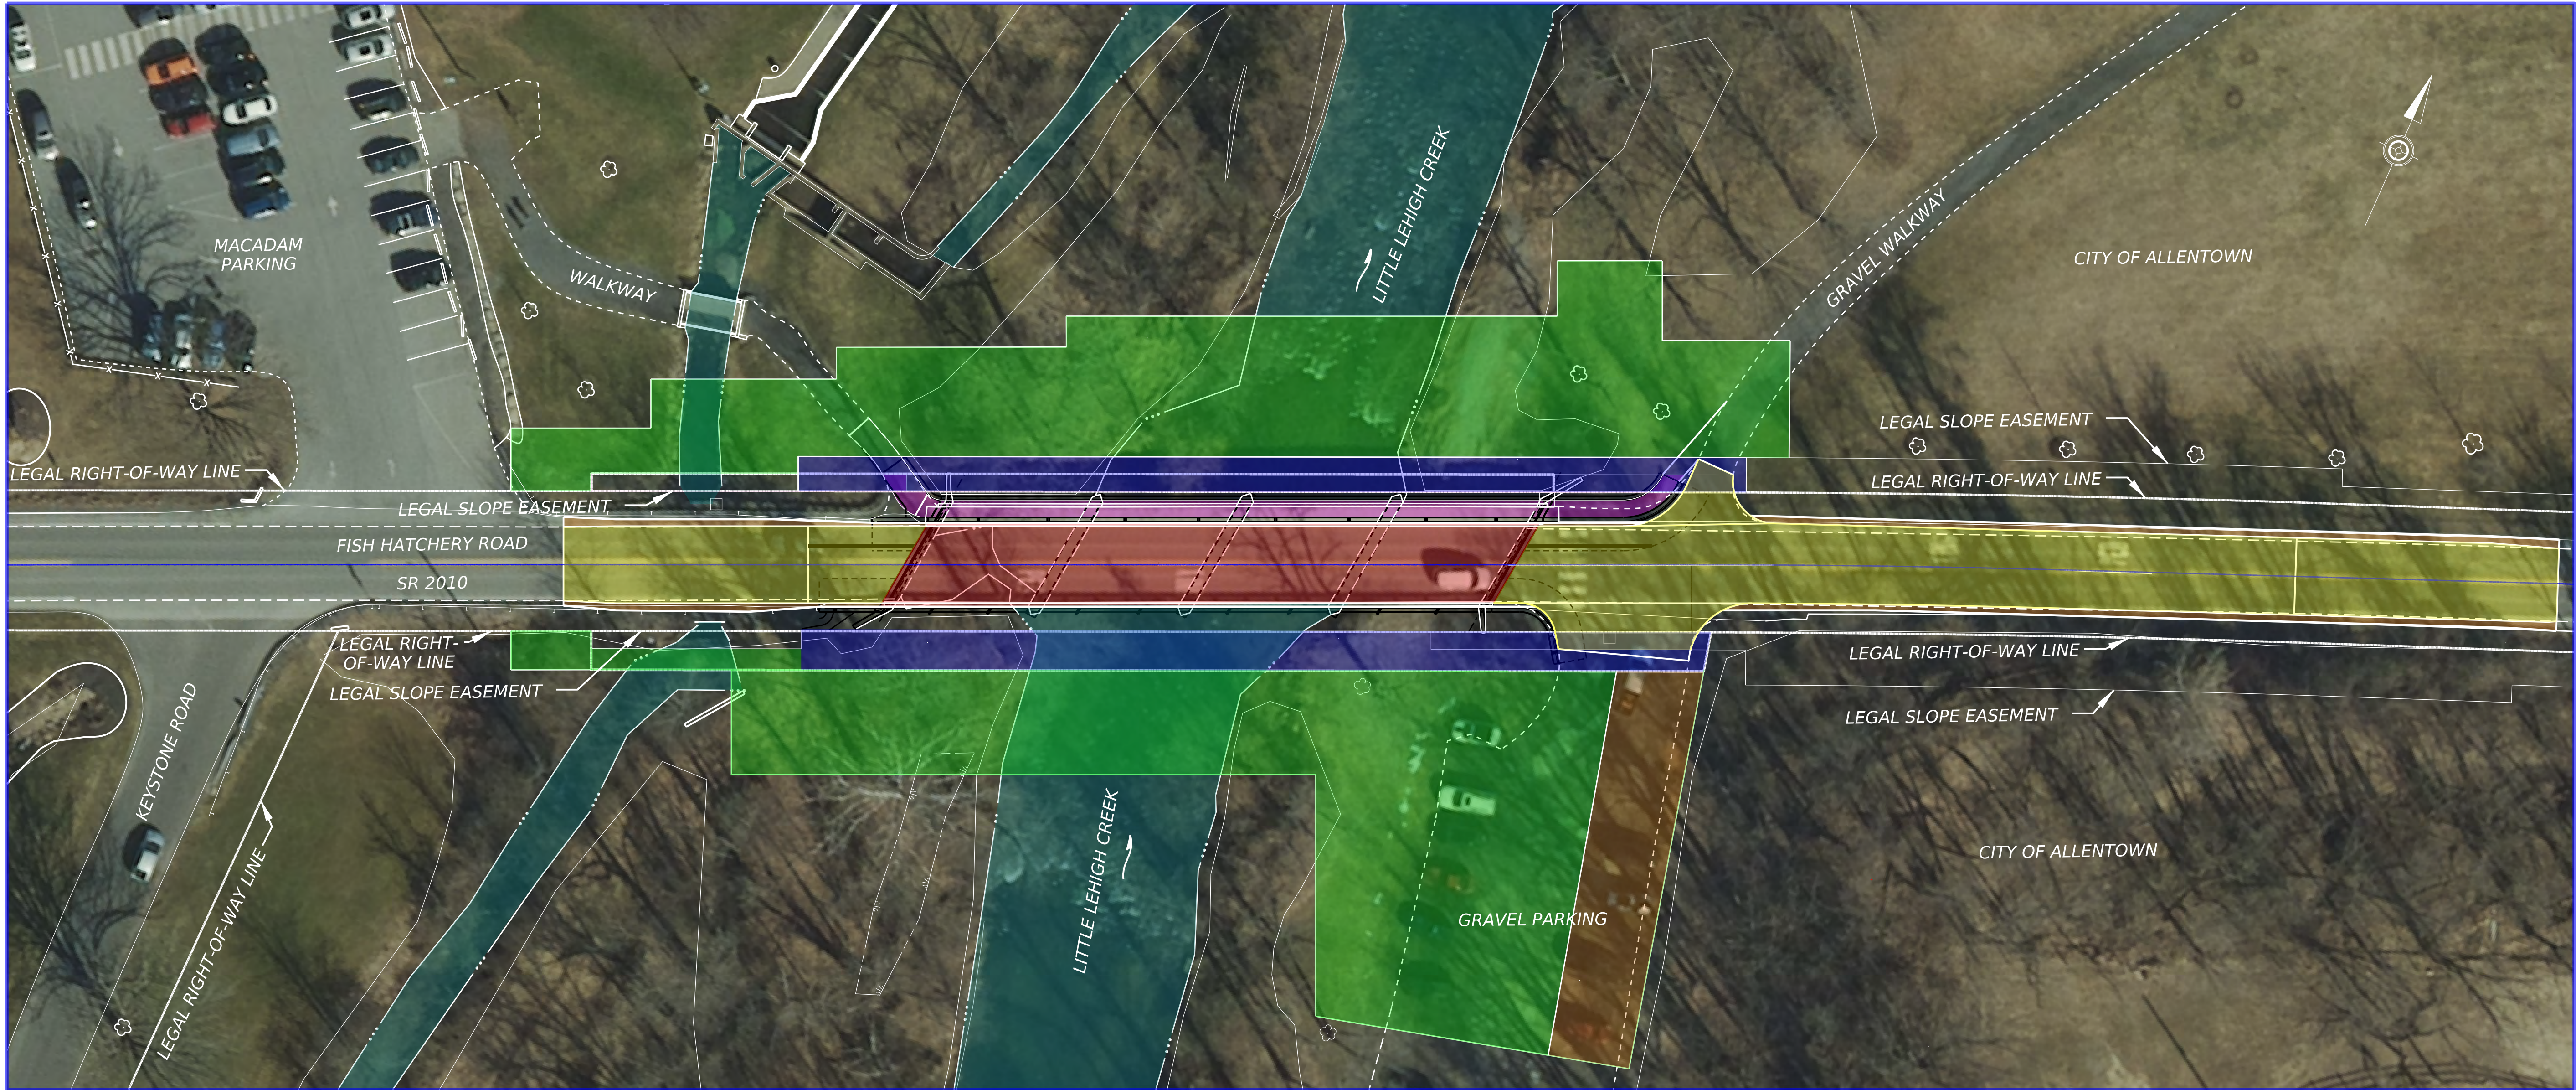

### LEGEND:

- PROPOSED ROADWAY
- PROPOSED SHOULDER
- PROPOSED SIDEWALK
- WATER
- PROPOSED BRIDGE REPLACEMENT
- PROPOSED RIGHT-OF-WAY
- PROPOSED TEMPORARY CONSTRUCTION EASEMENT
- PROPOSED TEMPORARY CONSTRUCTION EASEMENT (FOR ACCESS ONLY)

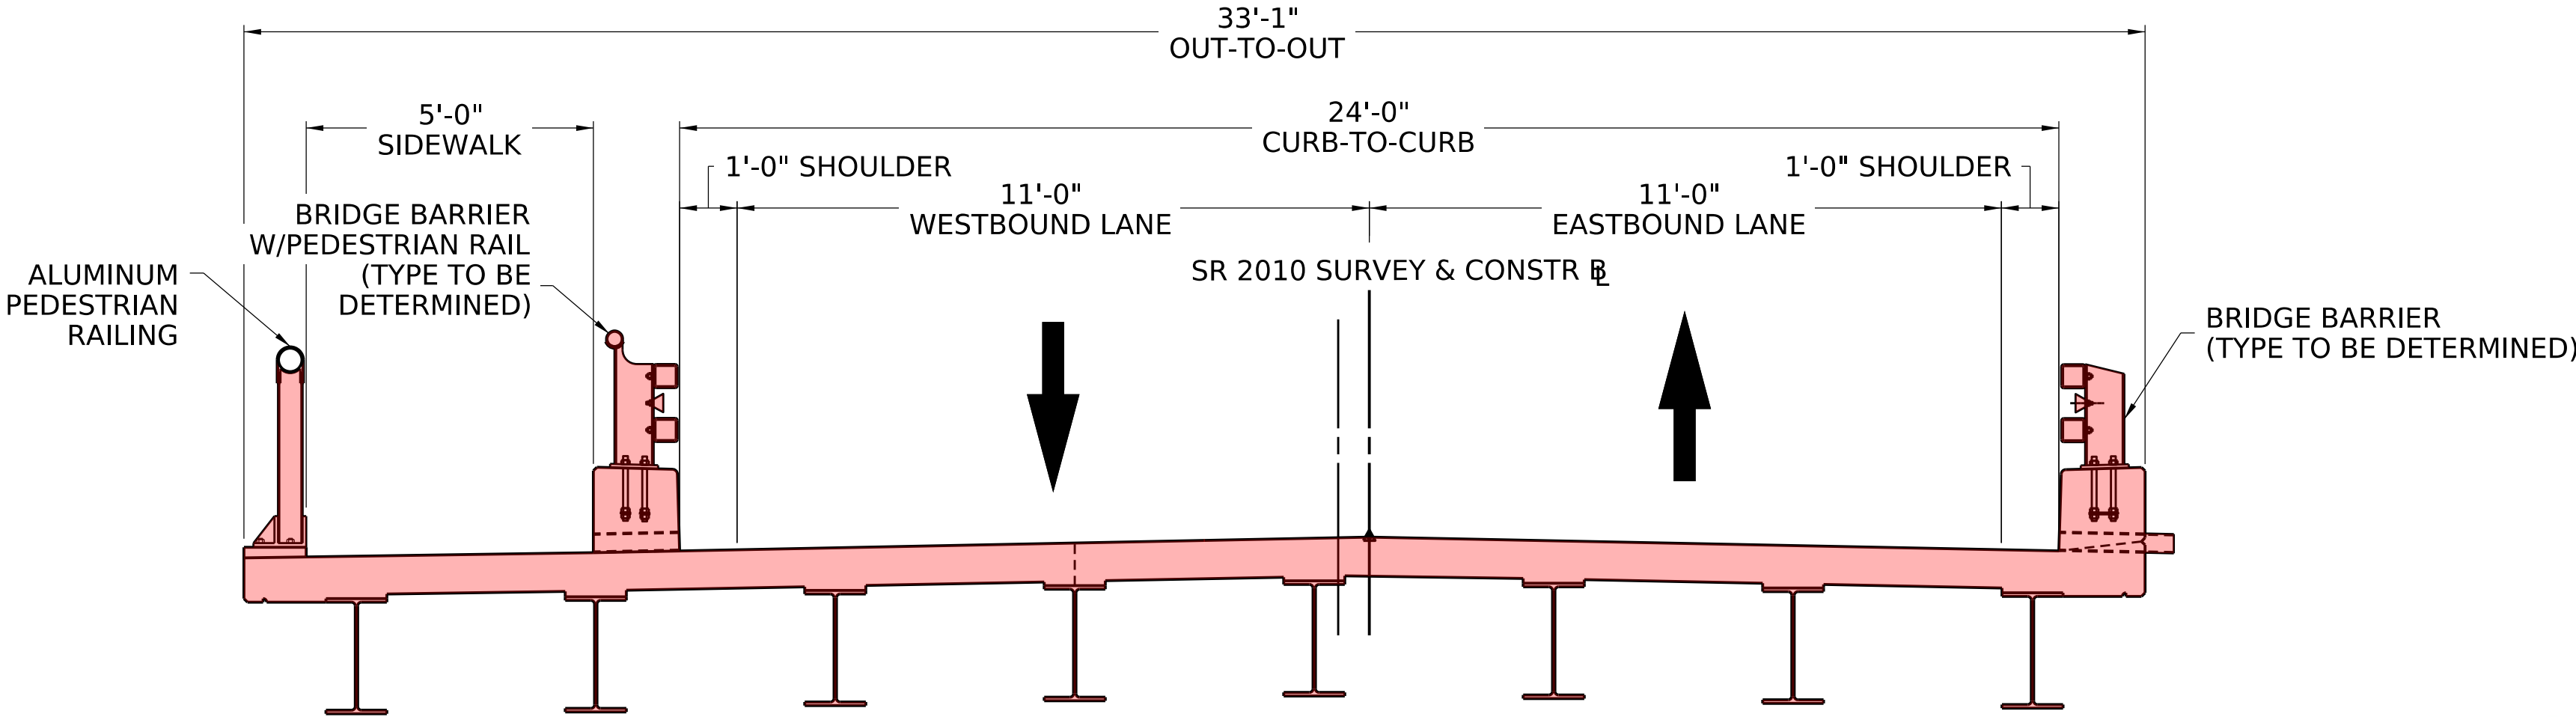

PROPOSED TYPICAL SECTION - VIEW FROM THE EAST

PRELIMINARY